



CLIENT
The Beer Barrel Ltd.

ARCHITECT

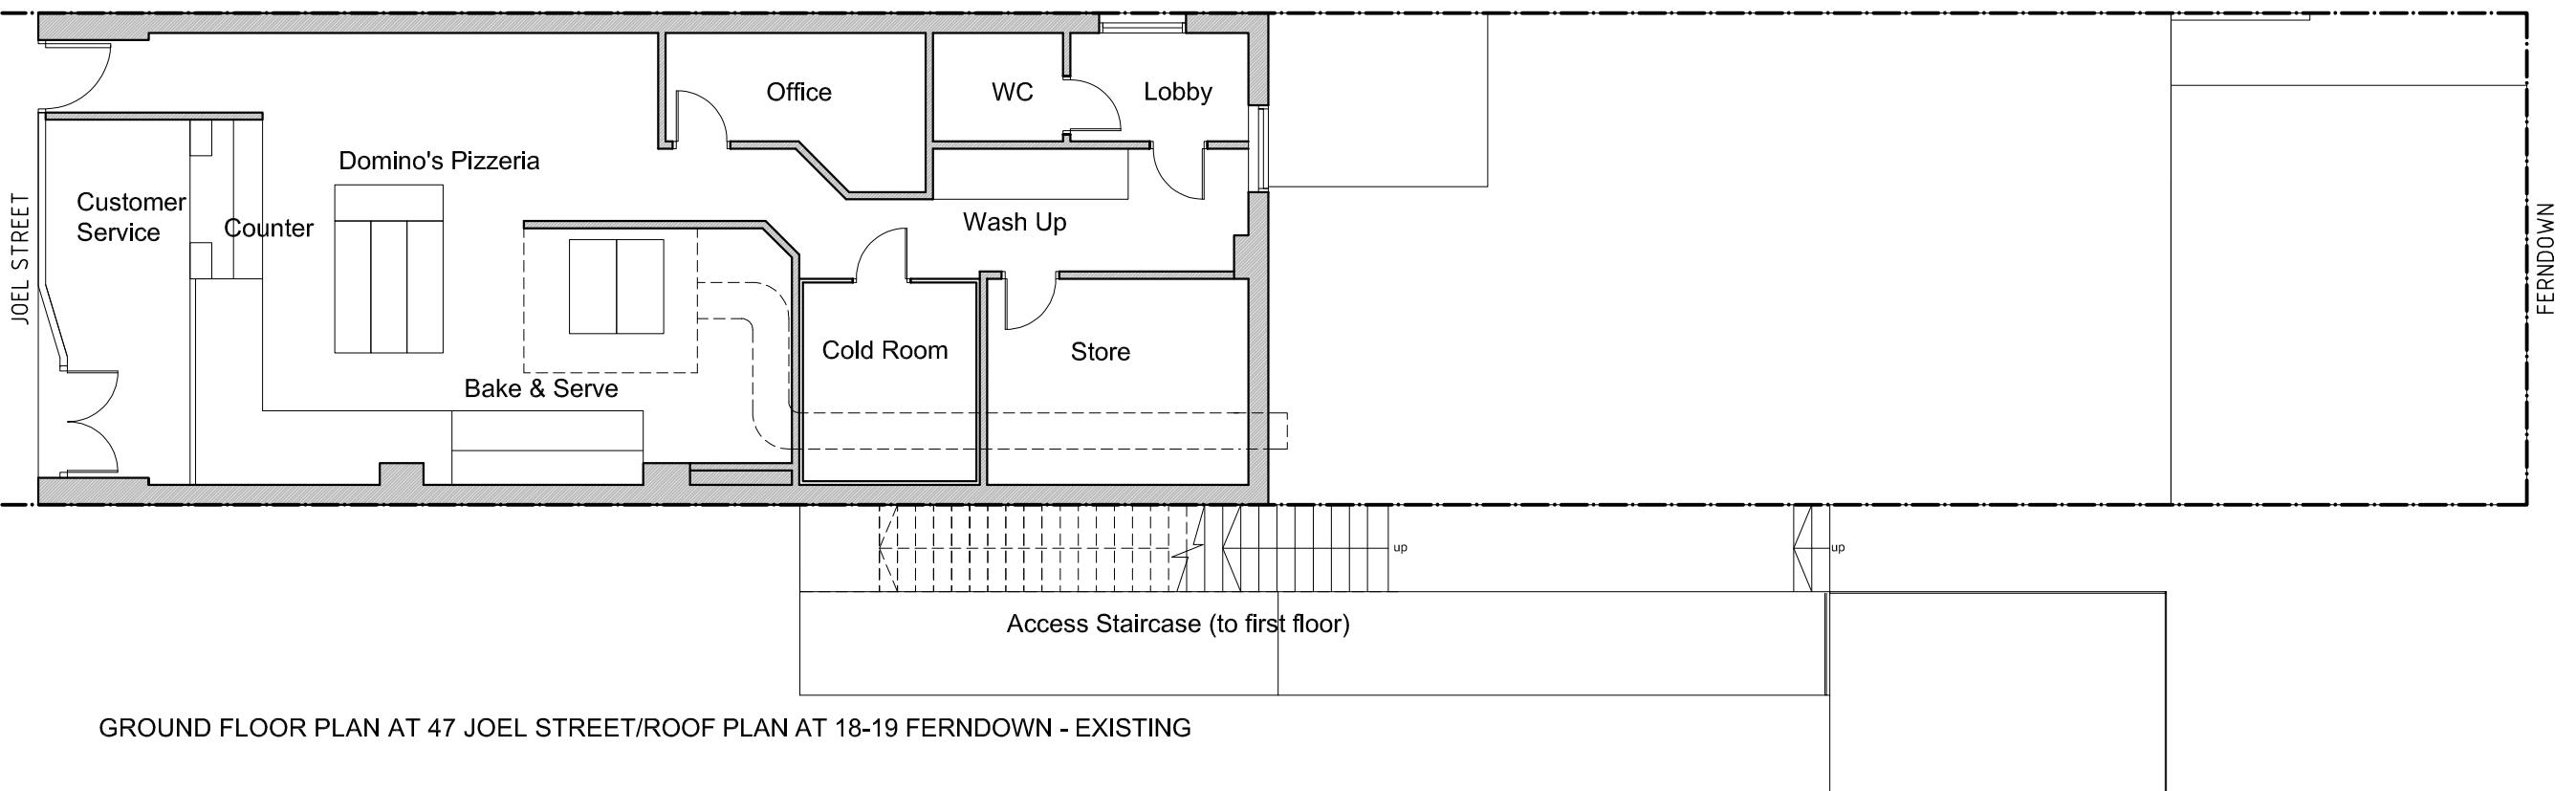

ICE ARCHITECTS | 54-58 Tanner Street | SE1 3PH London | UK
telephone +44 (0) 20 3215015
www.ice-architects.com | ice-london@ice-architects.com

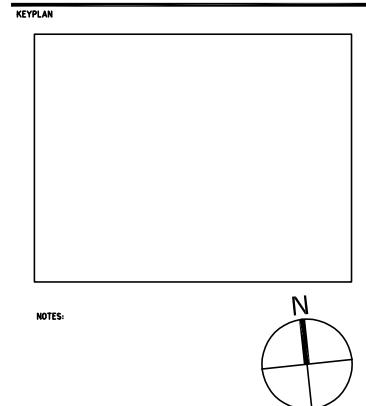


GROUND FLOOR PLAN AT 47 JOEL STREET/ROOF PLAN AT 18-19 FERNDOWN - EXISTING


C 13.06.2022 Revised Planning Application
B 18.03.2021 Revised Application
A 30.11.2020 Label Revision
- 05.10.2020 First Issue
NO. DATE ISSUE
REVISIONS
PROJECT

47 Joel Street
Northwood HA6 1NZ

DRAWING TITLE
GROUND & LOWER GROUND
FLOOR PLAN - EXISTING

DATE 05.10.2020 DRAWING NO. PL 01.01 C
SCALE 1/100 @ A3
ICE JOB NO. 19.247
CAD FILE NAME ICE19.247.PLEX
© Copyright ICE ARCHITECTS LTD. 2022


 


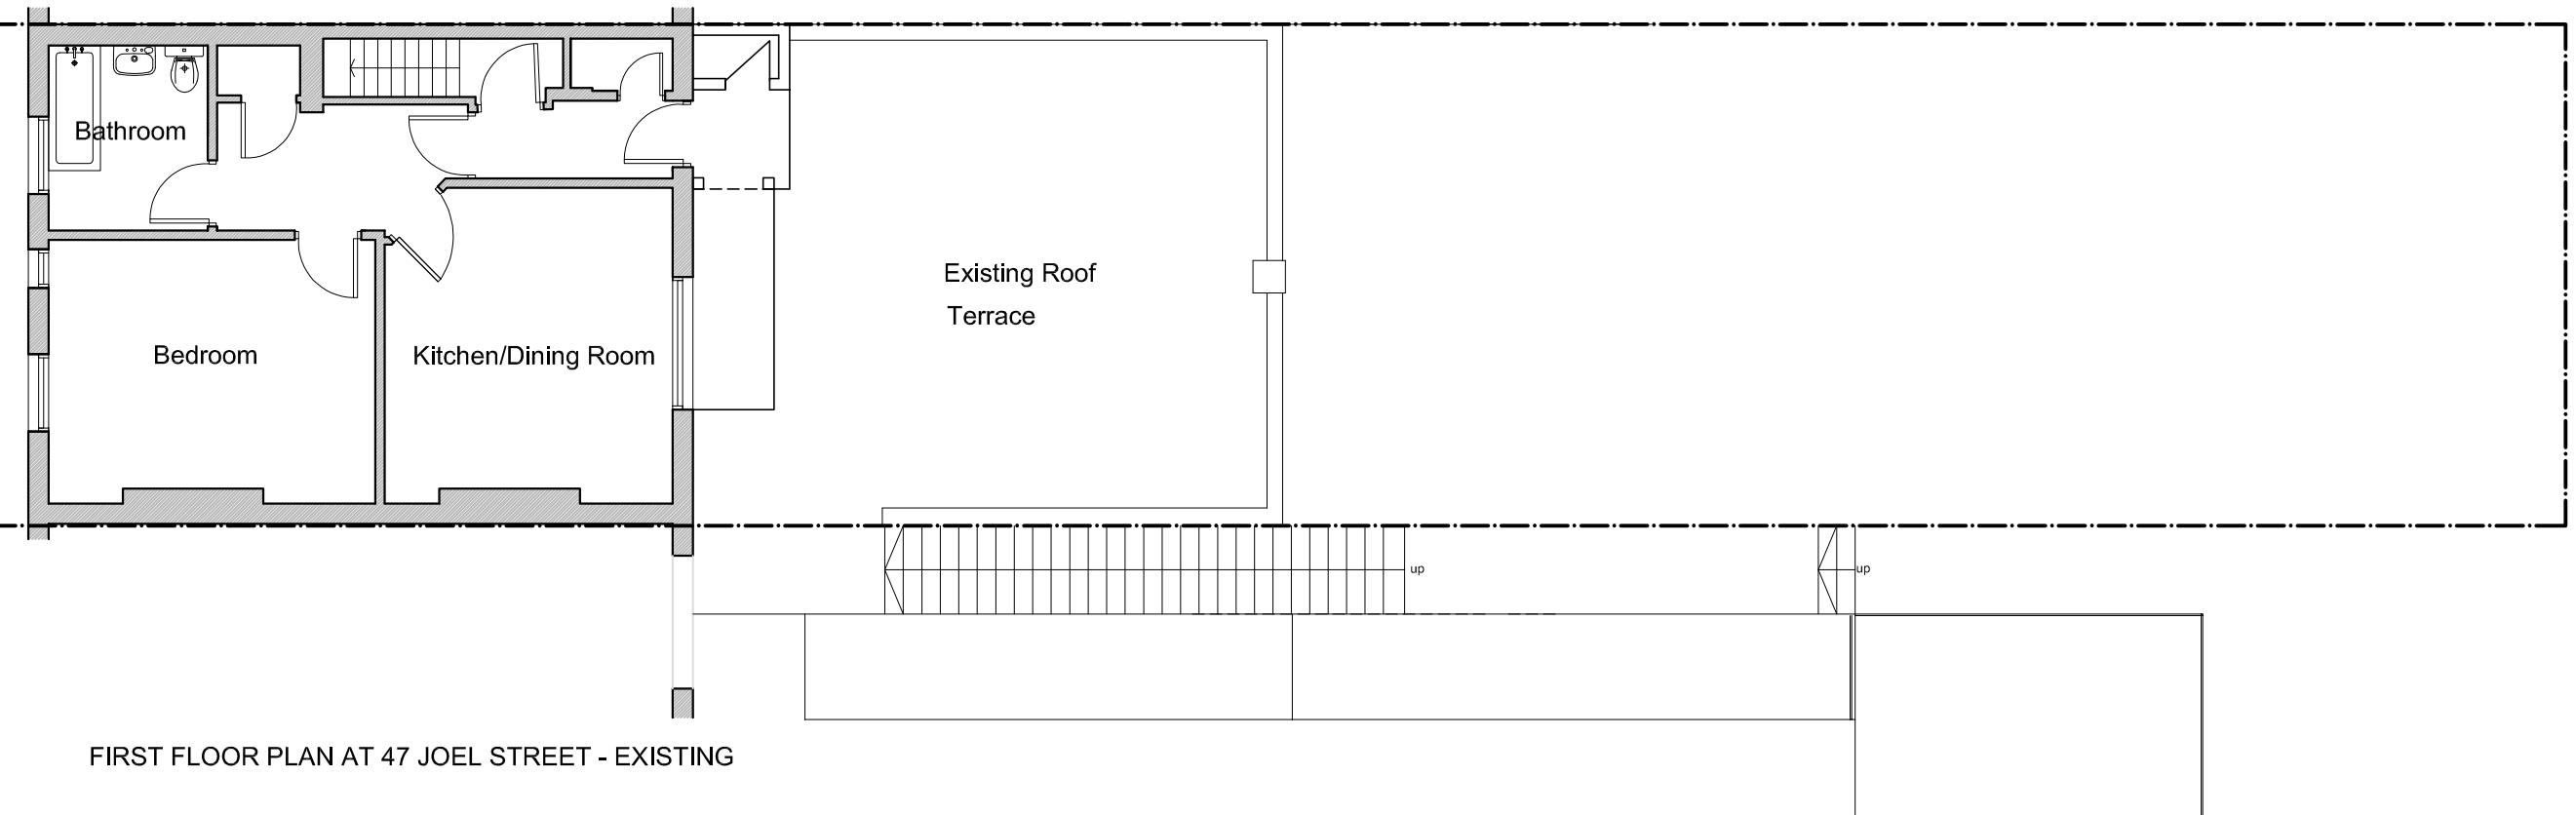

CLIENT
The Beer Barrel Ltd.

ice

ICE ARCHITECTS | 54-58 Tanner Street | SE1 3PH London | UK
telephone +44 (0) 20 3215015
www.ice-architects.com | ice-london@ice-architects.com

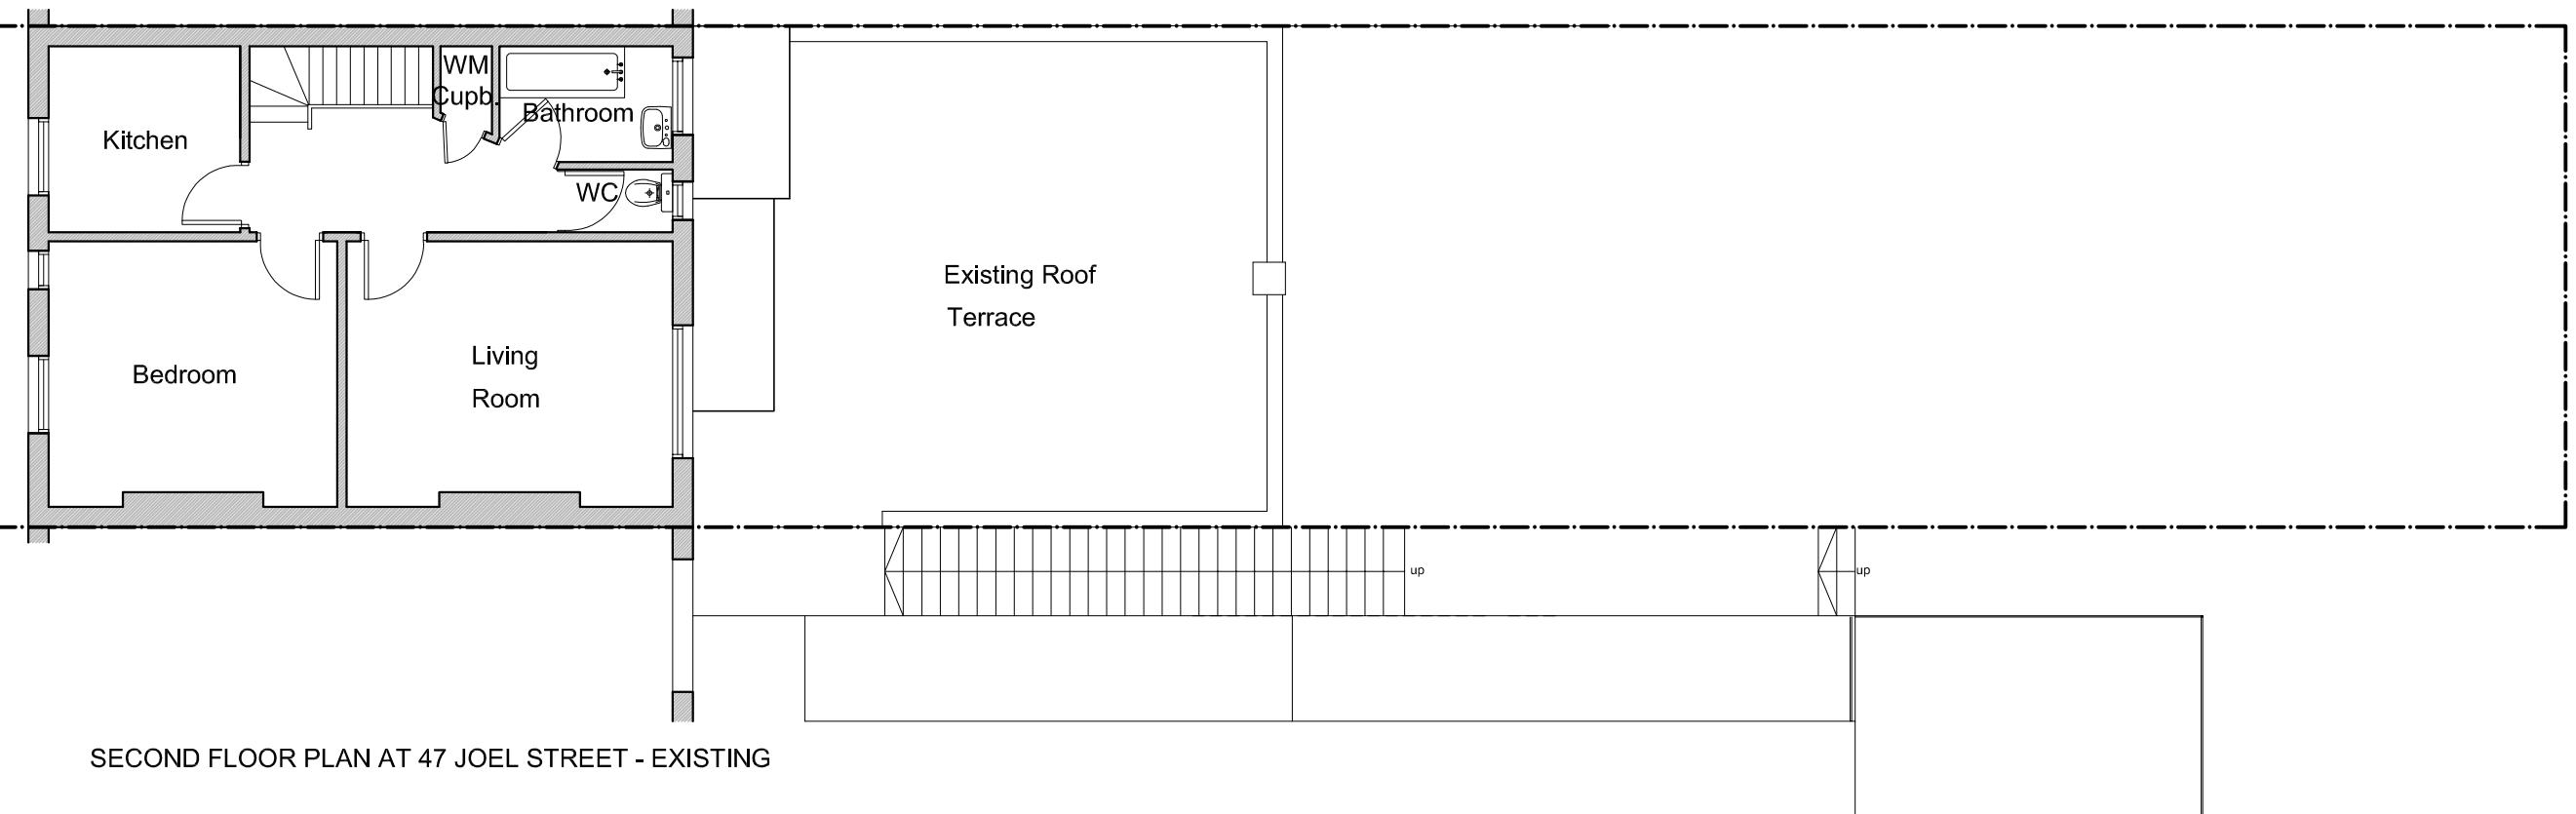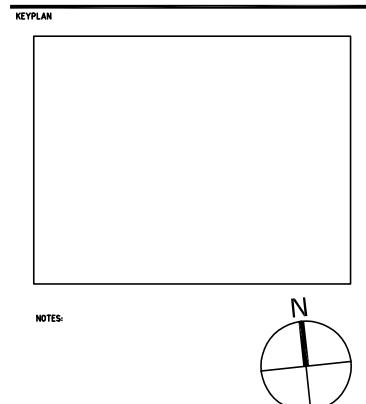


C 13.06.2022 Revised Planning Application
B 18.03.2021 Revised Application
A 30.11.2020 Label Revision
- 05.10.2020 First Issue
NO. DATE ISSUE
REVISIONS
PROJECT

47 Joel Street
Northwood HA6 1NZ

DRAWING TITLE
FIRST FLOOR & SECOND
FLOOR PLAN - EXISTING

DATE	DRAWING NO.	REVISION
05.10.2020	1/100 @ A3	PL 01.02 C
SCALE		
ICE JOB NO.		
19.247		
CAD FILE NAME		
ICE19.247.PL.EX		

0 m 1 2 5 10 m

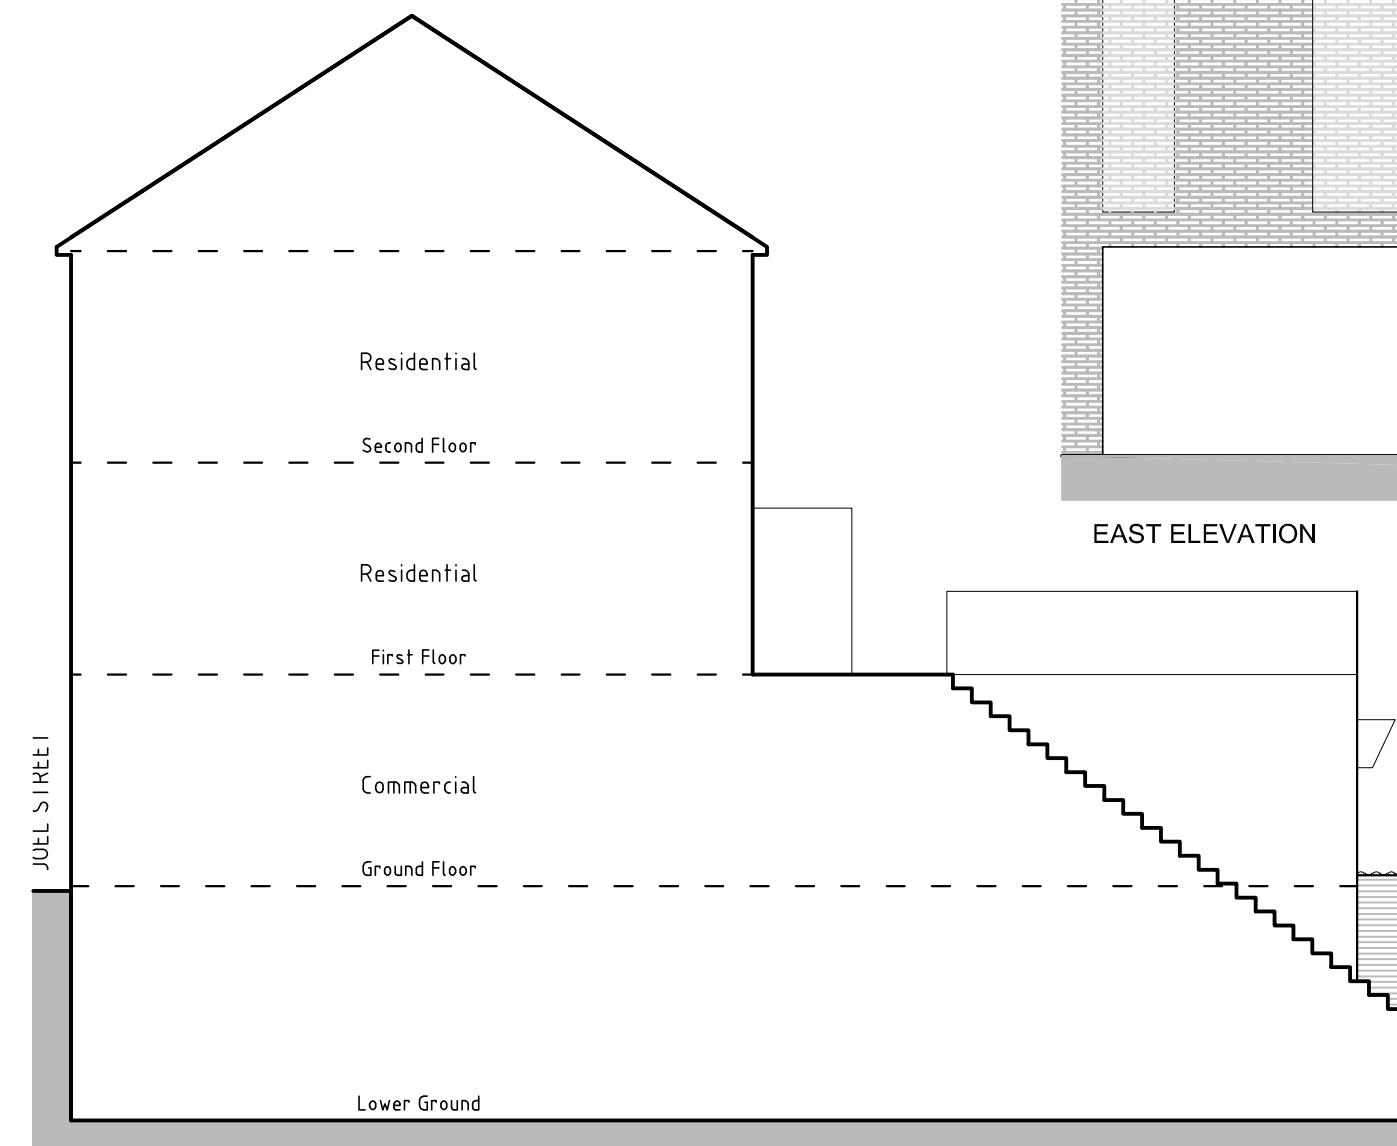

CLIENT
The Beer Barrel Ltd.

ARCHITECT



ICE ARCHITECTS | 54-58 Tanner Street | SE1 3PH London | UK
telephone +44 (0) 20 32150015
www.ice-architects.com | ice-london@ice-architects.com

KEYPLAN



NOTES:

C 13.06.2022 Revised Planning Application
B 18.03.2021 Revised Application
A 30.11.2020 Label Revision
- 05.10.2020 First Issue
NO. DATE ISSUE
REVISIONS
PROJECT

47 Joel Street
Northwood HA6 1NZ

DRAWING TITLE
SOUTH AND EAST ELEVATIONS
- EXISTING

DATE	DRAWING NO.	REVISION
05.10.2020		
SCALE		
1:100 @ A3		
ICE JOB NO.		
19.247		
CAD FILE NAME		
ICE19.247.PLEX		

PL 01.03 C

