




LOWER GROUND FLOOR PLAN AT 47 JOEL STREET/GROUND FLOOR PLAN AT 18-19 FERNDOWN - PROPOSED

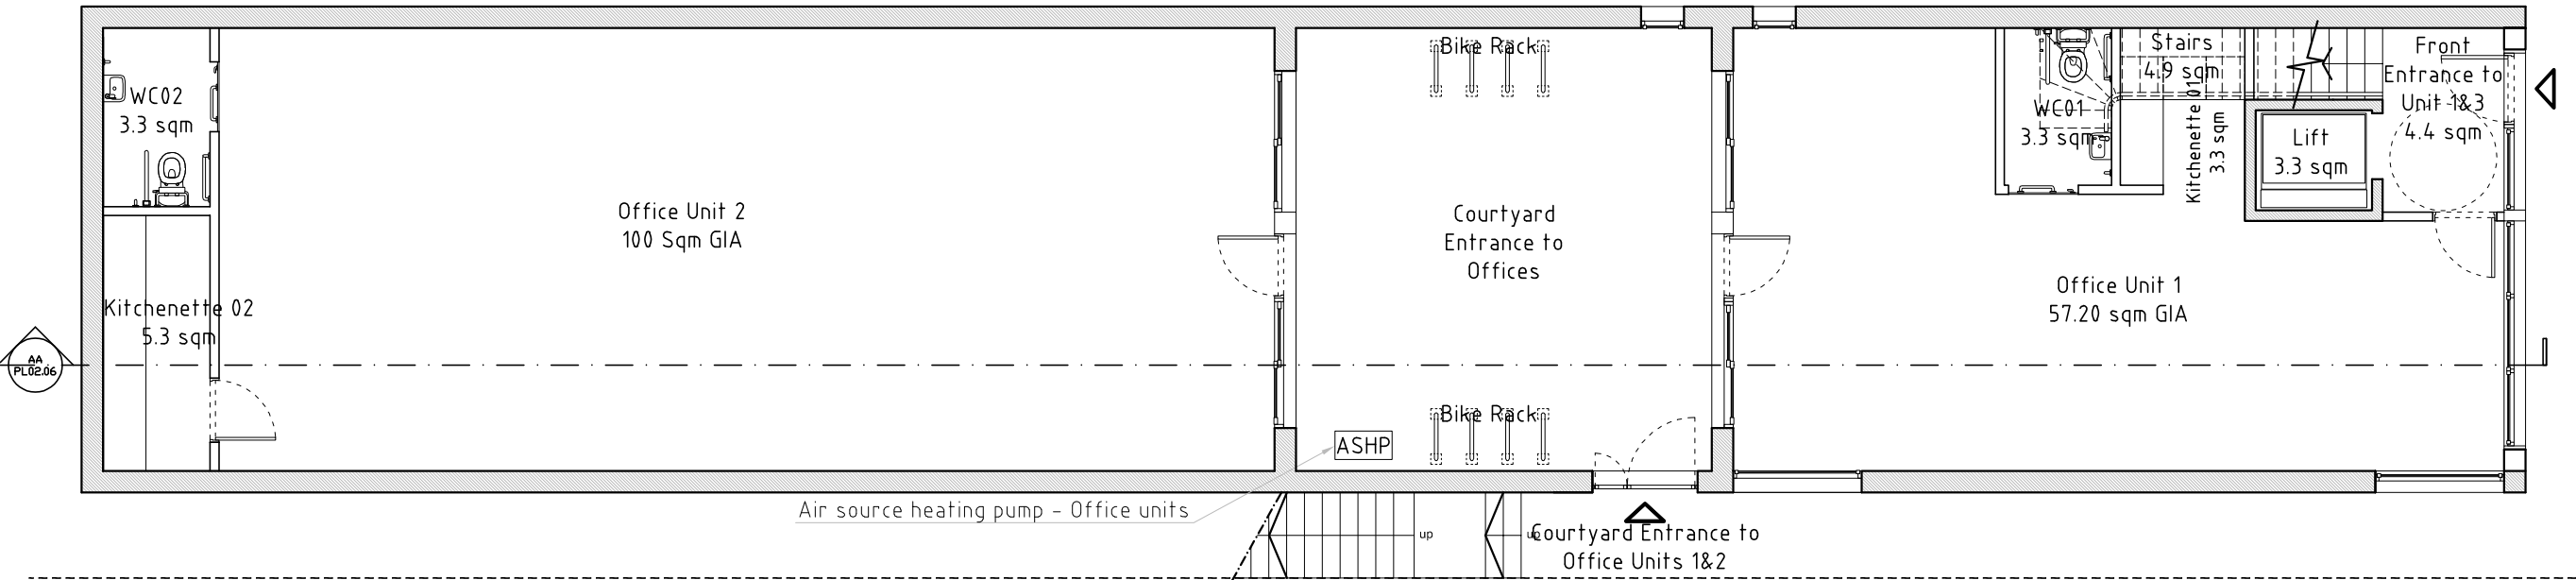

GROUND FLOOR PLAN AT 47 JOEL STREET/FIRST FLOOR PLAN AT 18-19 FERNDOWN - PROPOSED

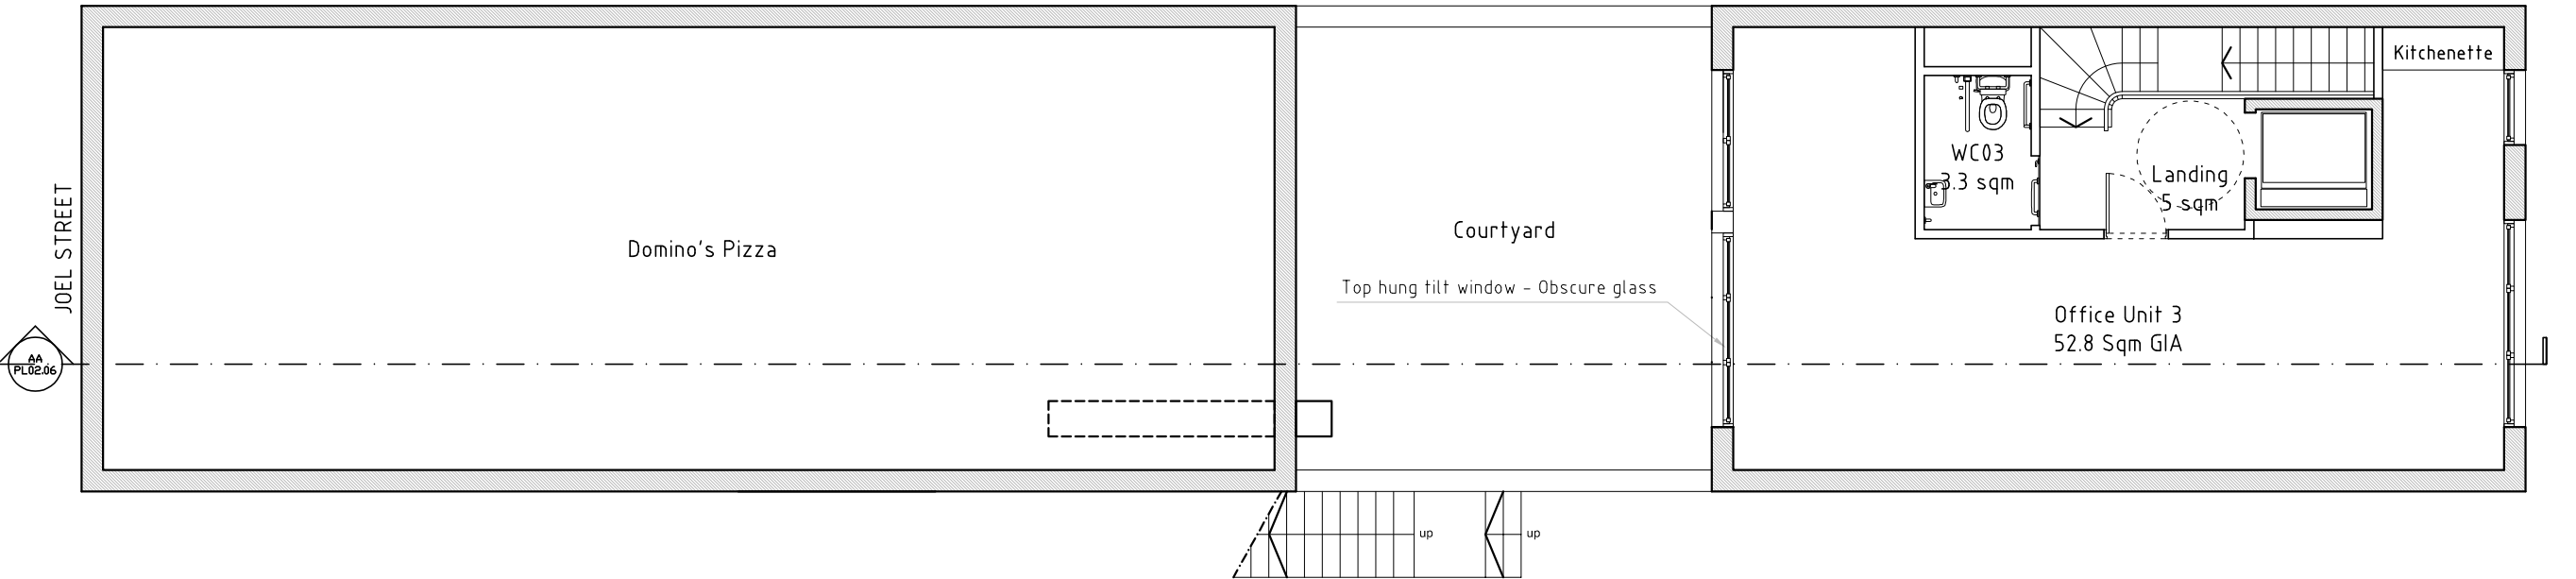


FIRST FLOOR PLAN AT 47 JOEL STREET/ROOF PLAN AT 18-19 FERNDOWN - PROPOSED

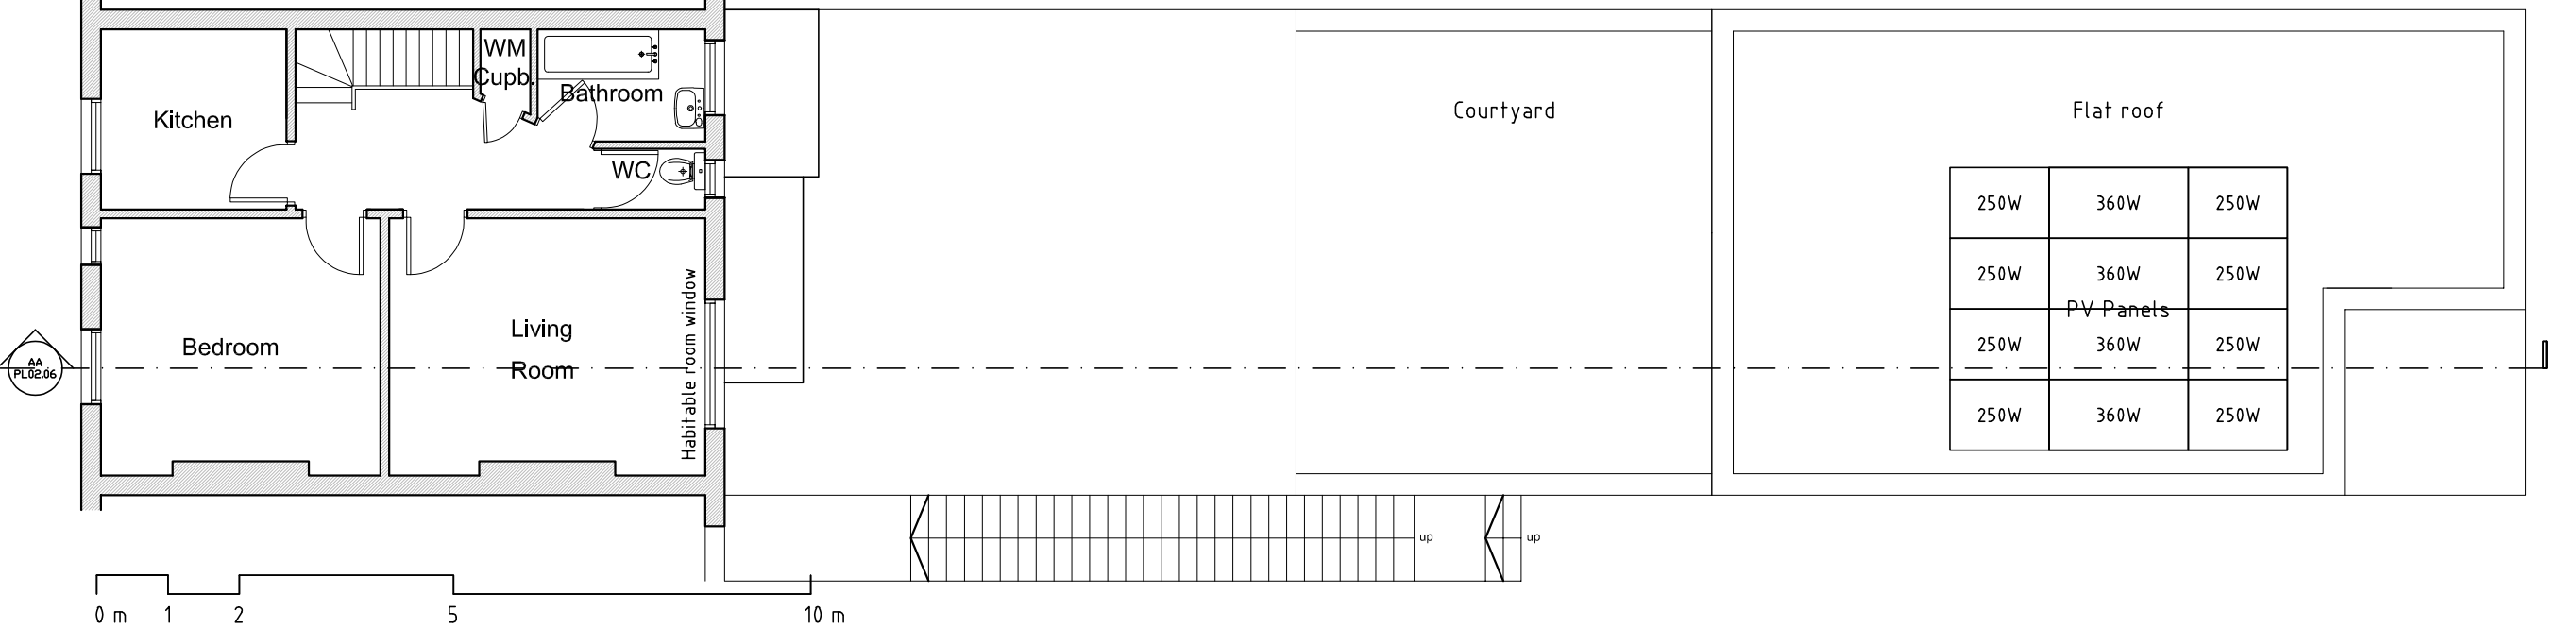

CLIENT
The Beer Barrel Ltd.

ARCHITECT
ice
ICE ARCHITECTS | 54-58 Tanner Street | SE1 3PH London | uk
telephone + 44 (0) 20 32150015
www.ice-architects.com | ice-london@ice-architects.com

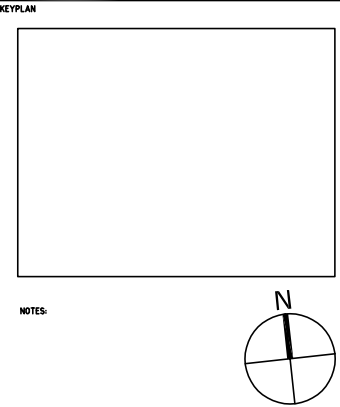


F	12.07.2022	Office Development
E	13.06.2022	Revised Planning Application
D	02.06.2022	Revised Application after Appeal
C	18.03.2021	Revised Application
B	30.11.2020	Label Revision
A	09.10.2020	Minor Amendments
-	05.10.2020	First Issue
NO.	DATE	ISSUE

REVISIONS
PROJECT
47 Joel Street
Northwood HA6 1NZ

DRAWING TITLE
LOWER GROUND, GROUND FLOOR AND
ROOF PLANS (GROUND AND FIRST AT
FERNDOWN) PROPOSED

DATE
05.10.2020
SCALE
1/100 @ A3
ICE JOB NO.
19.247
CAD FILE NAME
ICE19.247.PL.PRO.REV1
DRAWING NO.
PL 02.01 F
REVISION
F
© Copyright ICE ARCHITECTS LTD. 2022

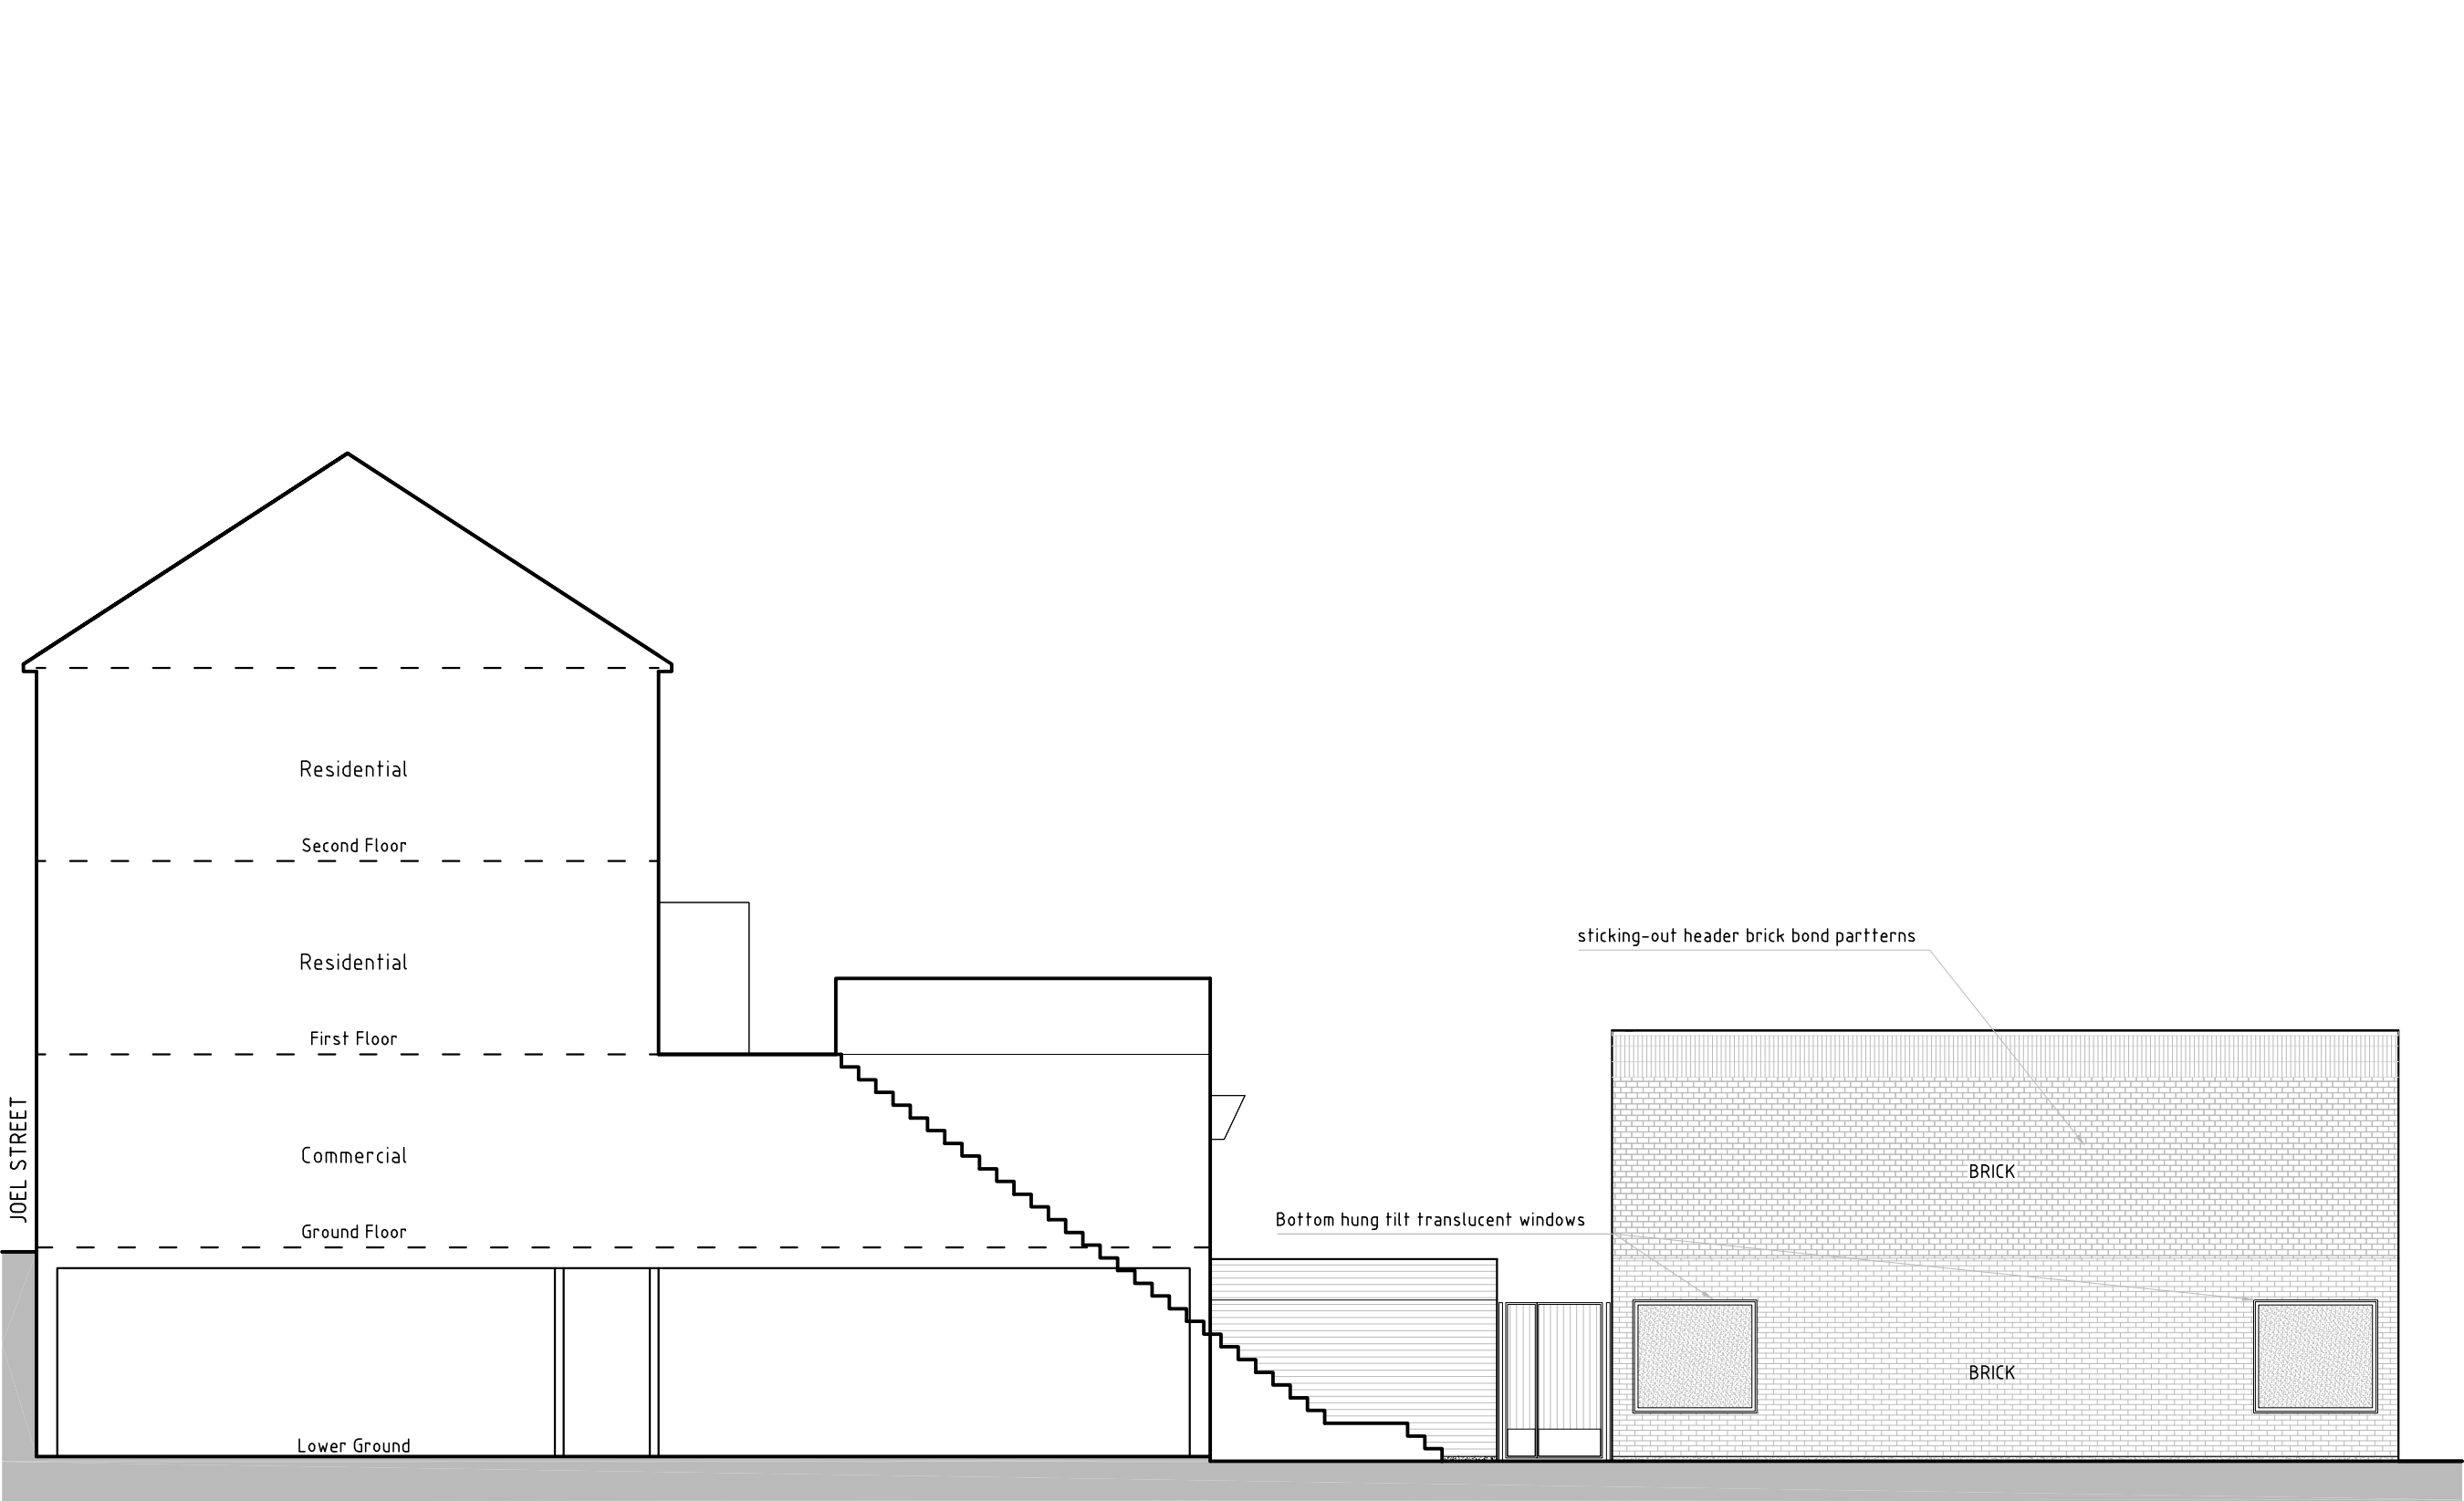

CLIENT


The Beer Barrel Ltd.

ARCHITECT

ice

ICE ARCHITECTS | 54-58 Tanner Street | SE1 3PH London | uk
telephone + 44 (0) 20 32150015
www.ice-architects.com | ice-london@ice-architects.com

KEYPLAN

 

NOTES

E	12.07.2022	Office Development
D	13.06.2022	Revised Planning Application
C	18.03.2021	Revised Application
B	30.11.2020	Label Revision
A	09.10.2020	Minor Amendments
-	05.10.2020	First Issue

NO.	DATE	ISSUE
-----	------	-------

REVISIONS

PROJECT

47 Joel Street
Northwood HA6 1NZ

DRAWING TITLE

SOUTH ELEVATION -
PROPOSED

DATE	DRAWING NO.	REVISION
------	-------------	----------

05.10.2020

SCALE

1/100 @ A3


ICE JOB NO.

19.24.7

CAD FILE NAME


ICE19.24.7.PL.PRO.REV1 © Copyright ICE ARCHITECTS LTD. 2022

PL 02.03 E

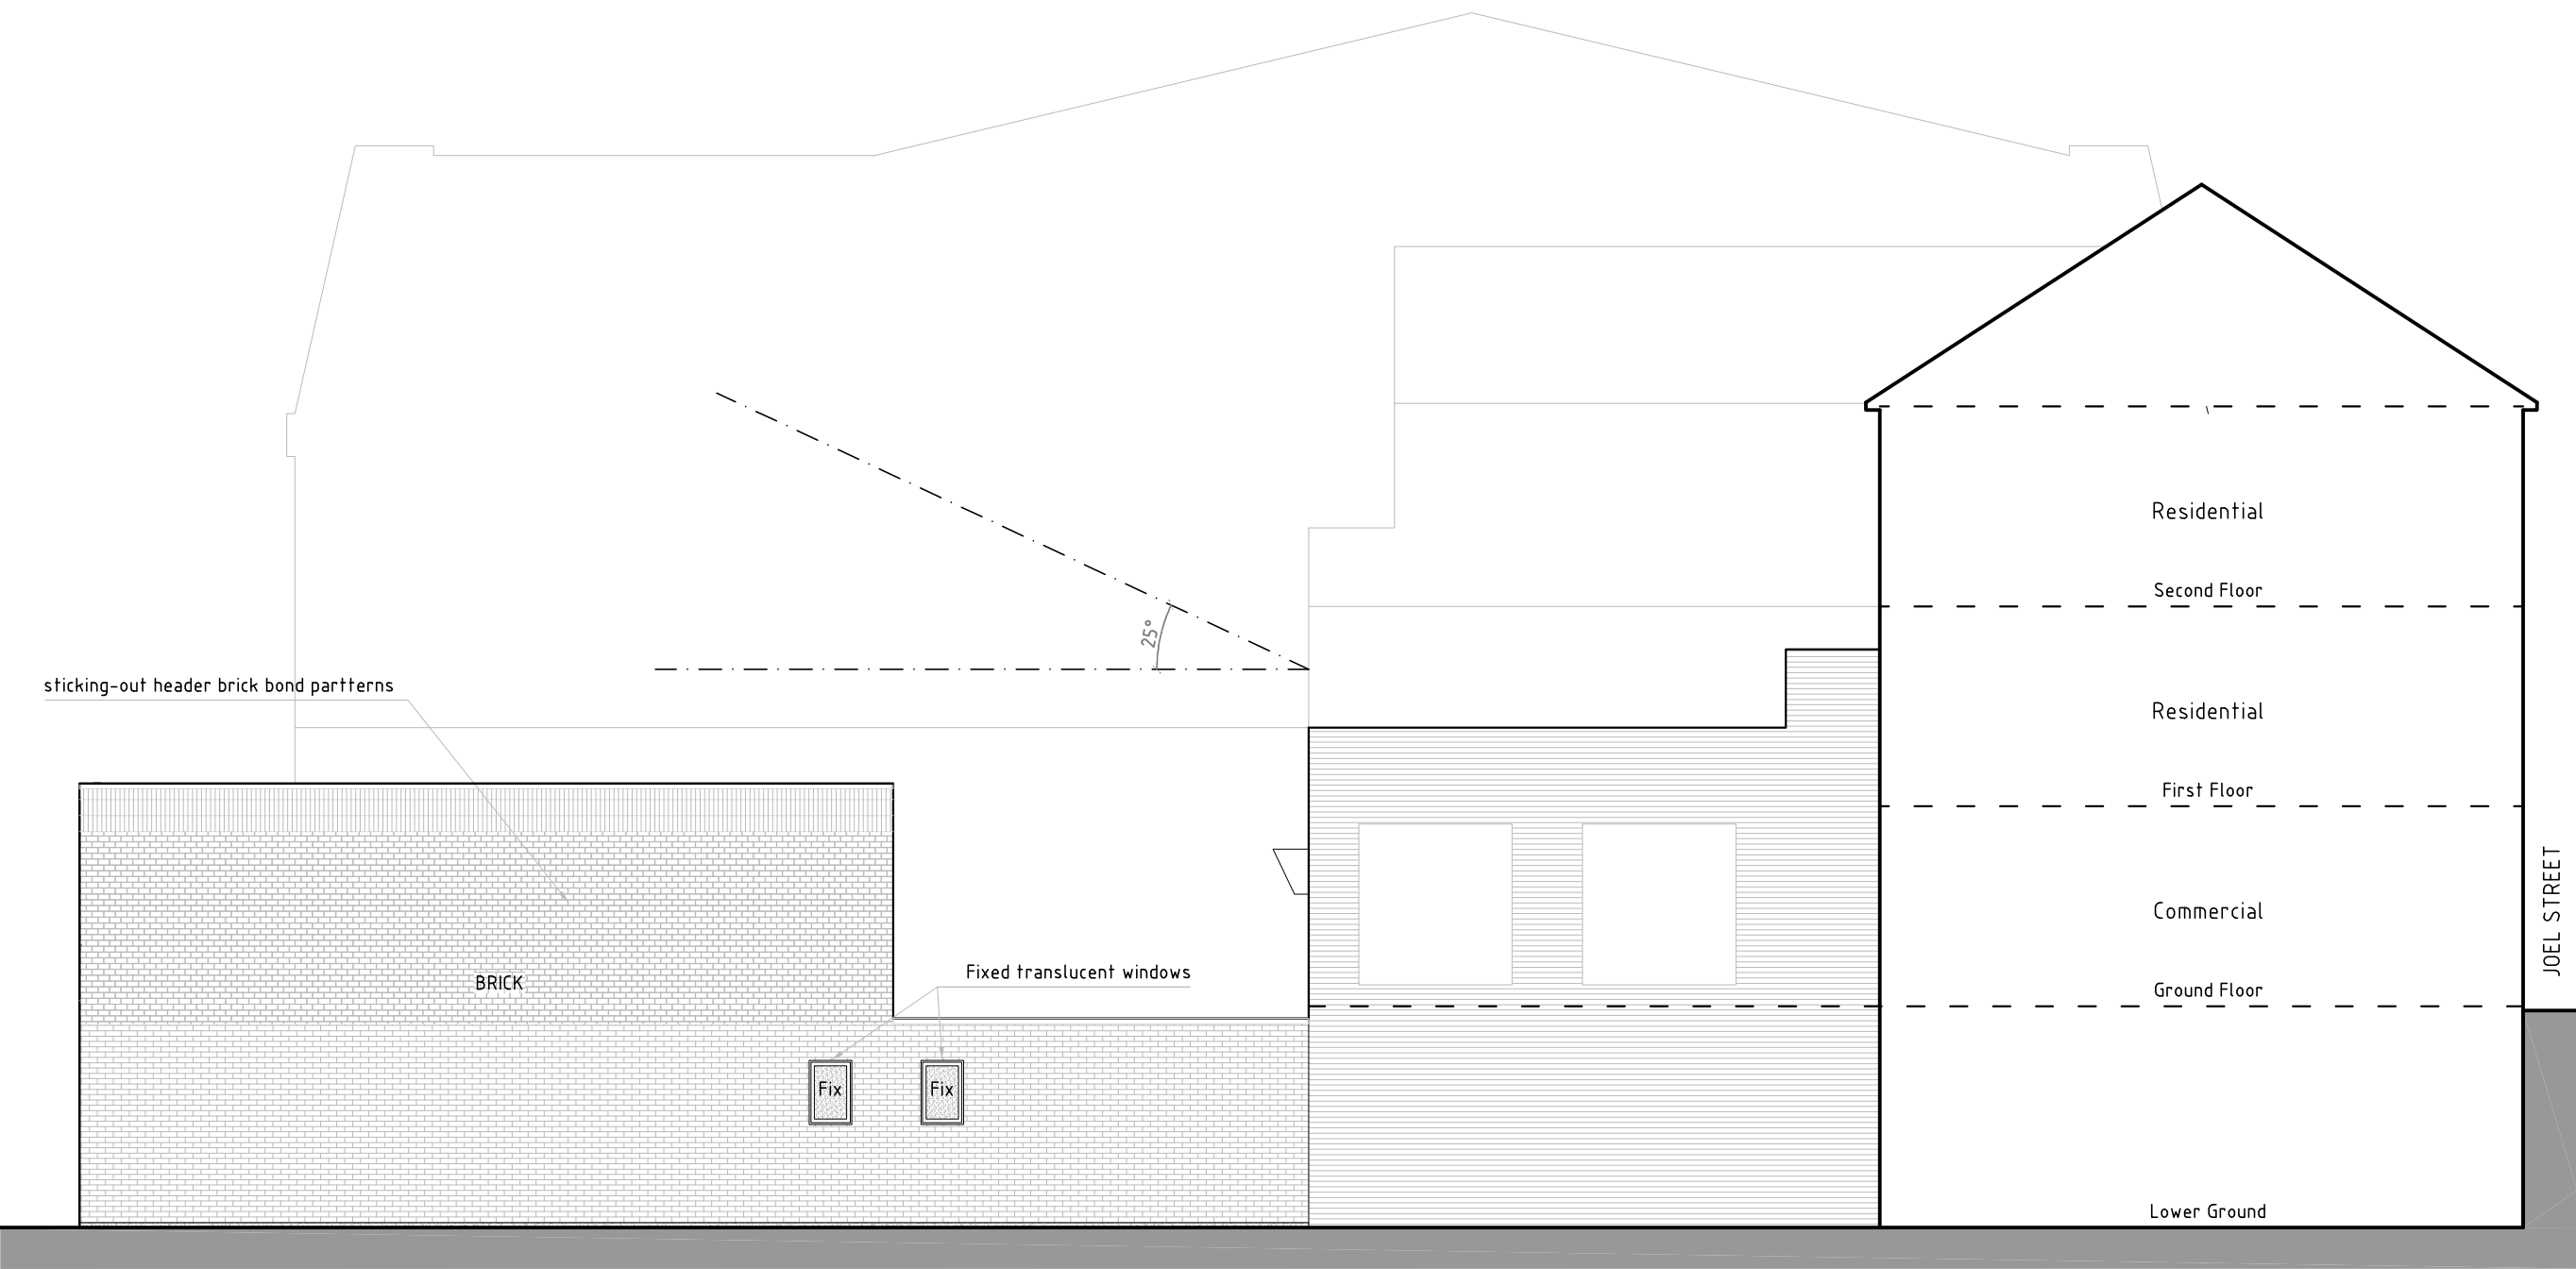

CLIENT
The Beer Barrel Ltd.

ARCHITECT
ice
ICE ARCHITECTS | 54-58 Tanner Street | SE1 3PH London | uk
telephone + 44 (0) 20 32150015
www.ice-architects.com | ice-london@ice-architects.com

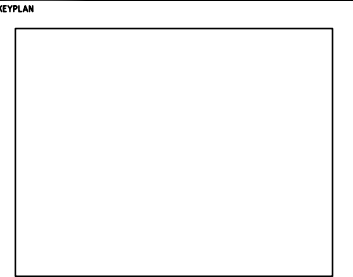

NOTES

E	12.07.2022	Office Development
D	13.06.2022	Revised Planning Application
C	18.03.2021	Revised Application
B	30.11.2020	Label Revision
A	09.10.2020	Minor Amendments
-	05.10.2020	First Issue

NO. DATE ISSUE

REVISIONS

PROJECT


47 Joel Street
Northwood HA6 1NZ

DRAWING TITLE
NORTH ELEVATION -
PROPOSED

DATE	DRAWING NO.	REVISION
05.10.2020		
SCALE		
1/100 @ A3		
ICE JOB NO.		
19.247		
CAD FILE NAME		
ICE19.247.PL.PROD.REV1		

PL 02.04 E

© Copyright ICE ARCHITECTS LTD. 2022

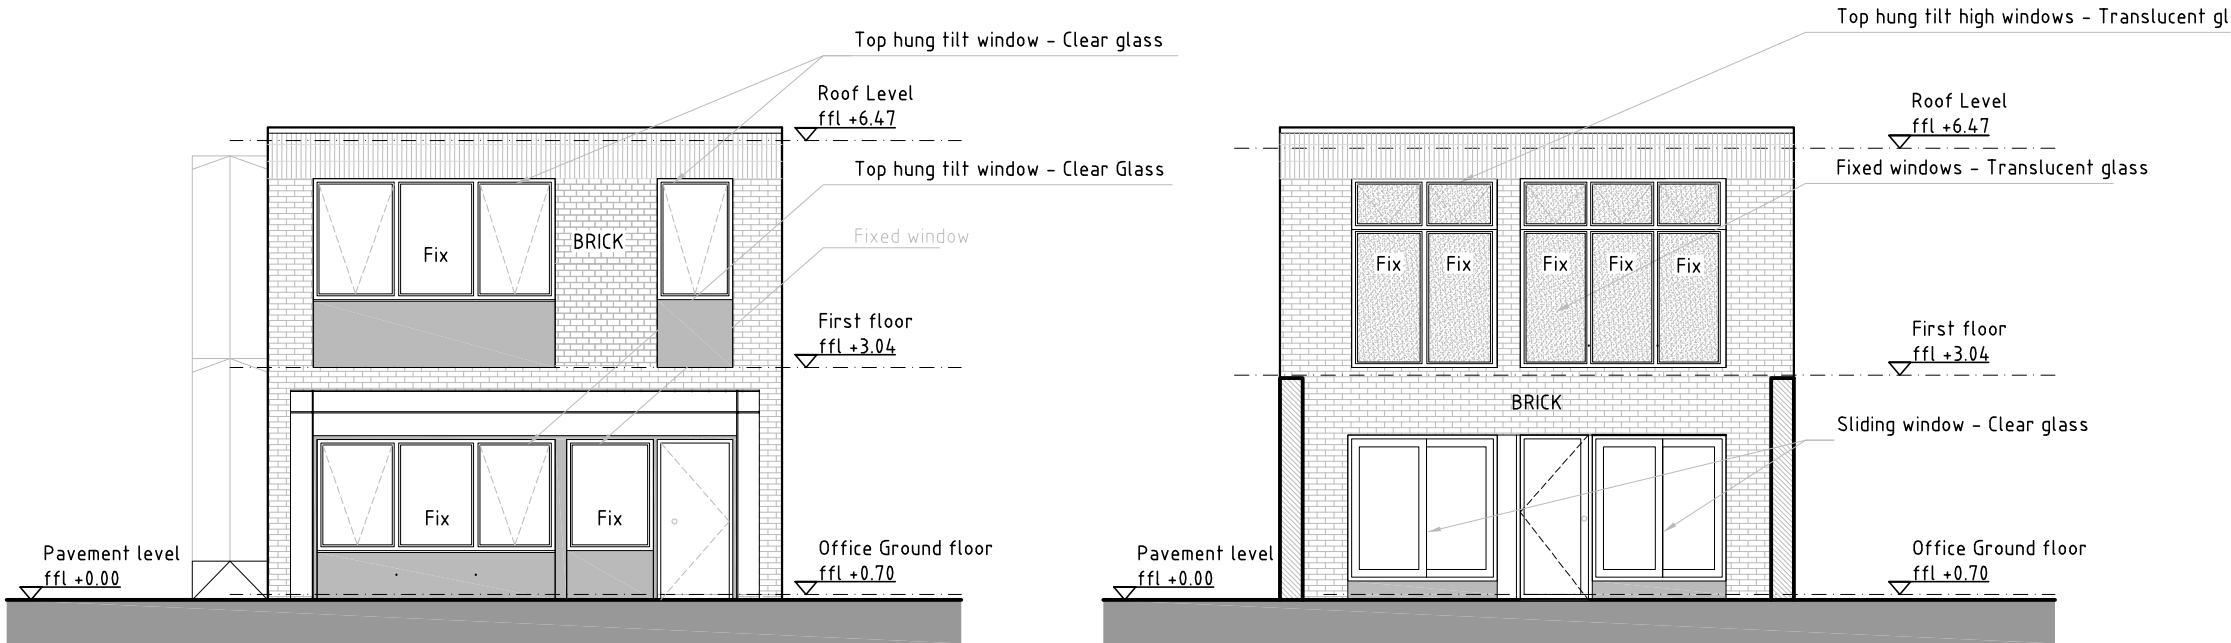

CLIENT


The Beer Barrel Ltd.

ARCHITECT

ice

ICE ARCHITECTS | 54-58 Tanner Street | SE1 3PH London | uk
telephone + 44 (0) 20 32150015
www.ice-architects.com | ice-london@ice-architects.com

KEYPLAN

 

NOTES

F	12.07.2022	Office Development
E	13.06.2022	Revised Planning Application
D	02.06.2022	Revised Application after Appeal
C	18.03.2021	Revised Application
B	30.11.2020	Label Revision
A	09.10.2020	Minor Amendments
-	05.10.2020	First Issue

NO. DATE ISSUE

REVISIONS

PROJECT

47 Joel Street
Northwood HA6 1NZ

DRAWING TITLE
EAST AND WEST ELEVATIONS
PROPOSED

DATE DRAWING NO. REVISION

05.10.2020


SCALE 1/100 @ A3

ICE JOB NO. 19.24.7

CAD FILE NAME ICE19.24.7.PL.PRO.REV1

© Copyright ICE ARCHITECTS LTD. 2022

PL 02.05 F

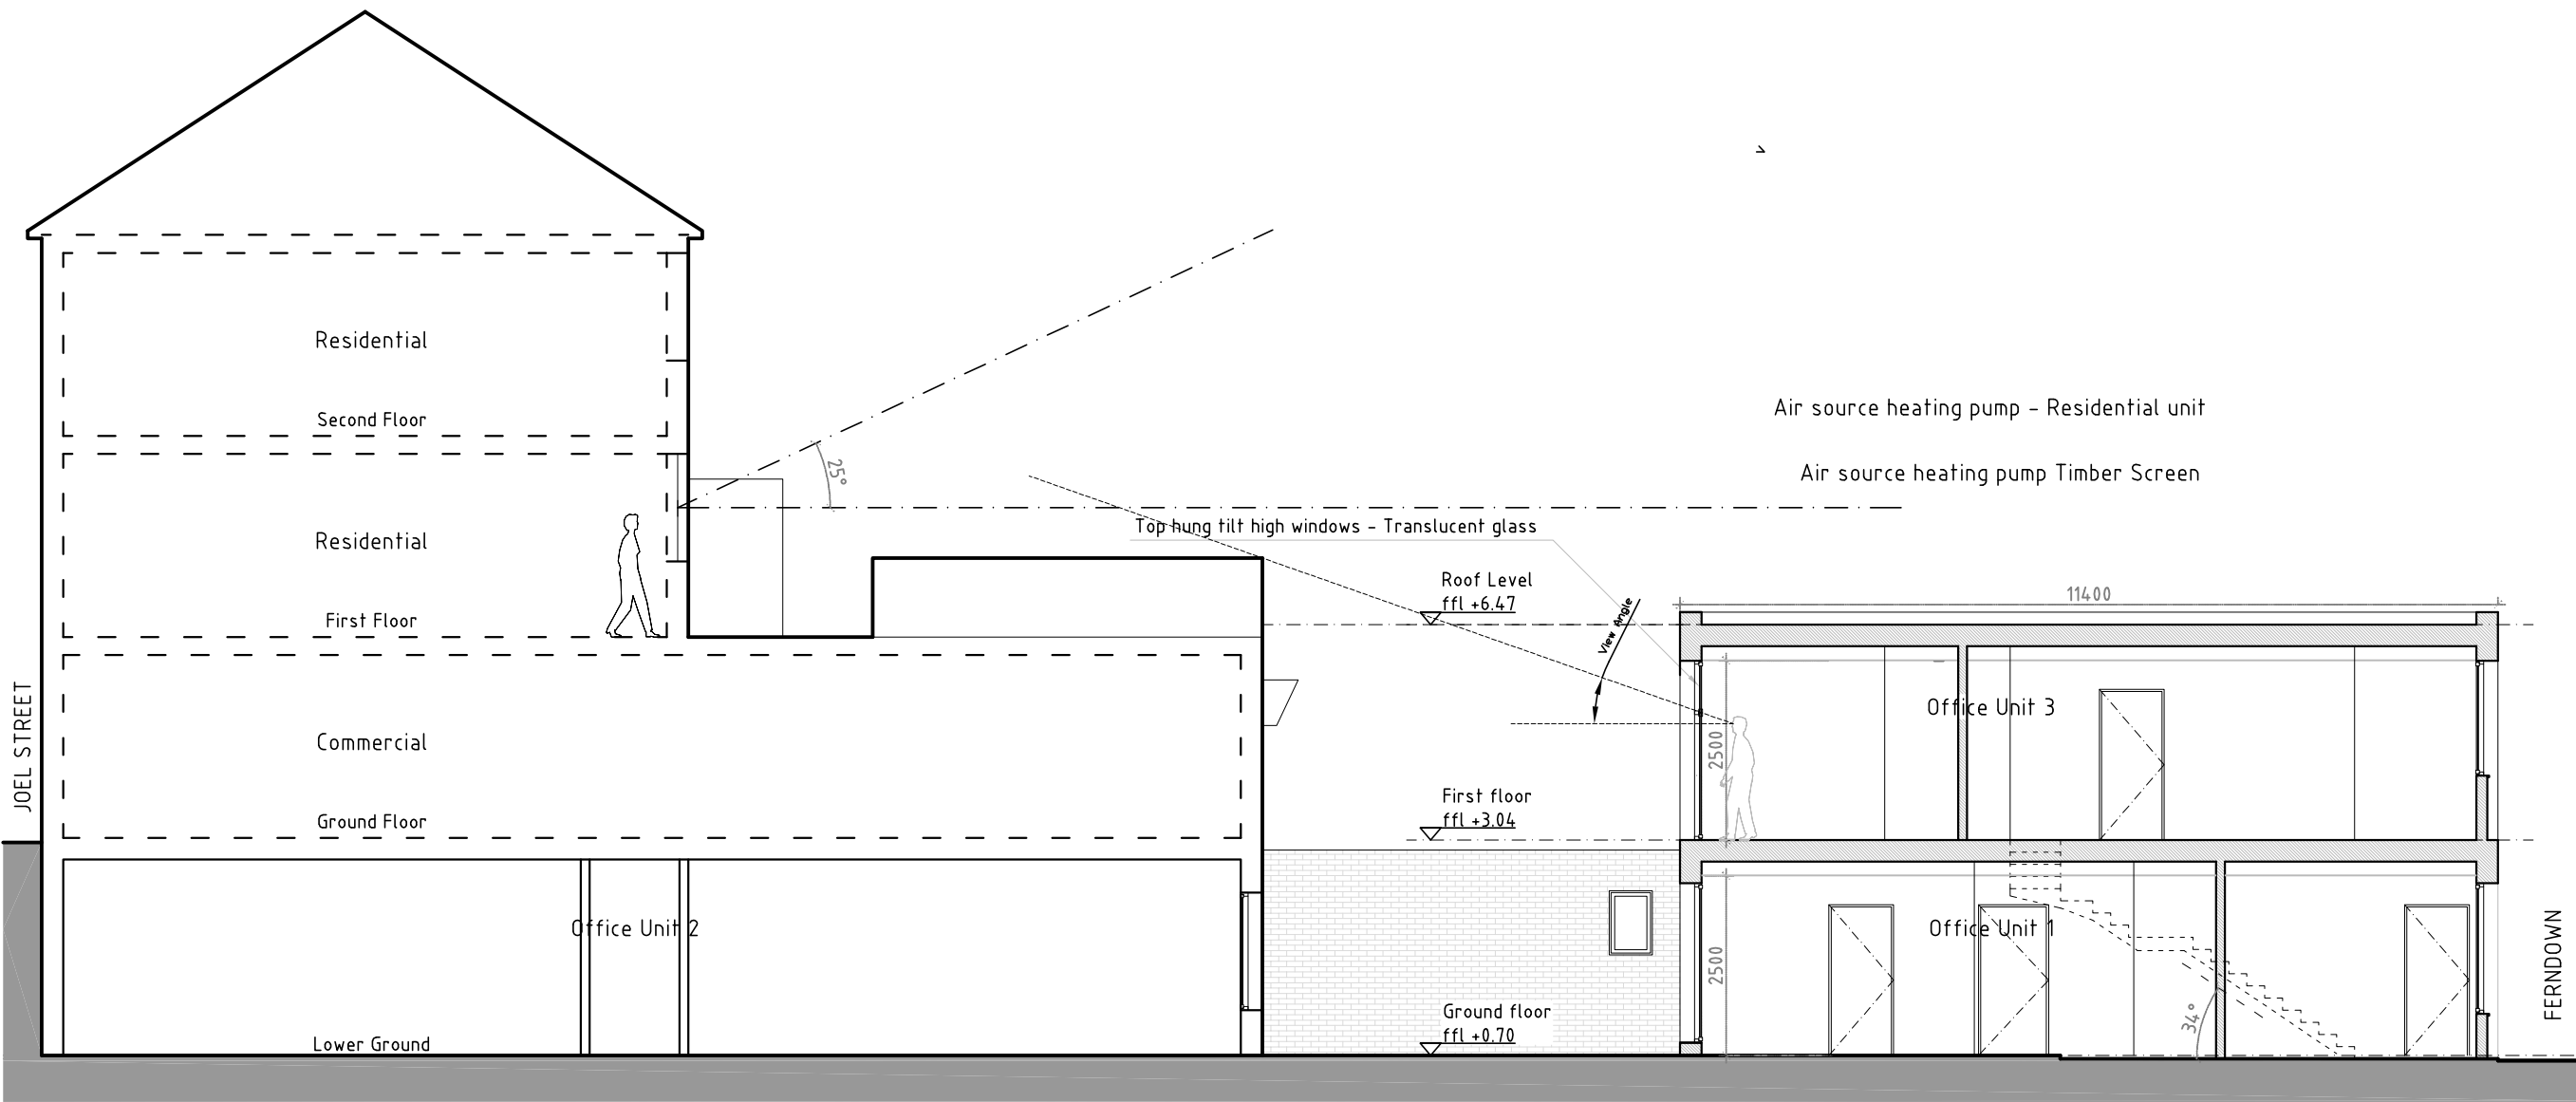

CLIENT

The Beer Barrel Ltd.

ARCHITECT

ice

ICE ARCHITECTS | 54-58 Tanner Street | SE1 3PH London | uk
telephone + 44 (0) 20 32150015
www.ice-architects.com | ice-london@ice-architects.com

KEYPLAN



NOTES

E	12.07.2022	Office Development
D	13.06.2022	Revised Planning Application
C	18.03.2021	Revised Application
B	30.11.2020	Label Revision
A	09.10.2020	Minor Amendments
-	05.10.2020	First Issue

NO.	DATE	ISSUE
-----	------	-------

REVISIONS

PROJECT

47 Joel Street
Northwood HA6 1NZ

DRAWING TITLE
LONGITUDINAL SECTION AA
PROPOSED

DATE	DRAWING NO.	REVISION
------	-------------	----------

05.10.2020


SCALE
1/100 @ A3

ICE JOB NO.
19.24.7

CAD FILE NAME
ICE19.24.7.PL.PRO.REV1

© Copyright ICE ARCHITECTS LTD. 2022

PL 02.06 E

 

DATE	DRAWING NO.	REVISION
05.10.2020		
SCALE	PL 02.07 E	
1/200 @ A3		
ICE JOB NO.		
19.247		
CAD FILE NAME		
ICE19.247.PL.PRO.REV1	© Copyright ICE ARCHITECTS LTD. 2022	