



FIRST FLOOR PLAN AT 47 JOEL STREET/ROOF PLAN AT 18-19 FERNDOWN - PROPOSED

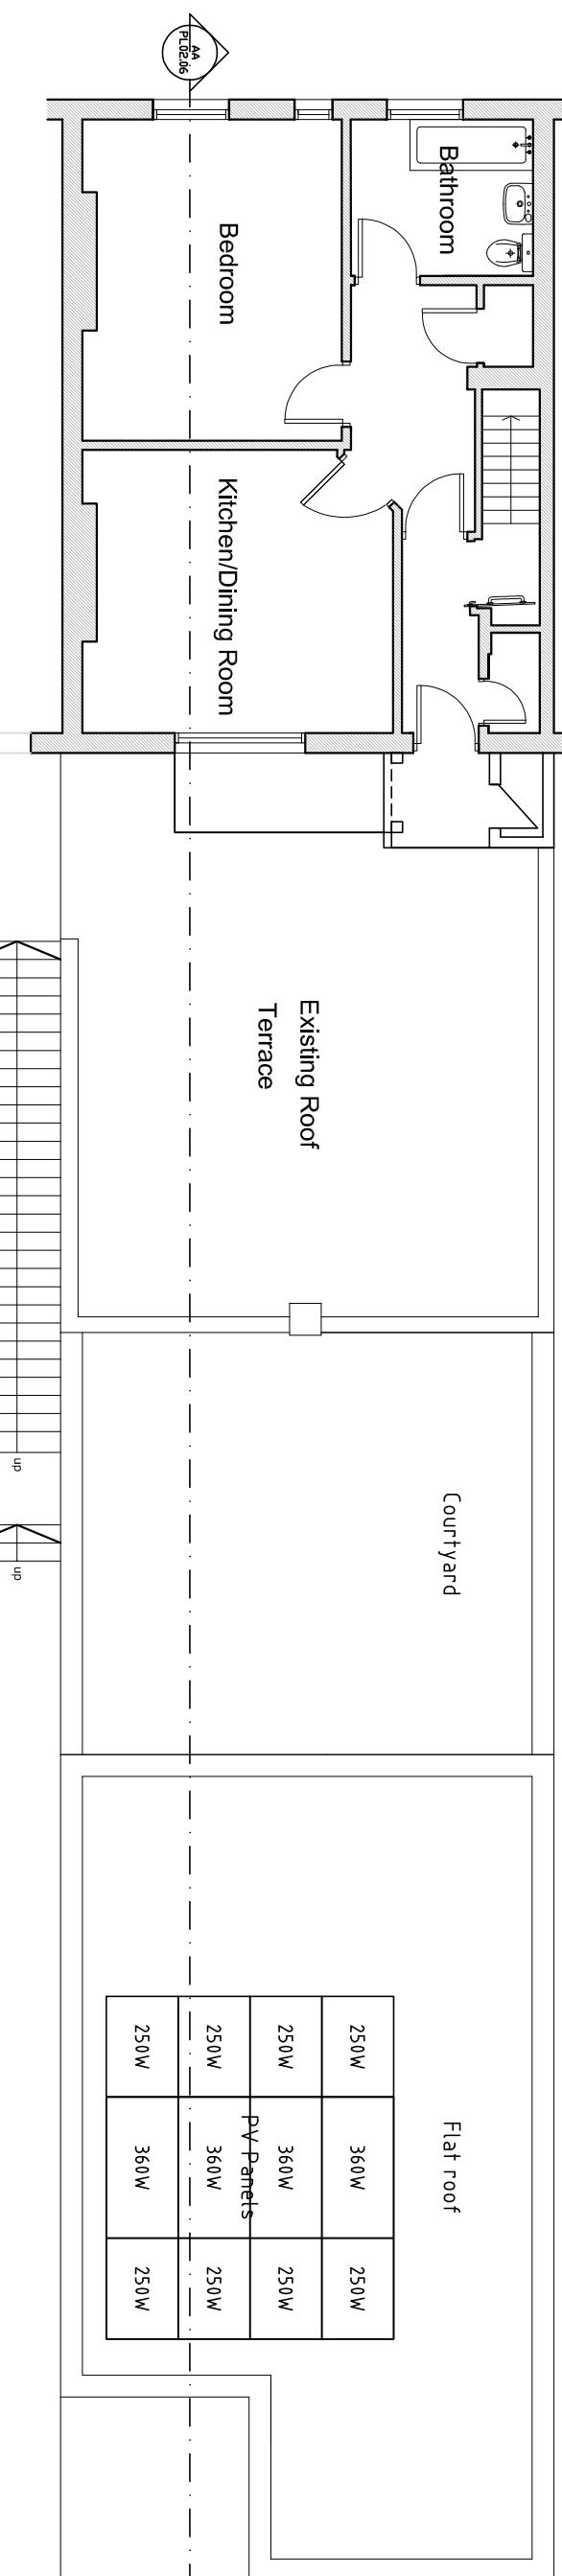

SECOND FLOOR PLAN AT 47 JOEL STREET/LOFT FLOOR PLAN AT 18-19 FERNDOWN - PROPOSED

ICE ARCHITECTS | 54-58 Tanner Street | SE1 3PH London |
telephone +44 (0) 20 32150015

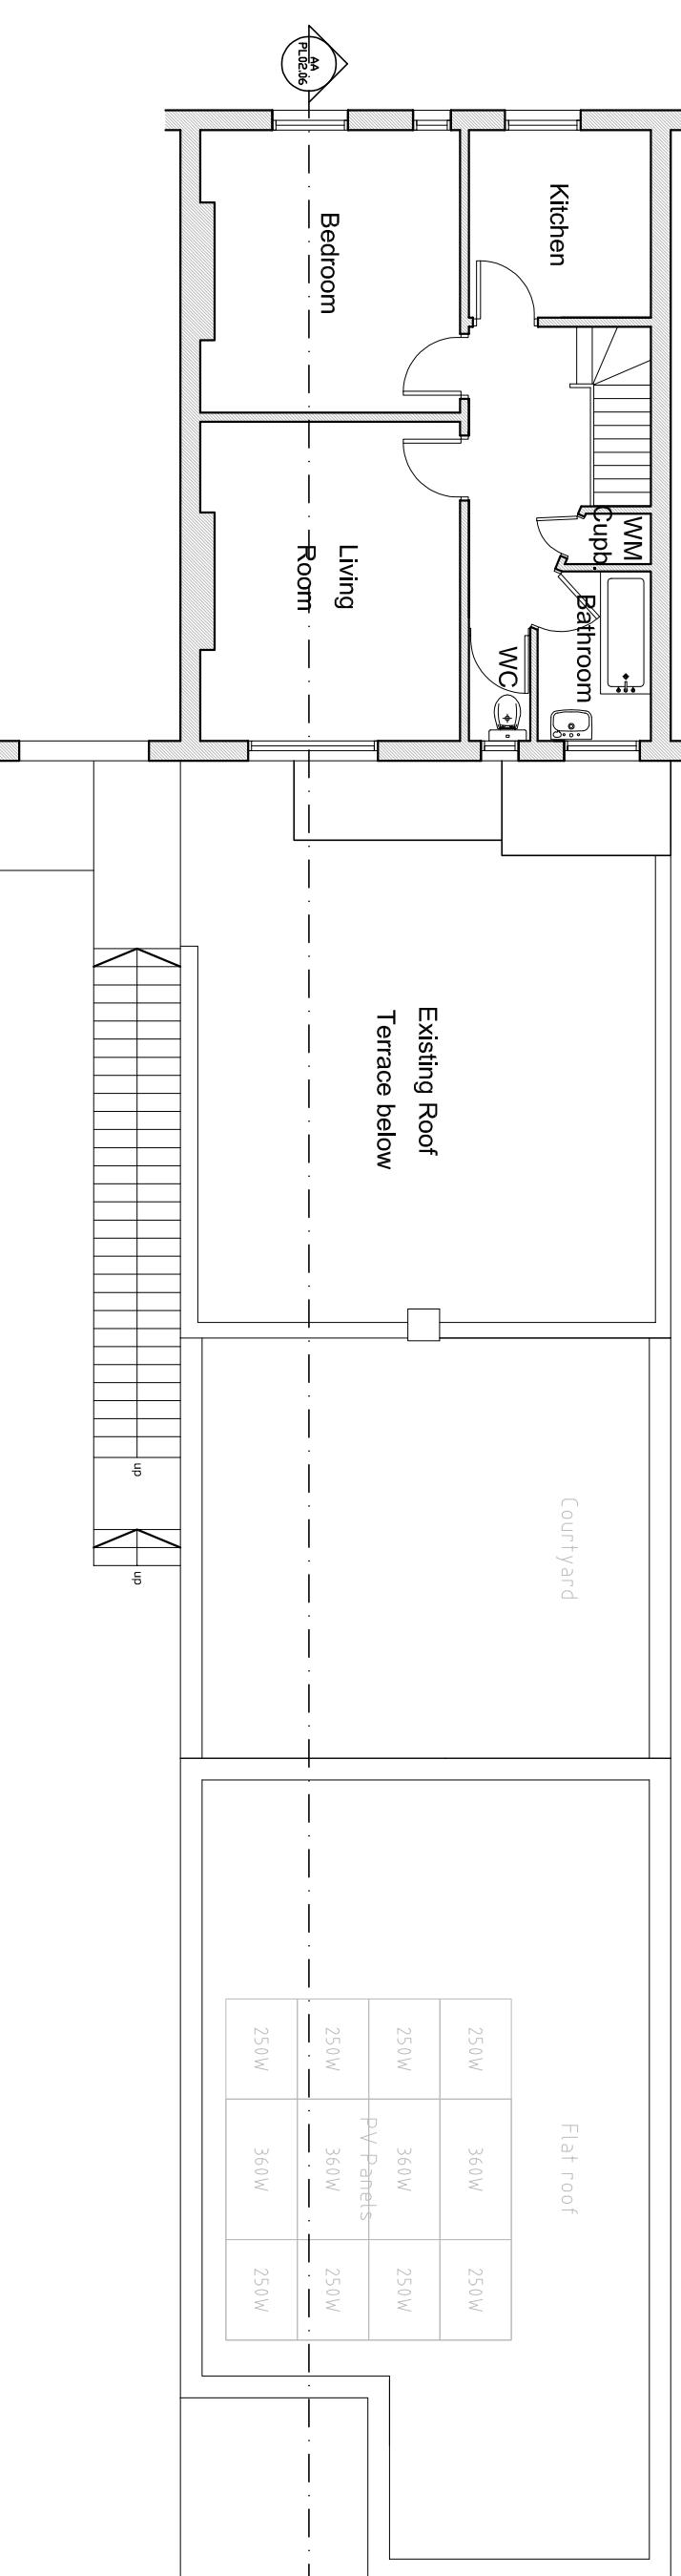

47 Joel Street
Northwood HA6 1N

| DRAWING TITLE | | |
|--------------------------------------------------------------|--------------------|----------|
| FIRST & ROOF PLANS (SECOND AND ROOF AT FERNDOWN) PROPOSED | | |
| DATE | DRAWING NO. | REVISION |
| 05.10.2020 | PL 02.02 | D |
| SCALE | 1/100 @ A3 | |
| ICE JOB NO | 19.24.7 | |
| CAD FILE NAME | KE19.24.7PL.PRO.RW | |
| Copyright KE ARCHITECTS LTD 2021 | | |