




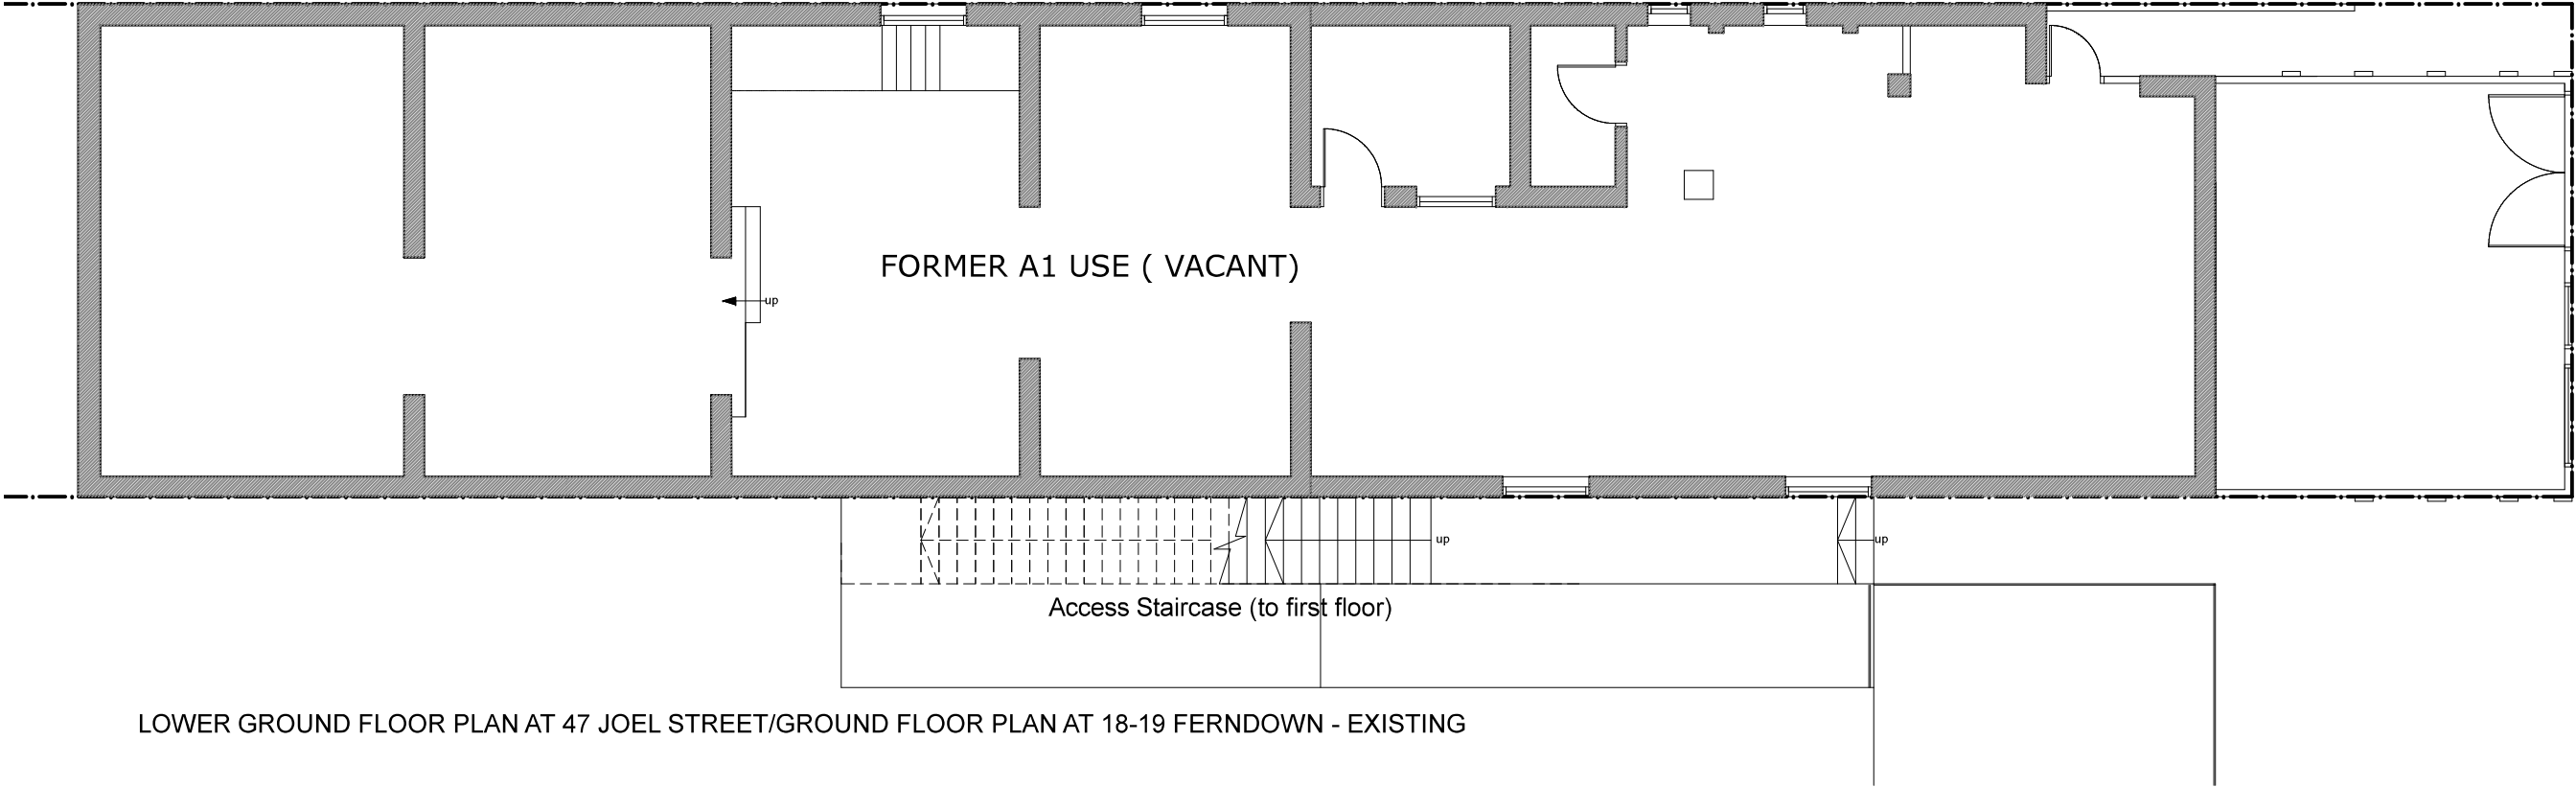

LOWER GROUND FLOOR PLAN AT 47 JOEL STREET/GROUND FLOOR PLAN AT 18-19 FERNDOWN - EXISTING

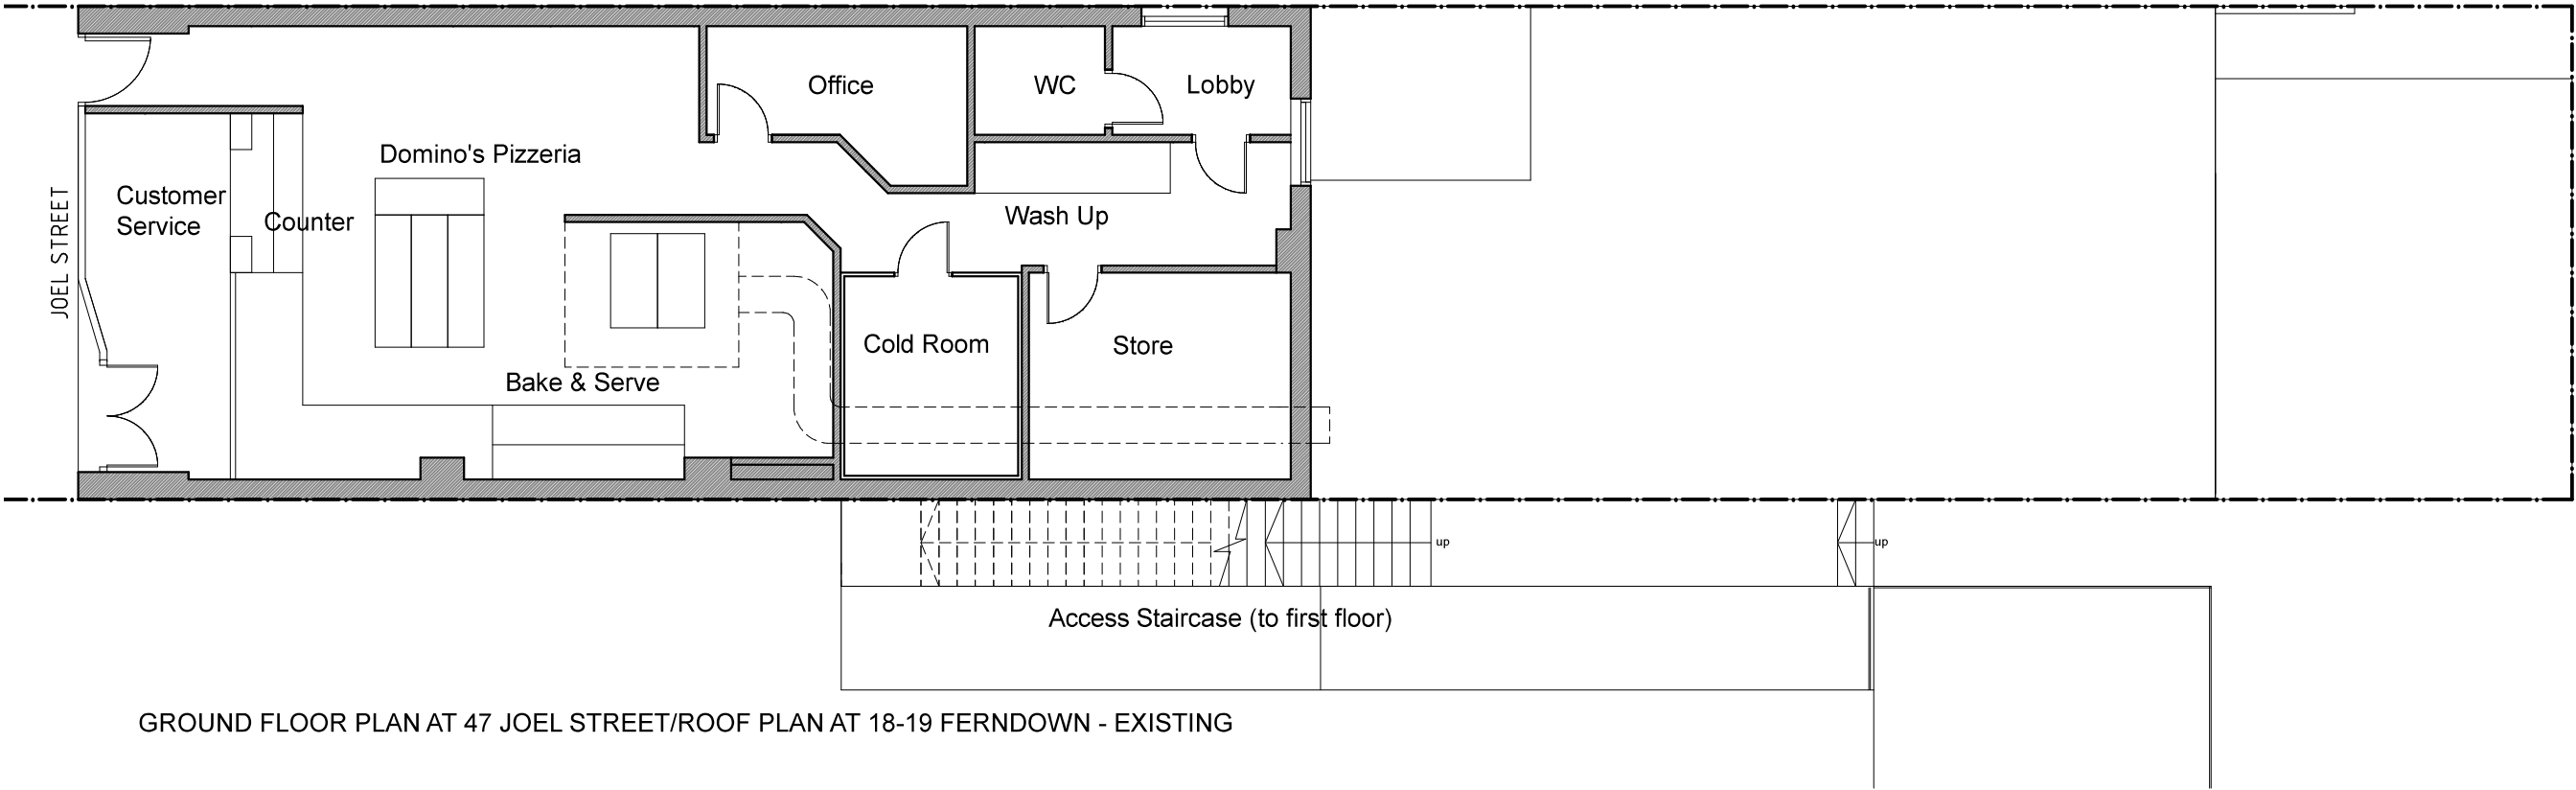

GROUND FLOOR PLAN AT 47 JOEL STREET/ROOF PLAN AT 18-19 FERNDOWN - EXISTING

 

CLIENT
The Beer Barrel Ltd.

ARCHITECT

ice

ICE ARCHITECTS | 54-58 Tanner Street | SE1 3PH London | uk
telephone + 44 (0) 20 32150015
www.ice-architects.com | ice-london@ice-architects.com

KEYPLAN

NOTES:

N

B	10.03.2021	Revised Application
A	30.11.2020	Label Revision
-	05.10.2020	First Issue
NO.	DATE	ISSUE
REVISIONS		
PROJECT		


47 Joel Street
Northwood HA6 1NZ

DRAWING TITLE
GROUND & LOWER GROUND
FLOOR PLAN - EXISTING


DATE	DRAWING NO.	REVISION
05.10.2020		
SCALE		
1/100 @ A3		
ICE JOB NO.		
19.24.7		
CAD FILE NAME		
ICE19.24.7.PL.EX		

PL 01.01 B


© Copyright ICE ARCHITECTS LTD. 2021

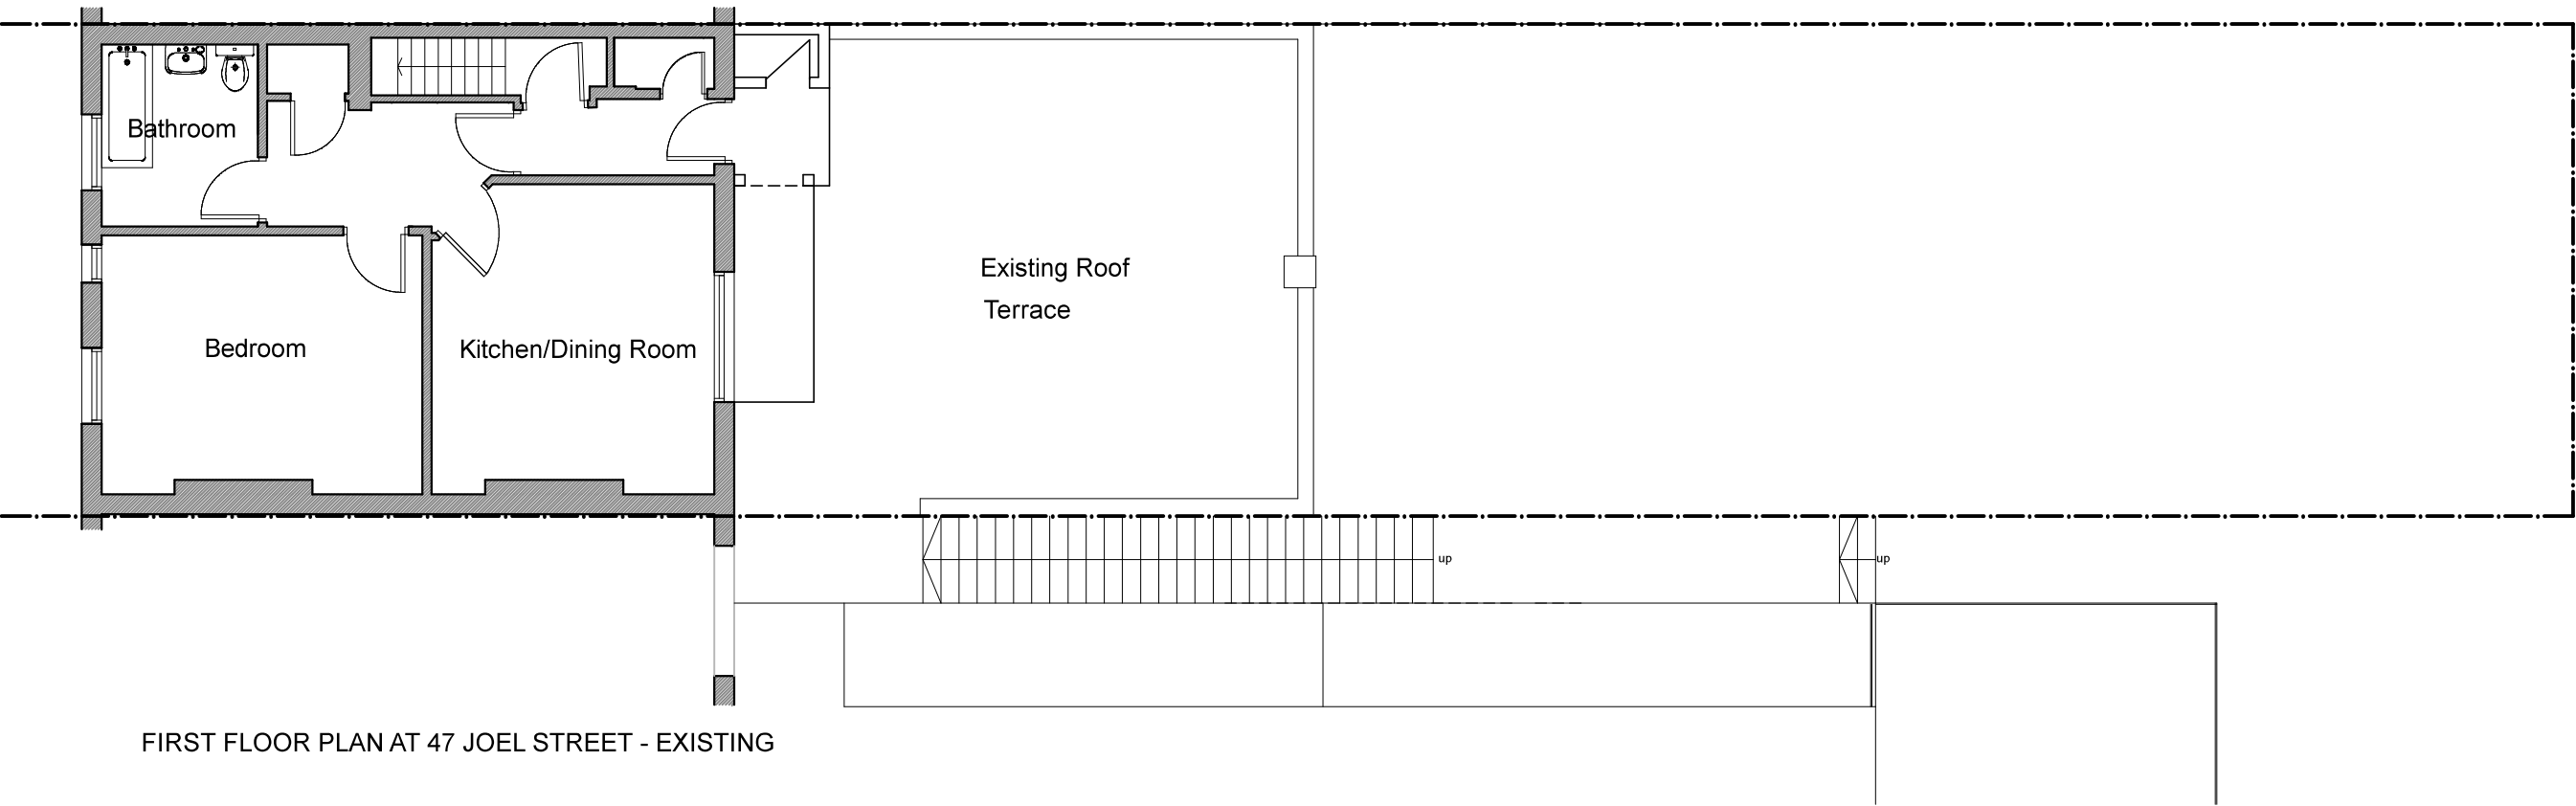

FIRST FLOOR PLAN AT 47 JOEL STREET - EXISTING

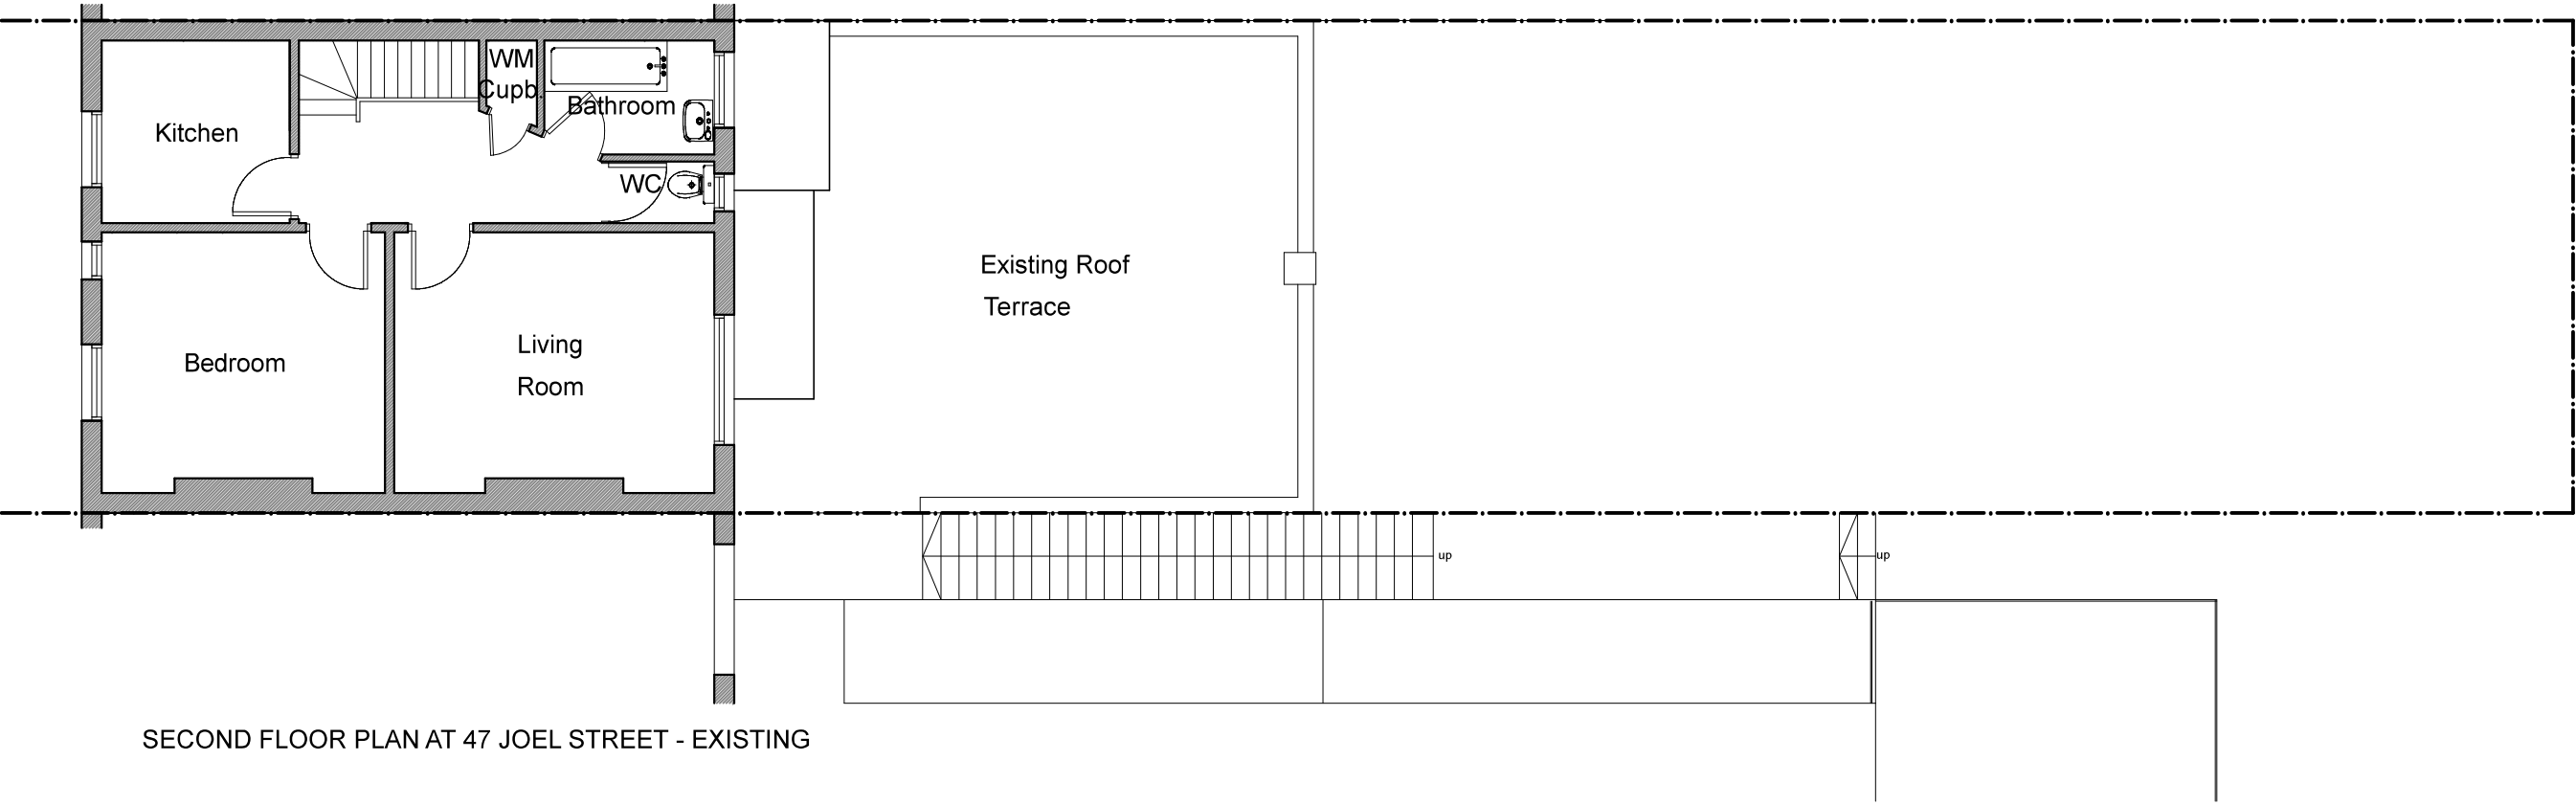

SECOND FLOOR PLAN AT 47 JOEL STREET - EXISTING

 

CLIENT
The Beer Barrel Ltd.

ARCHITECT

ice

ICE ARCHITECTS | 54-58 Tanner Street | SE1 3PH London | uk
telephone + 44 (0) 20 32150015
www.ice-architects.com | ice-london@ice-architects.com

KEYPLAN

NOTES:

B	10.03.2021	Revised Application
A	30.11.2020	Label Revision
-	05.10.2020	First Issue
NO.	DATE	ISSUE

REVISIONS

PROJECT

47 Joel Street
Northwood HA6 1NZ

DRAWING TITLE

FIRST FLOOR & SECOND
FLOOR PLAN - EXISTING

DATE	DRAWING NO.	REVISION
05.10.2020		
SCALE		
1/100 @ A3		
ICE JOB NO.		
19.24.7		
CAD FILE NAME		
ICE19.24.7.PL.EX		

PL 01.02 B

© Copyright ICE ARCHITECTS LTD. 2021



CLIENT


The Beer Barrel Ltd.

ARCHITECT

ice

ICE ARCHITECTS | 54-58 Tanner Street | SE1 3PH London | uk
telephone + 44 (0) 20 32150015
www.ice-architects.com | ice-london@ice-architects.com

KEYPLAN

 

NOTES:

B	10.03.2021	Revised Application
A	30.11.2020	Label Revision
-	05.10.2020	First Issue
NO.	DATE	ISSUE
REVISIONS		
PROJECT		

47 Joel Street
Northwood HA6 1NZ

DRAWING TITLE
SOUTH AND EAST ELEVATIONS
- EXISTING

DATE	DRAWING NO.	REVISION
05.10.2020		
SCALE		
1/100 @ A3		
ICE JOB NO.		
19.24.7		
CAD FILE NAME		
ICE19.24.7.PL.EX		

© Copyright ICE ARCHITECTS LTD. 2021



CLIENT


The Beer Barrel Ltd.

ARCHITECT

we

ICE ARCHITECTS | 54-58 Tanner Street | SE1 3PH london | uk
telephone + 44 (0) 20 32150015
www.ice-architects.com | ice-london@ice-architects.com

KEYPLAN

 

NOTES:

B	10.03.2021	Revised Application
A	30.11.2020	Label Revision
-	05.10.2020	First Issue
NO.	DATE	ISSUE
REVISIONS		
PROJECT		

DRAWING TITLE
NORTH ELEVATION -
EXISTING

DATE 05.10.2020
SCALE 1/100 @ A3
ICE JOB NO. 19.247
CAD FILE NAME ICE19.247.PL.EX
DRAWING NO. PL 01.04 B
REVISION
© Copyright ICE ARCHITECTS LTD. 20

© Copyright ICE ARCHITECTS LTD. 20