



LOWER GROUND FLOOR PLAN AT 47 JOEL STREET/GROUND FLOOR PLAN AT 18-19 FERNDOWN - PROPOSED

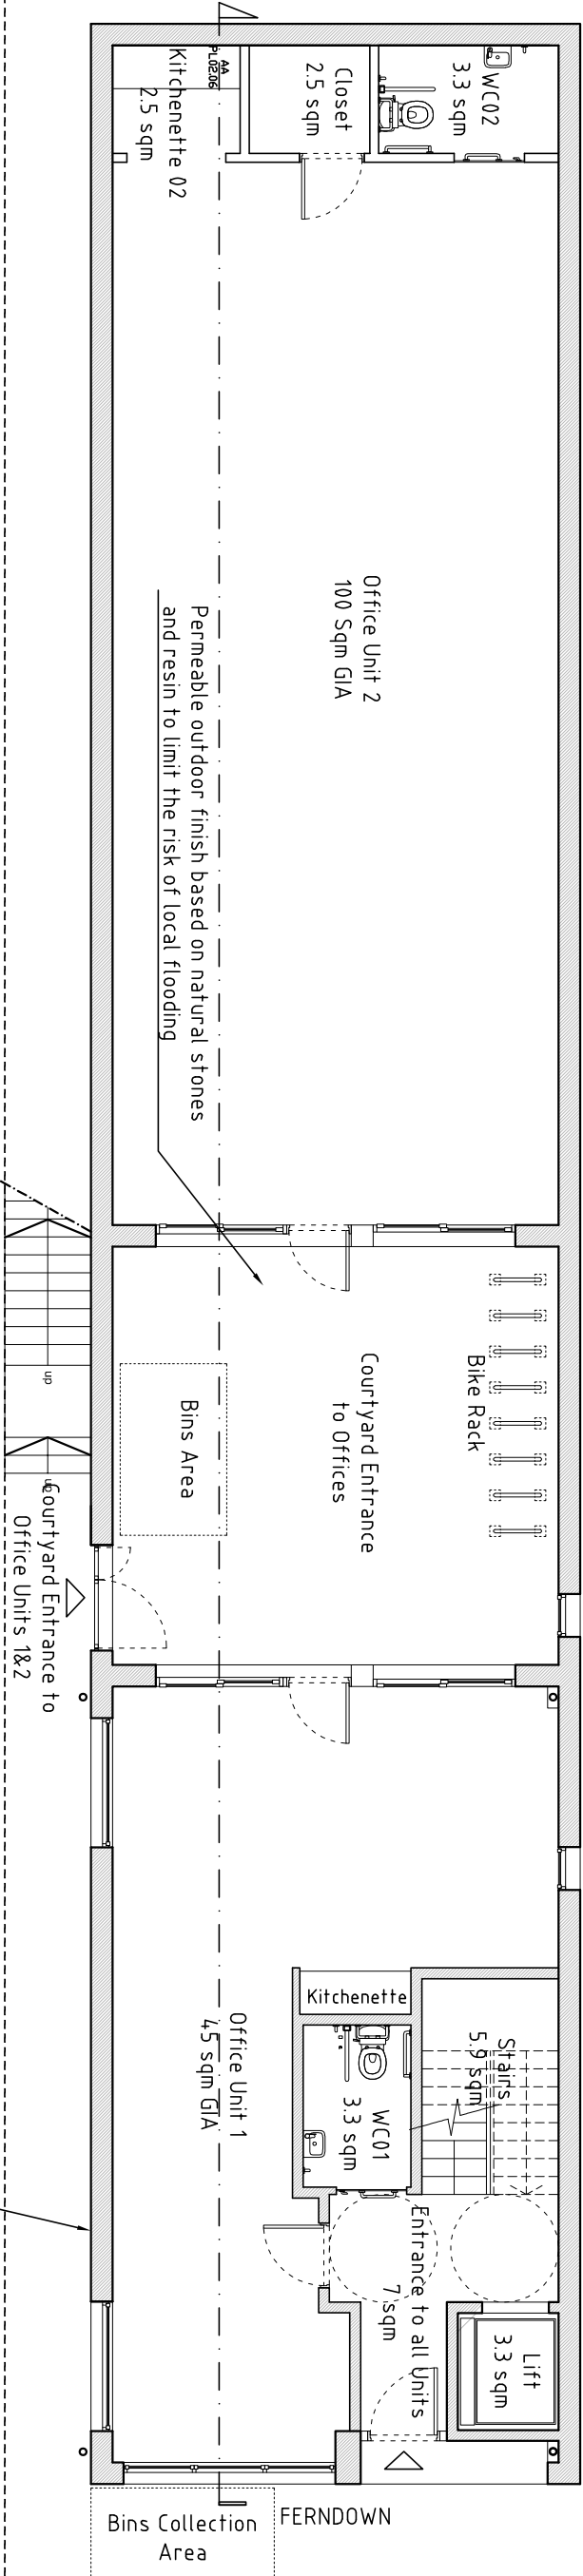

GROUND FLOOR PLAN AT 47 JOEL STREET/FIRST FLOOR PLAN AT 18-19 FERNDOWN - PROPOSED

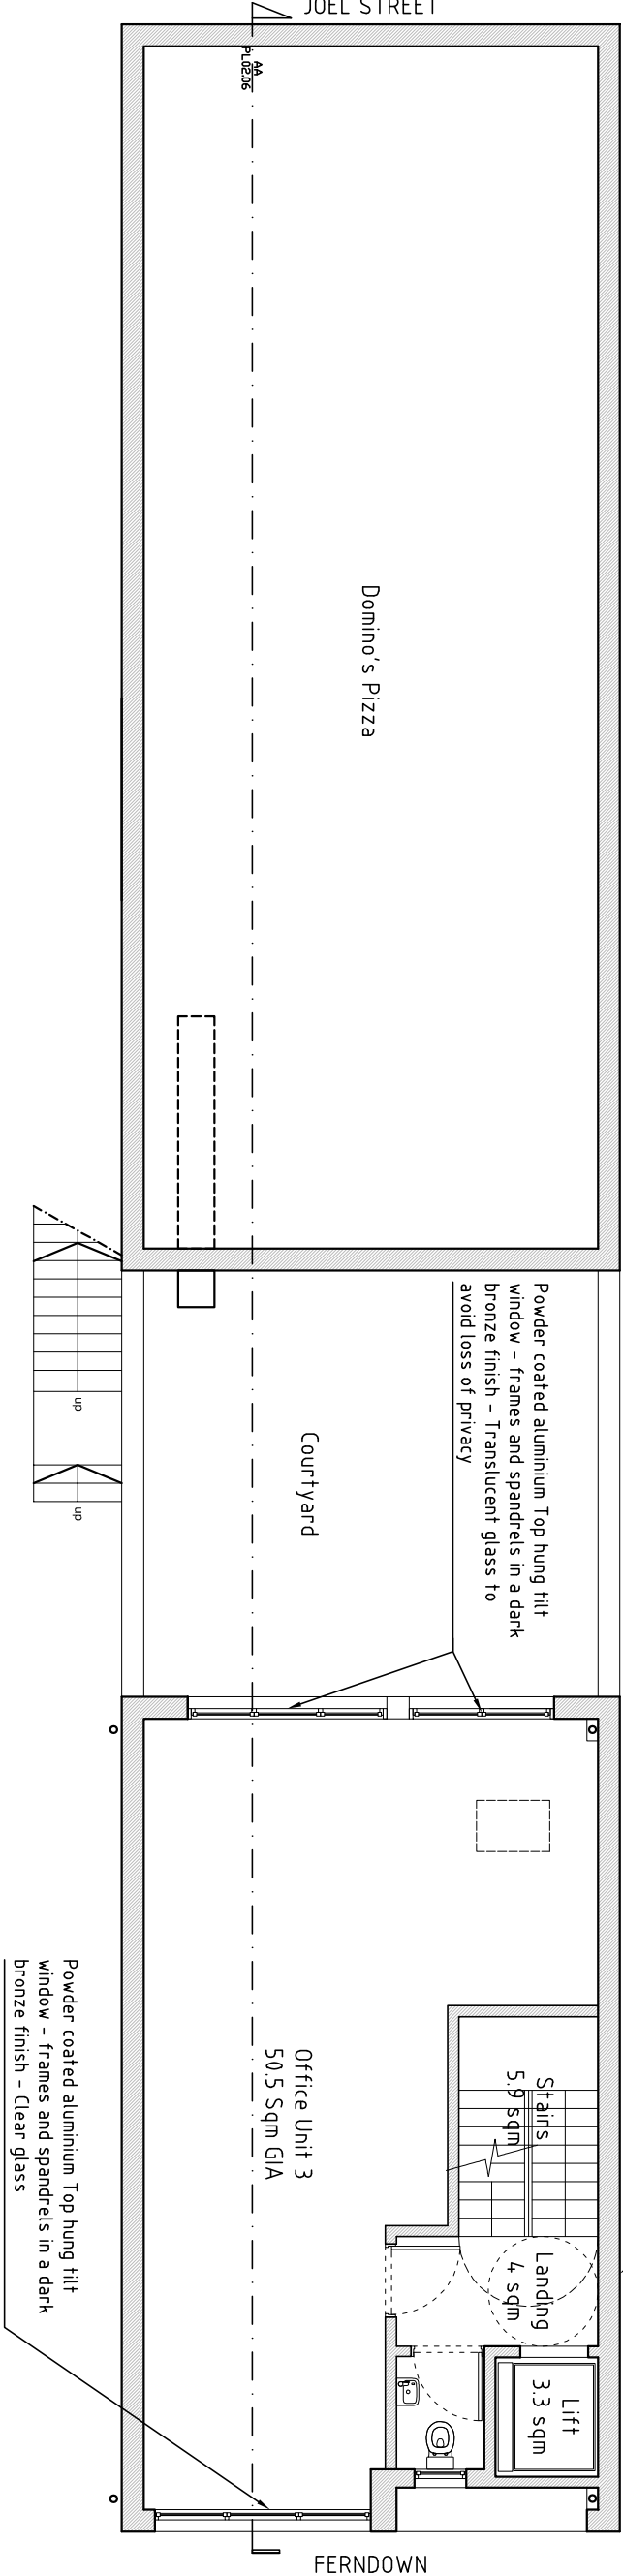


CLIENT

The Beer Barrel Ltd.


ARCHITECT

ICE ARCHITECTS | 54-58 Tanner Street | SE1 3PH London | UK
Telephone +44 (0) 20 3250015
www.ice-architects.com | ice.london@ice-architects.com

KITCHEN PLAN

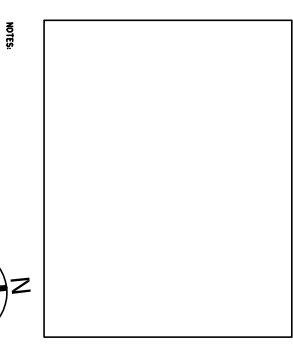

NOTES

 

B 25.05.2023 Revised application	
A 27.03.2023 Dominos Bins storage	
- 23.02.2023 First Issue	
NO.	DATE
ISSUE	
REVISIONS	
PROJECT	

47 Joel Street
Northwood HA6 1NZ

DRAWING TITLE
LOWER GROUND, GROUND FLOOR
(GROUND AND FIRST AT FERNDOWN)
PROPOSED

DATE	23.02.2023	DRAWING NO.	REVISION
SCALE	1/100 @ A3		
ICE JOB NO.	19.24.7		
CAD FILE NAME	ICE19/24/PL.PROJ.REV2		

PL 03.01 B

