

- 1

Red Multicolour Brick - Stretcher Bond
- 2

Red Multicolour Brick - Vertical Stack Bond
- 3

Red Multicolour Brick - Sticking-out header brick bond patterns
- 4

Powder Coated Aluminum Spandrels and Panels
- 5

Aluminum Gable Coping
- Obscure Glass

CLIENT
The Beer Barrel Ltd.

ARCHITECT
ice
ICE ARCHITECTS | 54-58 Tamar Street | SE1 3PH London | UK
Telephone +44 (0) 20 32150015
www.ice-architects.com | ice-london@ice-architects.com


KEY PLAN

NOTES

A	25.05.2023	Revised application
-	23.02.2023	First Issue
NO.	DATE	ISSUE
REVISIONS		
PROJECT		
47 Joel Street		
Northwood HA6 1NZ		

DRAWING TITLE
NORTH ELEVATION -
PROPOSED

DATE	23.02.2023	DRAWING NO.	REVISION
SCALE	1/100 @ A3	PL 03.04 A	
ICE JOB NO.	19/247		
CAD FILE NAME	ICE19/247/PL.PROD.REV2		

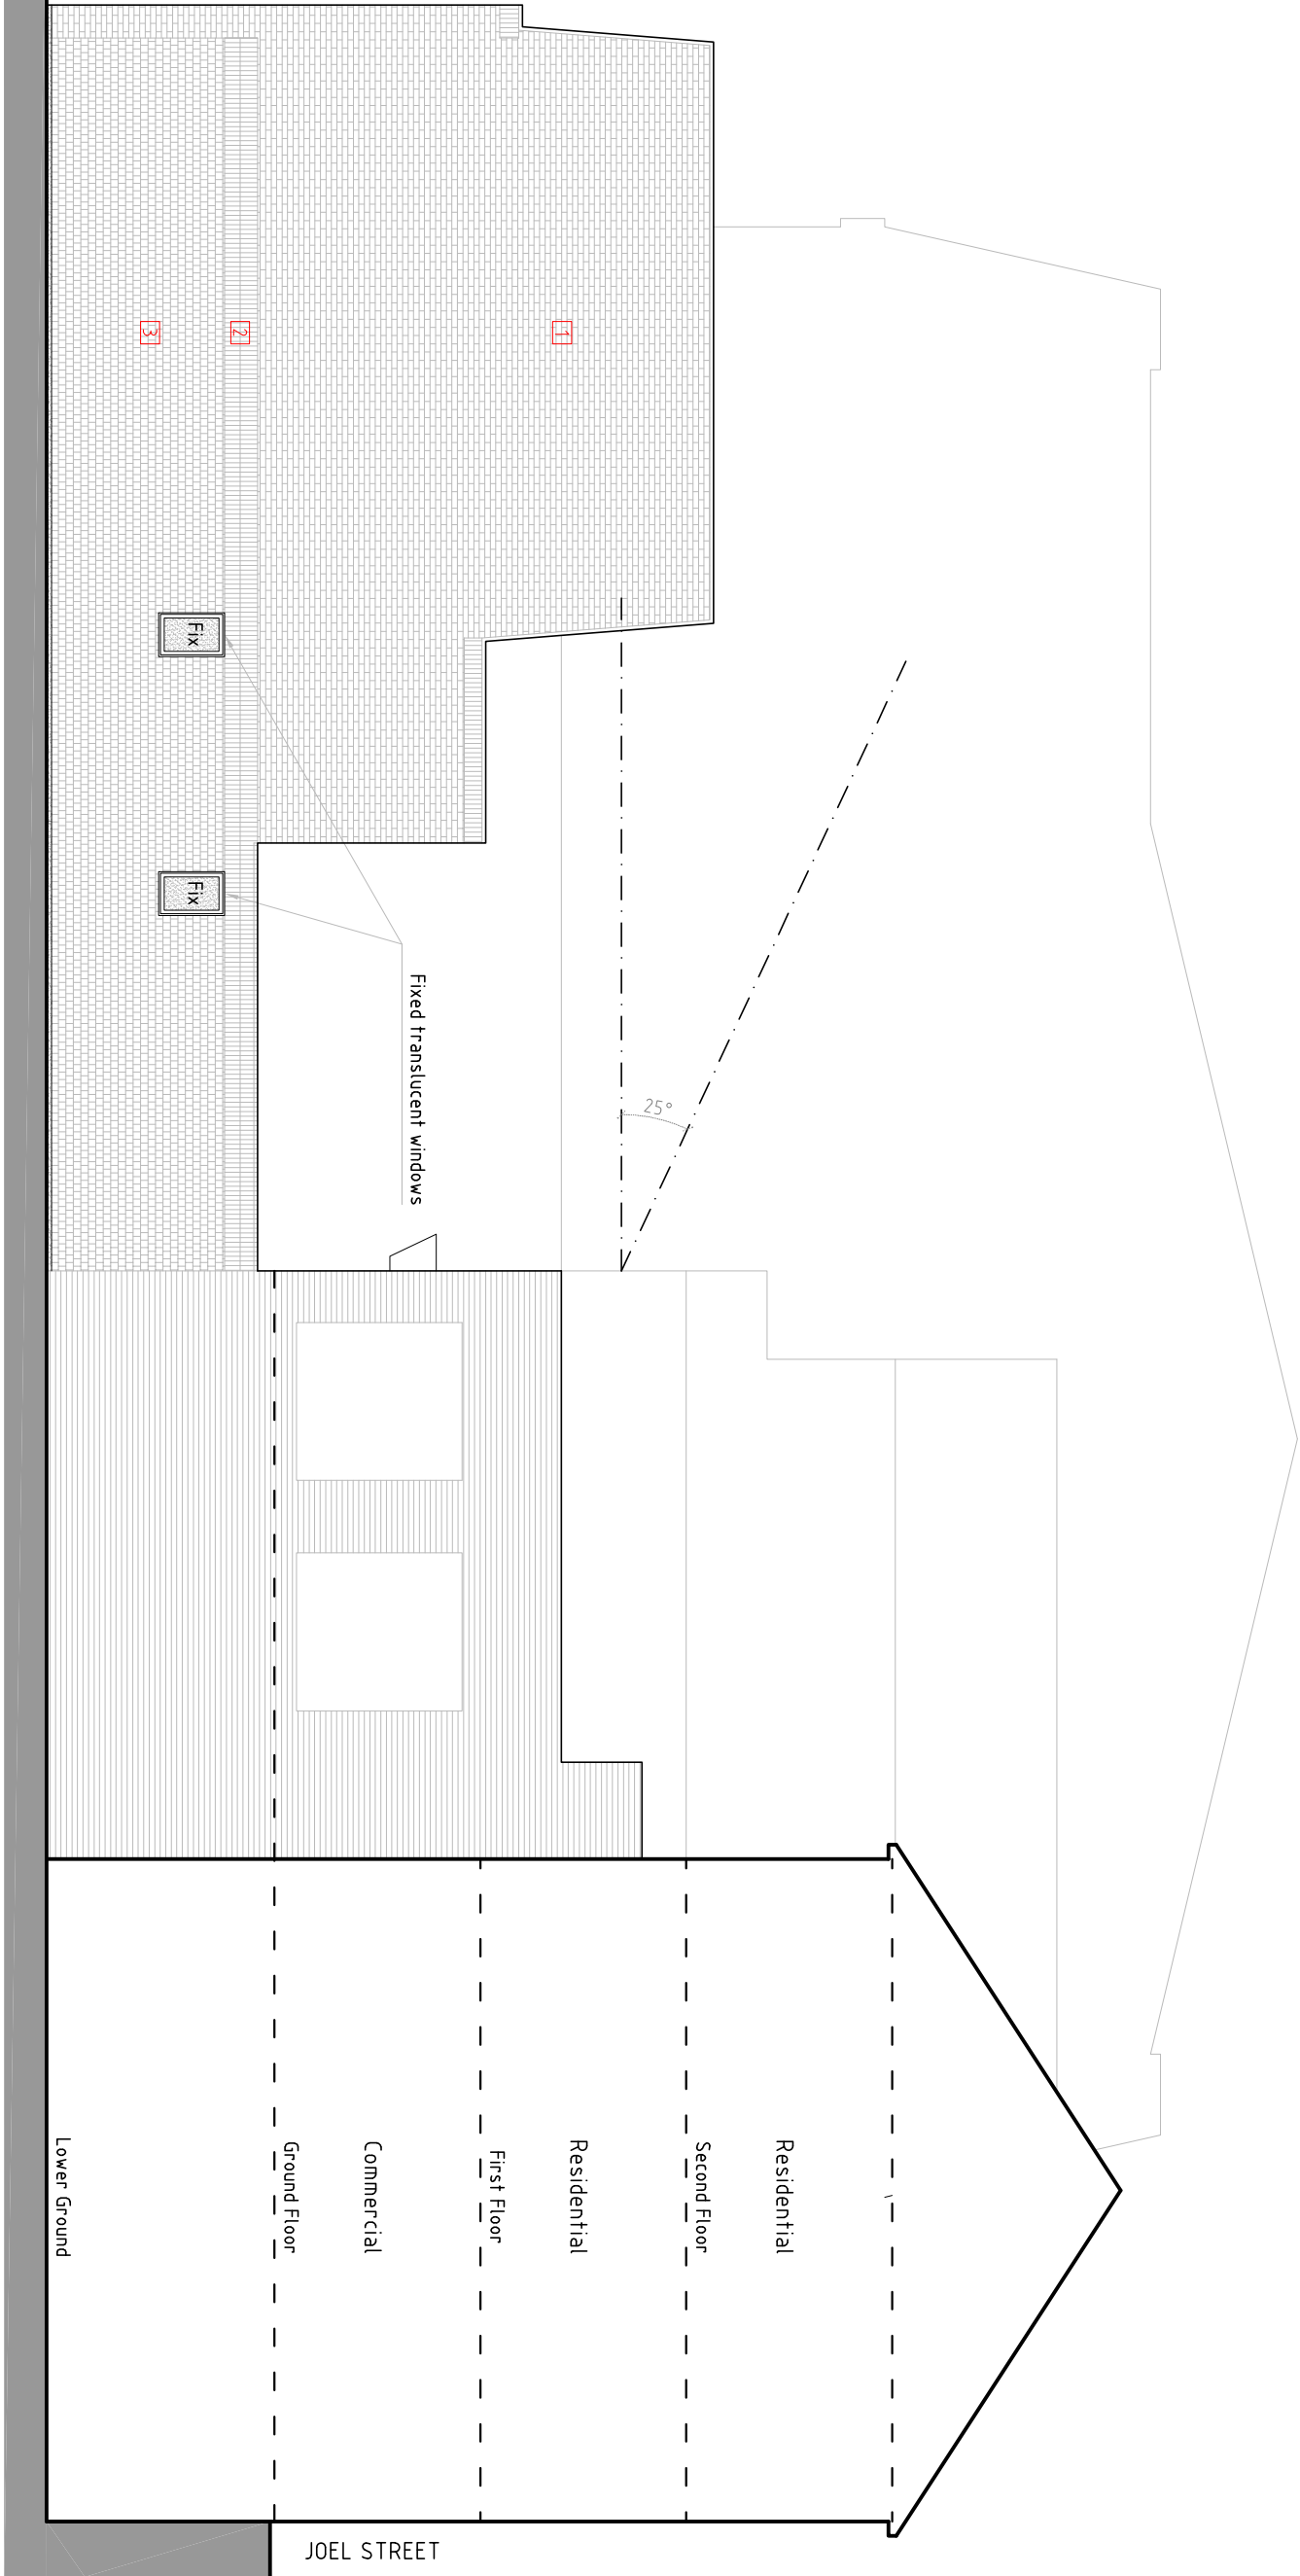

0 m 1 2 5 10 m