


Ground Floor Plan


Scale: 1:100

0 1 2 3 4 5M
scale 1:100 @ A1

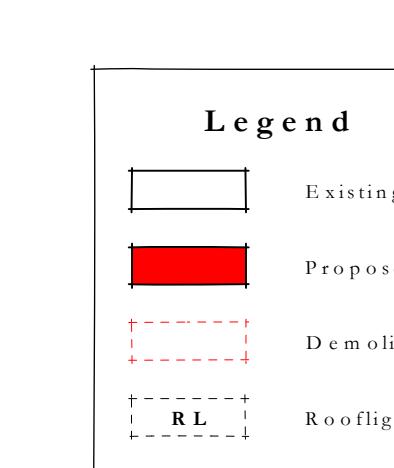

First Floor Plan

Scale: 1:100

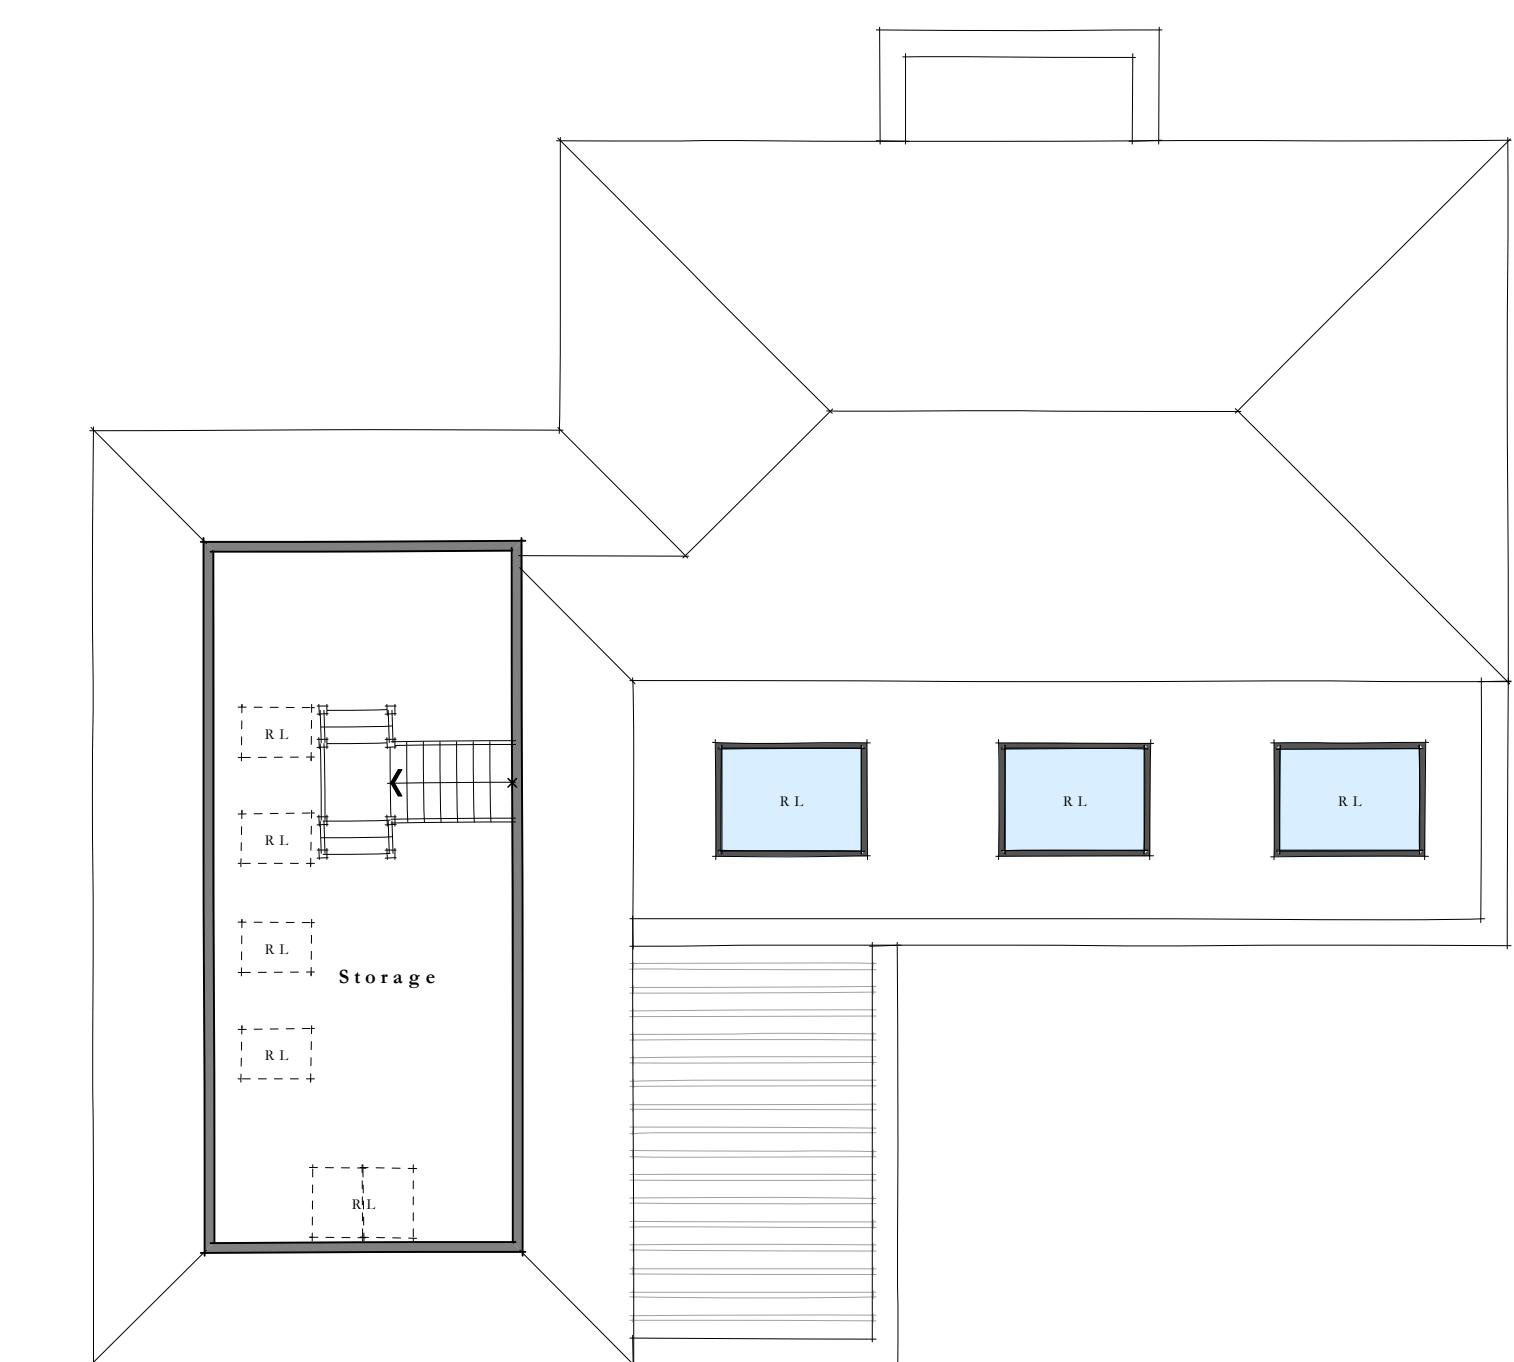

First Floor Plan

Scale: 1:100



Front Elevation

Scale: 1:100



Right Elevation




Rear Elevation

Scale: 1:100



Left Elevation

Scale: 1:100

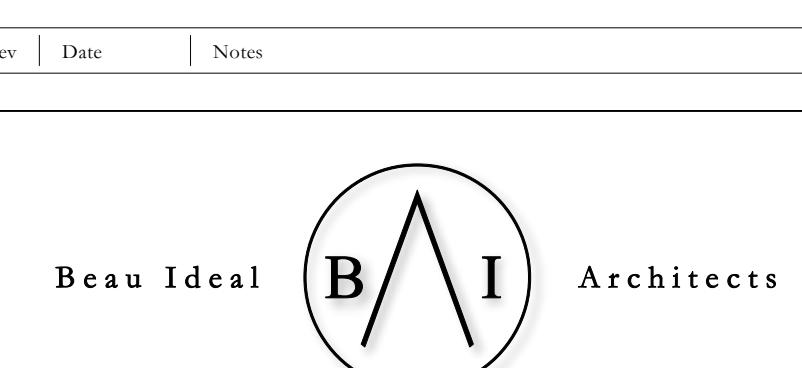

Beau Ideal Architects

B A I

Architects

Rev | Date | Notes

vm@beauidealarchitects.co.uk | +44 (0)790 869 0818 | www.beauidealarchitects.co.uk

client: Bala Balamurali

project address: 3 Buttsmead Close, Northwood, HA6 2TL

scale: as stated | drawn: VM | status: Planning | date: 31/08/2023

drawing name: BMNH PE01

drawing no: BMNH PE01

rev: 1

Only to be scaled from planning and land registry purposes. All figured dimensions are millimetres unless otherwise stated. Contractors must verify all dimensions before starting work and any discrepancies are to be reported to Beau Ideal Architects Ltd. This drawing is the property of Beau Ideal Architects Ltd. Copyright is reserved by them and is issued on the condition that it is not copied or disclosed by or to any unauthorised persons without the prior consent in writing by Beau Ideal Architects Ltd.