

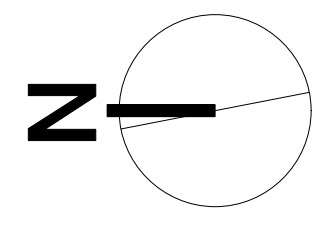



Buttsmead

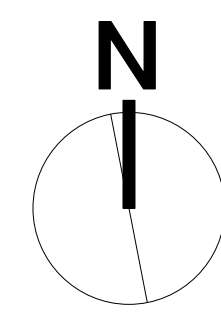


Site Location Plan  
Scale: 1:1250

 

Proposed Site Plan  
Scale: 1:100

 

Rev	Date	Notes
-----	------	-------

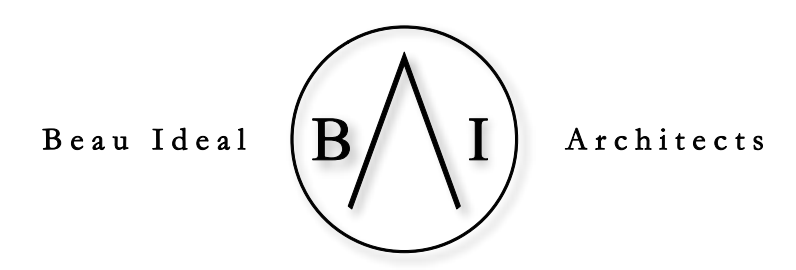

vm@beauidealarchitects.co.uk | +44 (0)790 869 0818 | www.beauidealarchitects.co.uk

client: **Bala Balamurali**

project address: **3 Buttsmead Close  
Northwood  
HA6 2TL**

scale: as stated | drawn: VM | status: Planning | date: 16/11/2023

drawing name: **Proposed Site Plan  
& Location Plan**

drawing no: **BMNH SP01**