


Key Plan

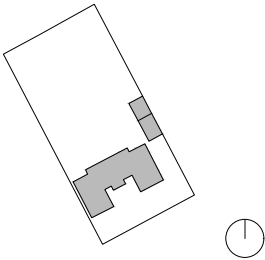

Copyright © Kruszelnicki Leetch Architects
Do not scale from this drawing
Report all errors, discrepancies and omissions to the Architect
All dimensions must be checked on site prior to construction



Notes
Application boundary



P02	08.06.2022	Planning Issue	NO LK
P01	26.05.2022	Planning Issue - Preliminary	NO LK
Rev.	Date	Description	Drn. Chk.

KRUSZELNICKI
LEE
TCH

75A Regent Studios
8 Andrews Road
London E8 4QN
T 020 3903 0762
T 020 3875 8345
office@klarchitects.co.uk
www.klarchitects.co.uk

Client
NARRD LTD

Project
139 Belmont Road, Uxbridge,
Hillingdon, UB8 1QZ



Drawing Title
Site Location Plan

Drawing Status
Planning


Scale
1:1250/A3

Drawing Number
0159-KLA-00-XX-DR-18 001

Revision
P02

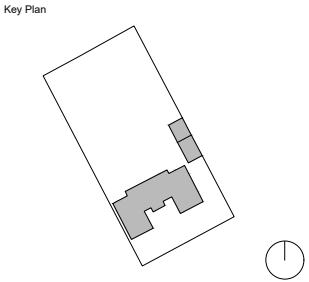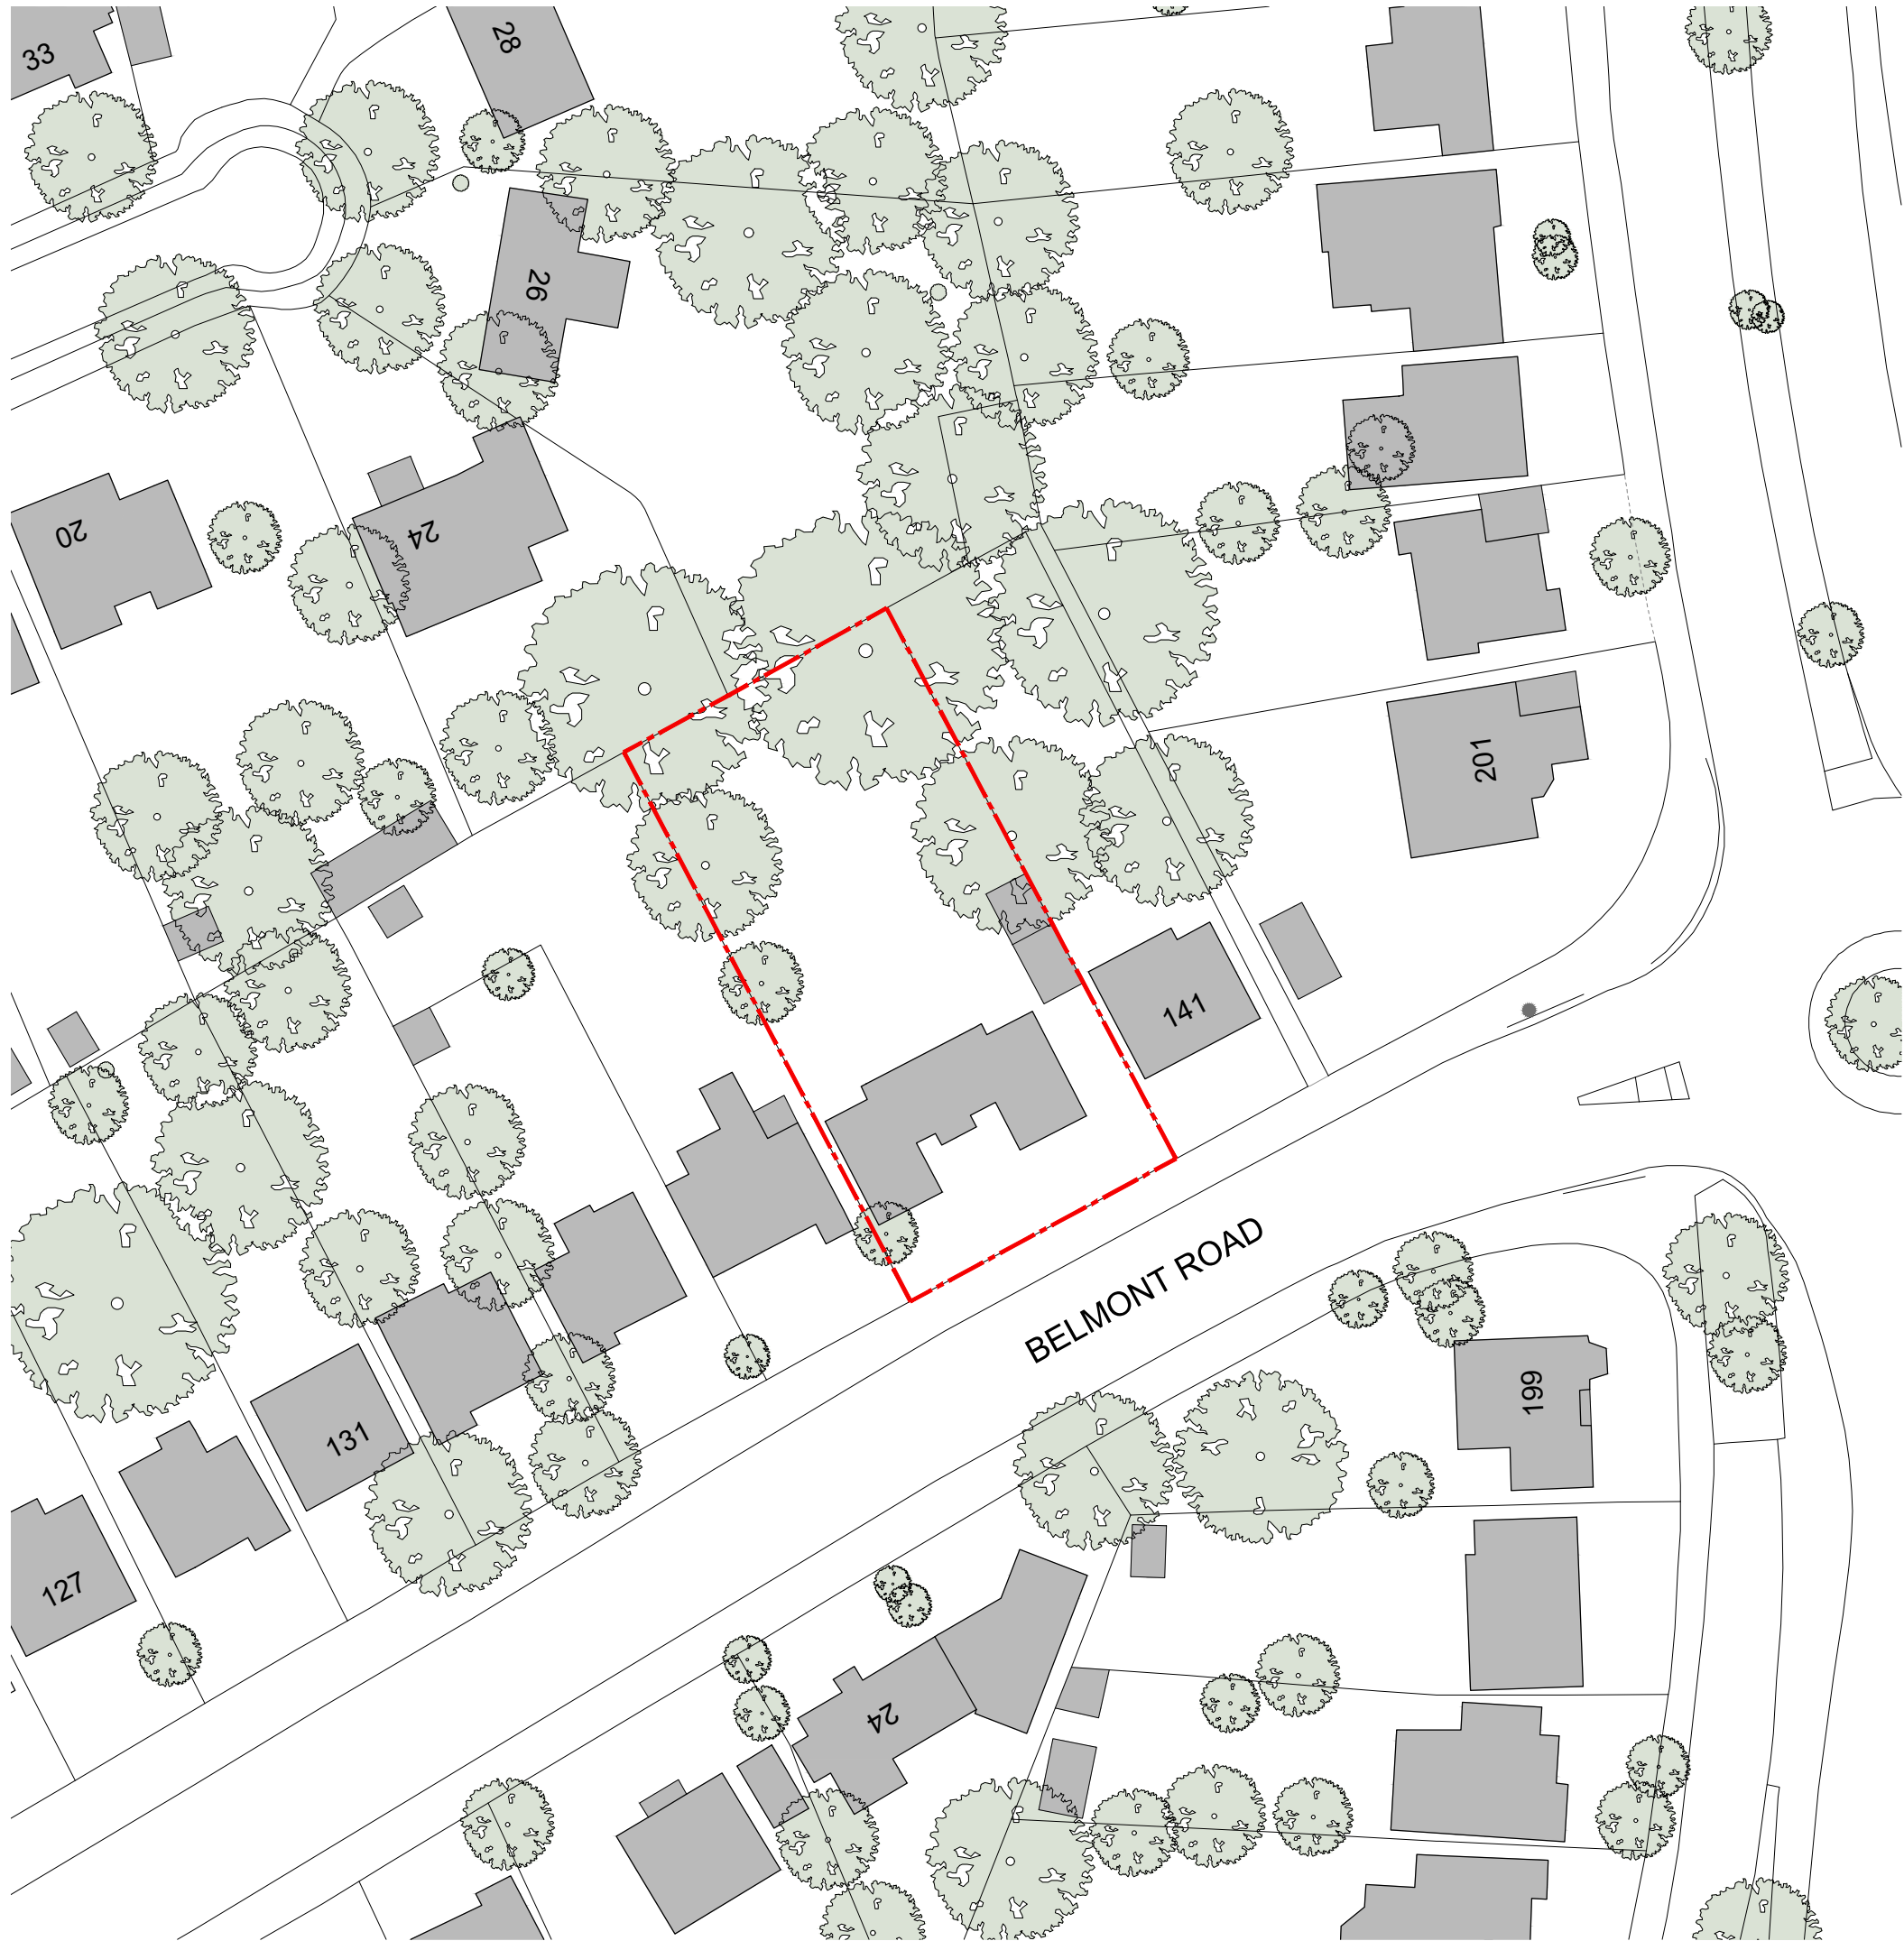

Copyright © Kruszeński Leach Architects
Do not scale from this drawing
Report all errors, discrepancies and omissions to the Architect
All dimensions must be checked on site prior to construction

 

Notes
--- Application boundary

P02	08.06.2022	Planning Issue	NO	LK
P01	26.05.2022	Planning Issue - Preliminary	NO	LK
Rev.	Date	Description	Drm. Chk.	

**KRU
SZE
LNI
CKI
LEE
TCH**

75A Regent Studios
8 Andrews Road
London E8 4QN
T 020 3903 0762
T 020 3875 8345
office@kruschleech.co.uk
www.krchitects.co.uk

Client
NARRD LTD

Project
**139 Belmont Road, Uxbridge,
Hillingdon, UB8 1QZ**


Drawing Title
Site Block Plan

Drawing Status
Planning


Scale
1:500/A3

Drawing Number
0159-KLA-00-XX-DR-18 002

Revision
P02

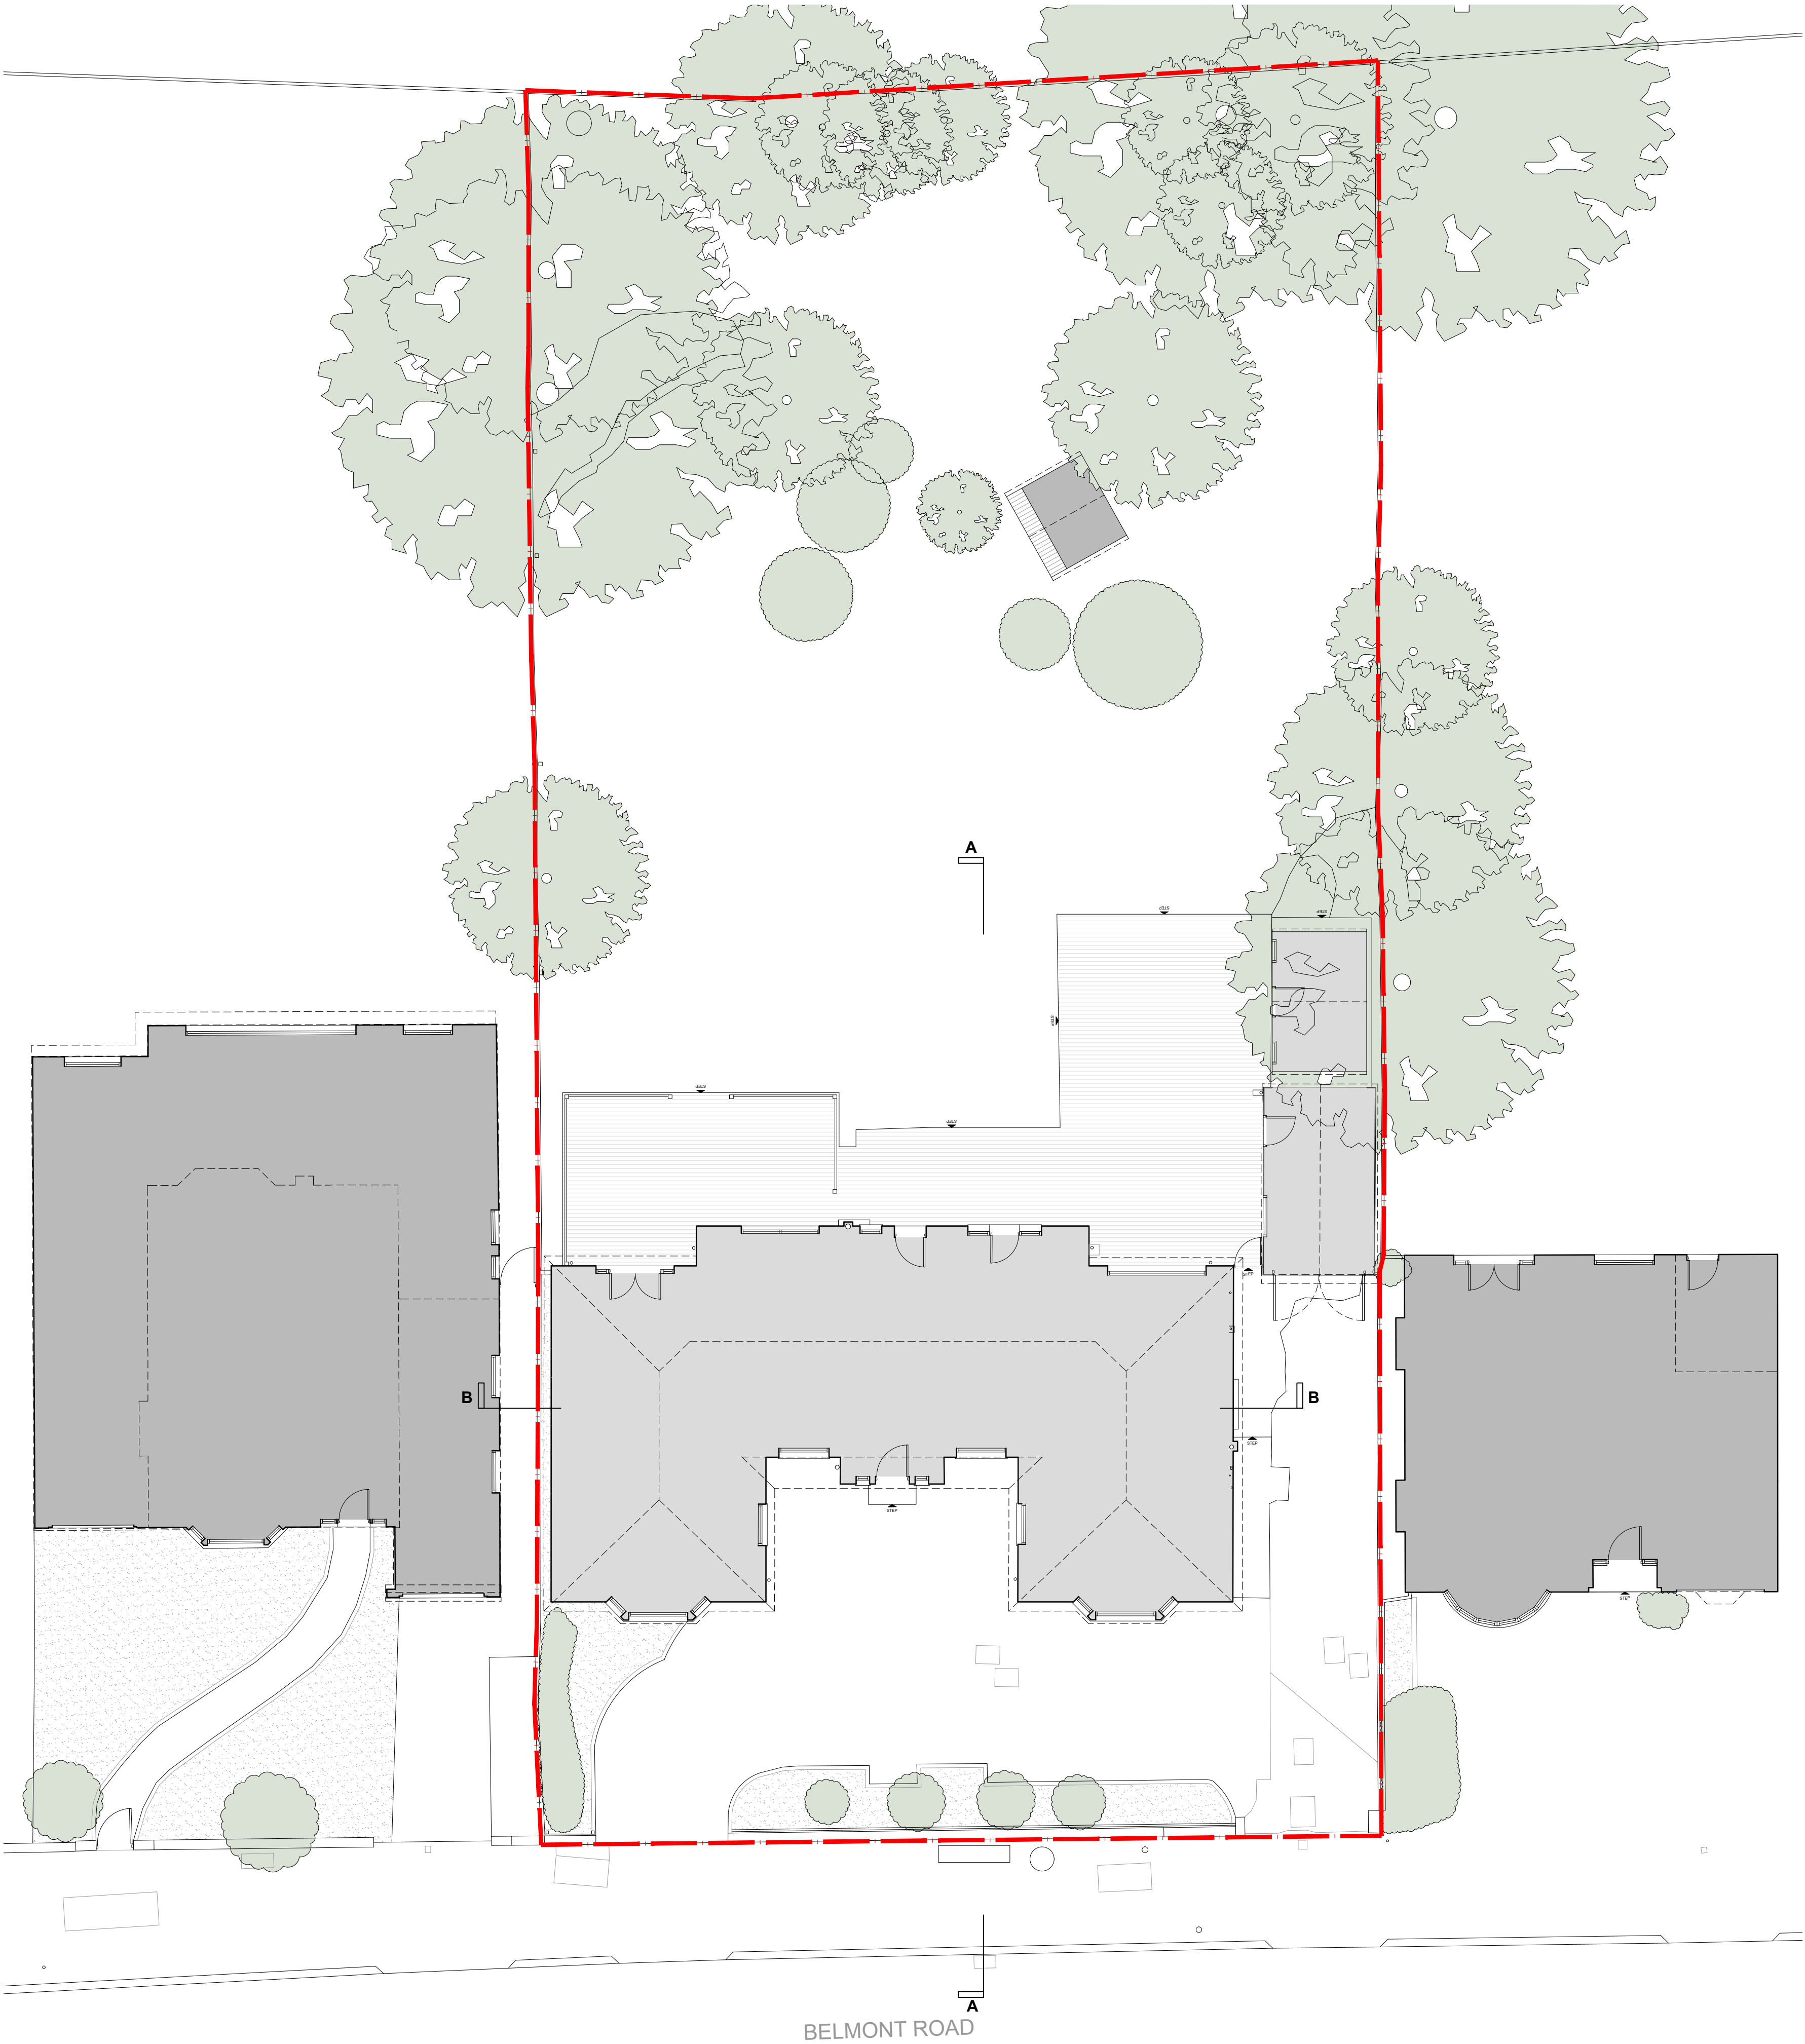

Key Plan

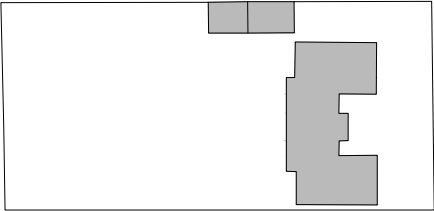

Copyright © Kruszelnicki Leech Architects

Do not scale from this drawing
Report all errors, discrepancies and omissions to the Architect
All dimensions must be checked on site prior to construction



Notes

Application Boundary

P02	08.06.2022	Planning Issue	NO	LK
P01	26.05.2022	Planning Issue - Preliminary	NO	LK
Rev.	Date	Description	Drm. Chk.	

KRU
SZE
LNI
CKI
LEE
TCH

75A Regent Studios
8 Andrews Road
London E8 4QN
T 020 3903 0762
T 020 3875 8345
office@klarchitects.co.uk
www.klarchitects.co.uk

Client

NARRD LTD

Project

139 Belmont Road, Uxbridge,
Hillingdon, UB8 1QZ

Drawing Title

Existing Ground Floor Plan

Drawing Status

Planning

Drawing Number

0159-KLA-00-GF-DR-19 001



Scale

1:100/A1

1:200/A3

Revision

P02

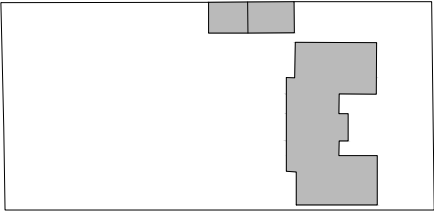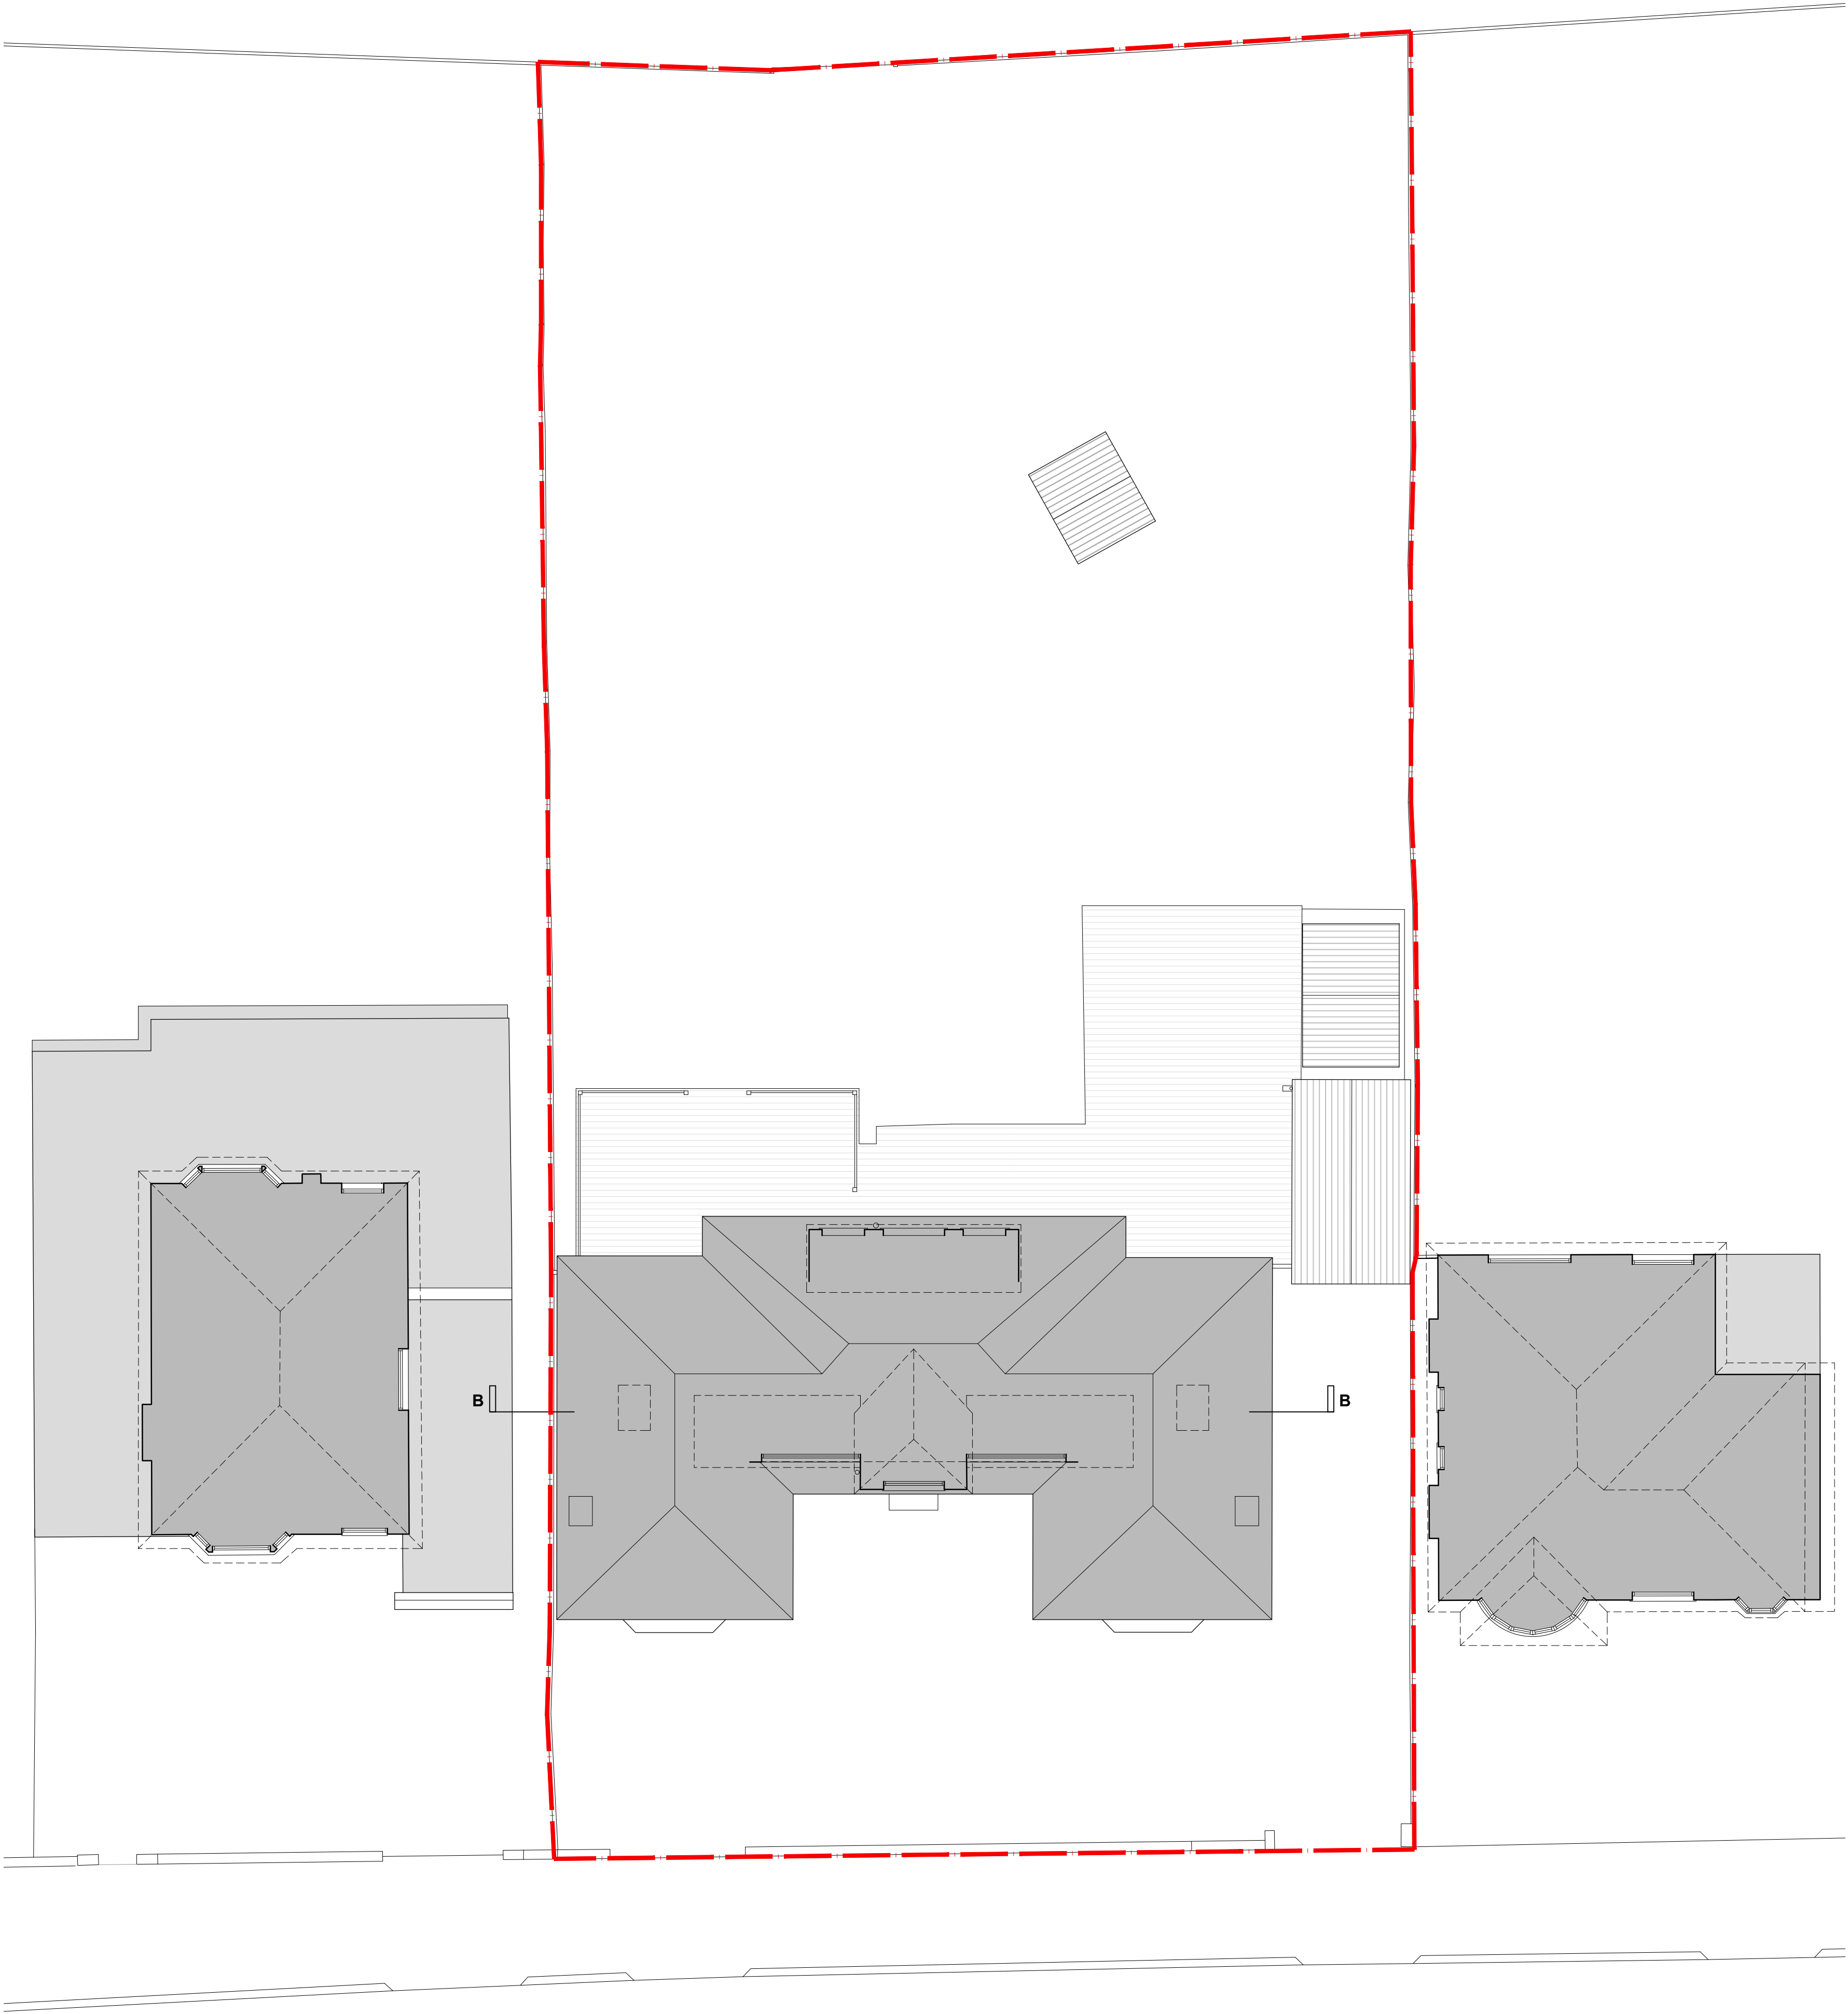

Copyright © Kruszelnicki Leetch Architects

Do not scale from this drawing
Report all errors, discrepancies and omissions to the Architect.
All dimensions must be checked on site prior to construction

0 1 2 5 8

Notes

Application Boundary

P02	08.06.2022	Planning Issue	NO	LK
P01	26.05.2022	Planning Issue - Preliminary	NO	LK
Rev.	Date	Description	Drn.	Chk.

KRU
SZE
LNI
CKI
LEE
TCH

75A Regent Studios
8 Andrews Road
London E8 4QN
T 020 3903 0762
T 020 3875 8345
office@klarchitects.co.uk
www.klarchitects.co.uk

Client

NARRD LTD

Project

139 Belmont Road, Uxbridge,
Hillingdon, UB8 1QZ

Drawing Title

Existing First Floor Plan

Drawing Status

Planning

Drawing Number

0159-KLA-00-01-DR-19 001


Scale

1:100/A1


1:200/A3

Revision

P02

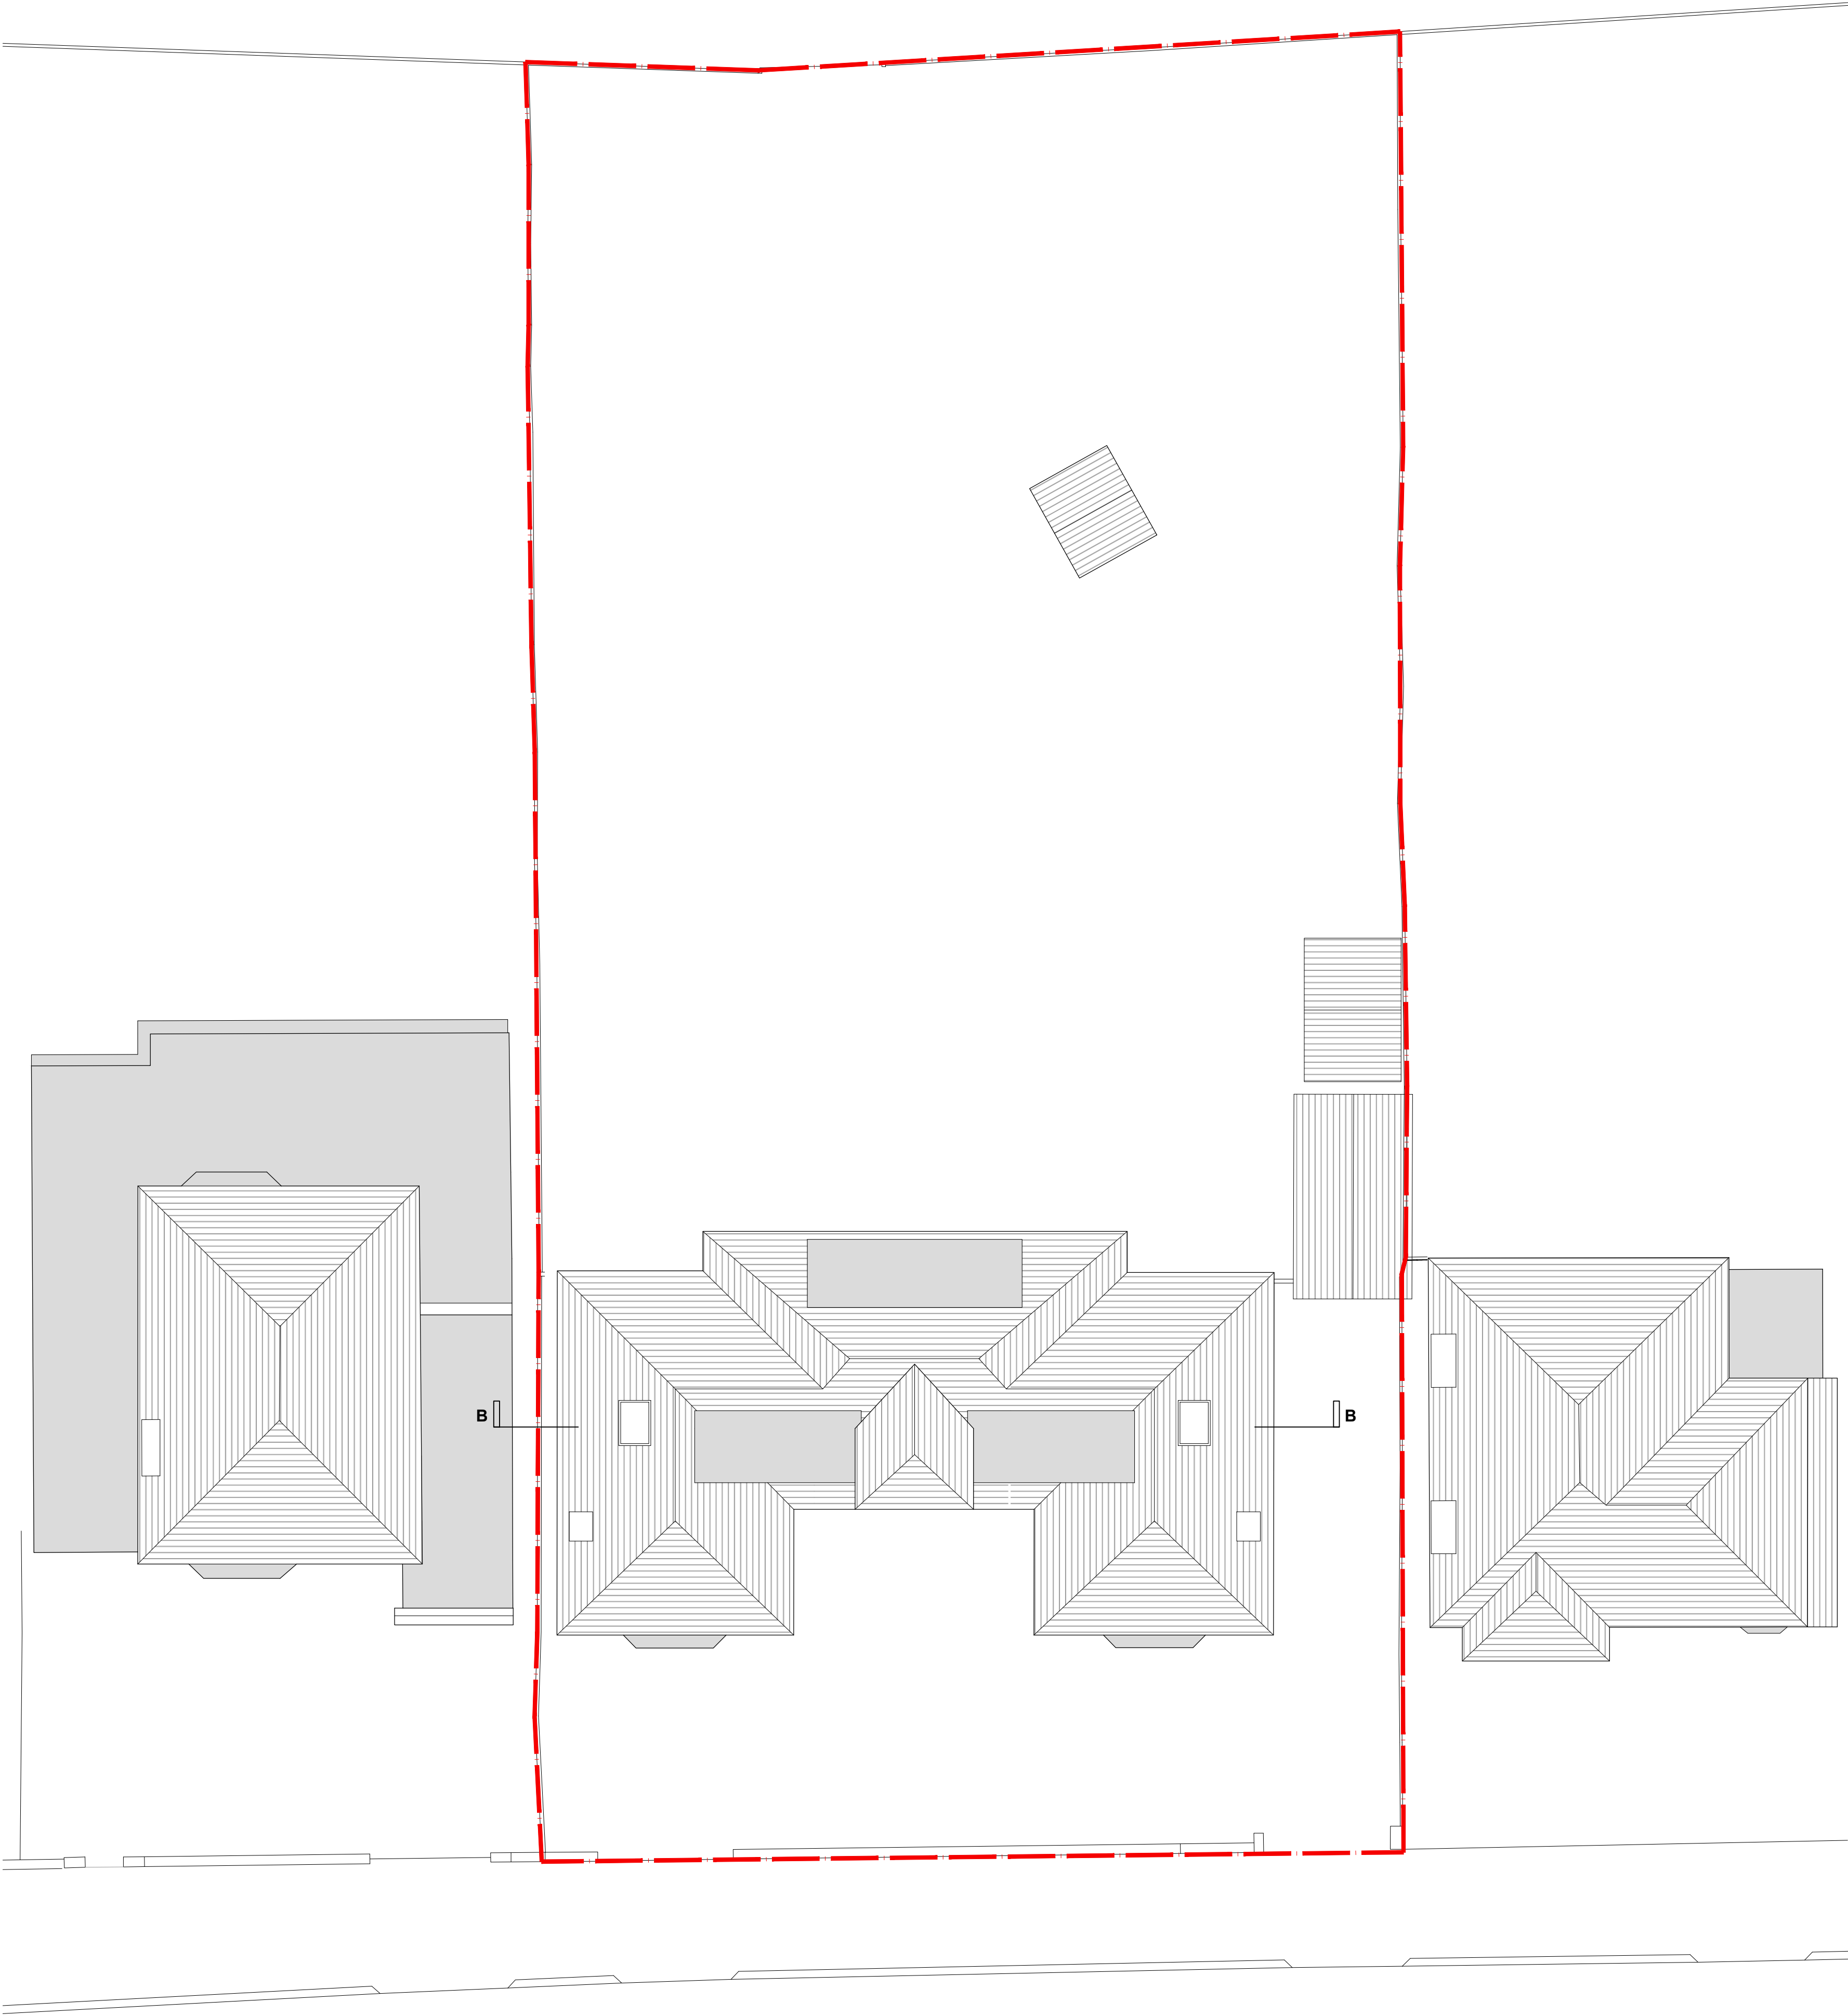

Key Plan

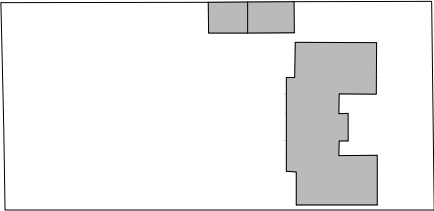

Copyright © Kruszelnicki Leetch Architects

Do not scale from this drawing
Report all errors, discrepancies and omissions to the Architect
All dimensions must be checked on site prior to construction

0 1 2 5 8

Notes

Application Boundary

P02	08.06.2022	Planning Issue	NO	LK
P01	26.05.2022	Planning Issue - Preliminary	NO	LK
Rev.	Date	Description	Drn.	Chk.

KRU
SZE
LNI
CKI
LEE
TCH

75A Regent Studios
8 Andrews Road
London E8 4QN
T 020 3903 0762
T 020 3875 8345
office@klarchitects.co.uk
www.klarchitects.co.uk

Client

NARRD LTD

Project

139 Belmont Road, Uxbridge,
Hillingdon, UB8 1QZ

Drawing Title

Existing Roof Plan

Drawing Status

Planning

Drawing Number

0159-KLA-00-RF-DR-19 001


Scale

1:100/A1

1:200/A3

Revision

P02

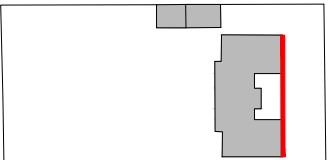

Copyright © Kruszeński Leetch Architects
Do not scale from this drawing
Report all errors, discrepancies and omissions to the Architect
All dimensions must be checked on site prior to construction

0 1 2 4 6

Notes

P02	08.06.2022	Planning Issue	NO	LK
P01	26.05.2022	Planning Issue - Preliminary	NO	LK
Rev.	Date	Description	Drn.	Chk.

KRU
SZE
LNI
CKI
LEE
TCH

75A Regent Studios
8 Andrews Road
London E8 4QN
T 020 3903 0762
T 020 3875 8345
office@klarchitects.co.uk
www.klarchitects.co.uk

Client
NARRD LTD

Project
139 Belmont Road, Uxbridge,
Hillingdon, UB8 1QZ

Drawing Title
Existing South Elevation


Drawing Status	Scale
Planning	1:100/A2 1:200/A4

Drawing Number	Revision
0159-KLA-00-XX-DR-20 001	P02





Key Plan

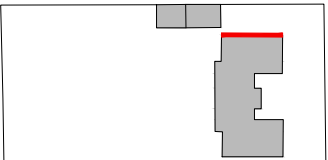

Copyright © Kruszeński Leetch Architects
Do not scale from this drawing
Report all errors, discrepancies and omissions to the Architect
All dimensions must be checked on site prior to construction

0 1 2 4 6

Notes

P02	08.06.2022	Planning Issue	NO	LK
P01	26.05.2022	Planning Issue - Preliminary	NO	LK
Rev.	Date	Description	Drm. Chk.	

KRU
SZE
LNI
CKI
LEE
TCH

75A Regent Studios
8 Andrews Road
London E8 4QN
T 020 3903 0762
T 020 3875 8345
office@karchitects.co.uk
www.karchitects.co.uk


Client
NARRD LTD

Project
139 Belmont Road, Uxbridge,
Hillingdon, UB8 1QZ

Drawing Title
Existing East Elevation

Drawing Status	Scale
Planning	1:100/A2 1:200/A4

Drawing Number	Revision
0159-KLA-00-XX-DR-20 002	P02

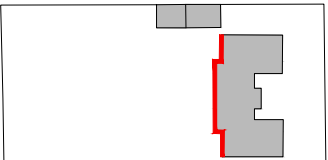

Copyright © Kruszelnicki Leetch Architects
Do not scale from this drawing
Report all errors, discrepancies and omissions to the Architect
All dimensions must be checked on site prior to construction

0 1 2 4 6

Notes



P02	08.06.2022	Planning Issue	NO	LK
P01	26.05.2022	Planning Issue - Preliminary	NO	LK
Rev.	Date	Description	Drm. Chk.	

KRU
SZE
LNI
CKI
LEE
TCH

75A Regent Studios
8 Andrews Road
London E8 4QN
T 020 3903 0762
T 020 3875 8345
office@klarchitects.co.uk
www.klarchitects.co.uk

Client
NARRD LTD

Project
139 Belmont Road, Uxbridge,
Hillingdon, UB8 1QZ


Drawing Title
Existing North Elevation

Drawing Status	Scale
Planning	1:100/A2 1:200/A4

Drawing Number	Revision
0159-KLA-00-XX-DR-20 003	P02



Key Plan

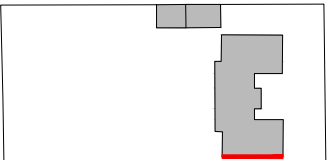

Copyright © Kruszeinski Leetch Architects
Do not scale from this drawing
Report all errors, discrepancies and omissions to the Architect
All dimensions must be checked on site prior to construction

0 1 2 4 6

Notes

P02	08.06.2022	Planning Issue	NO	LK
P01	26.05.2022	Planning Issue - Preliminary	NO	LK
Rev.	Date	Description	Drm. Chk.	


KRU
SZE
LNI
CKI
LEE
TCH

75A Regent Studios
8 Andrews Road
London E8 4QN
T 020 3903 0762
T 020 3875 8345
office@karchitects.co.uk
www.karchitects.co.uk

Client	
NARRD LTD	
Project	
139 Belmont Road, Uxbridge, Hillingdon, UB8 1QZ	
Drawing Title	
Existing West Elevation	
Drawing Status	Scale
Planning	1:100/A2 1:200/A4
Drawing Number	Revision
0159-KLA-00-XX-DR-20 004	P02




Existing Section AA

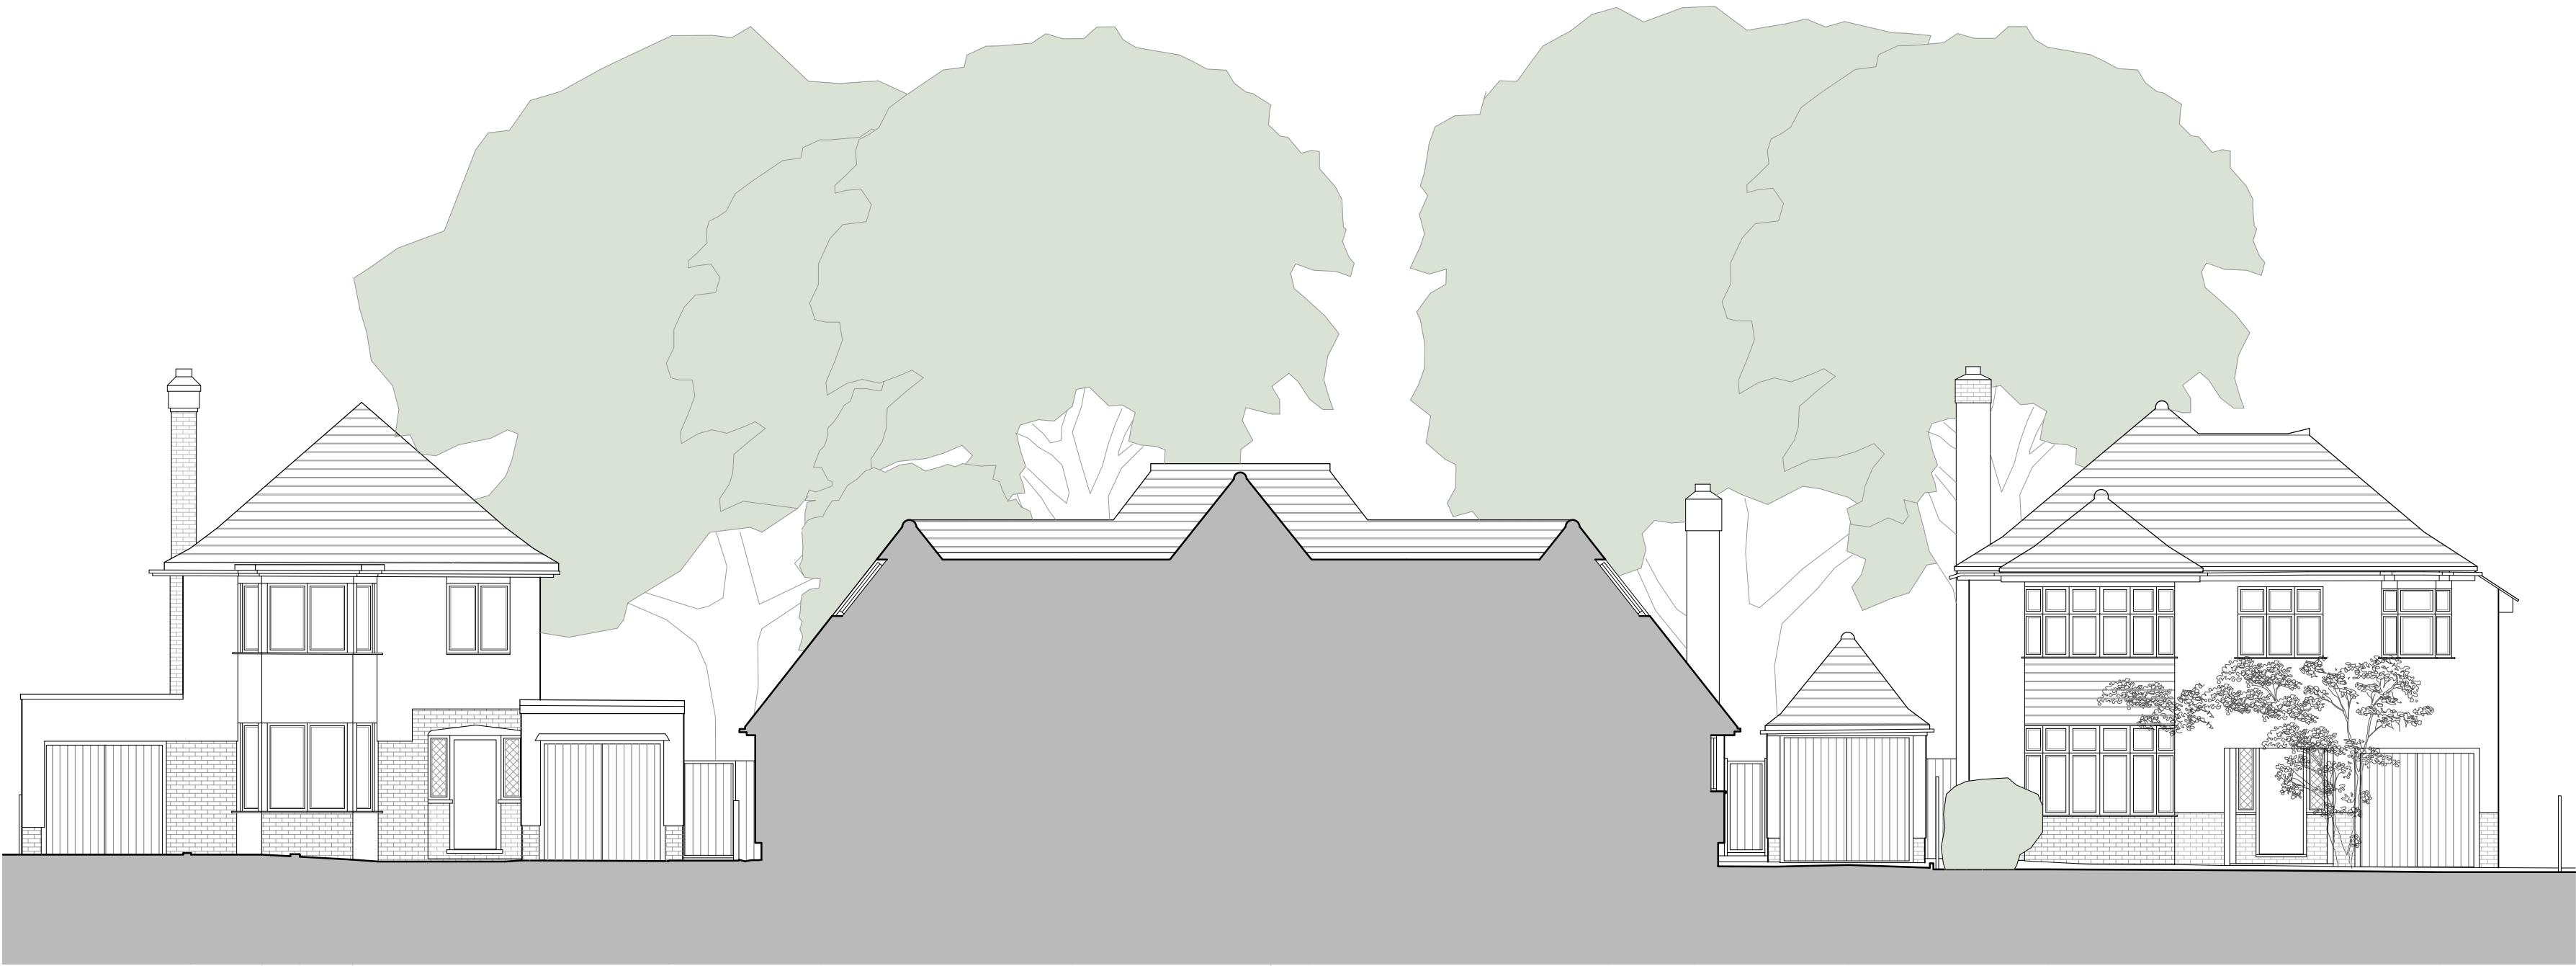

Existing Section BB

Key Plan

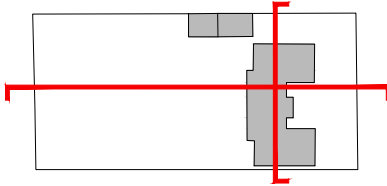

Copyright © Kruszeński Leech Architects
Do not scale from this drawing
Report all errors, discrepancies and omissions to the Architect
All dimensions must be checked on site prior to construction

0 1 2 4 6

Notes

P02	08.06.2022	Planning Issue	NO	LK
P01	26.05.2022	Planning Issue - Preliminary	NO	LK
Rev.	Date	Description	Drn.	Chk.

KRU
SZE
LNI
CKI
LEE
TCH

75A Regent Studios
8 Andrews Road
London E8 4QN
T 020 3903 0762
T 020 3875 8345
office@karchitects.co.uk
www.karchitects.co.uk

Client
NARRD LTD

Project
139 Belmont Road, Uxbridge,
Hillingdon, UB8 1QZ

Drawing Title
Existing Section AA & BB

Drawing Status
Planning

Scale
1:100/A2
1:200/A4

Drawing Number
0159-KLA-00-XX-DR-30 001

Revision
P02