



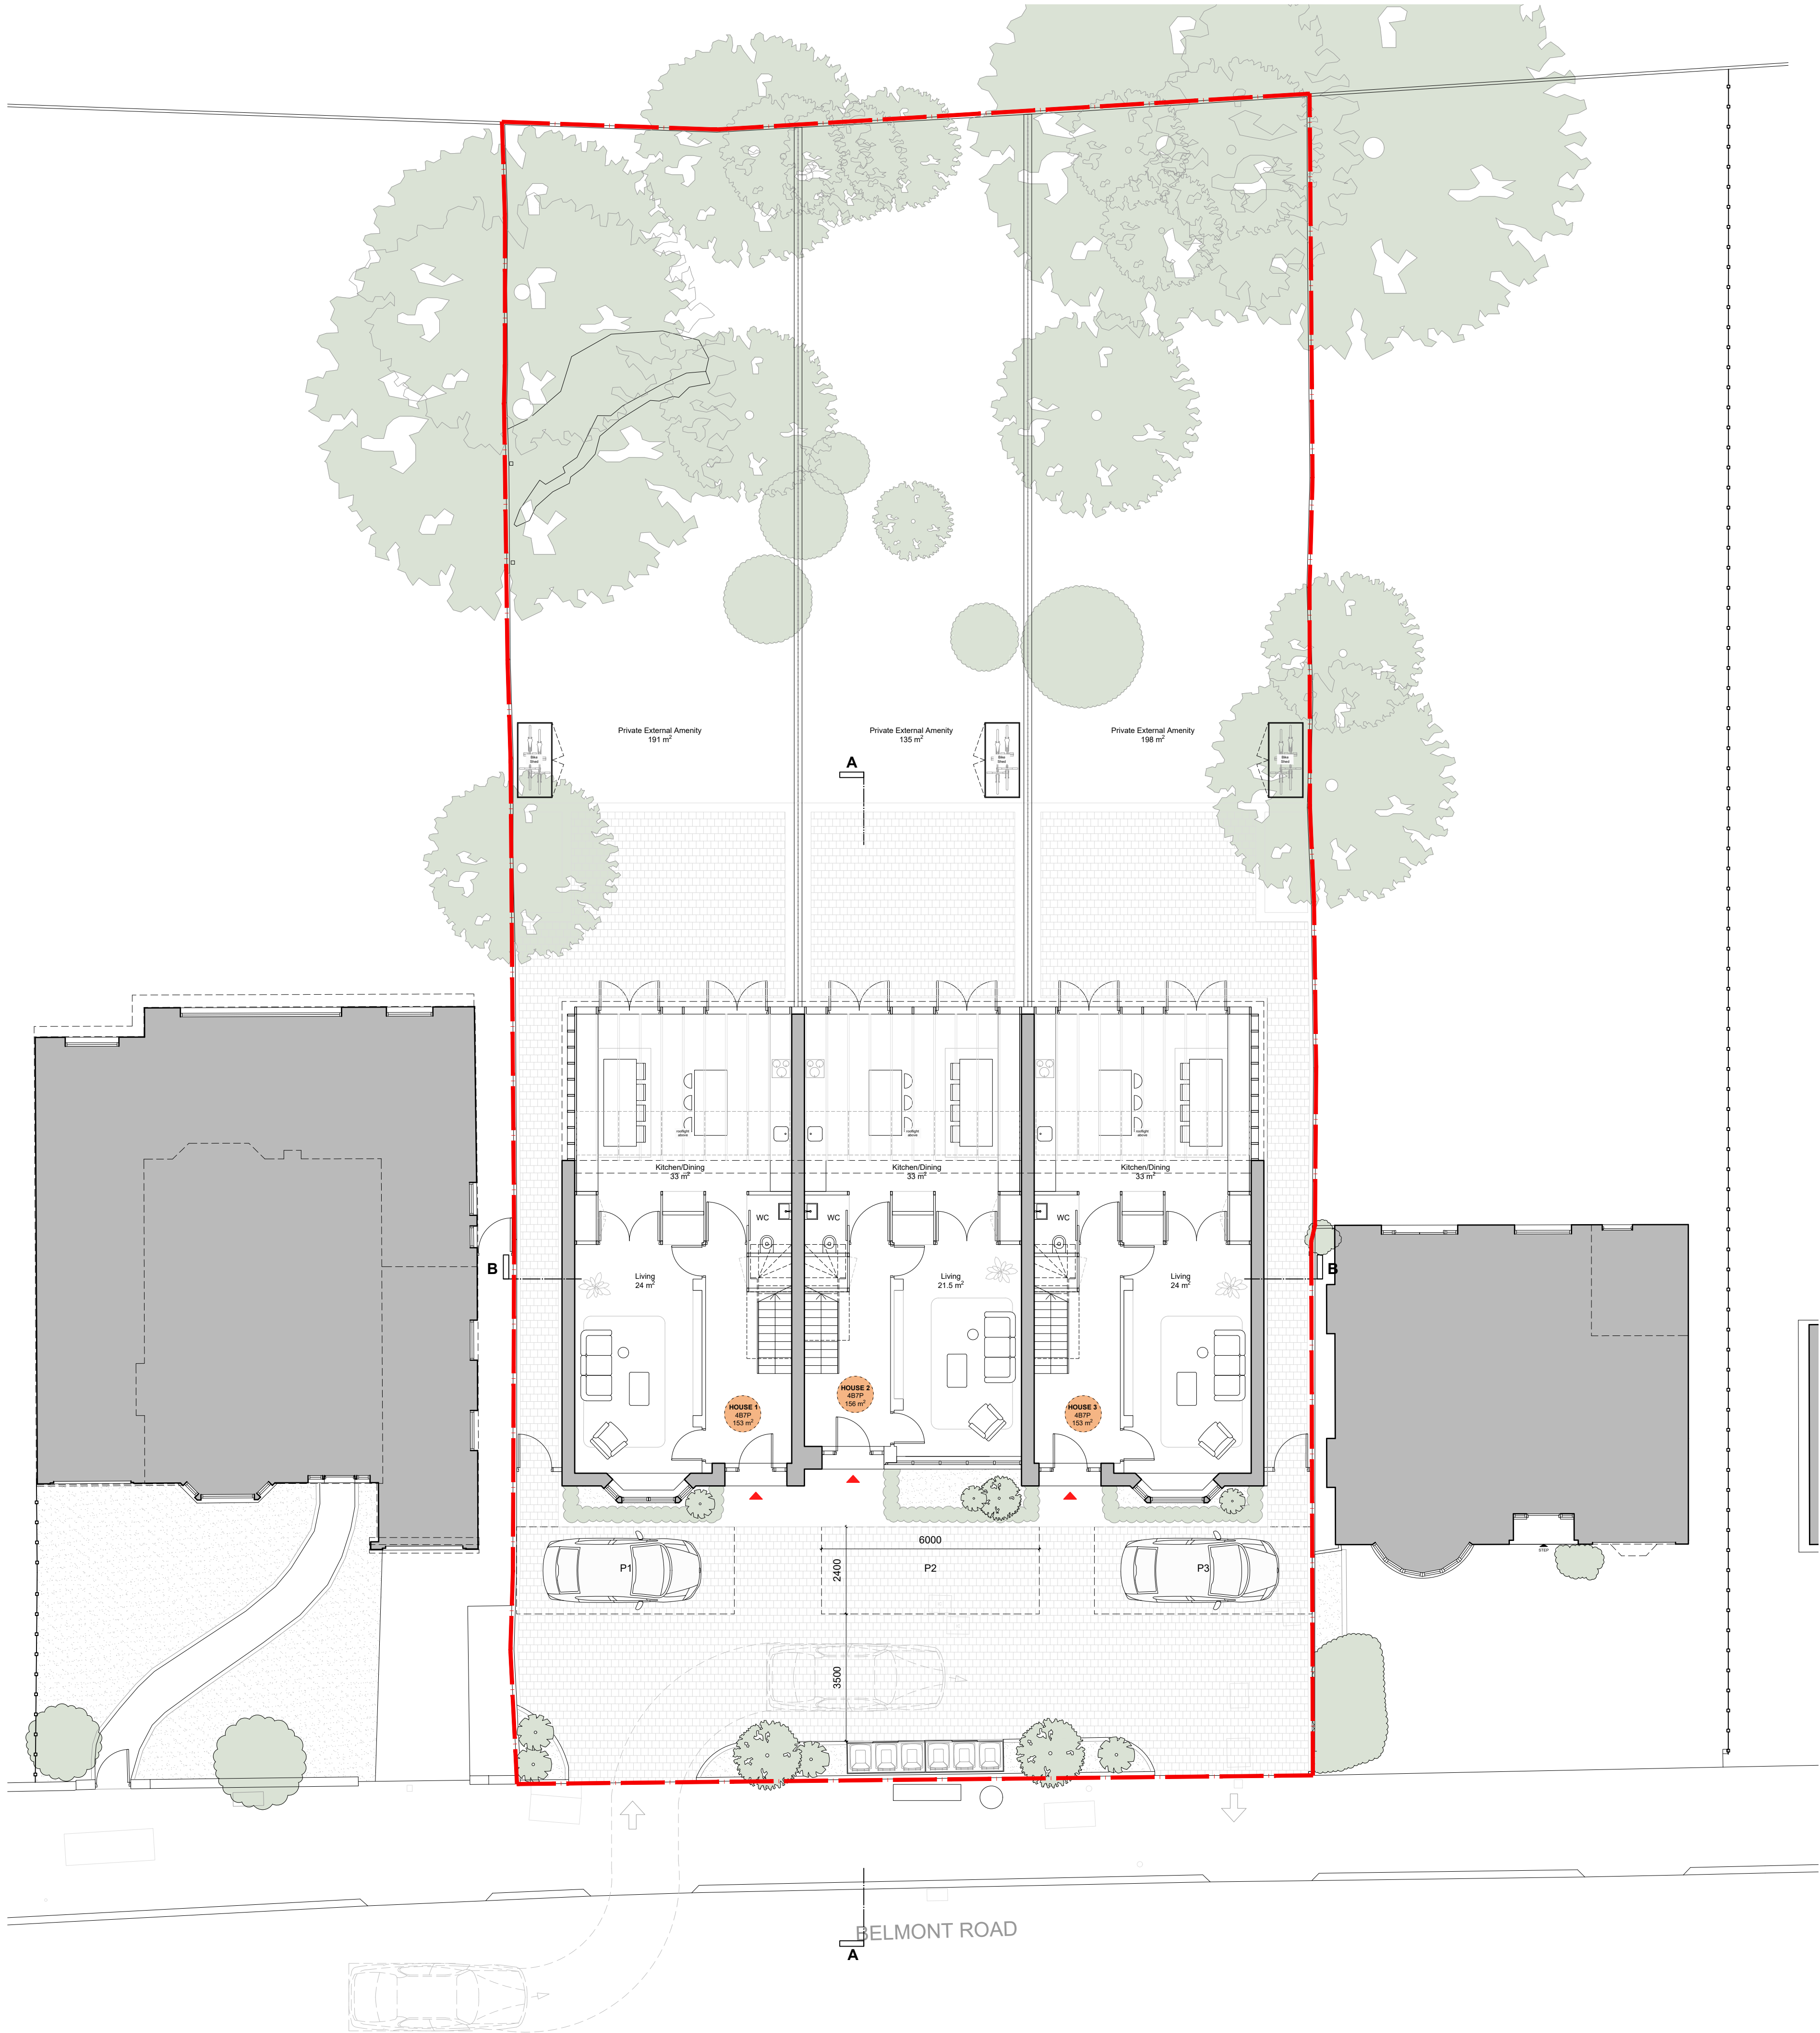

Key Plan

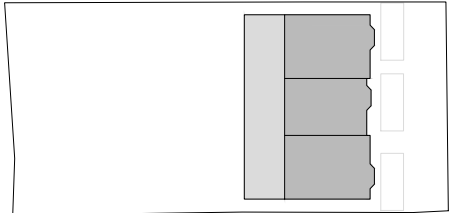

Copyright © Kruszelnicki Leech Architects

Do not scale from this drawing
Report all errors, discrepancies and omissions to the Architect
All dimensions must be checked on site prior to construction

0 1 2 5 8

Notes

Application Boundary

Ground Floor GIA

House 1&3 = 76 m²

House 2 = 72 m²

Total GIA per house

House 1&3 = 153 m²

House 2 = 156 m²

Total combined GIA

= 462 m²

P03	08.06.2022	Planning Issue	NO	LK
P02	26.05.2022	Planning Issue - Preliminary	NO	LK
P01	06.05.2022	Client Issue	NO	LK
Rev.	Date	Description	Drn. Chk.	

KRU
SZE
LNI
CKI
LEE
TCH

75A Regent Studios
8 Andrews Road
London E8 4QN
T 020 3903 0762
T 020 3875 8345
office@klarchitects.co.uk
www.klarchitects.co.uk

Client

NARRD LTD

Project

139 Belmont Road, Uxbridge,
Hillingdon, UB8 1QZ

Drawing Title

Proposed Ground Floor Plan

Drawing Status

Planning

Drawing Number

0159-KLA-00-GF-DR-10 001



Scale

1:100/A1

1:200/A3

Revision

P03

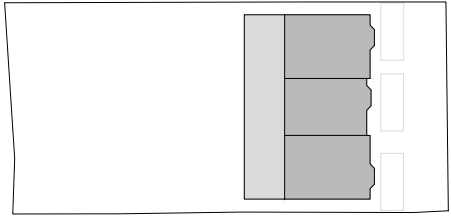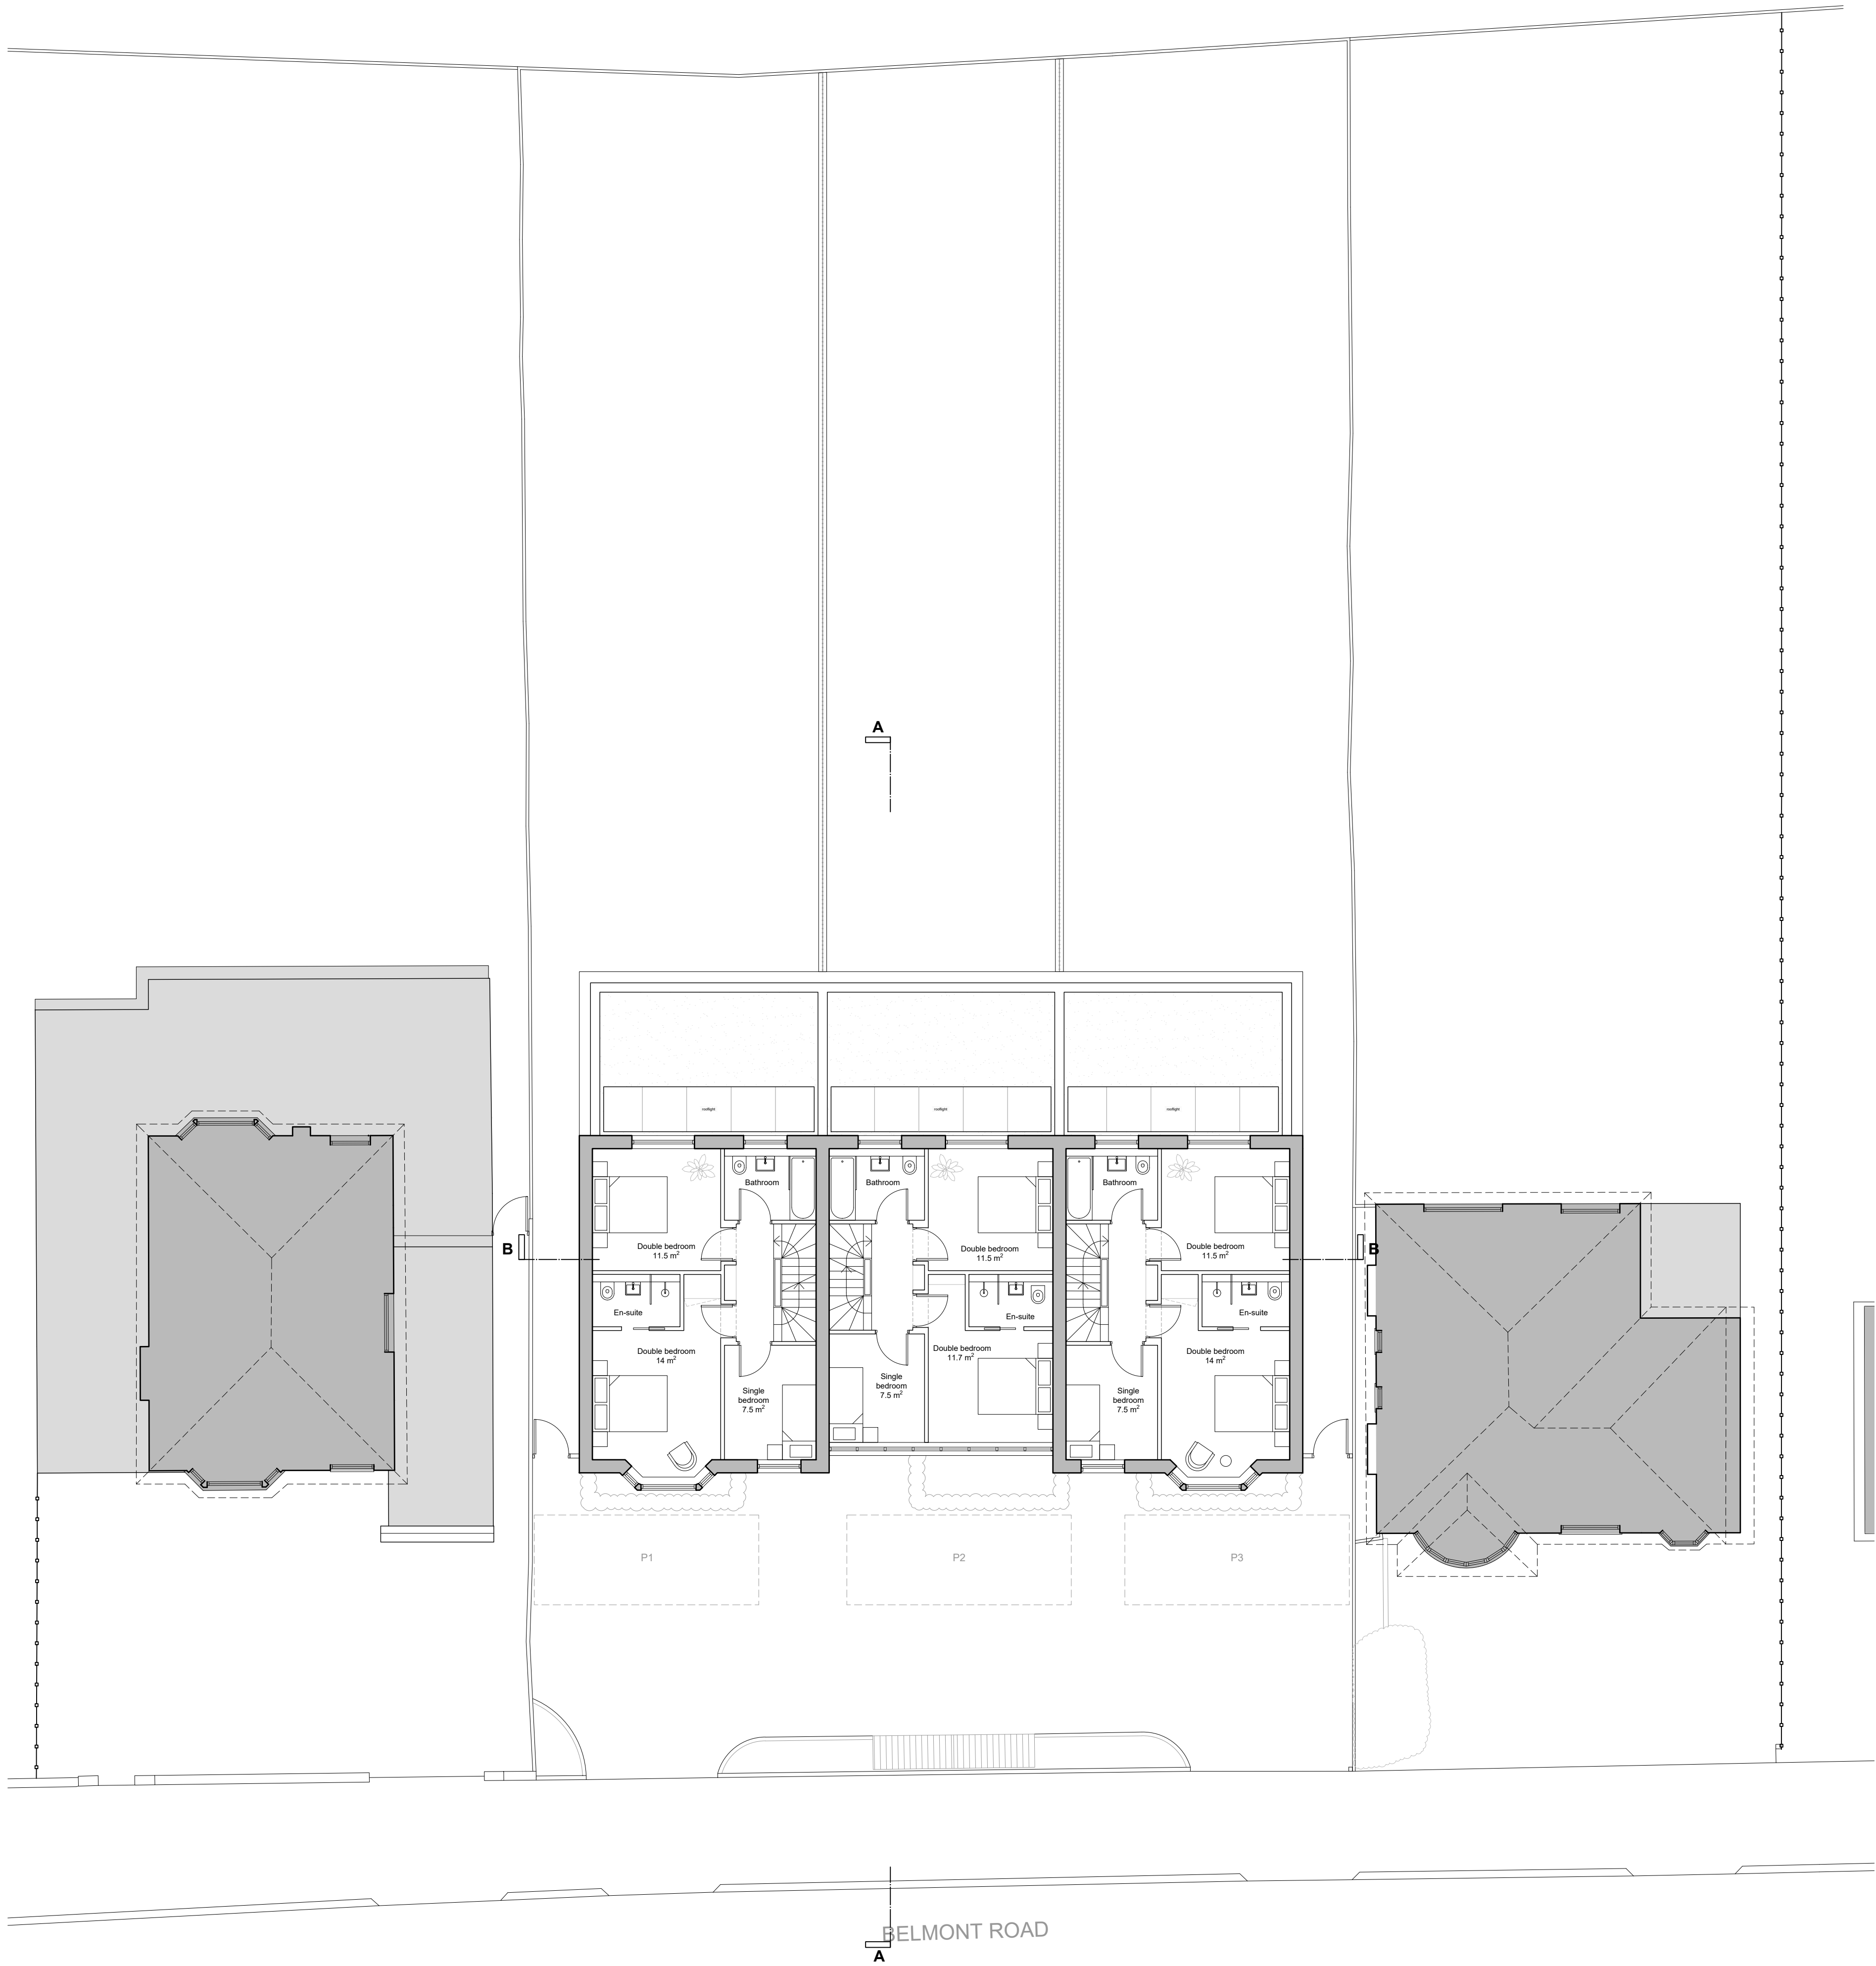

Copyright © Kruszelnicki Leetch Architects
Do not scale from this drawing
Report all errors, discrepancies and omissions to the Architect
All dimensions must be checked on site prior to construction



Notes

First Floor GIA
House 1&3 = 50 m²
House 2 = 47 m²

Total GIA per house
House 1&3 = 153 m²
House 2 = 156 m²

Total combined GIA
= 462 m²

P03	08.06.2022	Planning Issue	NO	LK
P02	26.05.2022	Planning Issue - Preliminary	NO	LK
P01	06.05.2022	Client Issue	NO	LK
Rev.	Date	Description	Drn. Chk.	

KRU
SZE
LNI
CKI
LEE
TCH

75A Regent Studios
8 Andrews Road
London E8 4QN
T 020 3903 0762
T 020 3875 8345
office@klarchitects.co.uk
www.klarchitects.co.uk

Client

NARRD LTD

Project

139 Belmont Road, Uxbridge,
Hillingdon, UB8 1QZ

Drawing Title

Proposed First Floor Plan

Drawing Status

Planning

Drawing Number

0159-KLA-00-01-DR-10 001


Scale

1:100/A1


1:200/A3

Revision

P03

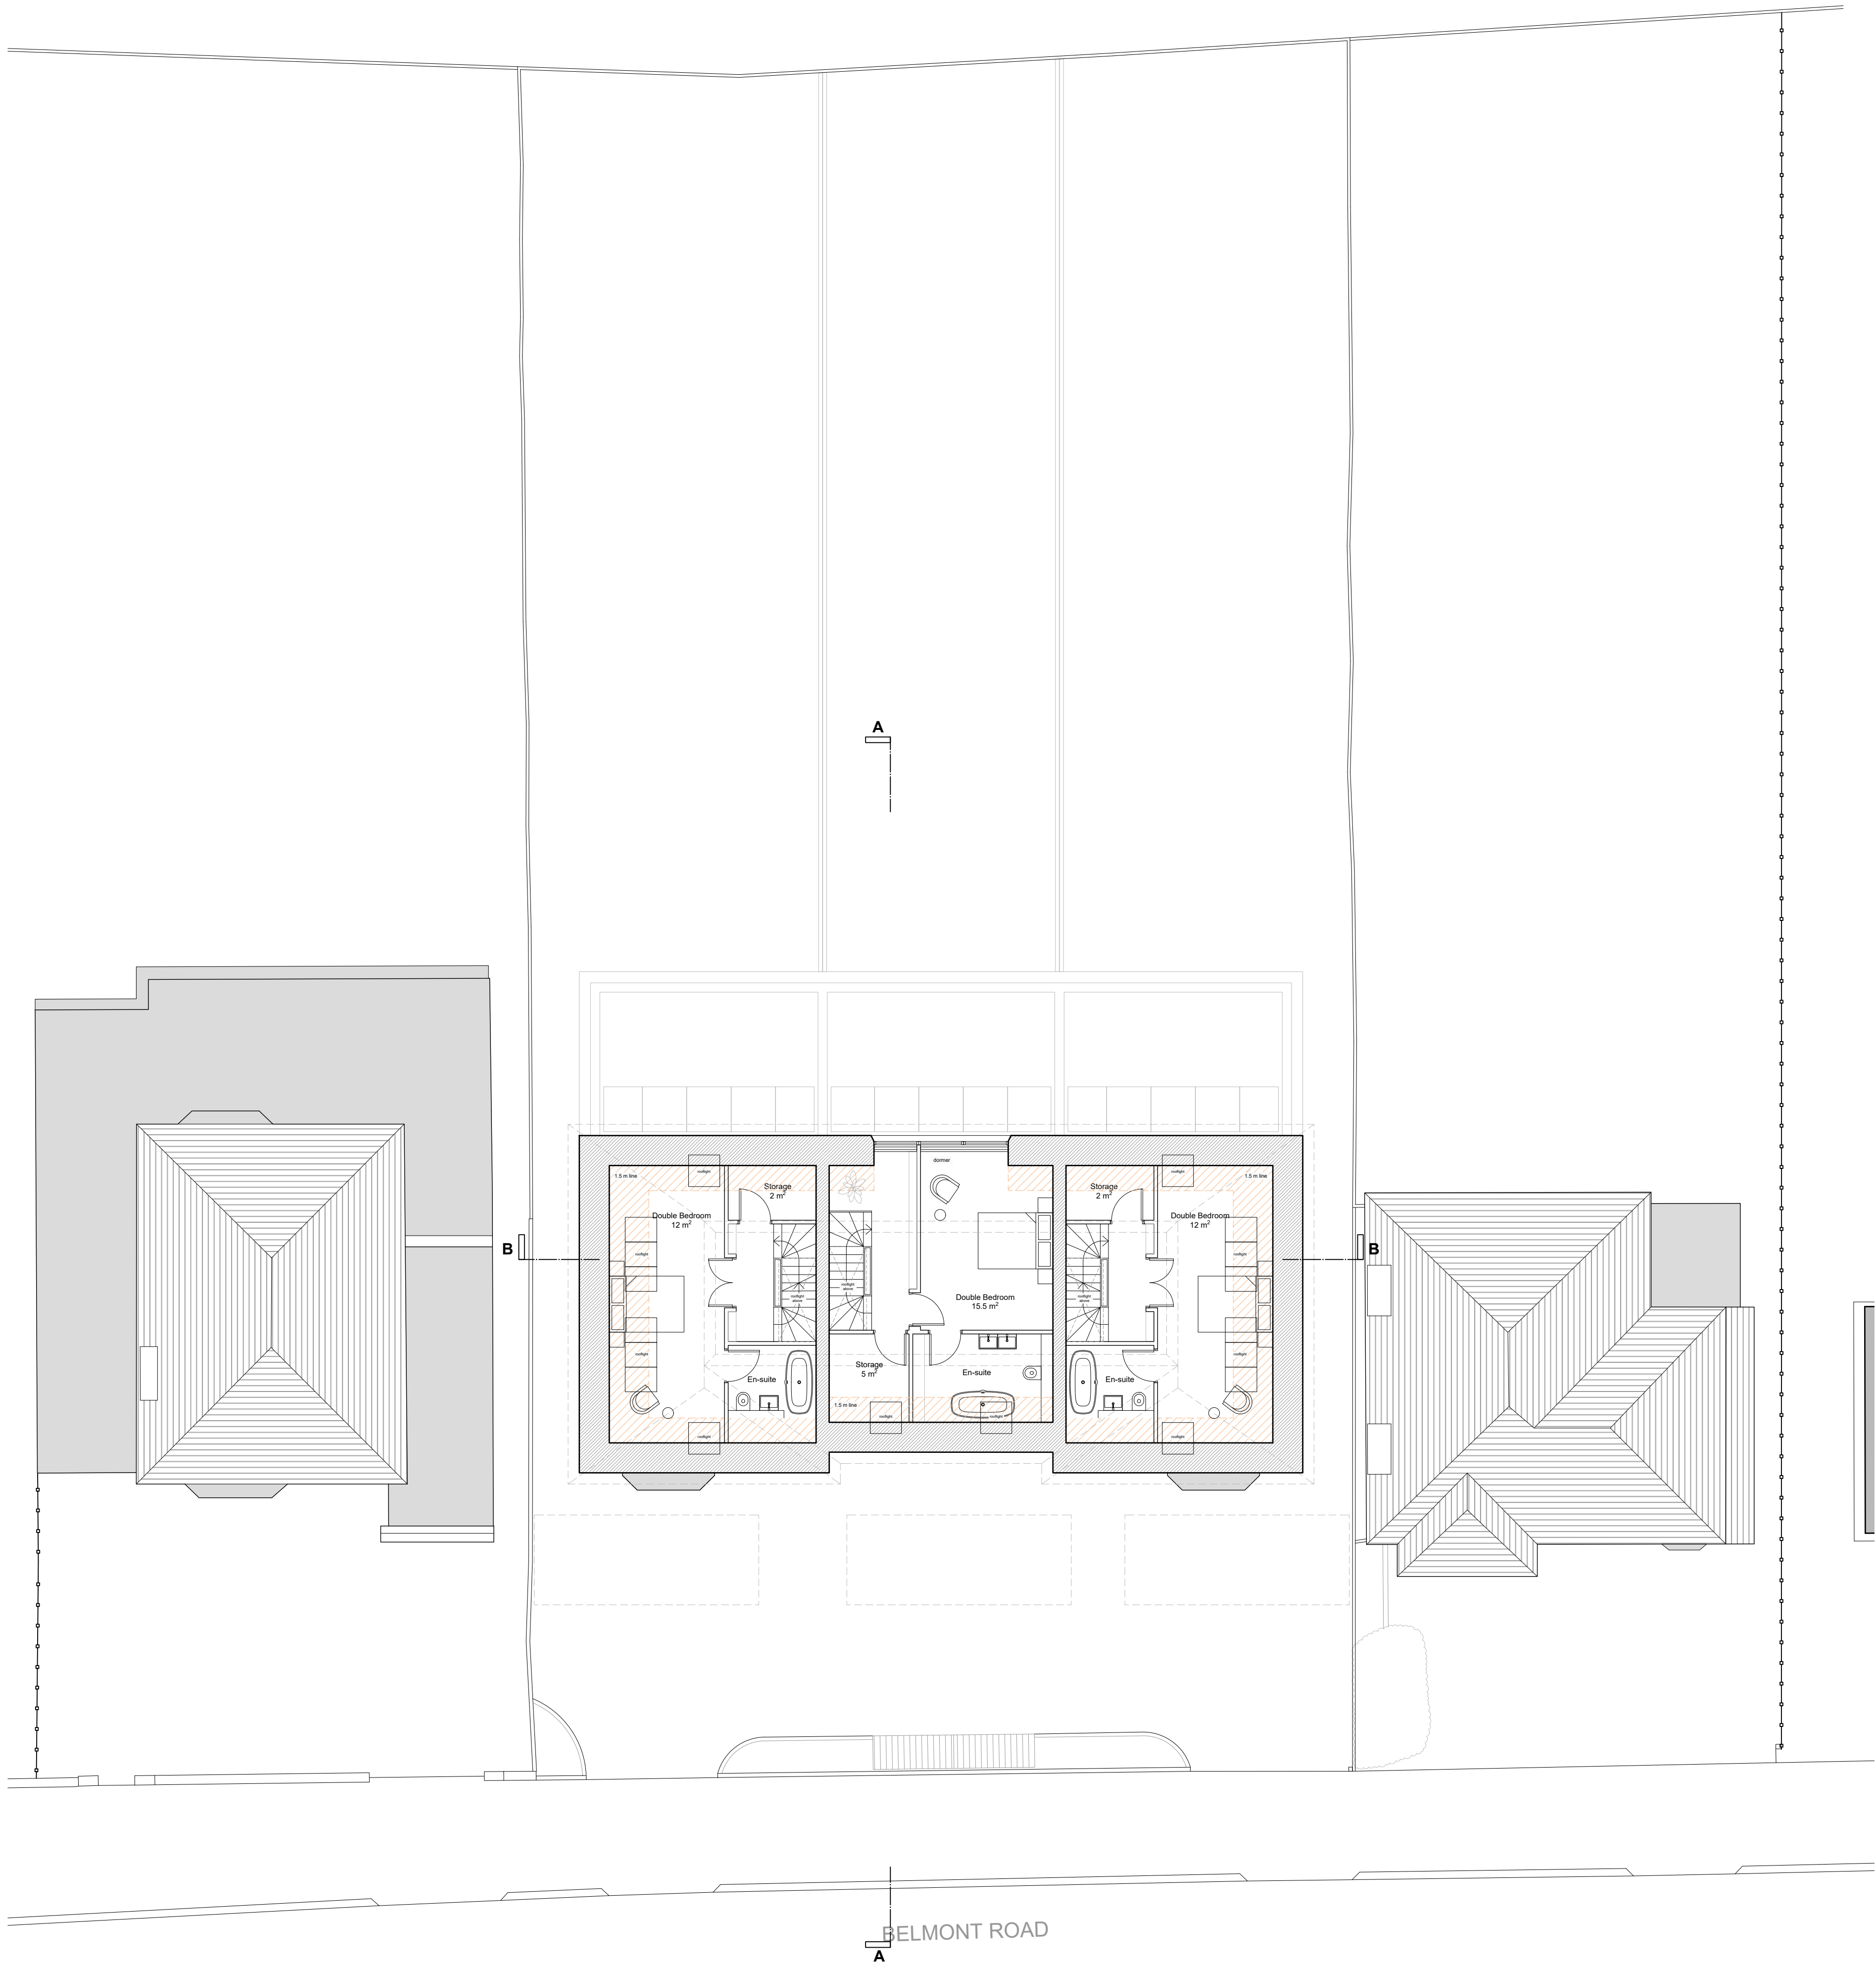

Key Plan

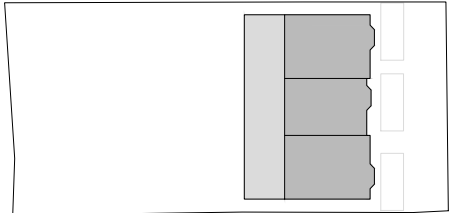

Copyright © Kruszelnicki Leetch Architects

Do not scale from this drawing
Report all errors, discrepancies and omissions to the Architect
All dimensions must be checked on site prior to construction

0 1 2 5 8

Notes

Second Floor GIA

House 1&3 = 27 m²

House 2 = 37 m²

Total GIA per house

House 1&3 = 153 m²

House 2 = 156 m²

Total combined GIA

= 462 m²

P03	08.06.2022	Planning Issue	NO	LK
P02	26.05.2022	Planning Issue	NO	LK
P01	06.05.2022	Client Issue	NO	LK
Rev.	Date	Description	Drn.	Chk.

KRU
SZE
LNI
CKI
LEE
TCH

75A Regent Studios
8 Andrews Road
London E8 4QN
T 020 3903 0762
T 020 3875 8345
office@klarchitects.co.uk
www.klarchitects.co.uk

Client

NARRD LTD

Project

139 Belmont Road, Uxbridge,
Hillingdon, UB8 1QZ

Drawing Title

Proposed Second Floor Plan

Drawing Status

Planning

Drawing Number

0159-KLA-00-02-DR-10 001


Scale

1:100/A1


1:200/A3

Revision

P03

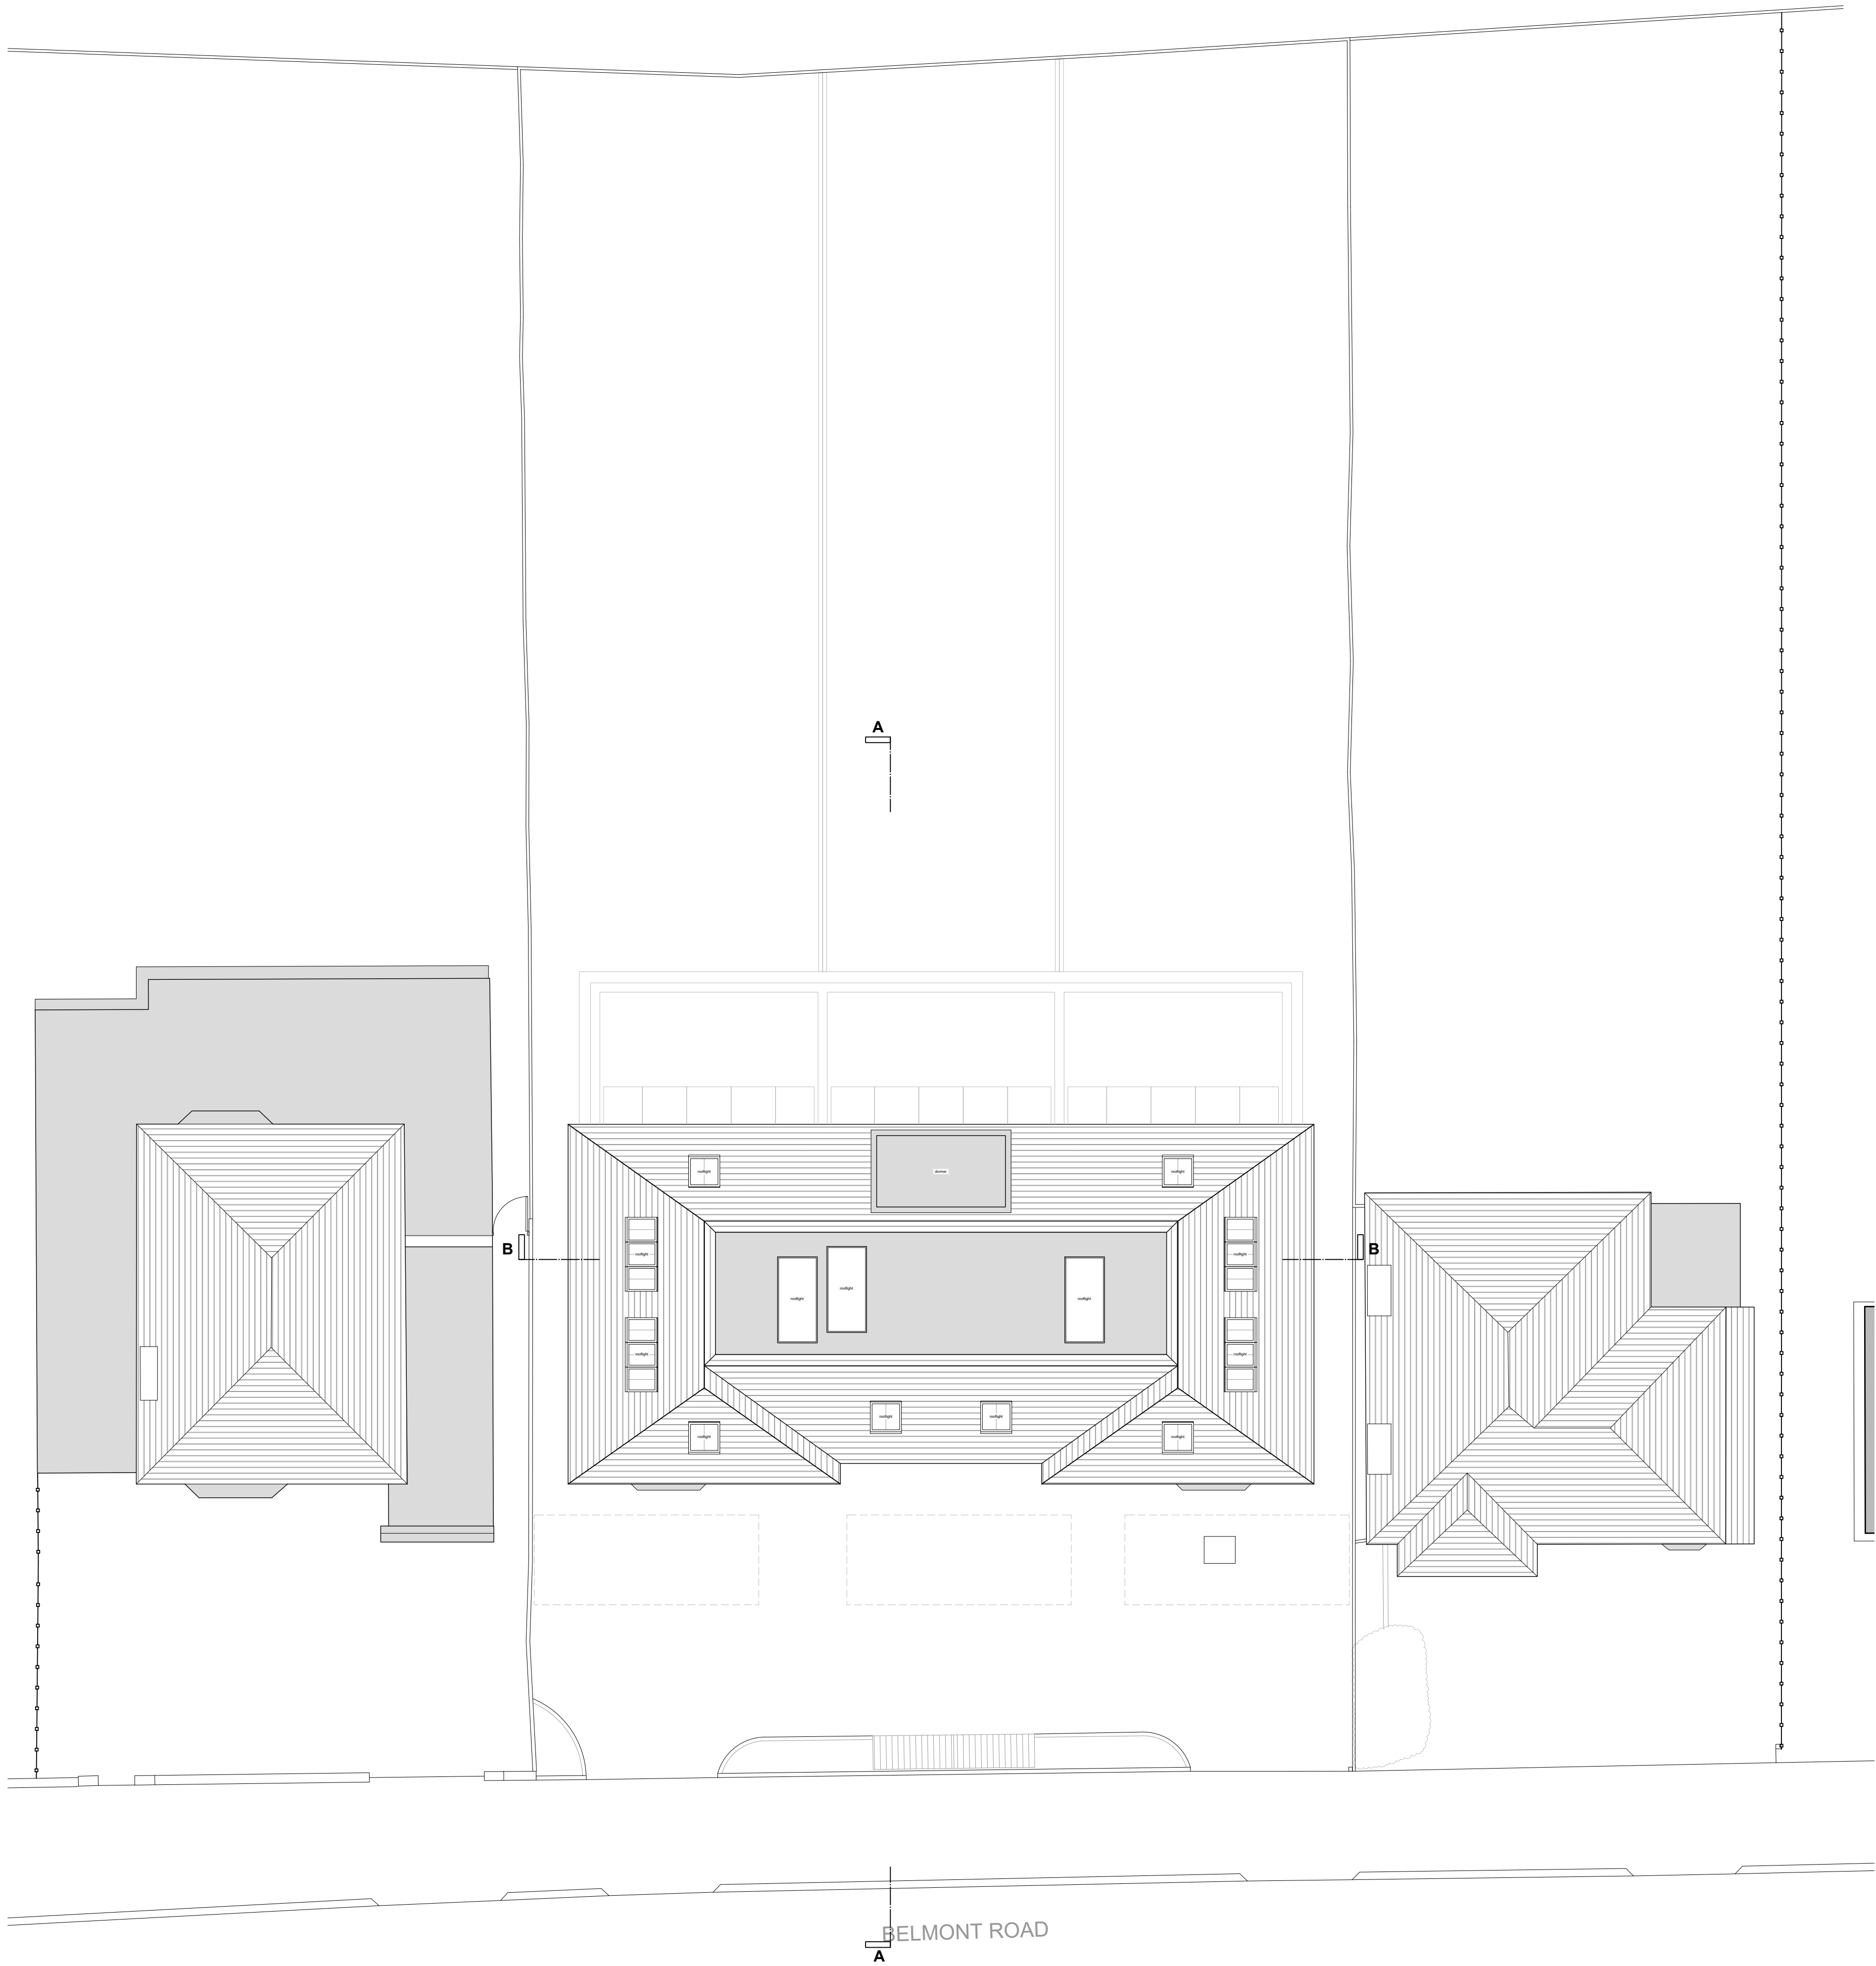

Key Plan

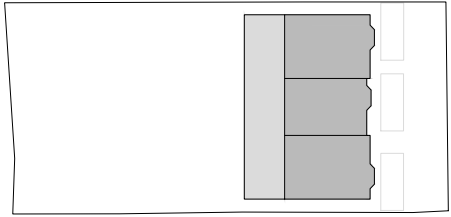

Copyright © Kruszelnicki Leetch Architects

Do not scale from this drawing
Report all errors, discrepancies and omissions to the Architect
All dimensions must be checked on site prior to construction

0 1 2 5 8

Notes

P03	08.06.2022	Planning Issue	NO	LK
P02	26.05.2022	Planning Issue - Preliminary	NO	LK
P01	06.05.2022	Client Issue	NO	LK
Rev.	Date	Description	Drn.	Chk.

KRU
SZE
LNI
CKI
LEE
TCH

75A Regent Studios
8 Andrews Road
London E8 4QN
T 020 3903 0762
T 020 3875 8345
office@klarchitects.co.uk
www.klarchitects.co.uk

Client

NARRD LTD

Project

139 Belmont Road, Uxbridge,
Hillingdon, UB8 1QZ

Drawing Title

Proposed Roof Plan

Drawing Status

Planning

Drawing Number

0159-KLA-00-RF-DR-10 001

Scale

1:100/A1


1:200/A3

Revision

P03



Proposed South Elevation

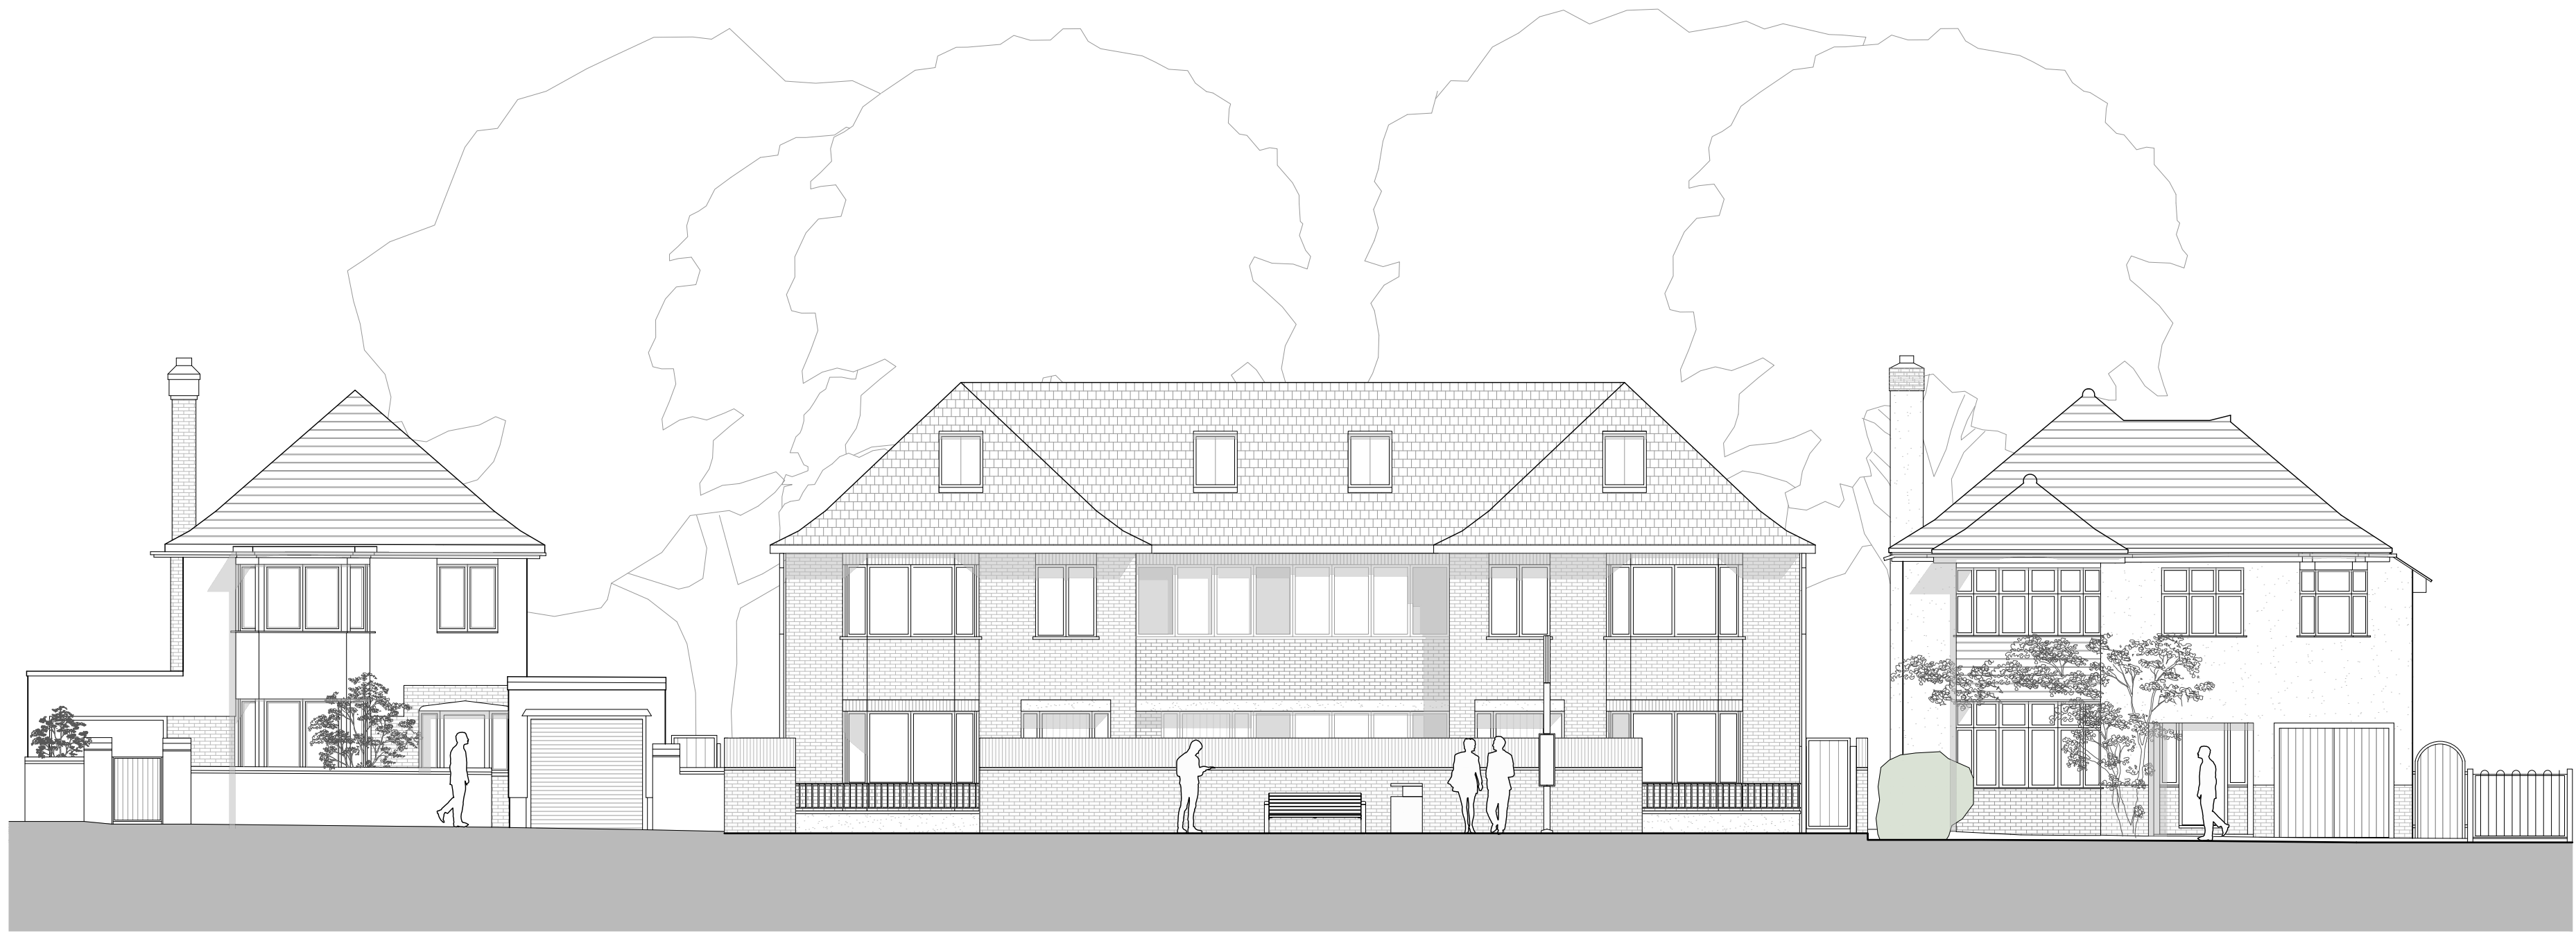


Proposed South Elevation (Street Elevation)



Proposed North Elevation

Key Plan

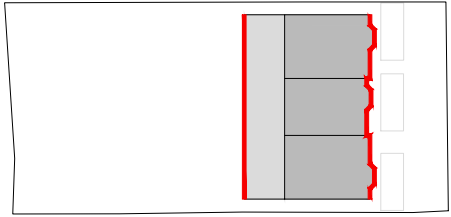

Copyright © Kruszelnicki Leech Architects

Do not scale from this drawing
Report all errors, discrepancies and omissions to the Architect
All dimensions must be checked on site prior to construction

0 1 2 5 8

Notes

P02	08.06.2022	Planning Issue	NO	LK
P01	26.05.2022	Planning Issue - Preliminary	NO	LK
Rev.	Date	Description	Drm. Chk.	

KRU
SZE
LNI
CKI
LEE
TCH

75A Regent Studios
8 Andrews Road
London E8 4QN
T 020 3903 0762
T 020 3875 8345
office@klarchitects.co.uk
www.klarchitects.co.uk

Client

NARRD LTD

Project

139 Belmont Road, Uxbridge,
Hillingdon, UB8 1QZ

Drawing Title

Proposed South & North Elevations

Drawing Status

Planning

Drawing Number

0159-KLA-01-XX-DR-20 001


Scale

1:100/A1

1:200/A3

Revision

P02

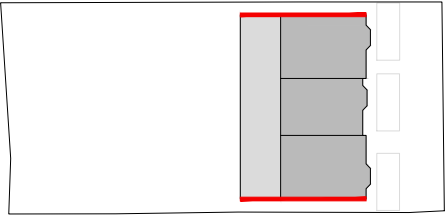


Copyright © Kruszelnicki Leetch Architects
Do not scale from this drawing
Report all errors, discrepancies and omissions to the Architect
All dimensions must be checked on site prior to construction

0 1 2 5 8

Notes



Proposed East Elevation

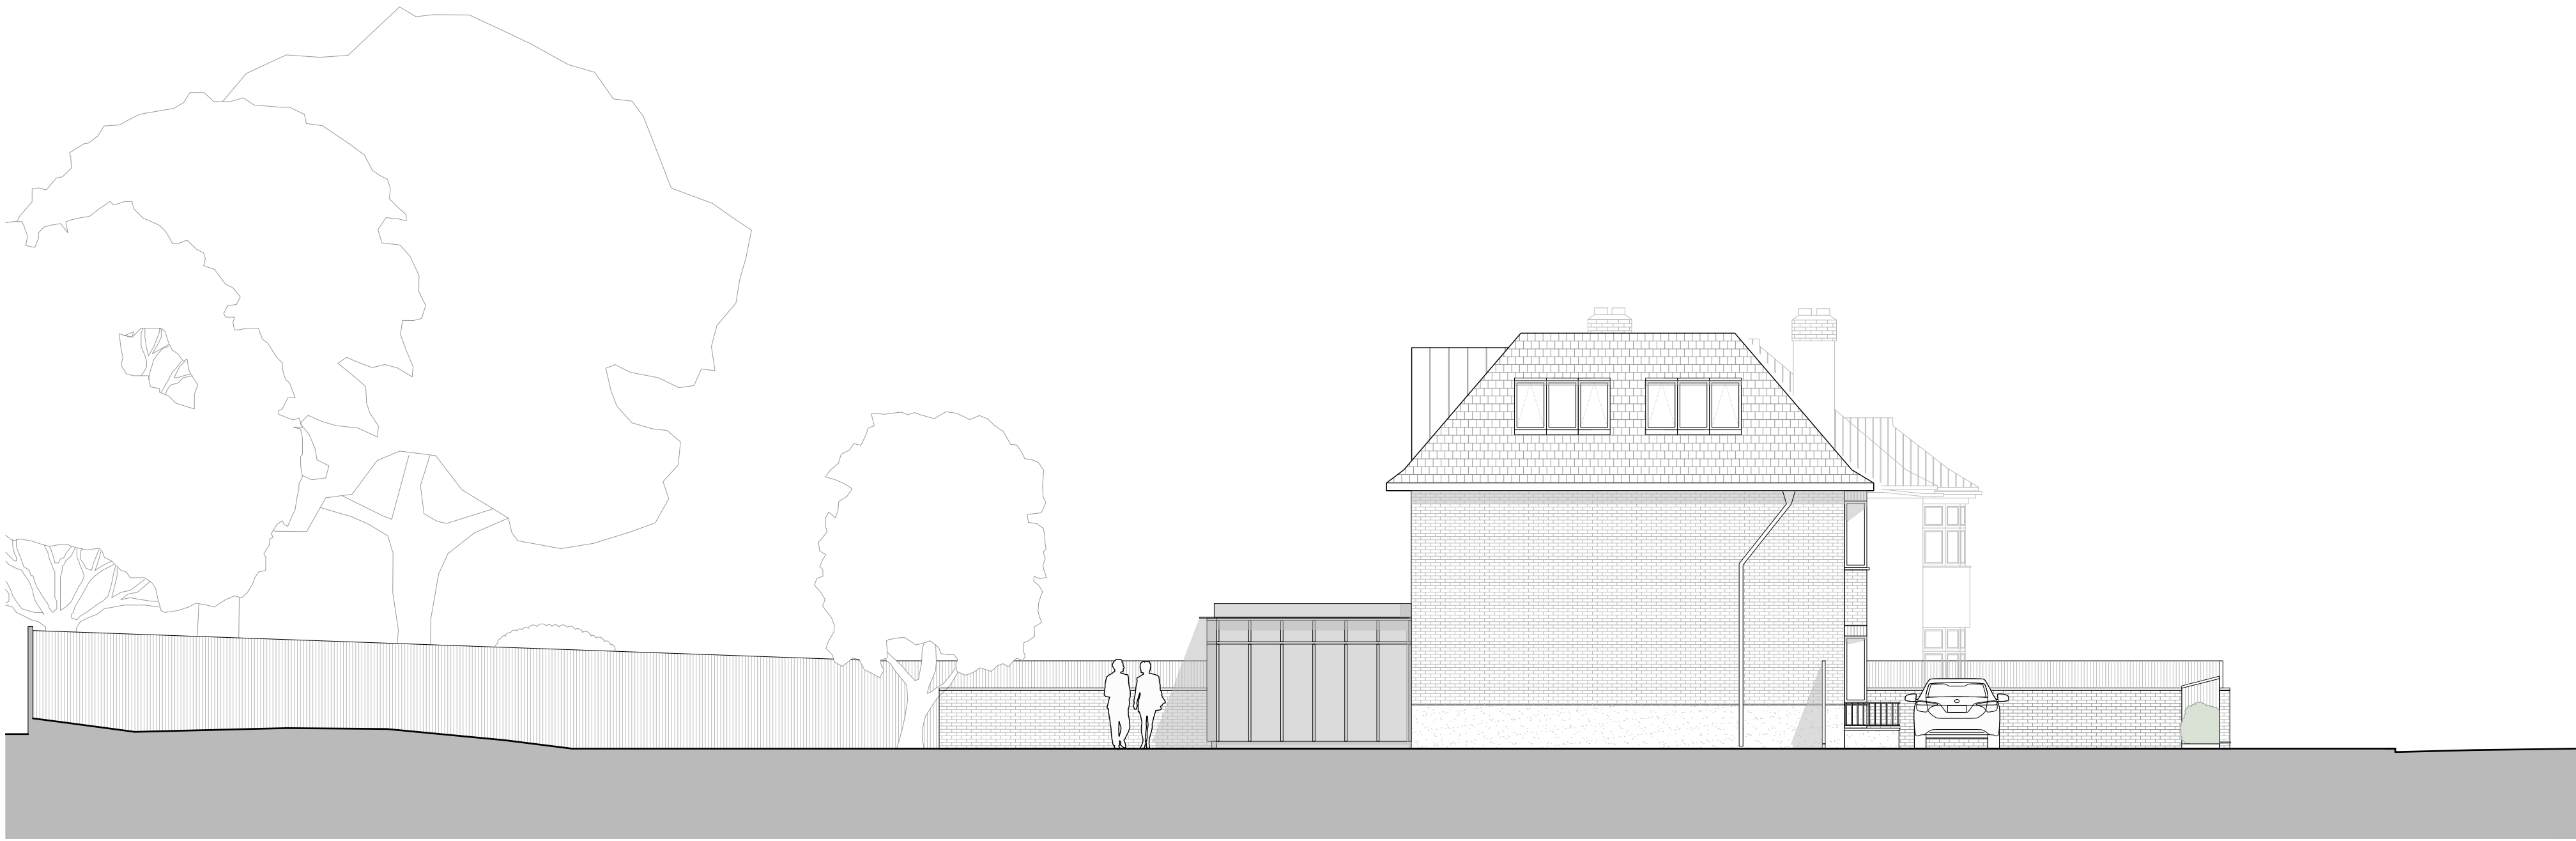

Proposed West Elevation

P02	08.06.2022	Planning Issue	NO	LK
P01	26.05.2022	Planning Issue - Preliminary	NO	LK
Rev.	Date	Description	Drn.	Chk.

KRU
SZE
LNI
CKI
LEE
TCH

75A Regent Studios
8 Andrews Road
London E8 4QN
T 020 3903 0762
T 020 3875 8345
office@klarchitects.co.uk
www.klarchitects.co.uk

Client

NARRD LTD

Project

139 Belmont Road, Uxbridge,
Hillingdon, UB8 1QZ

Drawing Title

Proposed East & West Elevations

Drawing Status

Planning

Drawing Number

0159-KLA-01-XX-DR-20 002

Scale

1:100/A1

1:200/A3

Revision

P02




Proposed Street Elevation (Belmont Road)



Existing Street Elevation (Belmont Road)

Key Plan

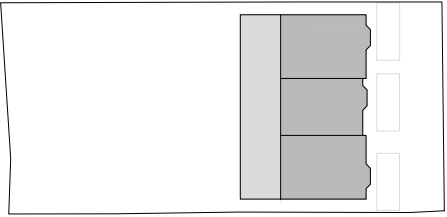

Copyright © Kruszelnicki Leetch Architects

Do not scale from this drawing
Report all errors, discrepancies and omissions to the Architect
All dimensions must be checked on site prior to construction

0 1 2 5 8

Notes

P02	08.06.2022	Planning Issue	NO	LK
P01	26.05.2022	Planning Issue - Preliminary	NO	LK
Rev.	Date	Description	Drn.	Chk.

KRU
SZE
LNI
CKI
LEE
TCH

75A Regent Studios
8 Andrews Road
London E8 4QN
T 020 3903 0762
T 020 3875 8345
office@klarchitects.co.uk
www.klarchitects.co.uk

Client

NARRD LTD

Project

139 Belmont Road, Uxbridge,
Hillingdon, UB8 1QZ

Drawing Title

Existing & Proposed Street Elevation

Drawing Status

Planning

Drawing Number

0159-KLA-01-XX-DR-20 003


Scale

1:250/A1

1:500/A3

Revision


P02

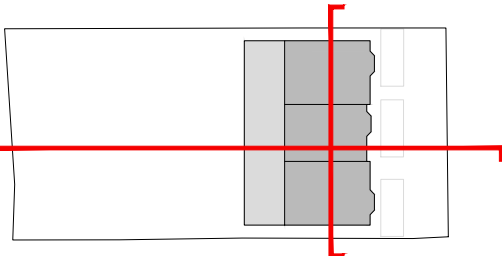

Copyright © Kruszelnicki Leetch Architects
Do not scale from this drawing
Report all errors, discrepancies and omissions to the Architect
All dimensions must be checked on site prior to construction

0 1 2 5 8

Notes

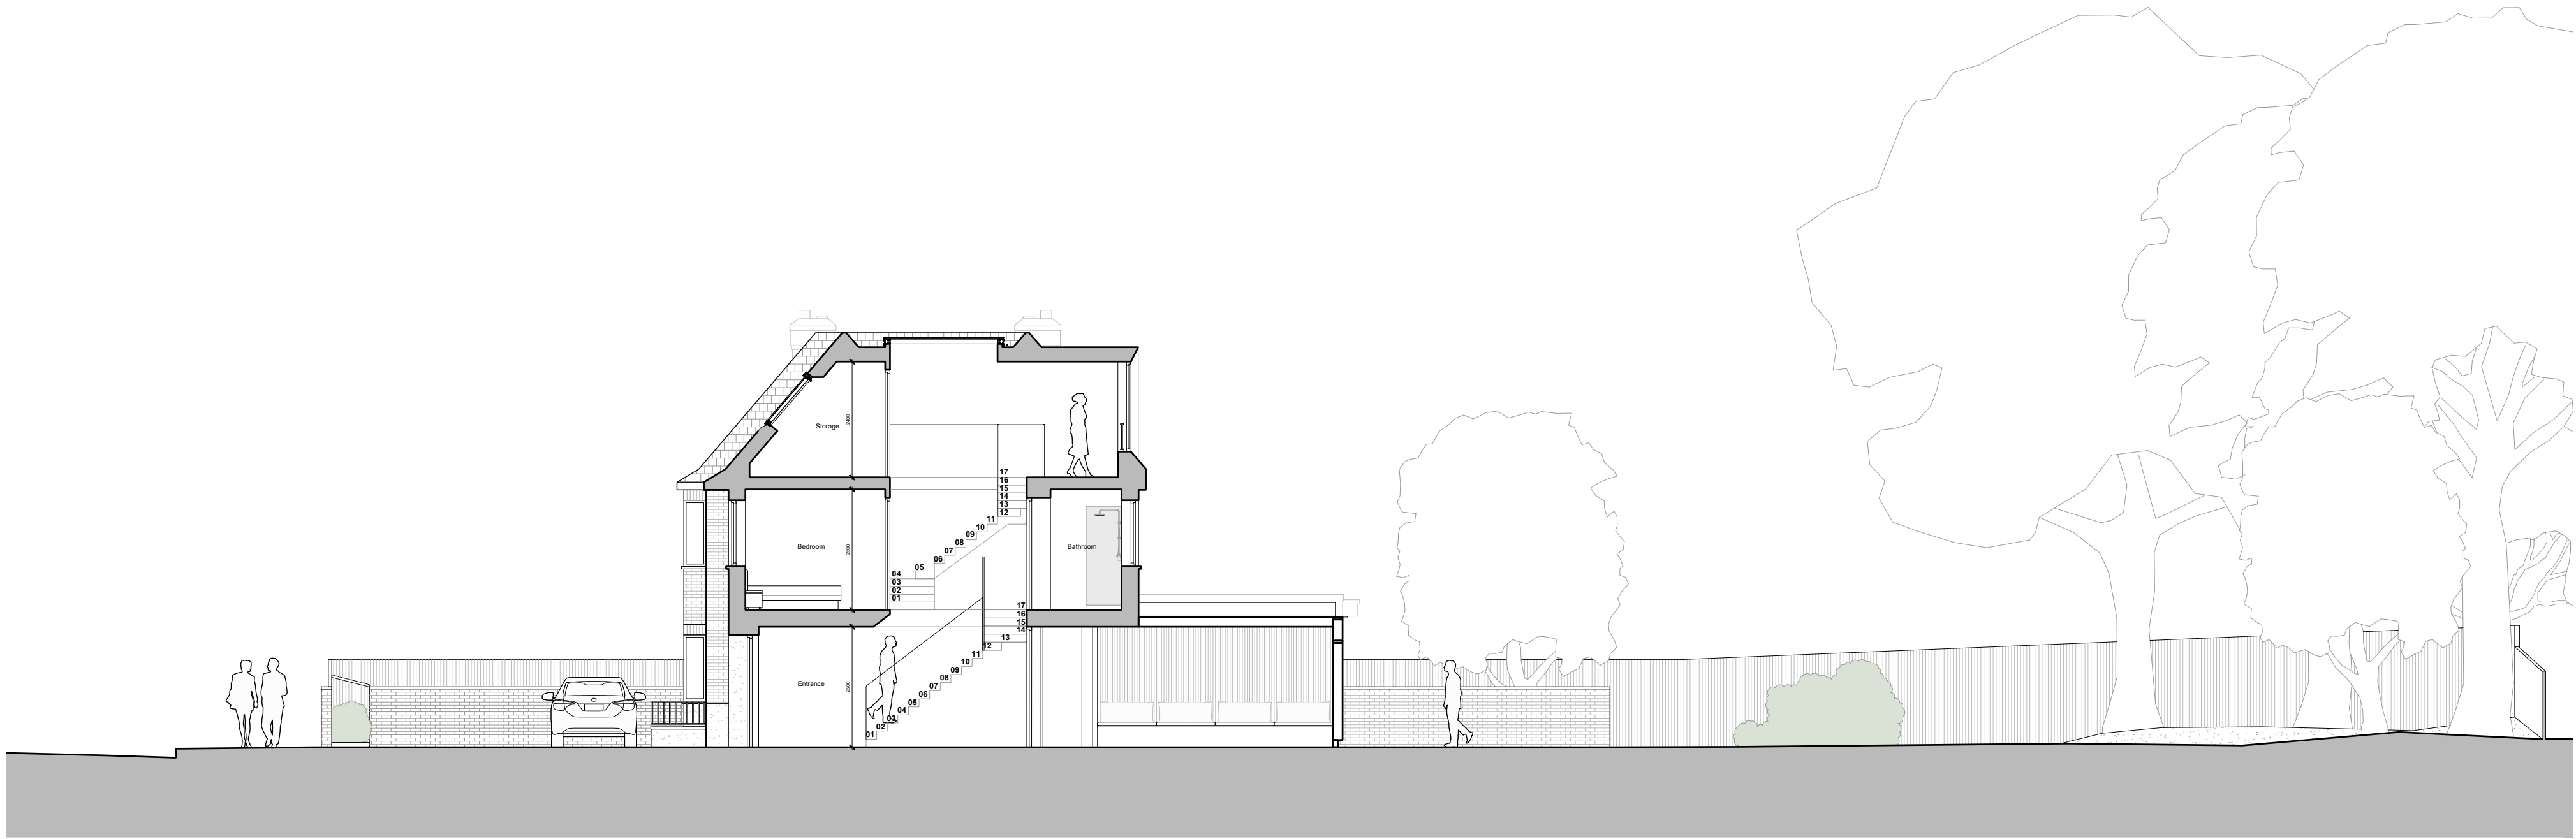

Proposed Section AA



Proposed Section BB

P02	08.06.2022	Planning Issue	NO	LK
P01	26.05.2022	Planning Issue - Preliminary	NO	LK
Rev.	Date	Description	Drm. Chk.	

KRU
SZE
LNI
CKI
LEE
TCH

75A Regent Studios
8 Andrews Road
London E8 4QN
T 020 3903 0762
T 020 3875 8345
office@klarchitects.co.uk
www.klarchitects.co.uk

Client

NARRD LTD

Project

139 Belmont Road, Uxbridge,
Hillingdon, UB8 1QZ

Drawing Title

Proposed Section AA & BB

Drawing Status

Planning

Drawing Number

0159-KLA-01-XX-DR-30 001

Scale

1:100/A1

1:200/A3

Revision

P02