




Existing Right Elevation

No. 102
100 West End Ln
Existing and Proposed Front Elevation

Existing Rear Elevation

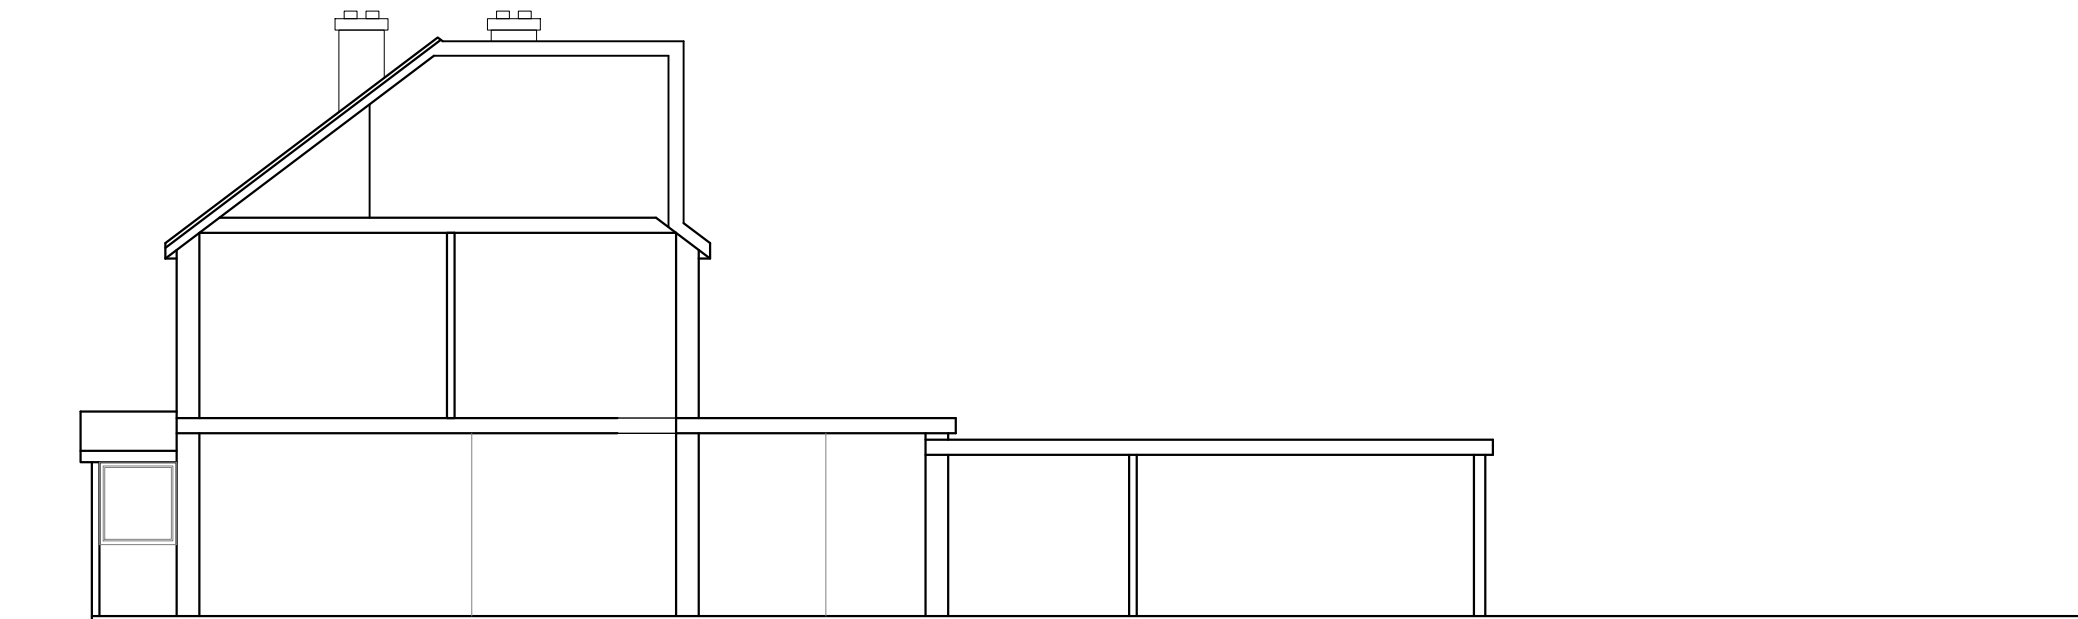

Existing Section AA'



21 Lewston Place London N16 6RJ
020 35149817 M: 07506924401
E: info@vitcoplanning.co.uk

PROJECT:
100 West End Ln, Harlington,
Hayes UB3 5LY

TITLE:
Existing Elevations
And Section

DATE:
26.08.25

DWG NO: C02	REV:
----------------	------

NOTE: The drawings are for idea or planning purposes only. professional knowledge is required to be approved before any kind of work. All dimensions to be checked on site.



SCALE: 1:100 at A3