
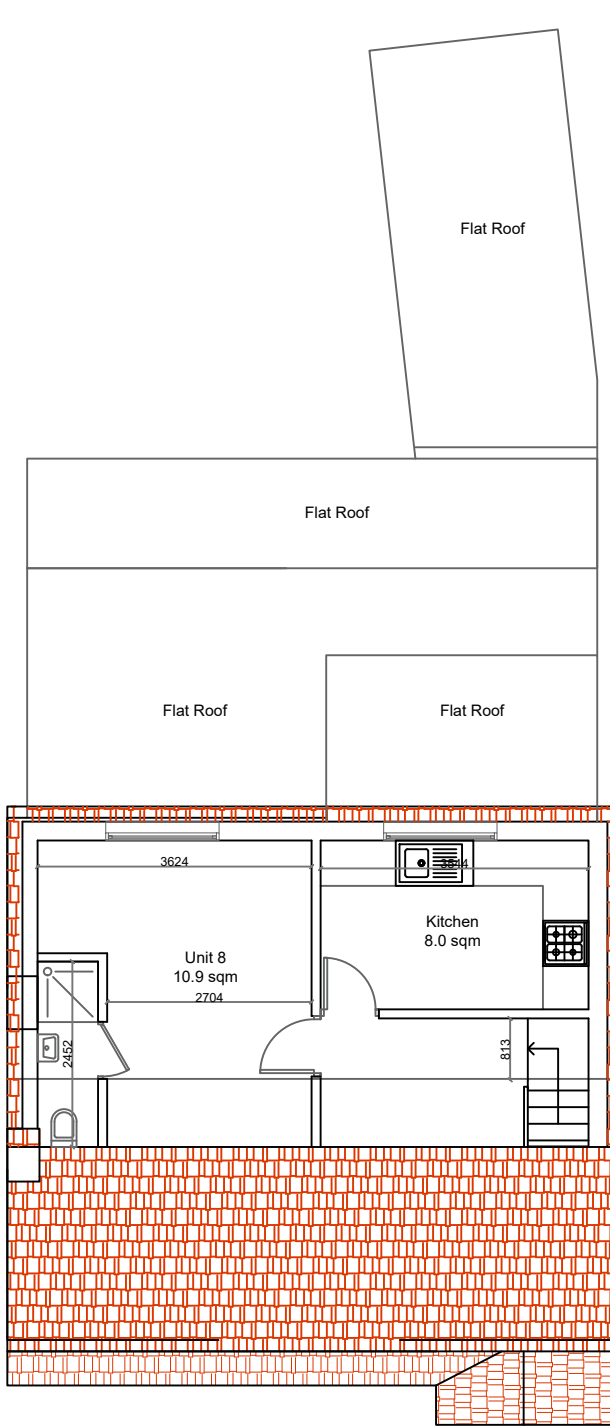
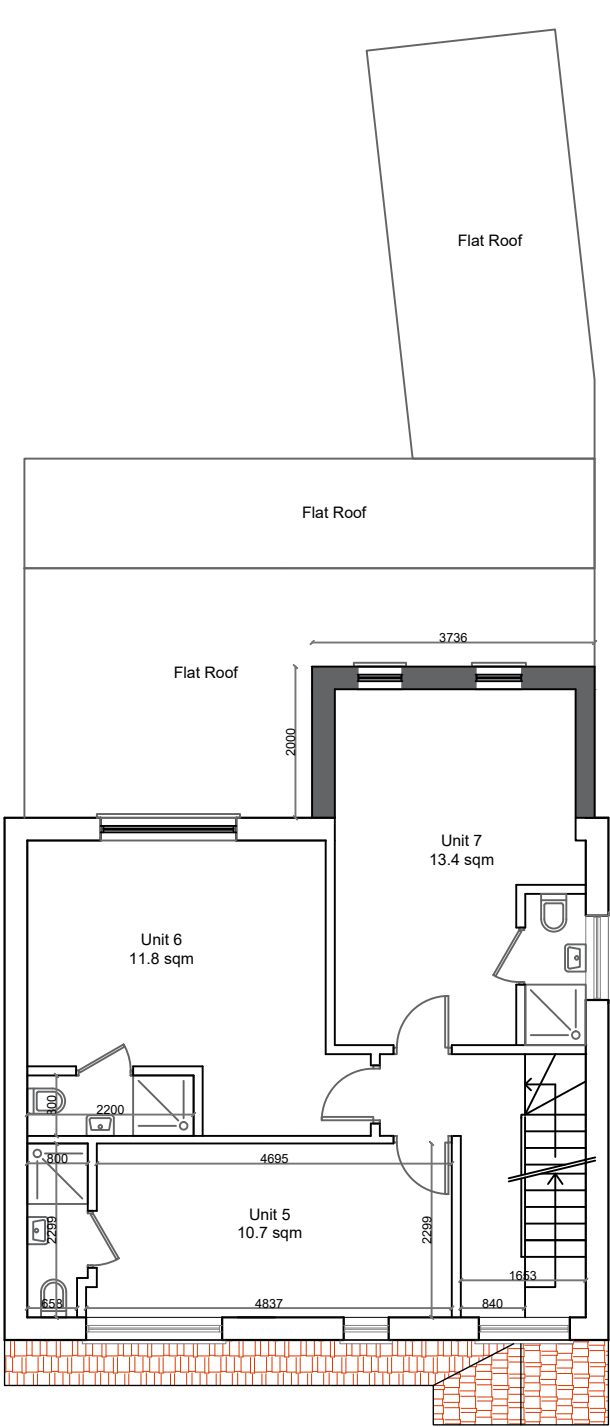


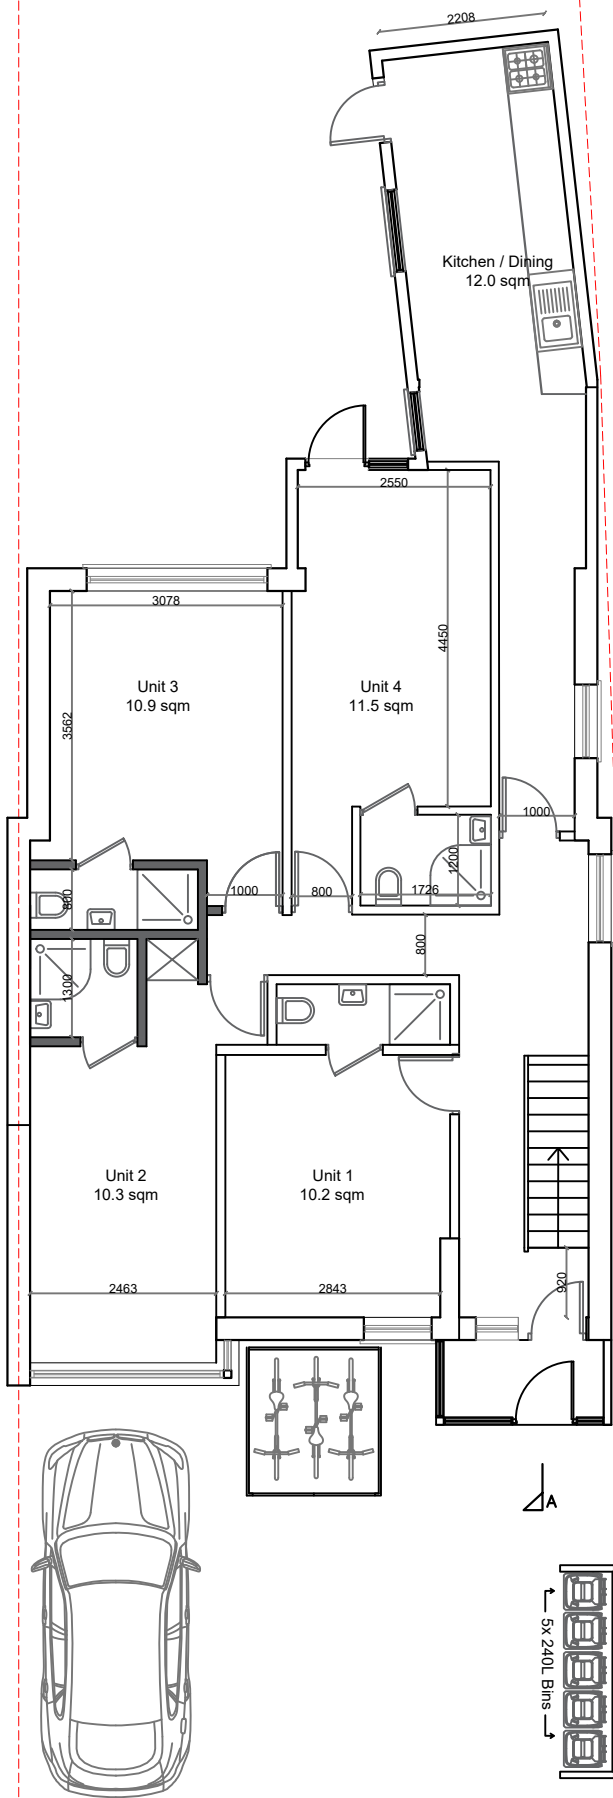

21 Lewston Place London N16 6RJ
020 35149817 M: 07506924401
E: info@vitcoplanning.co.uk

PROJECT:
100 West End Ln, Harlington,
Hayes UB3 5LY

TITLE:
Proposed Floor plans

DATE:
26.08.25

DWG NO: C03 REV:

Existing Structure
Proposed Structure

NOTE: The drawings are for idea or planning purposes only. professional knowledge is required to be approved before any kind of work. All dimensions to be checked on site.



SCALE: 1:100 at A3