

21 Lewston Place London N16 6RJ  
020 35149817 M: 07506924401  
E: info@vitcoplanning.co.uk

PROJECT:  
100 West End Ln, Harlington,  
Hayes UB3 5LY


TITLE:  
Existing Floor plans

DATE:  
11.03.25

DWG NO: 01 REV:

NOTE: The drawings are for idea or planning purposes only. Professional knowledge is required to be approved before any kind of work. All dimensions to be checked on site.

0 5M  
SCALE: 1:100 at A3

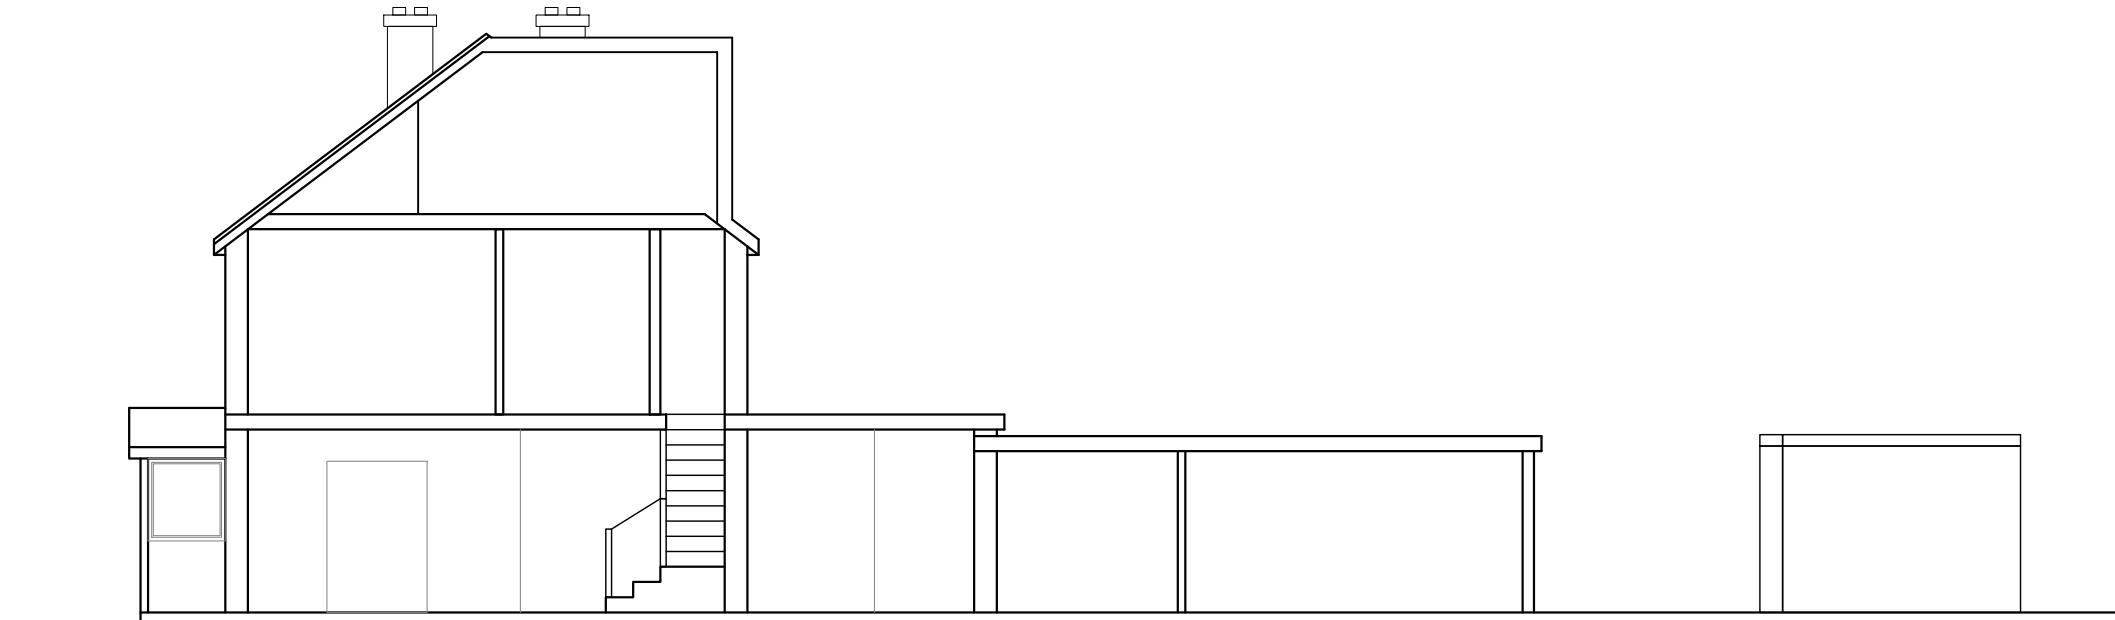

Existing Section AA'



Existing and Proposed Front Elevation



Existing and Proposed Rear Elevation



21 Lewston Place London N16 6RJ  
020 35149817 M: 07506924401  
E: info@vitcoplanning.co.uk

PROJECT:  
100 West End Ln, Harlington,  
Hayes UB3 5LY

TITLE:  
Existing Section  
And Front and Rear Elevation

DATE:  
11.03.25

DWG NO: 02 REV:


NOTE: The drawings are for idea or planning purposes only. Professional knowledge is required to be approved before any kind of work. All dimensions to be checked on site.




SCALE: 1:100 at A3



21 Lewston Place London N16 6RJ  
020 35149817 M: 07506924401  
E: info@vitcoplanning.co.uk

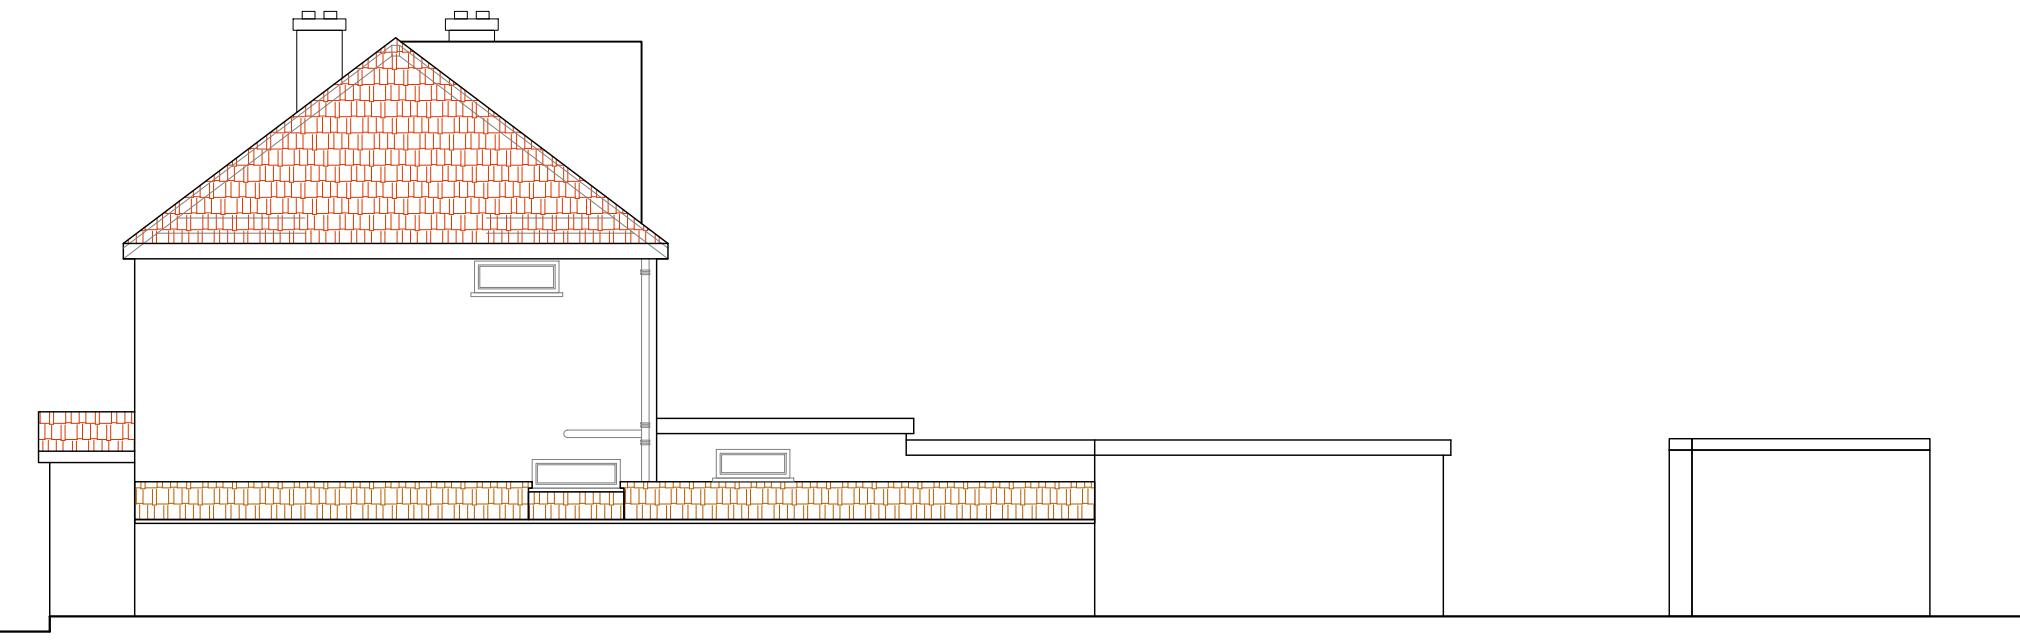

Existing Right Elevation

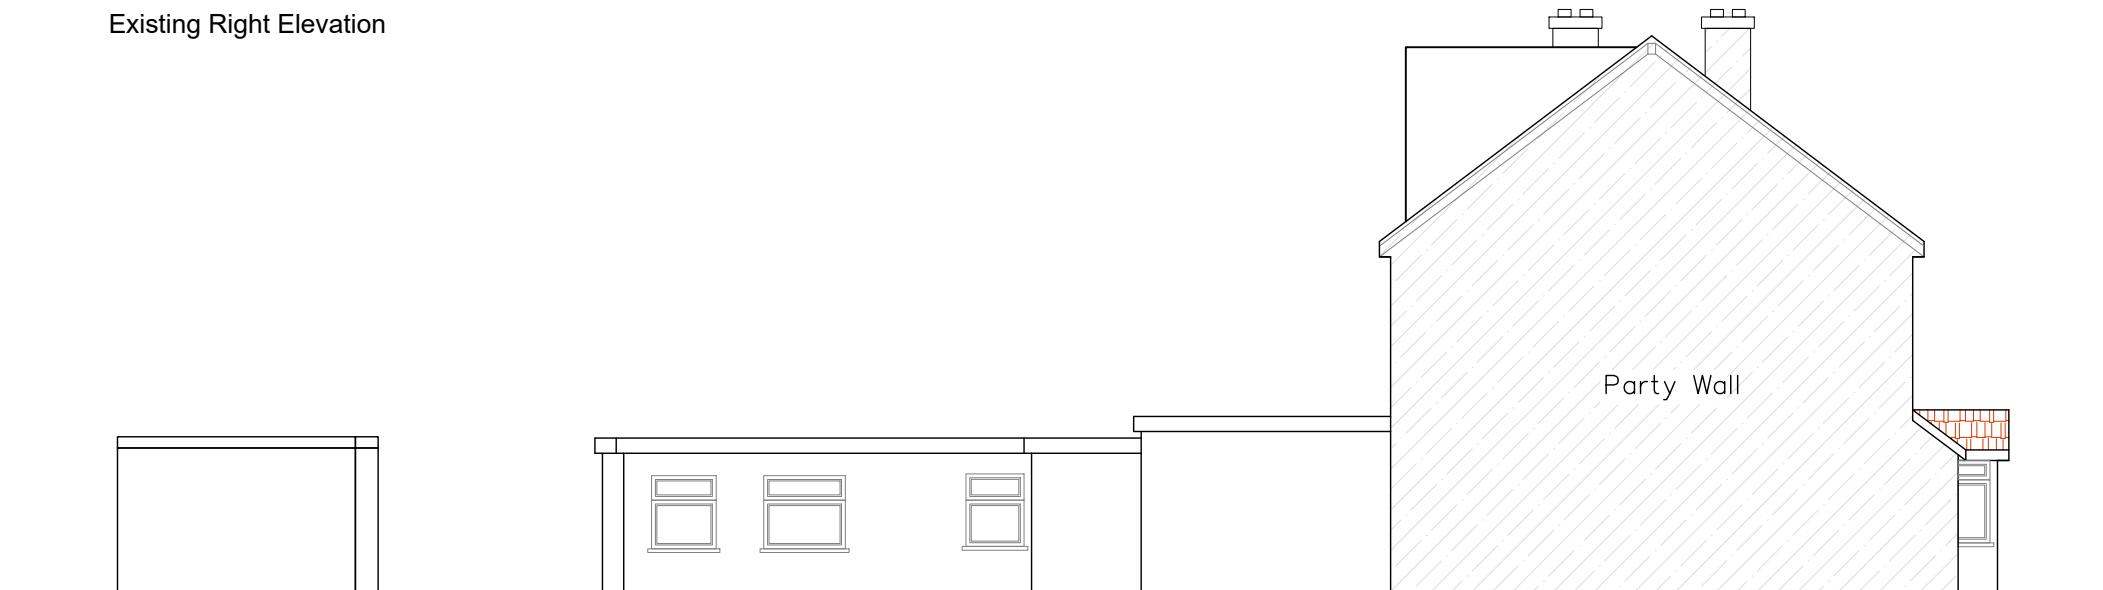

Existing Left Elevation

PROJECT:  
100 West End Ln, Harlington,  
Hayes UB3 5LY

TITLE:  
Existing And Proposed  
Side Elevations

DATE:  
11.03.25




DWG NO:  
03

REV:

NOTE: The drawings are for idea or planning  
purposes only. professional knowledge is required  
to be approved before any kind of work. All dimensions  
to be checked on site.



SCALE: 1:100 at A3

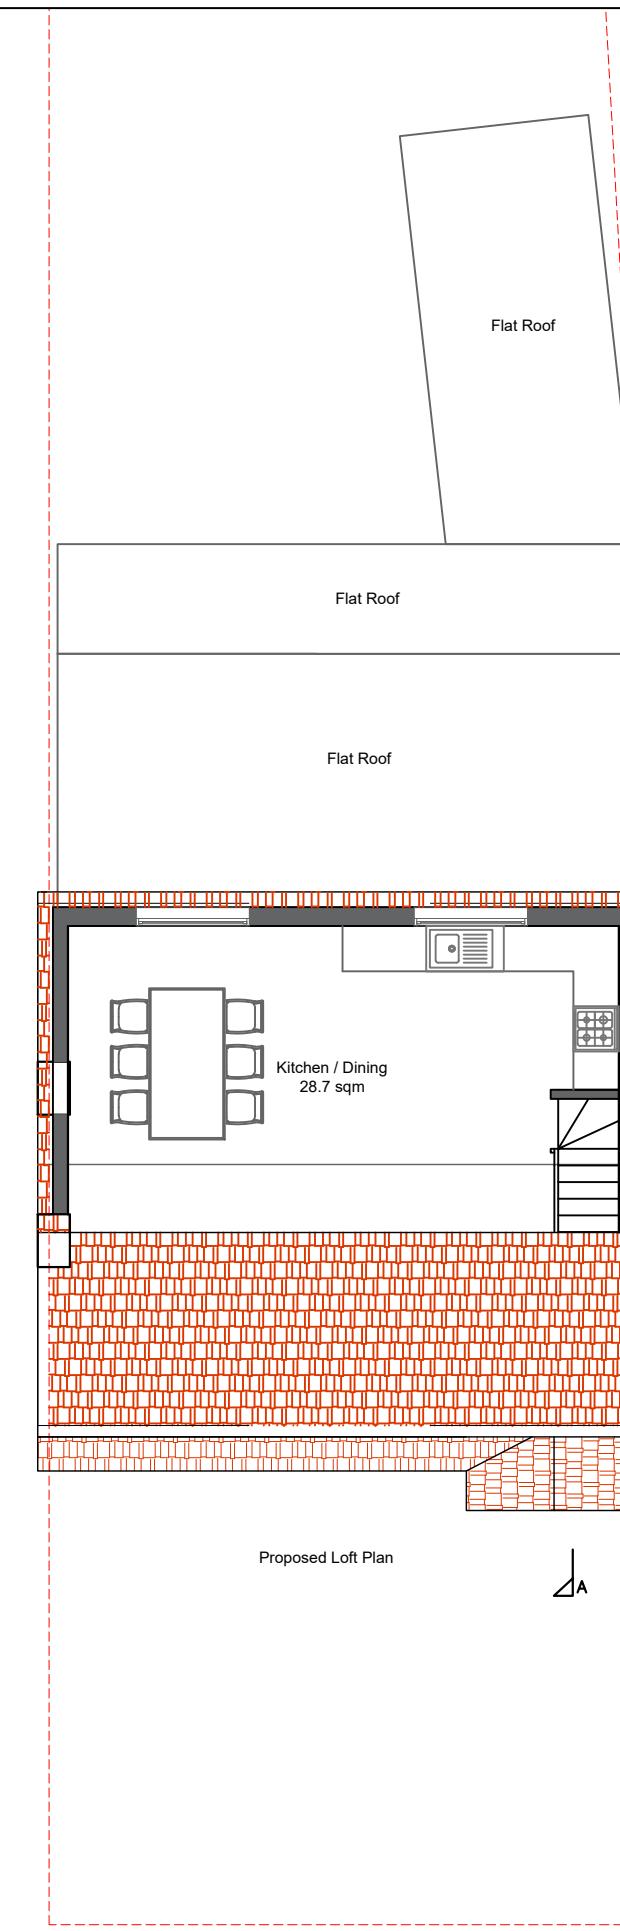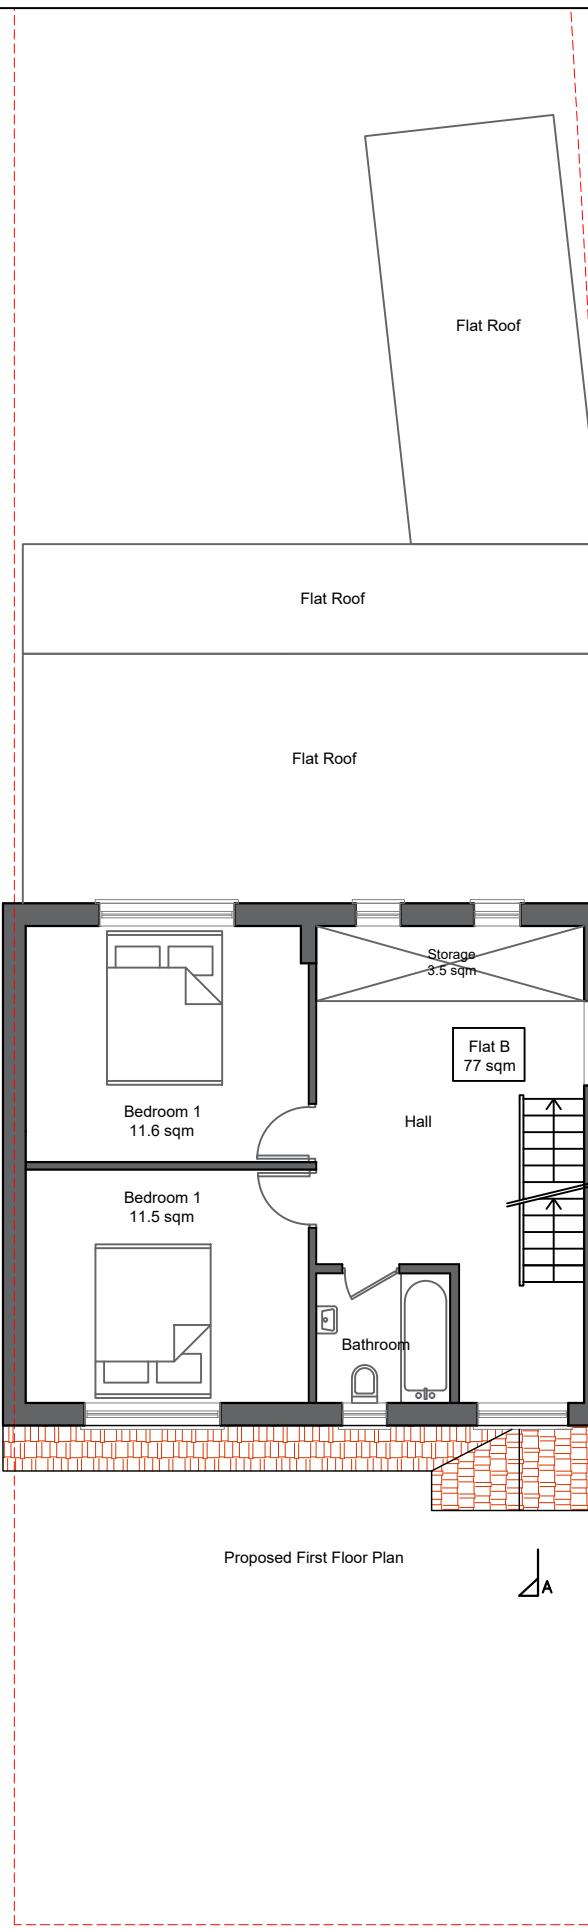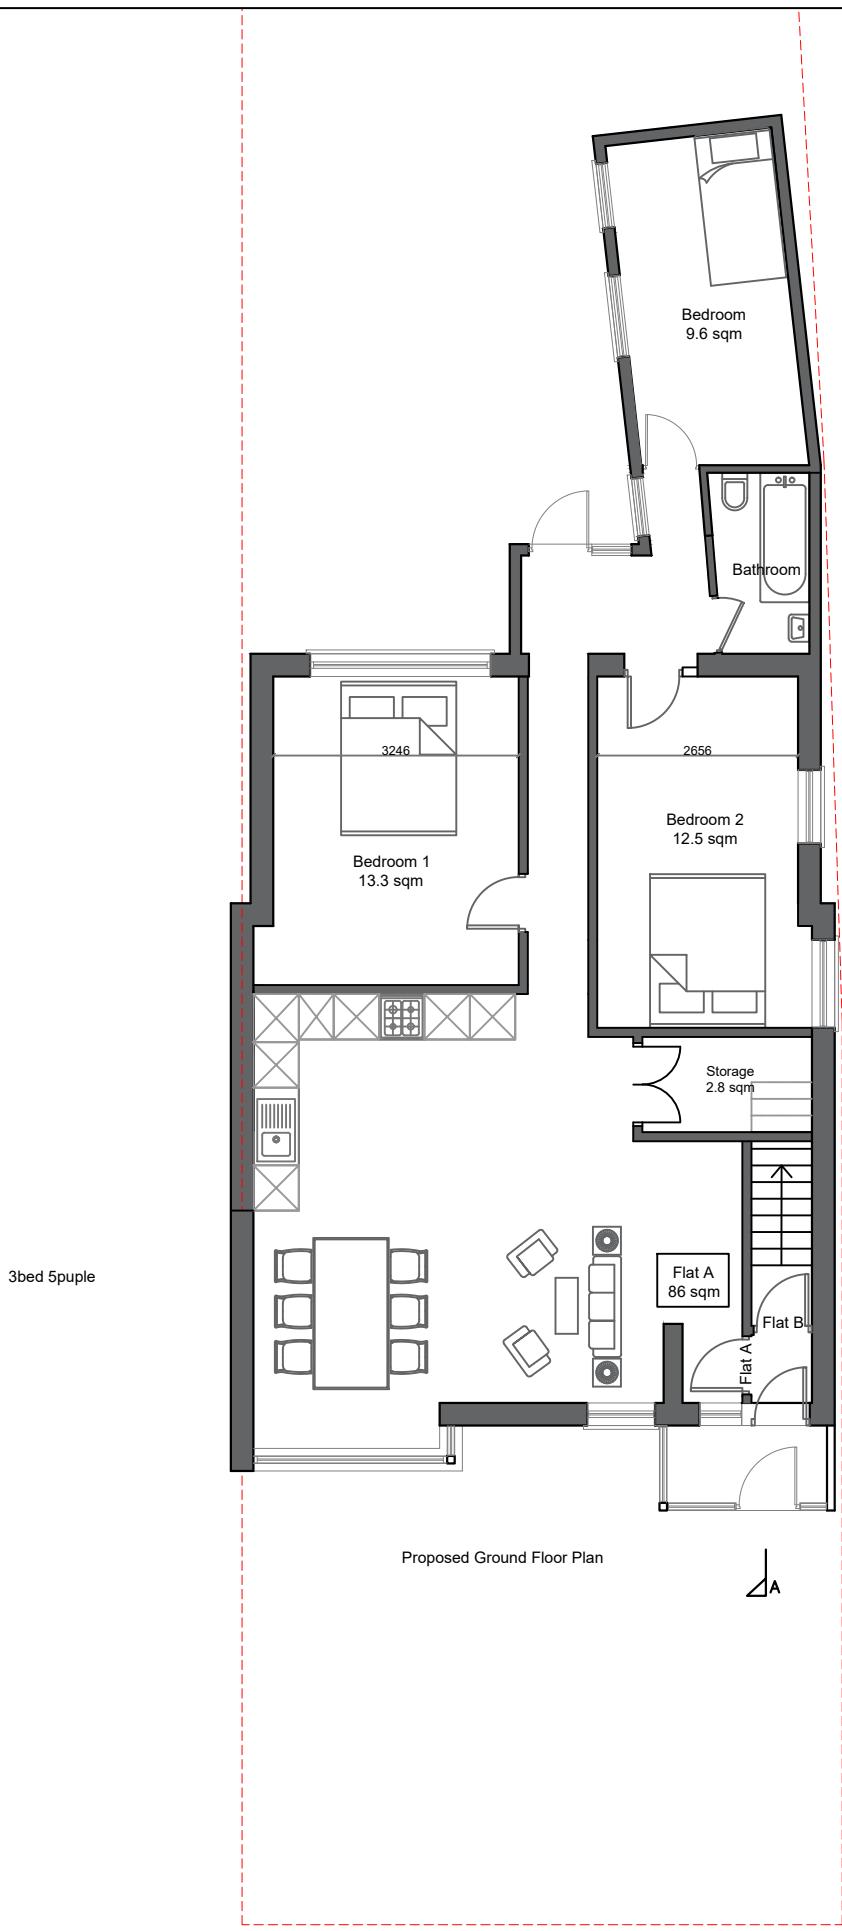

21 Lewston Place London N16 6RJ  
020 35149817 M: 07506924401  
E: info@vitcoplanning.co.uk

PROJECT:  
100 West End Ln, Harlington,  
Hayes UB3 5LY

TITLE:  
Proposed Floor plans

DATE:  
11.03.25

DWG NO: 04 REV:

NOTE: The drawings are for idea or planning purposes only. Professional knowledge is required to be approved before any kind of work. All dimensions to be checked on site.



SCALE: 1:100 at A3