






Existing Ground Floor Plan

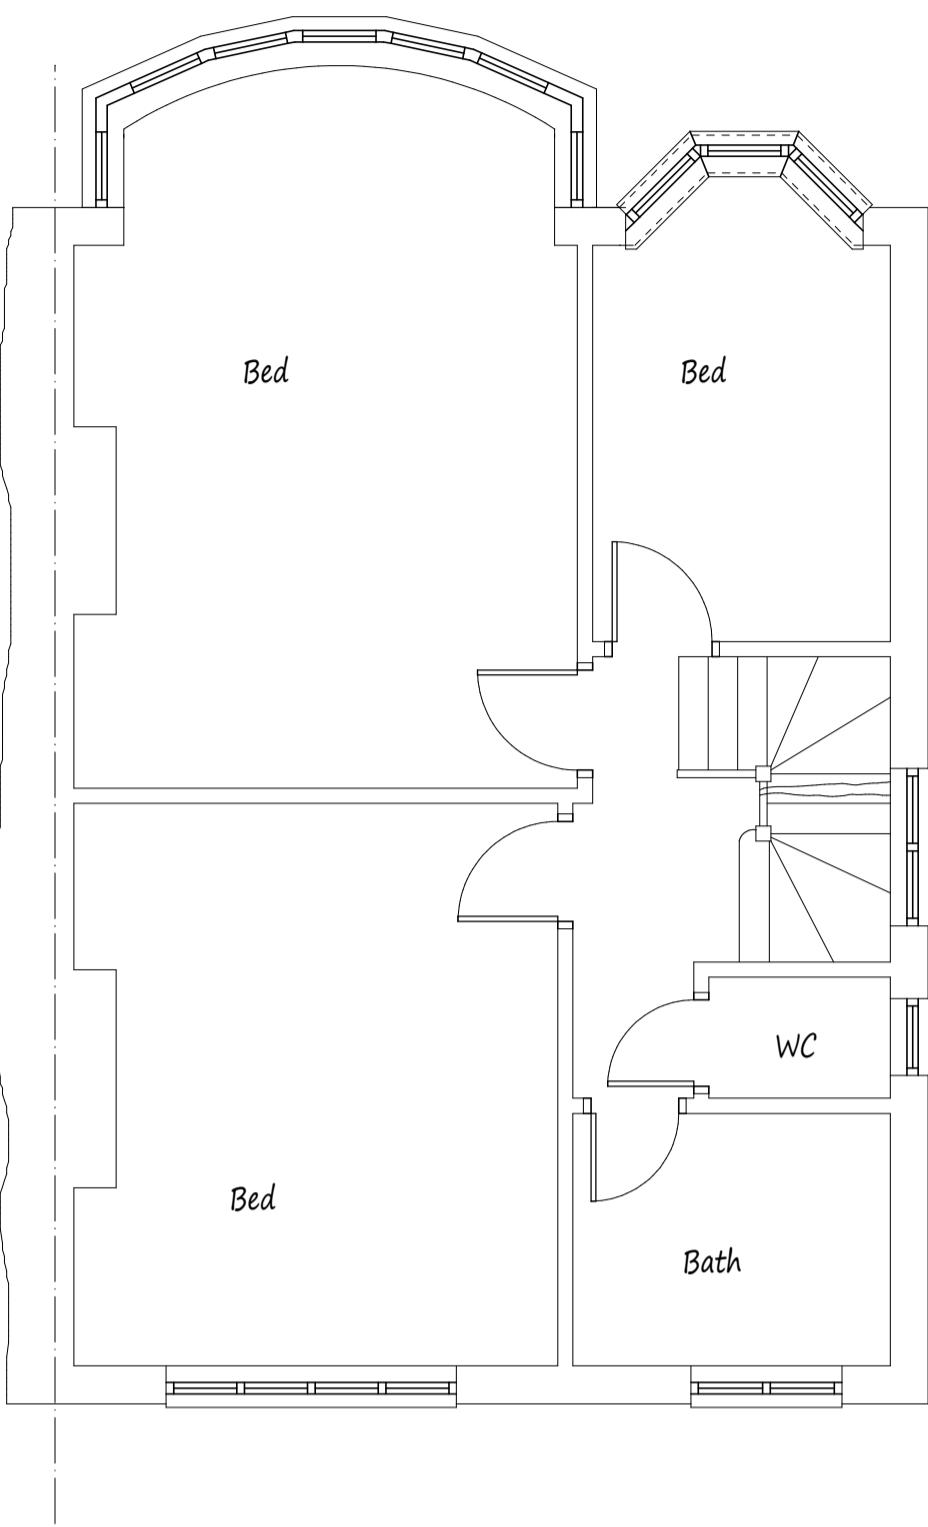


Existing First Floor Plan

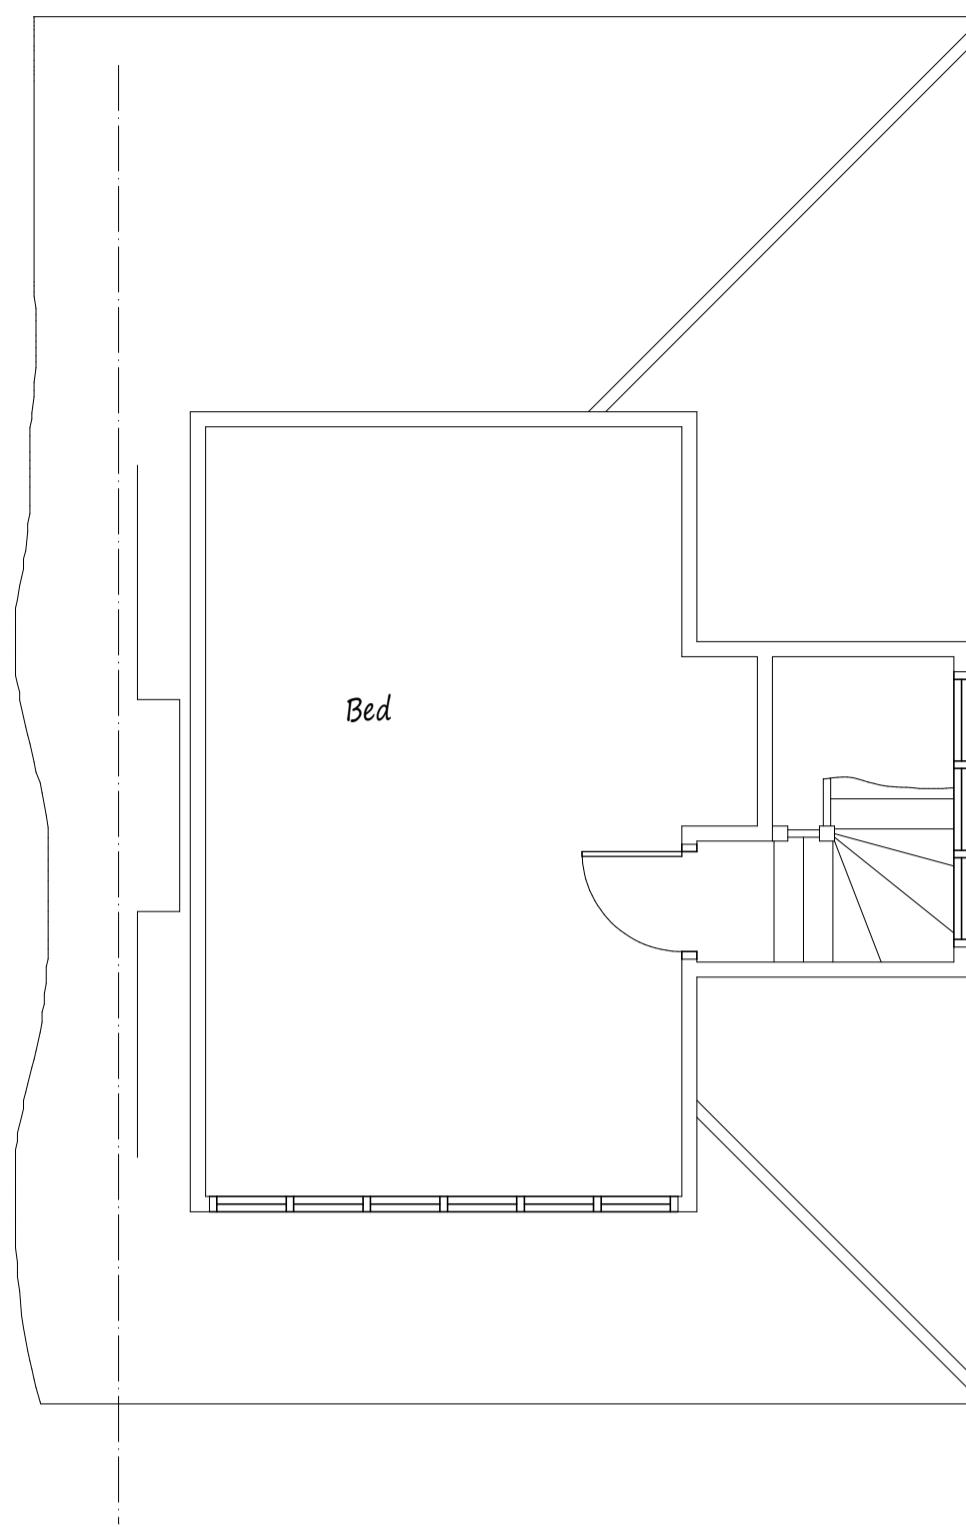

Existing Second Floor Plan

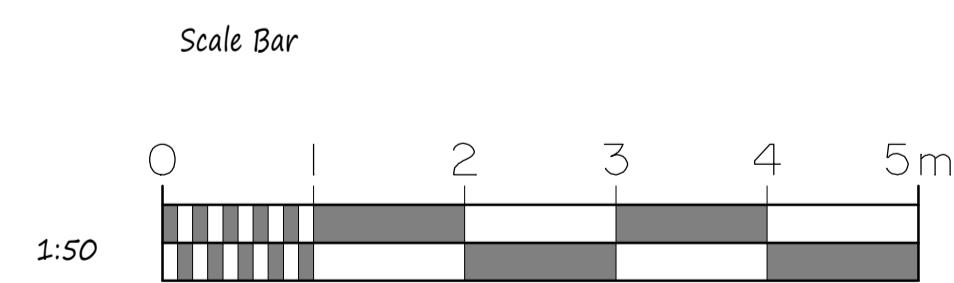

This drawing to be read in conjunction with Drg No 4397/04

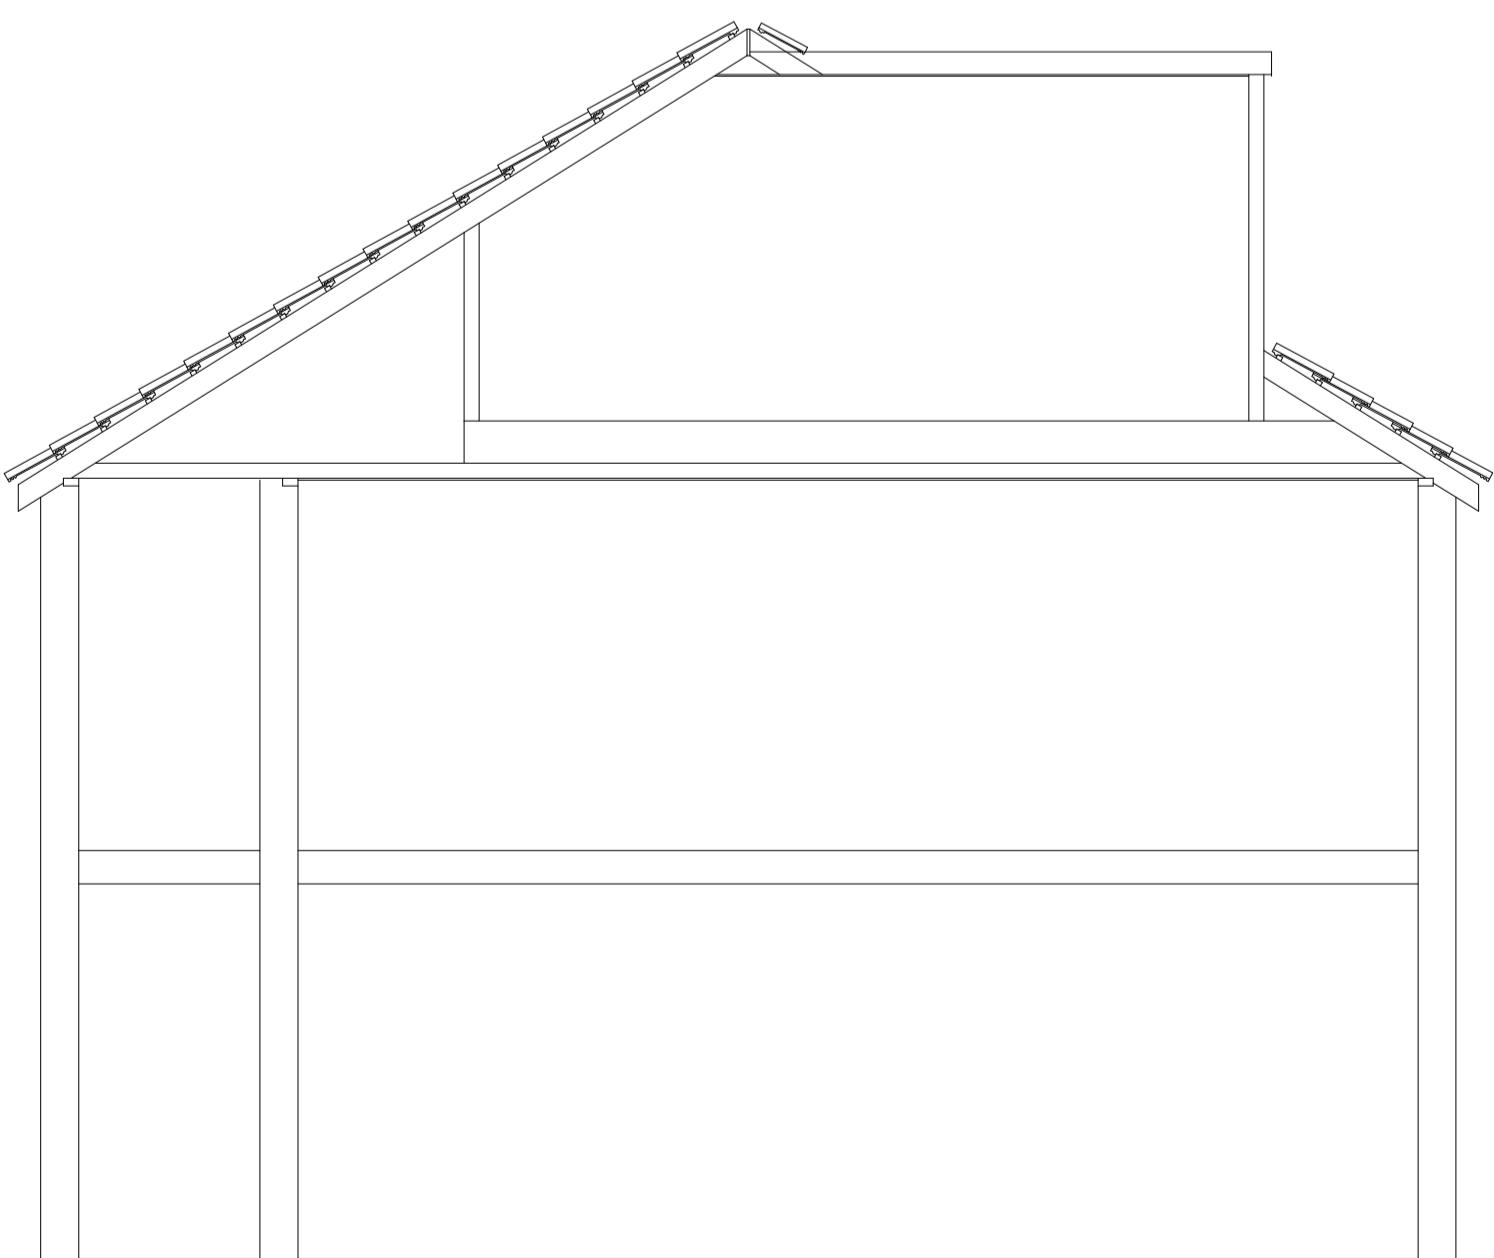

Existing Section Through Building

Existing loft conversion including staircase to be removed as part of new works.

NOTES:
All dimensions must be checked on site and not scaled from this drawing.

A Date Revisions
Copyright

Pottle & Co Ltd.
Building Design &
Management Services

Suite A
128 Manor Way
Ruislip
Middlesex
HA4 8HR

Tel: 01895 622800
www.pottle.uk.com

Client
Mr & Mrs O'Toole

Job Title
38 Eversley Crescent
Ruislip
Middlesex

Drawing Title
Proposed Loft Conversion.

Scale
1:50

Date
June 2020 Drawn by
MPP

Drg No.
4397/03