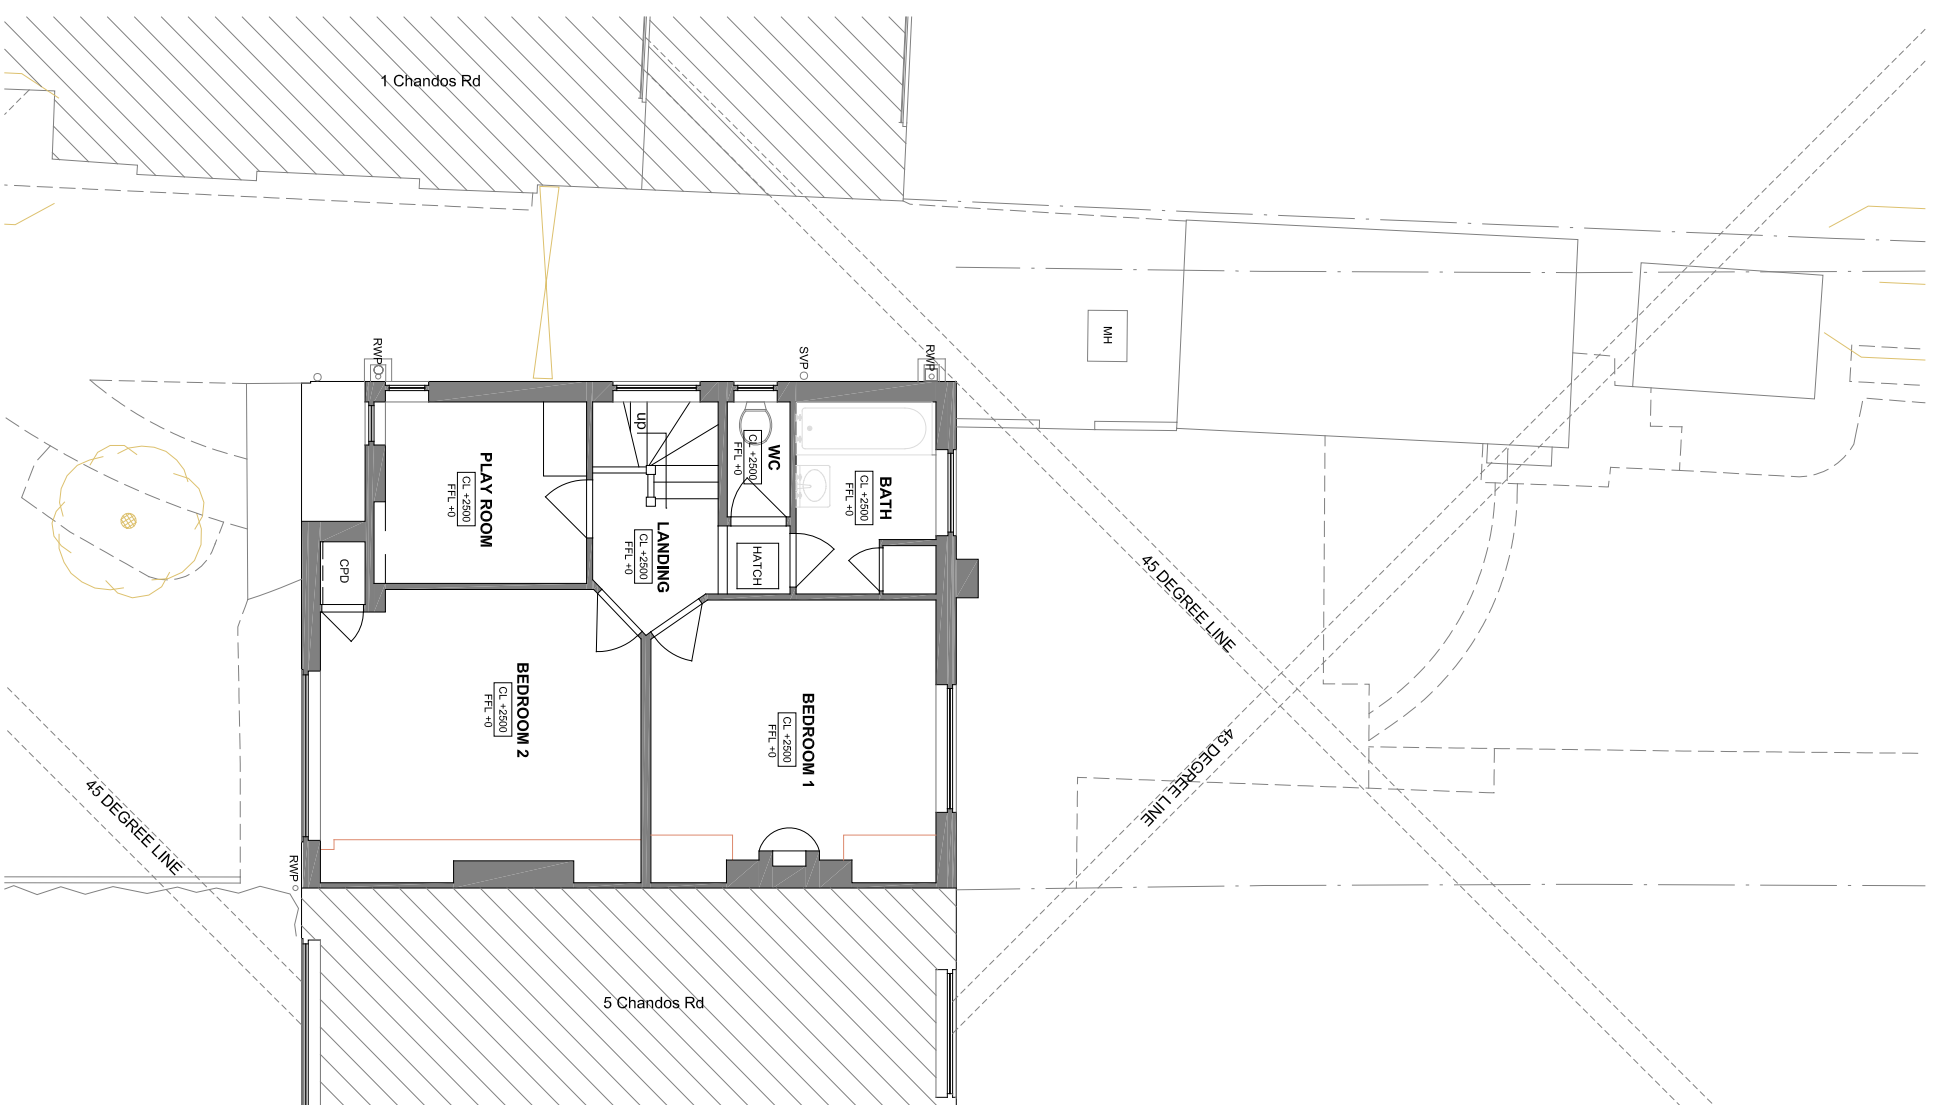

 


NOTES:



01 Existing First Floor Plan
00-101 1:100@A3

 IP PRITPAL OHANA ARCHITECTS			
E: projects@pcarchitects.co.uk T: 0121 827 5450 W: pcarchitects.co.uk ARB: 085131K RIBA: 20015990			
CLIENT Mr Vijay Gorania			
PROJECT 3 Chandos Rd, Pinner HA5 1PR			
DRAWING TITLE Existing First Floor Plan			
ISSUE STATUS PLANNING PERMISSION			
SCALE	DRAWN	CHECKED	DATE
1:100 @A3	AR	PC	29.10.25
JOB NO. 654	DRG. NO. 654-00-101	REVISION _	



REV	DATE	CHANGES	DRAWN
xx.xx.24			