



NOTES:

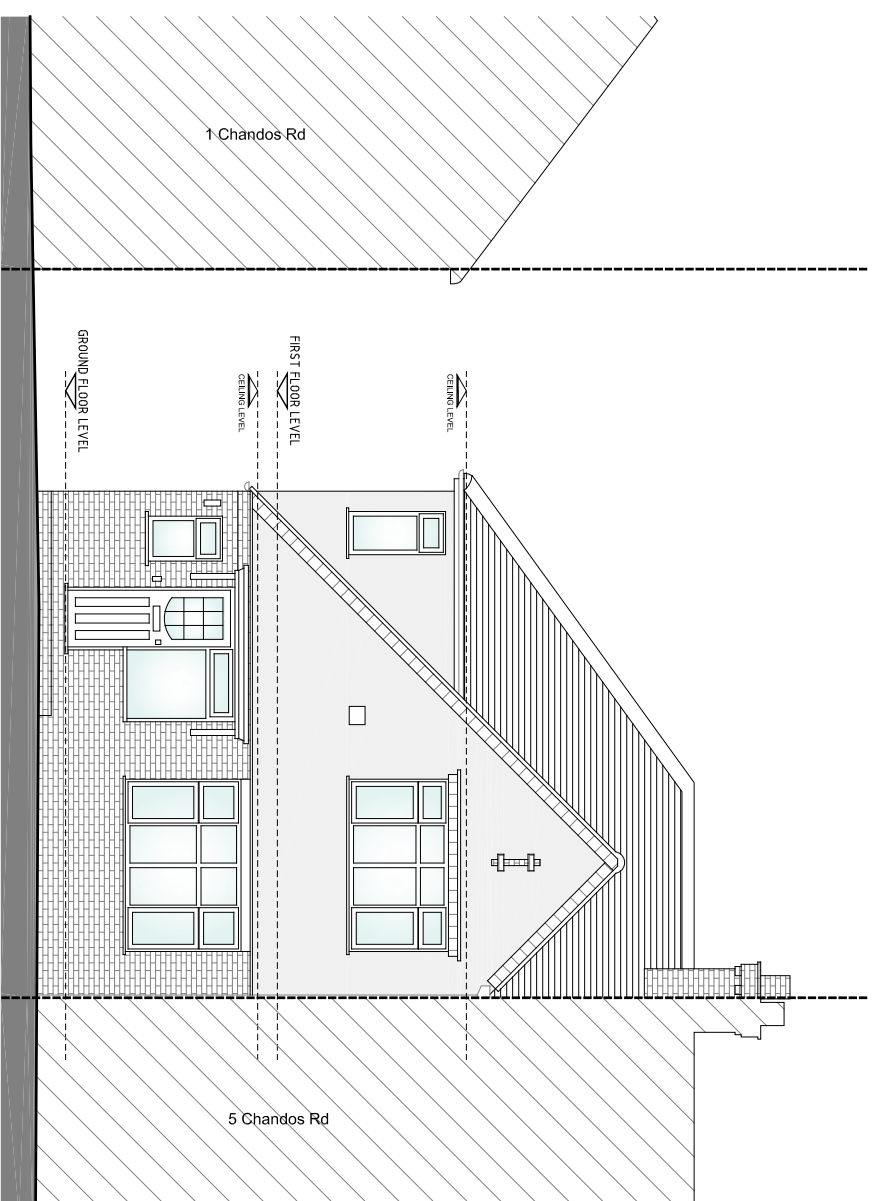

01 Existing East Elevation  
00-102 / 1:100@A3

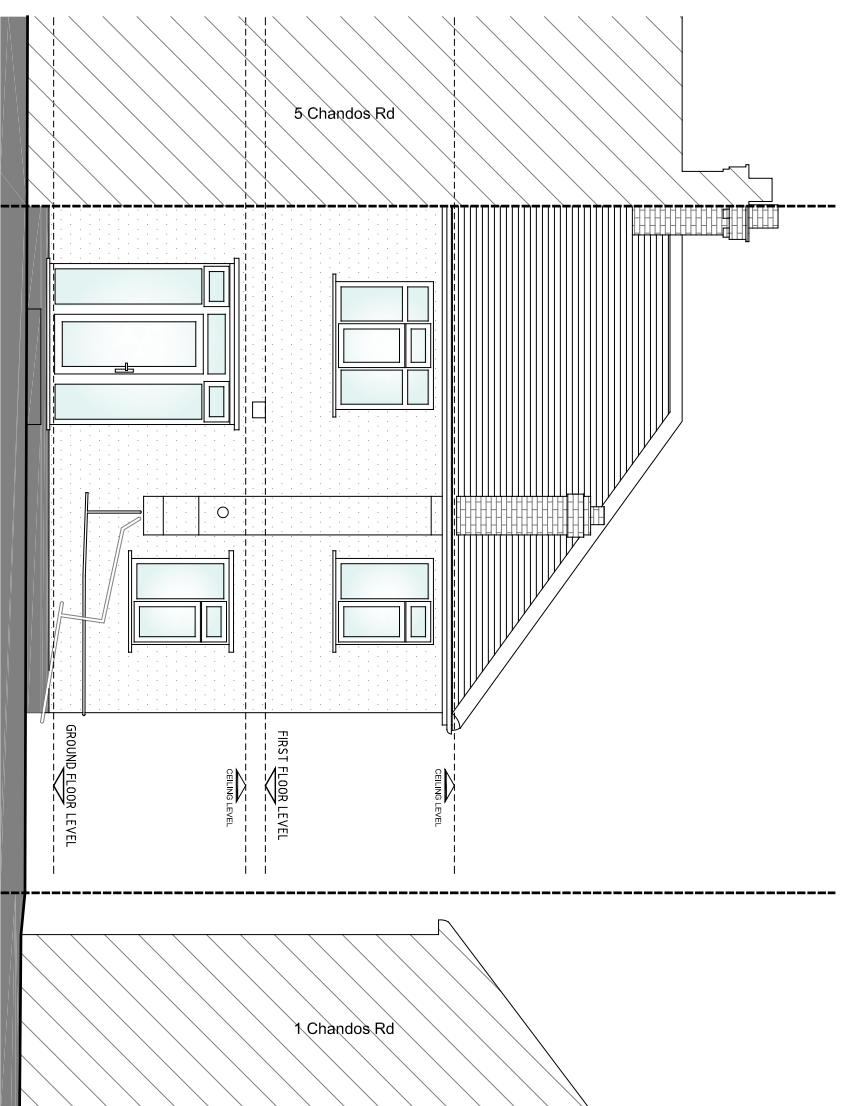

02 Existing West Elevation  
00-102 / 1:100@A3

REV	DATE	CHANGES	DRAWN
-	xx.xx.24	-	-

SCALE 1:100 (mm)  
0 100 200



PRITHPAL  
OHANA  
ARCHITECTS  
E: projects@poharchitects.co.uk  
T: 0121 927 5450  
W: Poharchitects.co.uk  
ARB: 085131K  
RIBA: 20015990

1. ALL DIMENSIONS ARE IN MM UNLESS OTHERWISE STATED.
2. DO NOT SCALE DRAWINGS. FIGURED DIMENSIONS TO BE USED ONLY.
3. ALL DETAILS AND DIMENSIONS ARE TO BE CONFIRMED ON SITE, PRIOR TO WORKS COMMENCING OR ANY ORDERING OF MATERIALS.
4. THE CONTRACTOR MUST INFORM THE ARCHITECT OF ANY DISCREPANCIES FOR CLARIFICATION BEFORE PROCEEDING.
5. THE SOLE PURPOSE OF THE DRAWING IS FOR THE ISSUE STATUS ONLY.

**CLIENT**

Mr Vijay Gorania

**PROJECT**

3 Chandos Rd, Pinner HA5 1PR

**DRAWING TITLE**

Existing Elevations

**ISSUE STATUS**

PLANNING PERMISSION

SCALE	DRAWN	CHECKED	DATE
1:100 @A3	AR	PC	29.10.25
JOB NO.	DRG. NO.	REVISION	
654	654-00-102	-	