



NOTES:

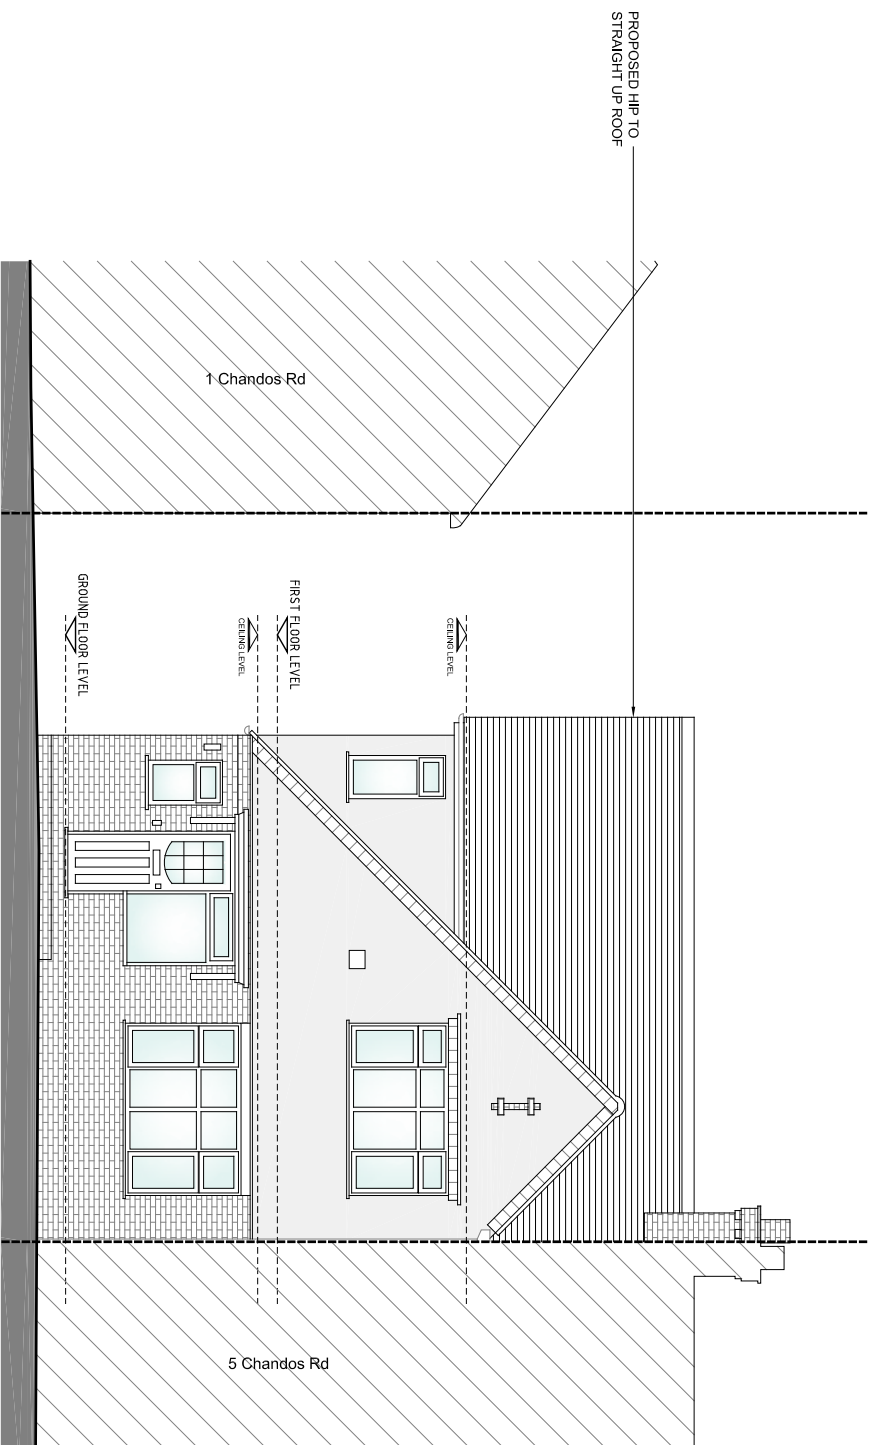

01 Proposed East Elevation
00-207 1:100@A3

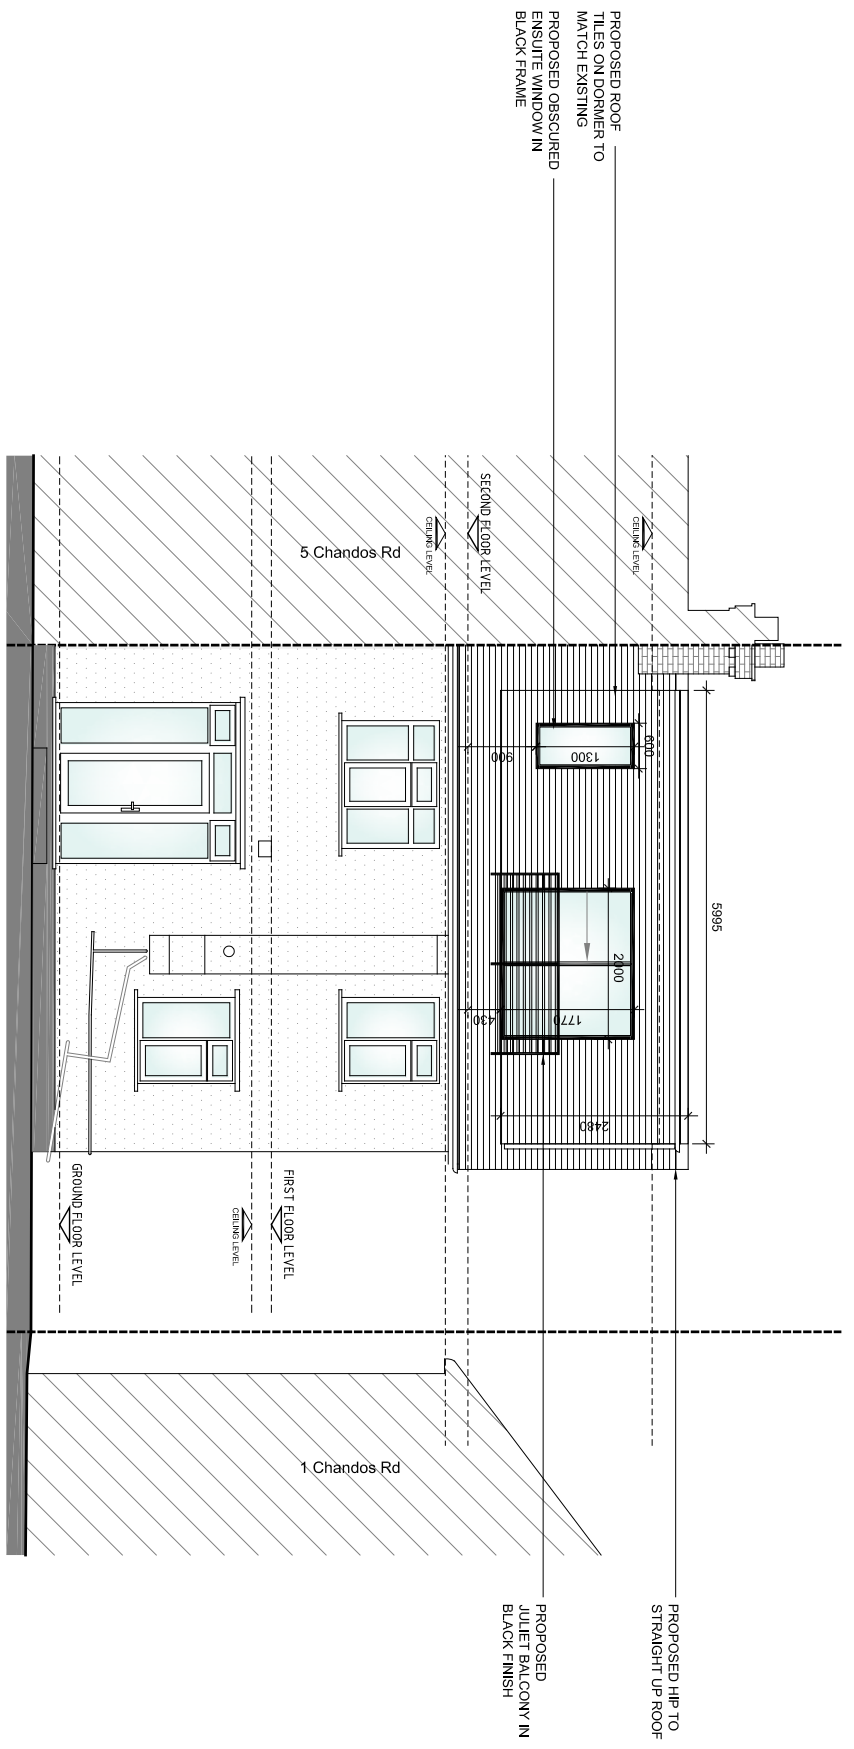

02 Proposed West Elevation
00-207 1:100@A3

SCALE 1:100 (mm)
0 100 200

IP
PRITPAL
OHANA
ARCHITECTS

E: projects@pcarchitects.co.uk
T: 0121 927 5450
W: Pcarthitects.co.uk
ARB: 085131K
RIBA: 20015990

1. ALL DIMENSIONS ARE IN MM UNLESS OTHERWISE STATED.
2. DO NOT SCALE DRAWINGS FIGURED DIMENSIONS TO BE USED ONLY.
3. ALL DETAILS AND DIMENSIONS ARE TO BE CONFIRMED ON SITE PRIOR TO WORKS COMMENCING OR ANY ORDERING OF MATERIALS.
4. THE CONTRACTOR MUST INFORM THE ARCHITECT OF ANY DISCREPANCIES FOR CLARIFICATION BEFORE PROCEEDING.
5. THE SOLE PURPOSE OF THE DRAWING IS FOR THE ISSUE STATUS ONLY.

CLIENT
Mr Vijay Gorania

PROJECT
3 Chandos Rd, Pinner HA5 1PR

DRAWING TITLE
Proposed Elevations

ISSUE STATUS
PERMITTED DEVELOPMENT

SCALE	DRAWN	CHECKED	DATE
1:100 @A3	AR	PC	09.04.26
JOB NO.	DRG. NO.	REVISION	
654	654-00-207	-	