


NOTES:

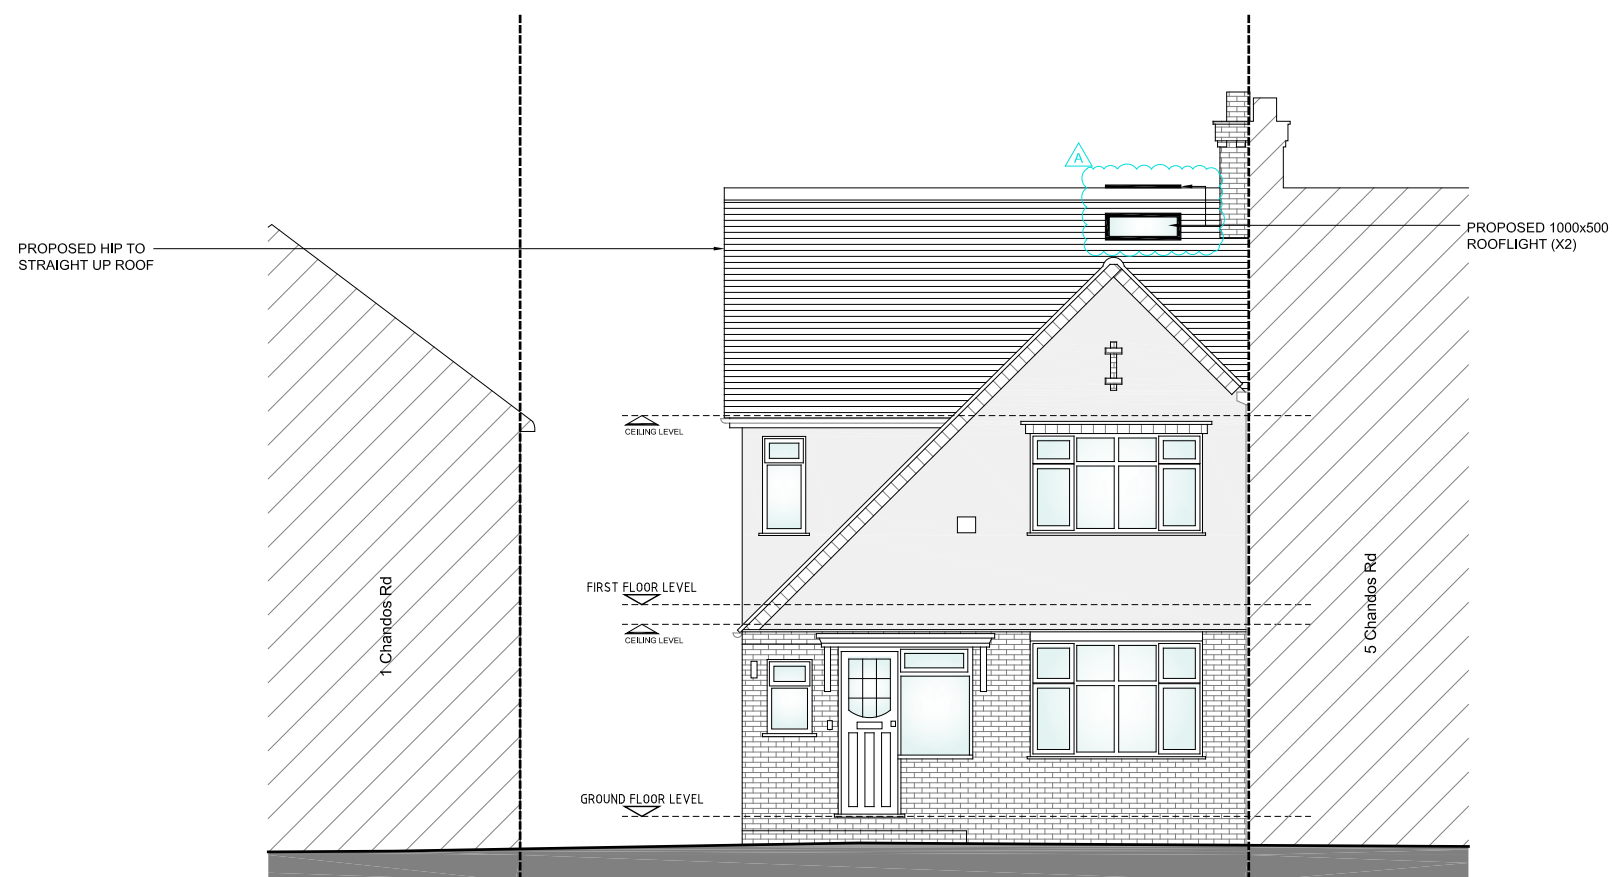

01 Proposed East Elevation
00-207 1:100@A3



02 Proposed West Elevation
00-207 1:100@A3

REV	DATE	CHANGES	DRAW
A	21.04.26	PROPOSED TWO SMALL ROOFLIGHTS OVER THE STAIRCASE	AR

SCALE 1:100 (cm)
0 100 200



E: projects@PCarchitects.co.uk
T: 0121 827 5450
W: PCarchitects.co.uk
ARB: 085131K
RIBA: 20015990

- ALL DIMENSIONS ARE IN MM UNLESS OTHERWISE STATED.
- DO NOT SCALE DRAWINGS. FIGURED DIMENSIONS TO BE USED ONLY.
- ALL DETAILS AND DIMENSIONS ARE TO BE CONFIRMED ON SITE, PRIOR TO WORKS COMMENCING OR ANY ORDERING OF MATERIALS.
- THE CONTRACTOR MUST INFORM THE ARCHITECT OF ANY DISCREPANCIES FOR CLARIFICATION BEFORE PROCEEDING.
- THE SOLE PURPOSE OF THE DRAWING IS FOR THE ISSUE STATUS ONLY.

CLIENT Mr Vijay Gorania			
PROJECT 3 Chandos Rd, Pinner HA5 1PR			
DRAWING TITLE Proposed Elevations			
ISSUE STATUS PERMITTED DEVELOPMENT			
SCALE 1:100 @A3	DRAWN AR	CHECKED PC	DATE 21.04.26
JOB NO. 654	DRG. NO. 654-00-207	REVISION A	