




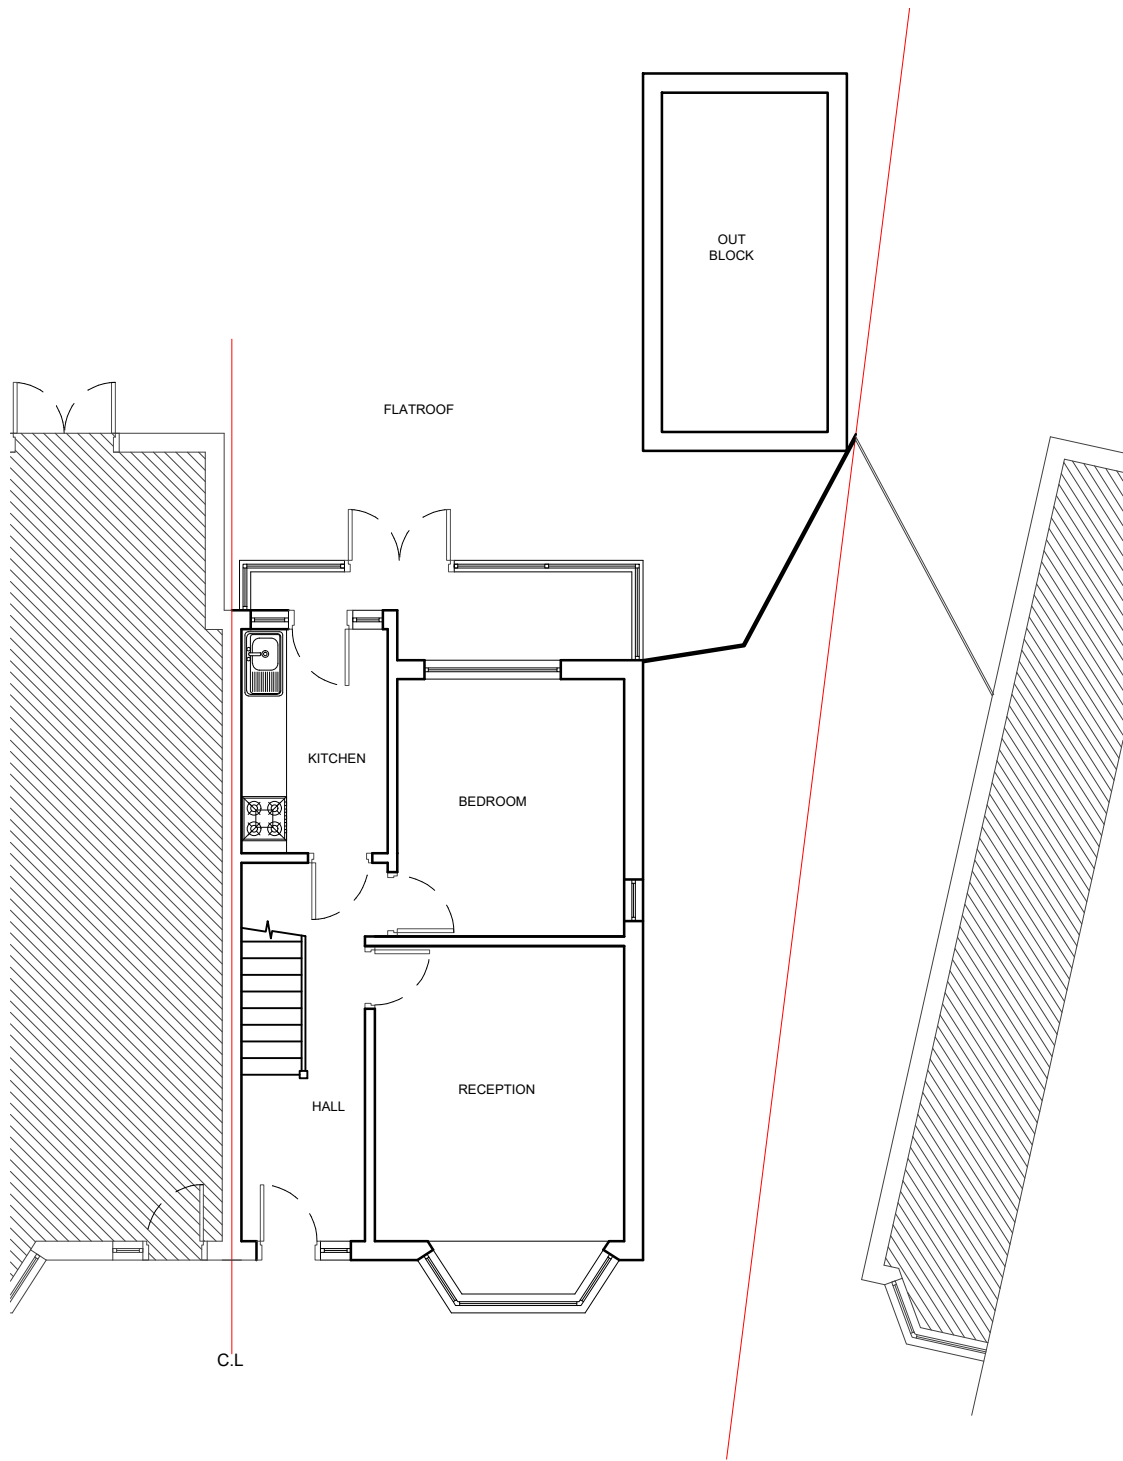

01 - GROUND FLOOR PLAN

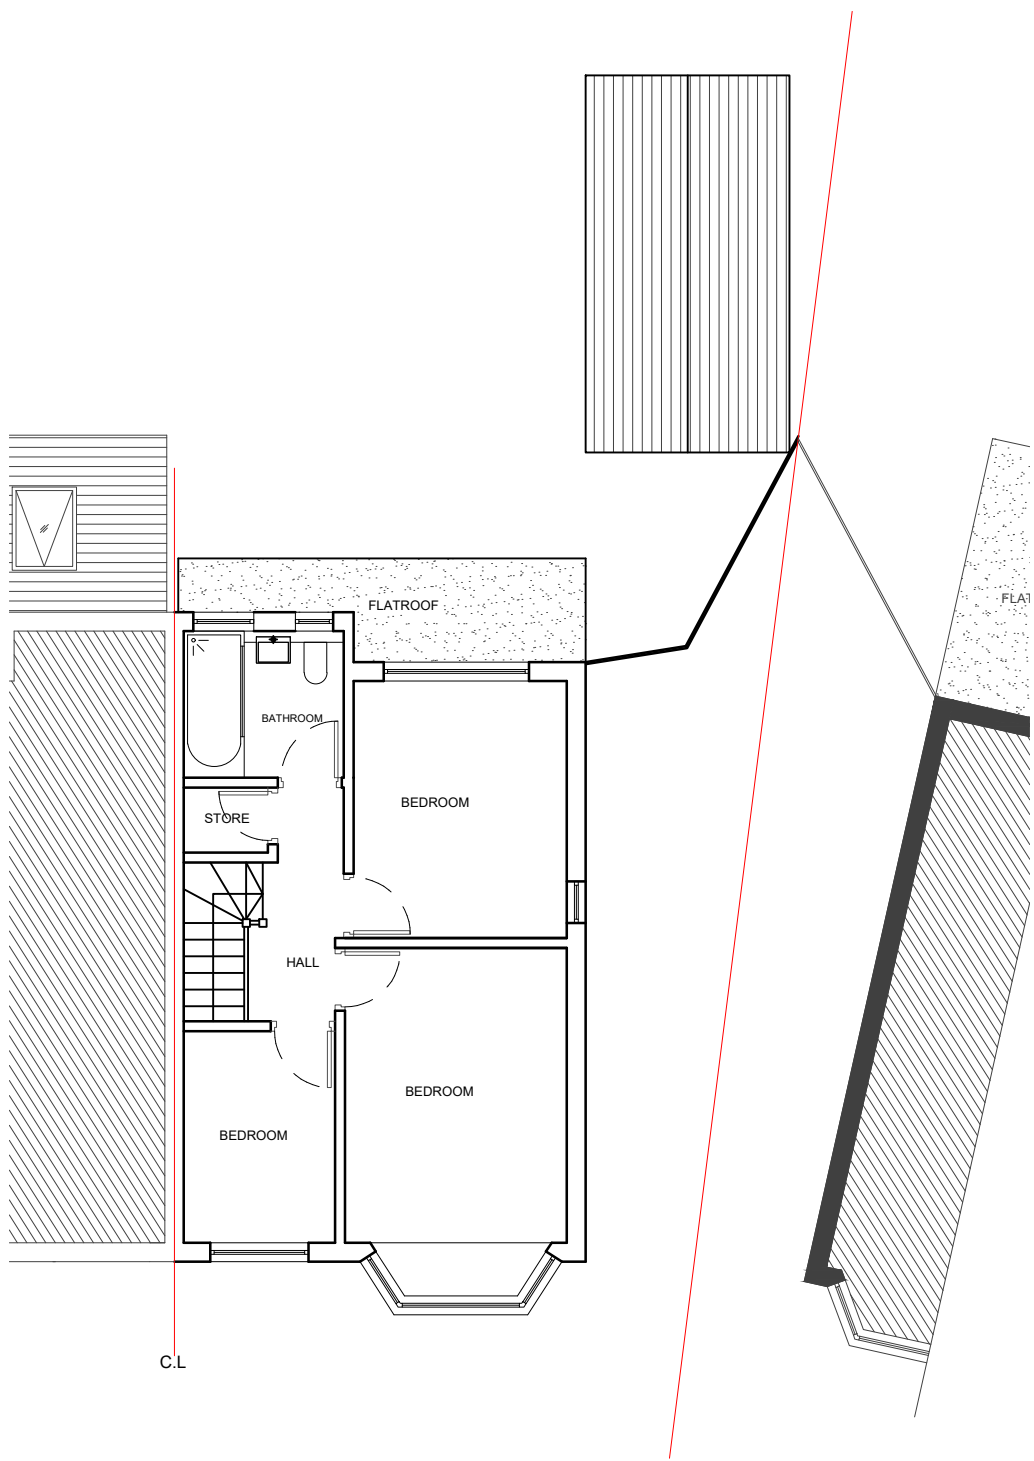

02 - FIREST FLOOR PLAN

 

REVISIONS			
NO.	DESCRIPTION	DATE	BY

**HOUSE-HOLDER
APPLICATION**

DESIGN ENDEAVOURS
31 LYNCREFT GARDENS, HOUNSLOW LONDON, TW3 2QT
M: 07869580774, 07883602259
E: design.endeavour@gmail.com

Project	102 FAIRHOLME CRESCENT, HAYES LONDON , UB4 8QU		
Title	EXISTING PLANS & ELEVATIONS		

Scale	Drawn	Approved	Date
1:100@A3	IKM		OCT 24
Job No.	Drawing No.	Rev.	
DE-1188	PH-102FC-02		