



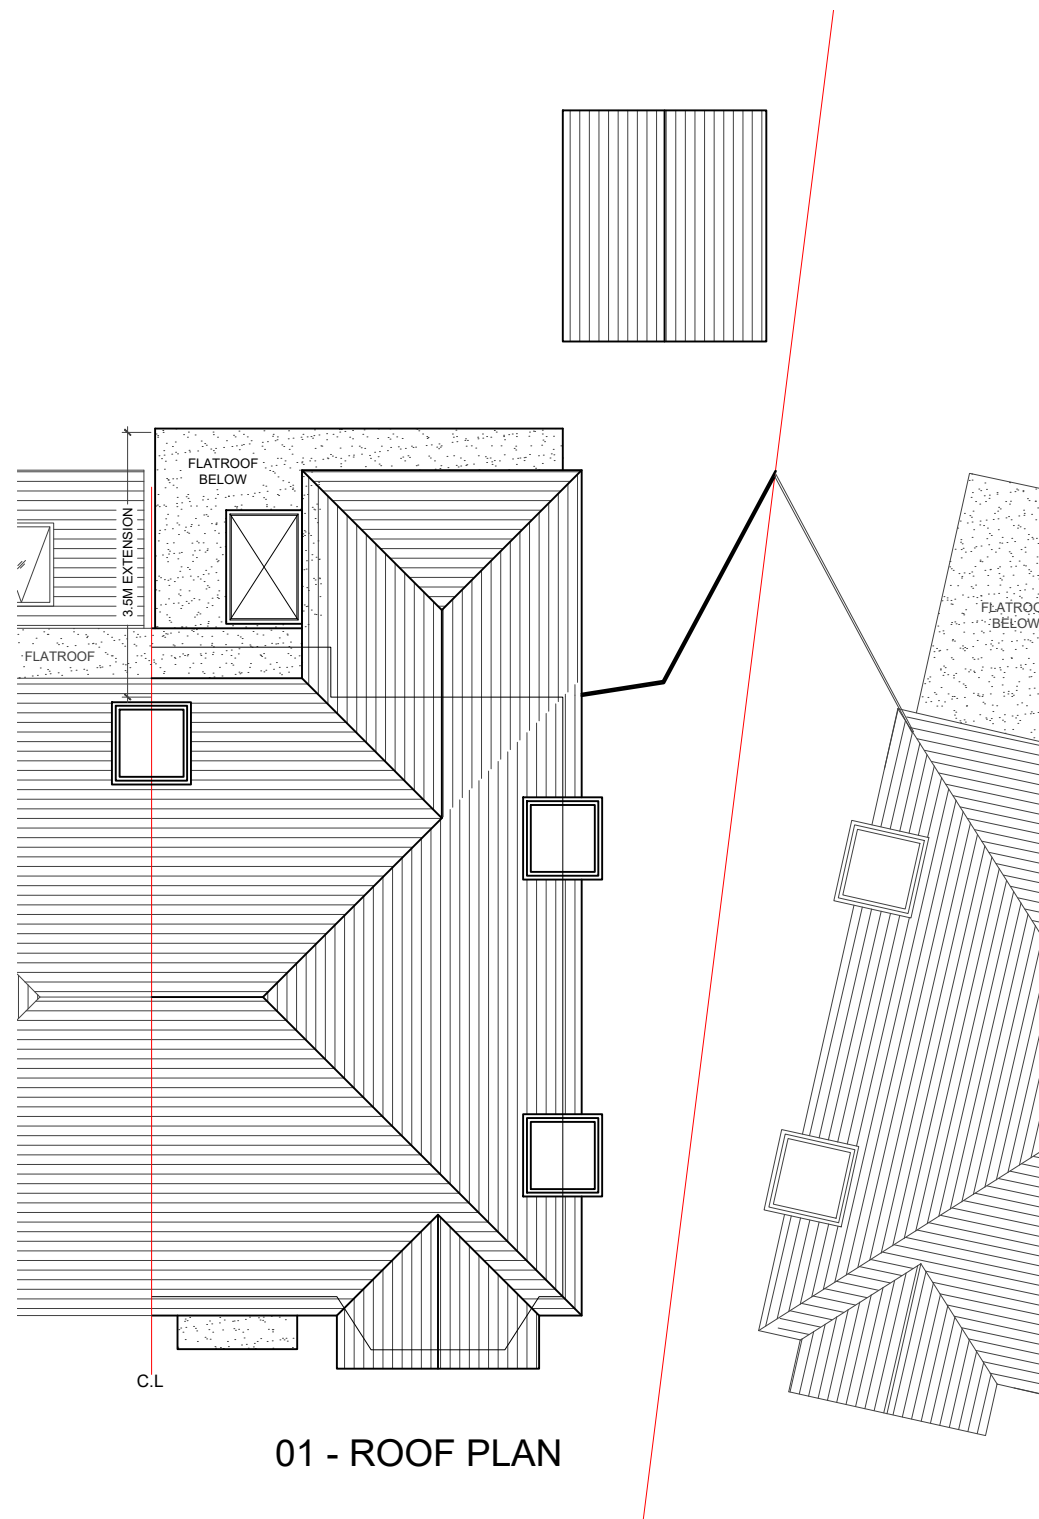

01 - ROOF PLAN

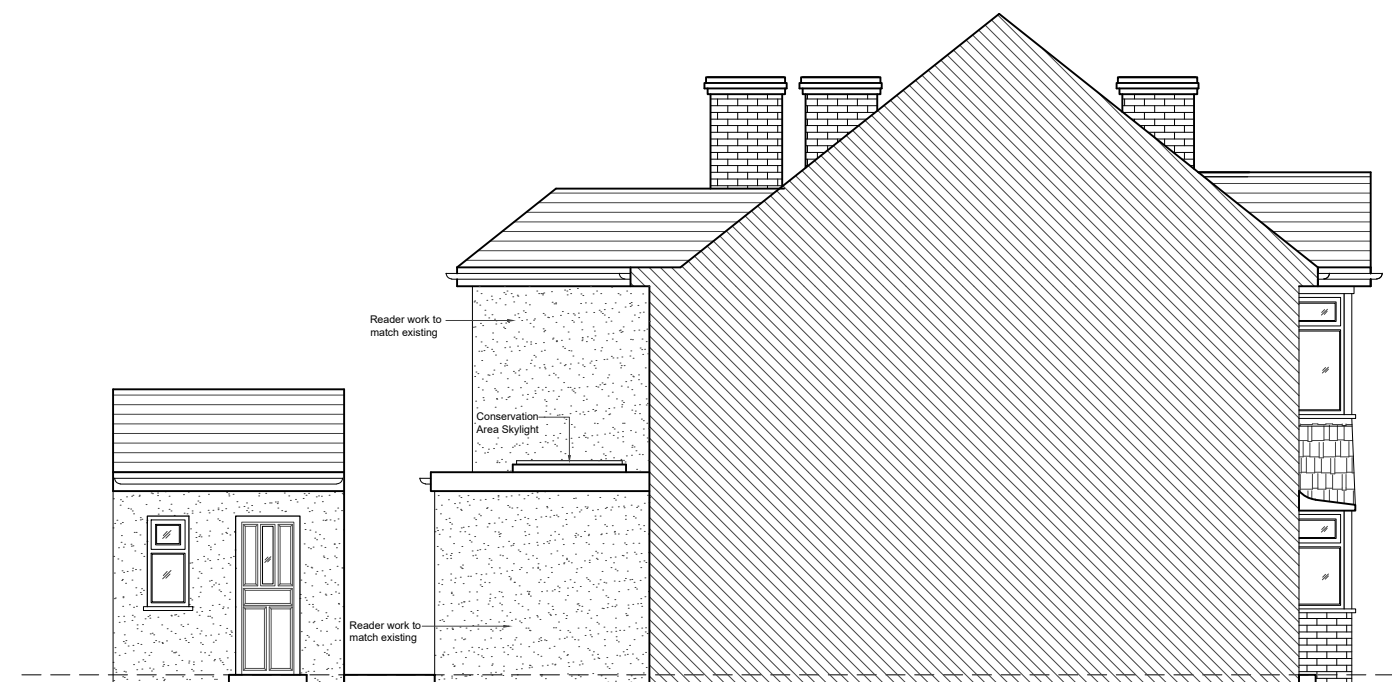


02 - LEFT SIDE ELEVATION



03 -RIGHT SIDE ELEVATION

LEGEND

-  EXISTING
 PROPOSED
 DEMOLISHED

 [illegible]

HOUSE-HOLDER APPLICATION

DESIGN ENDEAVOURS
31 LYNCREFT GARDENS, HOUNSLOW LONDON, TW3 2QT
M: 07869580774, 07883602259
E: design.endeavour@gmail.com

Project	102 FAIRHOLME CRESCENT, HAYES LONDON , UB4 8QU		
Title	PROPOSED PLANS & ELEVATIONS		
Scale	1:100@A3	Drawn IKM	Approved
Date			OCT 24
Job No. DE-1188	Drawing No. PH-102FC-03		Rev.