





EXISTING FRONT ELEVATION

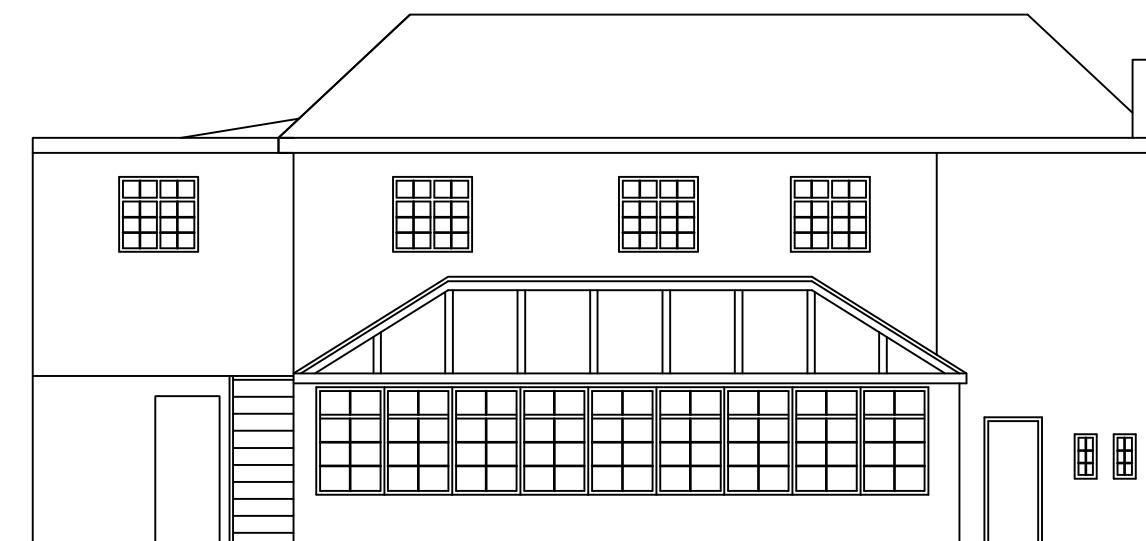

EXISTING REAR ELEVATION

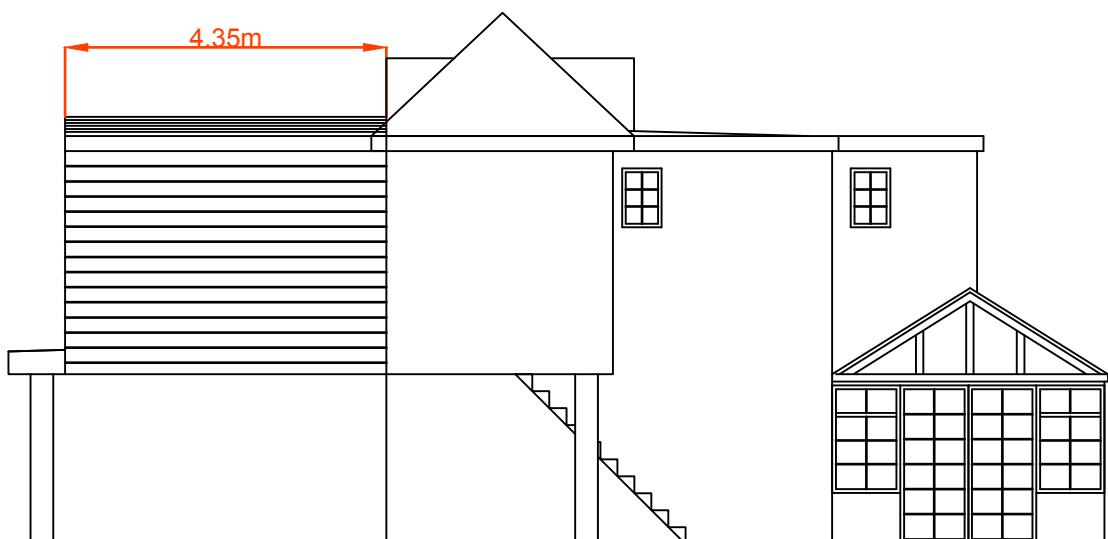

EXISTING SIDE ELEVATIONS

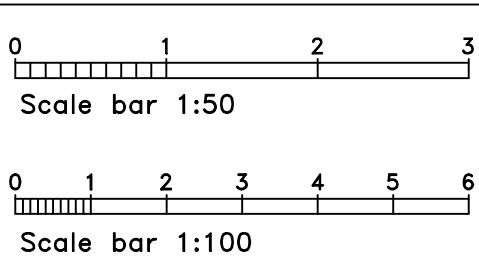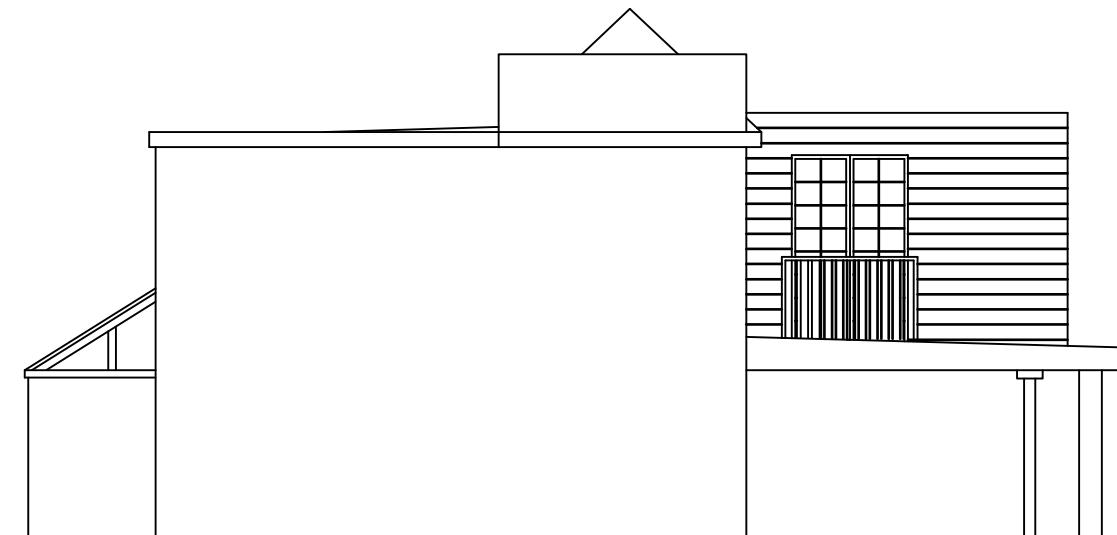

Note
DIMENSIONS TO BE VERIFIED ON SITE.
DO NOT SCALE FROM THIS DRAWING.

ANY AREAS INDICATED ON THIS DRAWING ARE FOR
GUIDANCE ONLY AND NO RESPONSIBILITY IS TAKEN
FOR THEIR ACCURACY.

Client
Drawing Title
EXISTING ELEVATIONS

Job Title
RETENTION OF AN EXTERNAL FIRST FLOOR
WOODENT STRUCTURE AT;
ELMWOOD HOUSE,
OLD HOWLETTS,
RUISLIP,
HA4 7RH

Scale 1:100
Date NOVEMBER 2020
Drawing No. EH/OH/04