




PREVIOUSLY BUILT WOODEN  
STRUCTURE, CONSTRUCTED  
OVER 6 YEARS AGO

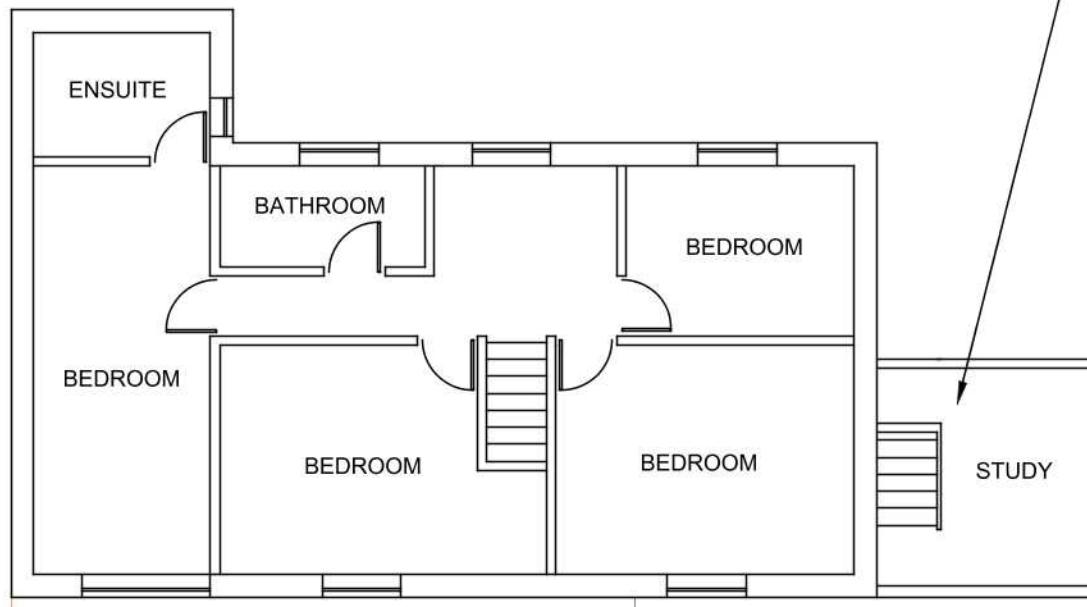


PREVIOUS FIRST FLOOR PLAN

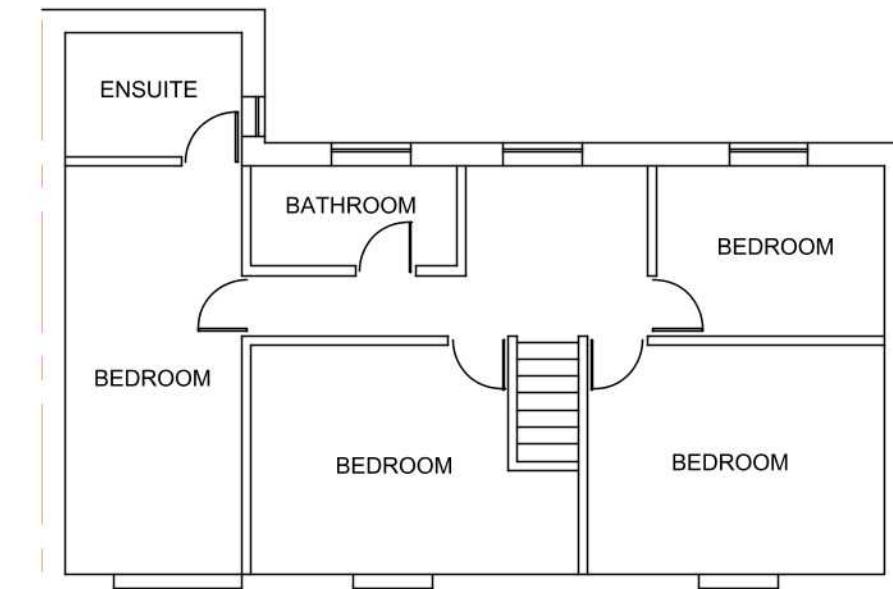


EXISTING FIRST FLOOR PLAN

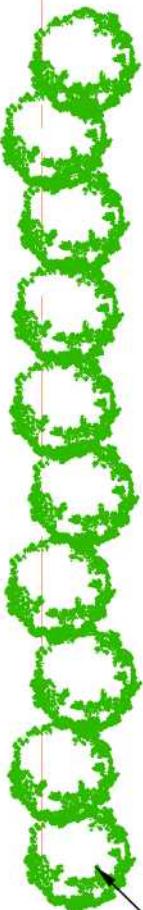

TREES

 

Scale bar 1:50

 

Scale bar 1:100

Note

DIMENSIONS TO BE VERIFIED ON SITE.

DO NOT SCALE FROM THIS DRAWING.

ANY AREAS INDICATED ON THIS DRAWING ARE FOR  
GUIDANCE ONLY AND NO RESPONSIBILITY IS TAKEN  
FOR THEIR ACCURACY.

Client

Drawing Title

FLOOR PLANS

Job Title

RETENTION OF AN EXTERNAL FIRST FLOOR  
WOODEN STRUCTURE AT;  
ELMWOOD HOUSE,  
OLD HOWLETTS,  
RUISLIP,  
HA4 7RH

Scale 1:100

Date NOVEMBER 2020

Drawing No.  
EH/OH/01