



PREVIOUS FRONT ELEVATION


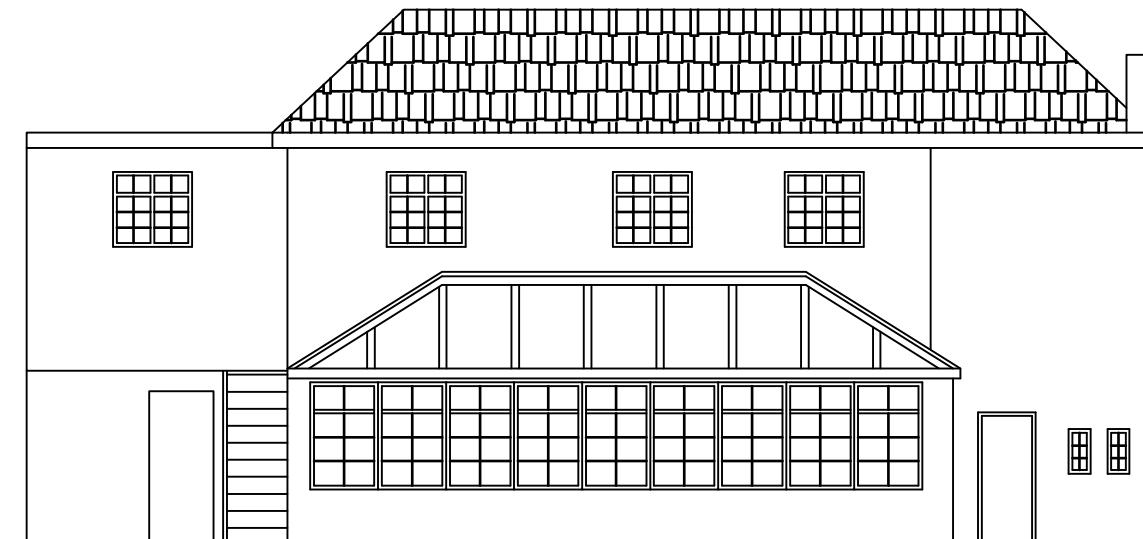


PREVIOUS REAR ELEVATION


PREVIOUSLY BUILT WOODEN
STRUCTURE, CONSTRUCTED
OVER 6 YEARS AGO

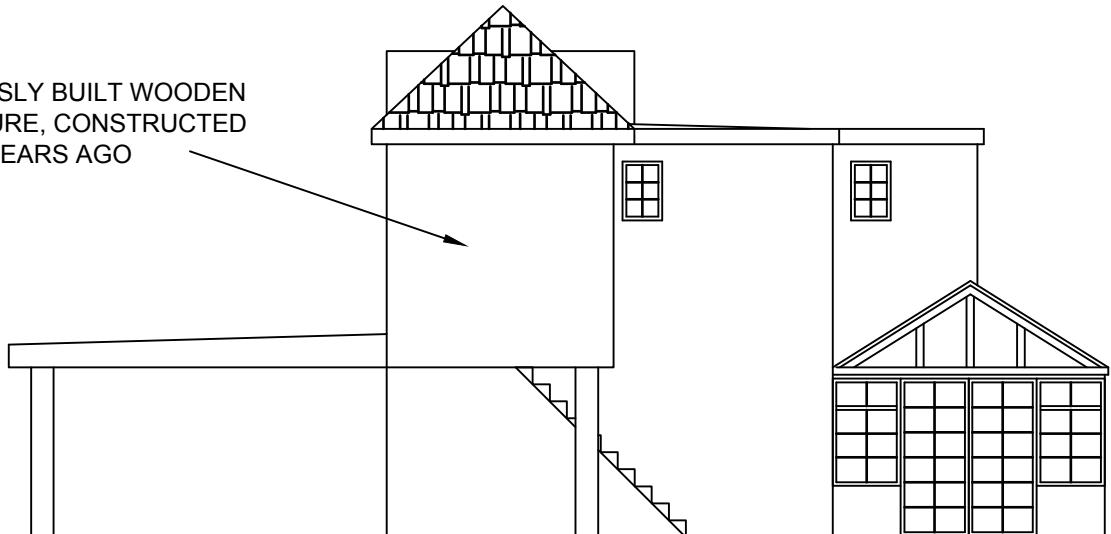

PREVIOUS SIDE ELEVATIONS

 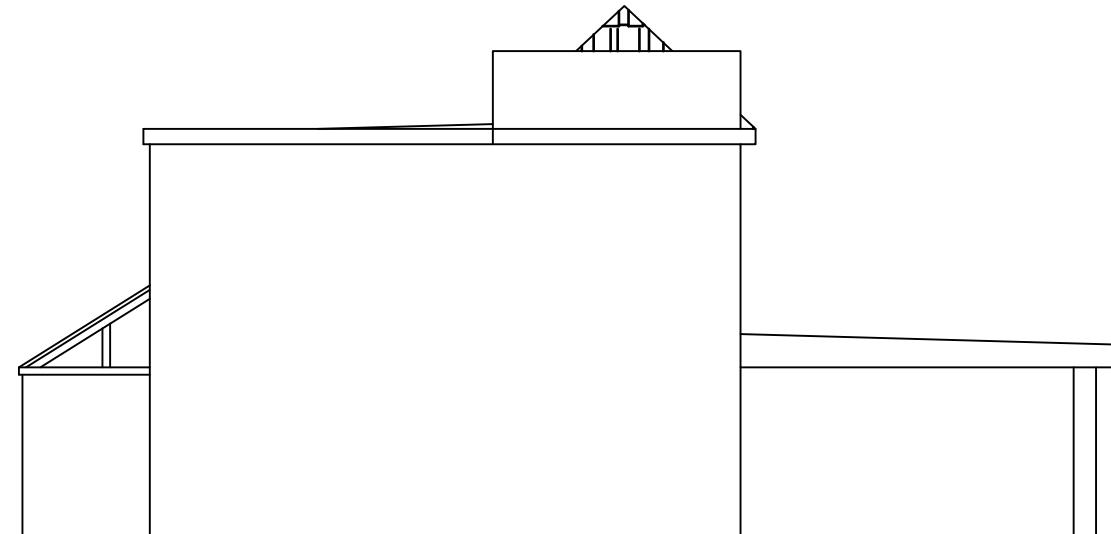

Scale bar 1:50

 

Scale bar 1:100

Note

DIMENSIONS TO BE VERIFIED ON SITE.

DO NOT SCALE FROM THIS DRAWING.

ANY AREAS INDICATED ON THIS DRAWING ARE FOR
GUIDANCE ONLY AND NO RESPONSIBILITY IS TAKEN
FOR THEIR ACCURACY.

Client

Drawing Title

PREVIOUS ELEVATIONS

Job Title

RETENTION OF AN EXTERNAL FIRST FLOOR
WOODEN STRUCTURE AT;
ELMWOOD HOUSE,
OLD HOWLETTS,
RUISLIP,
HA4 7RH

Scale 1:100

Date NOVEMBER 2020

Drawing No.
EH/OH/03