



NOTES:
 All construction to comply with all relevant and current building regulations.
 For building regulation compliance please refer building regulation/ structural engineers drawing.
 All Dimensions to be measured by contractor on site prior to construction. Not for construction.

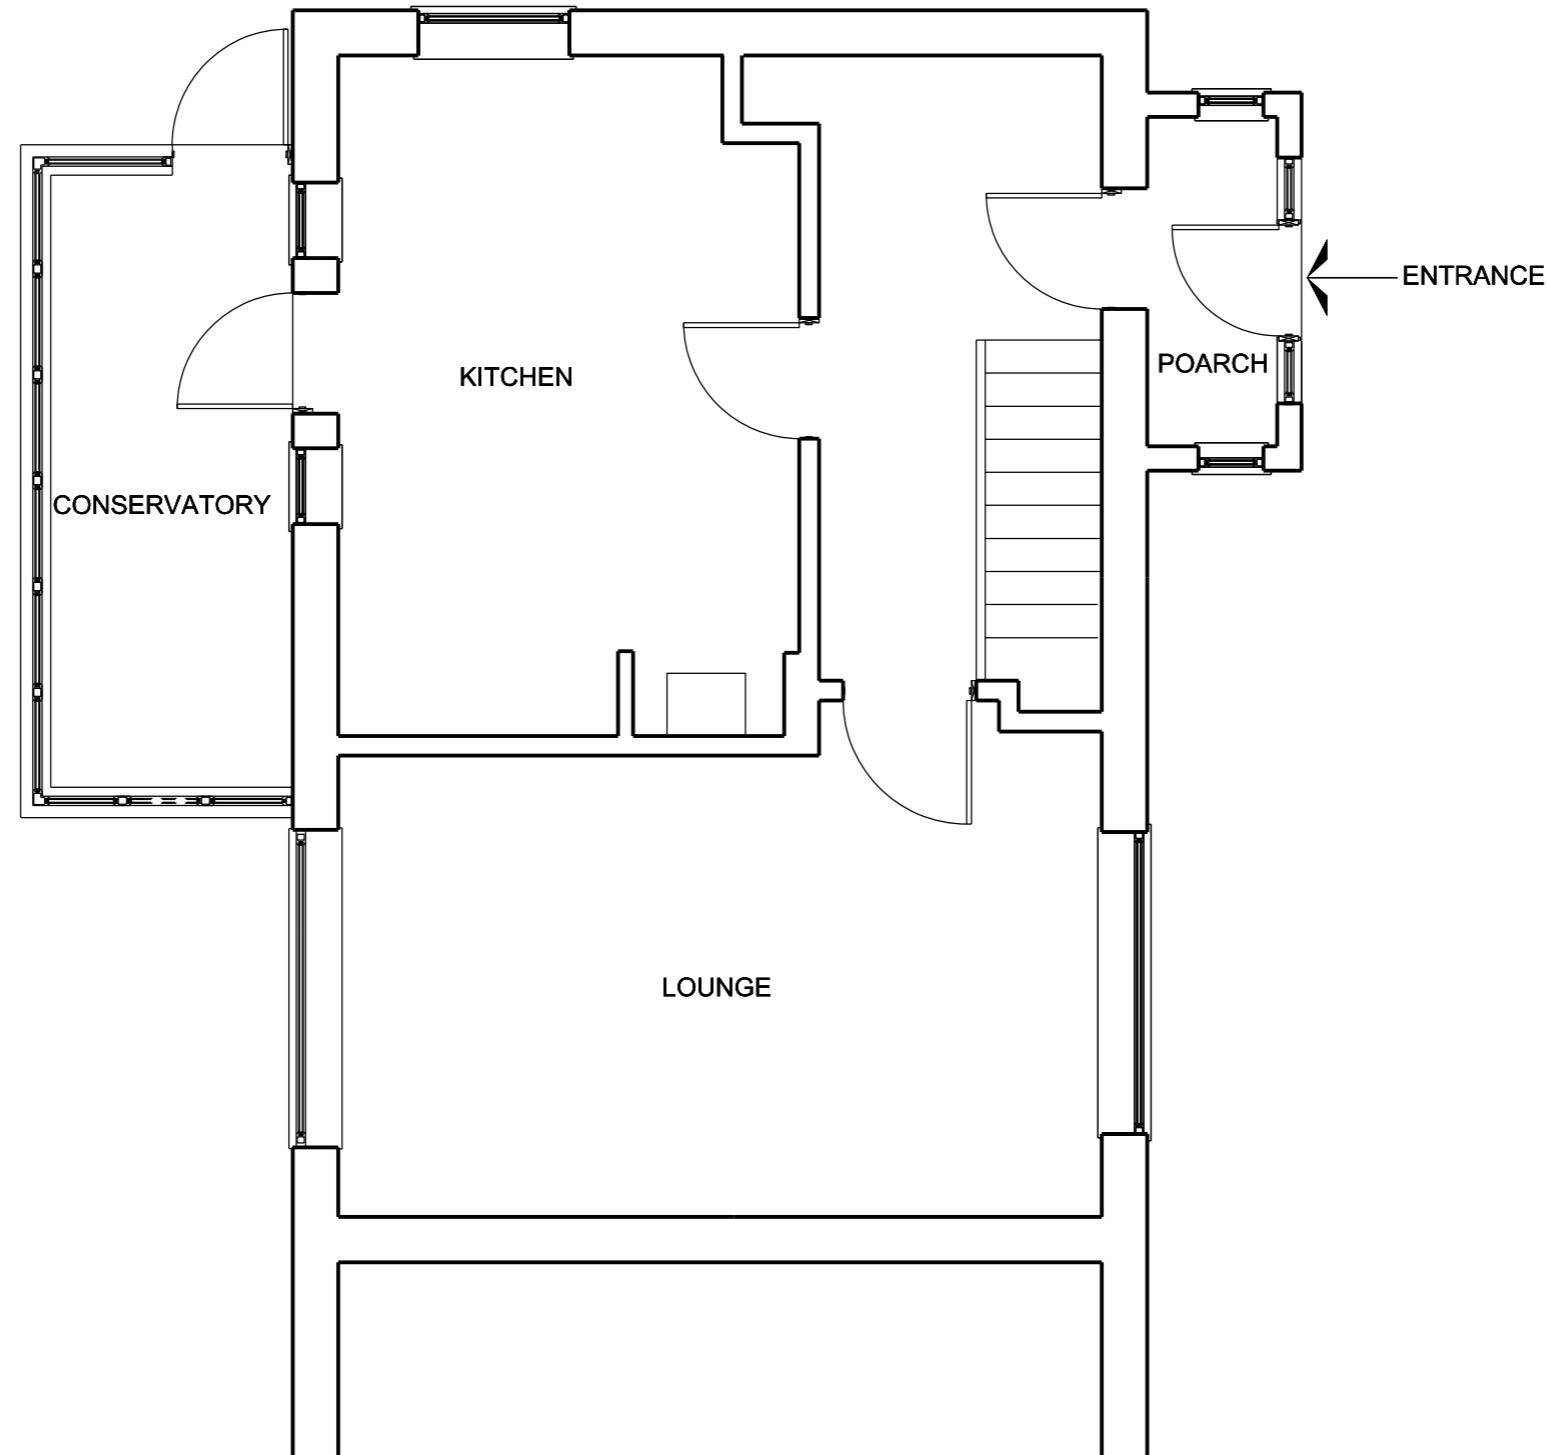

01

EXISTING GROUND FLOOR PLAN

SCALE 1:50

 

D1	14/09/2023
REV.	DATE

FAÇADE DESIGN STUDIO

Boundary House
 Cricket Field Road
 Uxbridge
 UB8 1QG
www.facadesign.co.uk
 info@facadesign.co.uk
 t +44 (0) 7438294487

Project Address:	34 EAST ROAD
WEST DRAYTON	
UB7 9EZ	
Project Number:	RDK 13723
Description:	GROUND FLOOR SIDE TO REAR EXTENSION
SCALE:	1:50@A3

ERD1001