



NOTES:
 All construction to comply with all relevant and current building regulations.
 For building regulation compliance please refer building regulation/ structural engineers drawing.
 All Dimensions to be measured by contractor on site prior to construction. Not for construction.

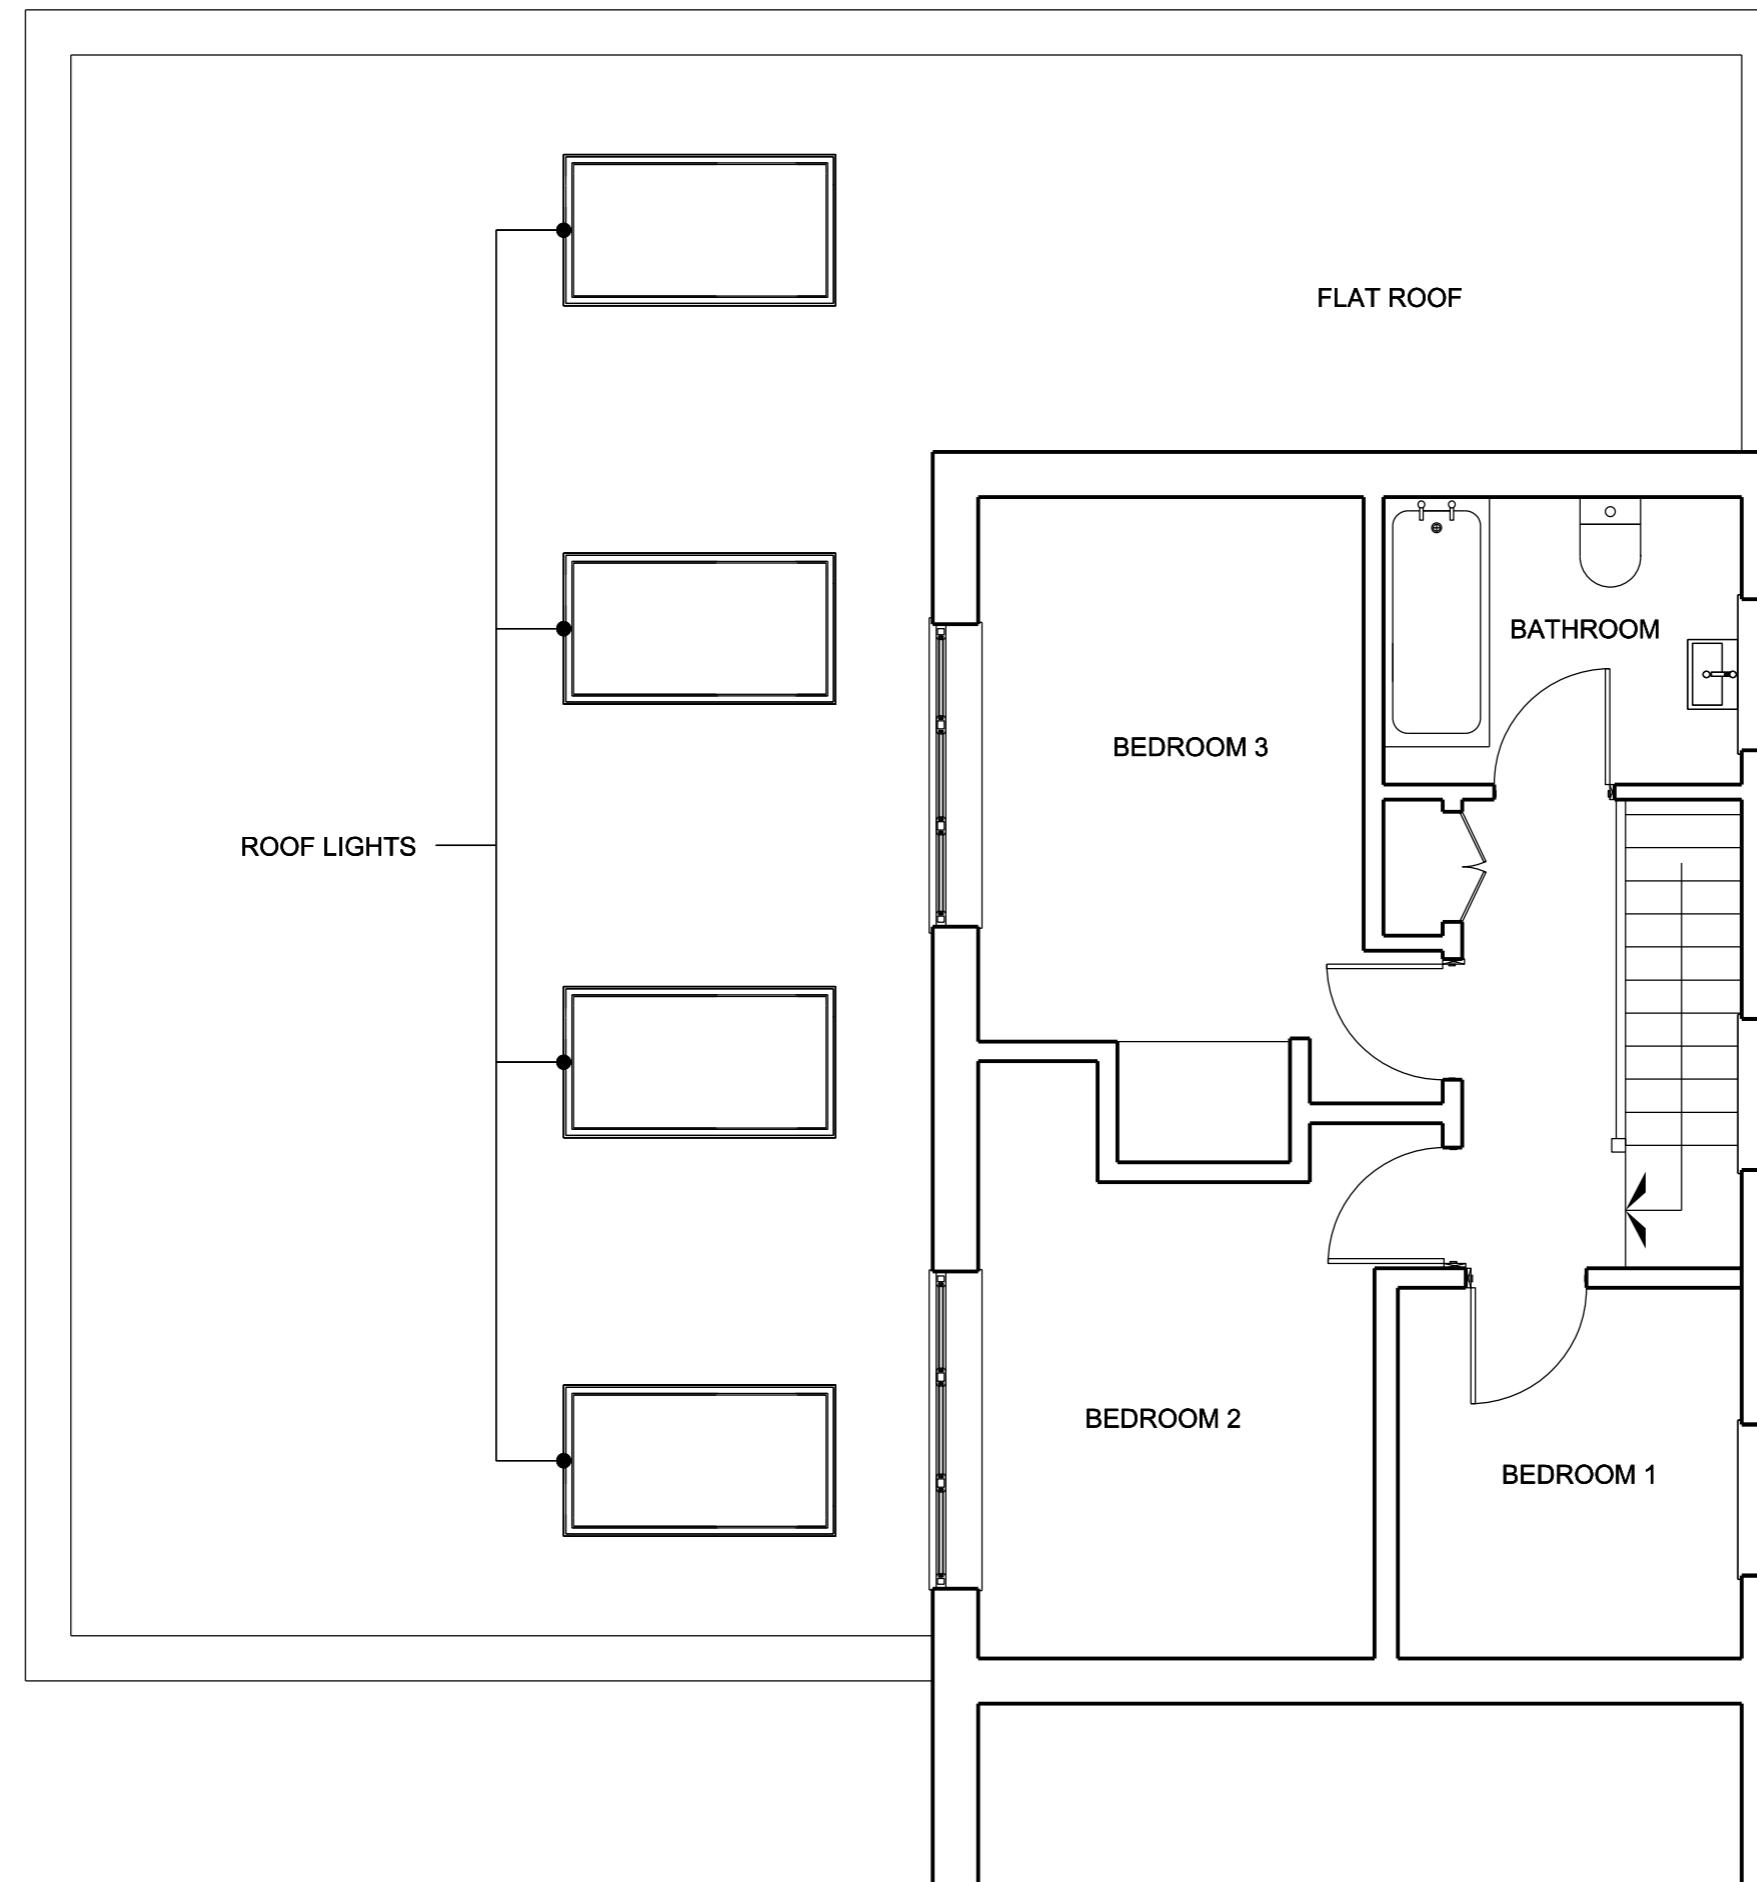

01 PROPOSED FIRST FLOOR PLAN

SCALE 1:50

 

D1	14/09/2023	Planning
REV.	DATE	REASON FOR ISSUE

FAÇADE DESIGN STUDIO

Boundary House
 Cricket Field Road
 Uxbridge
 UB8 1QG
www.facadesign.co.uk
info@facadesign.co.uk
 t +44 (0) 7438294487

Project Address: 34 EAST ROAD
 WEST DRAYTON
 UB7 9EZ

Project Number: RDK 13723
 Description: GROUND FLOOR SIDE TO REAR EXTENSION

SCALE: 1:50@A3 ERD1004