


NOTES:
 All construction to comply with all relevant and current building regulations.
 For building regulation compliance please refer building regulation/ structural engineers drawing.
 All Dimensions to be measured by contractor on site prior to construction. Not for construction.

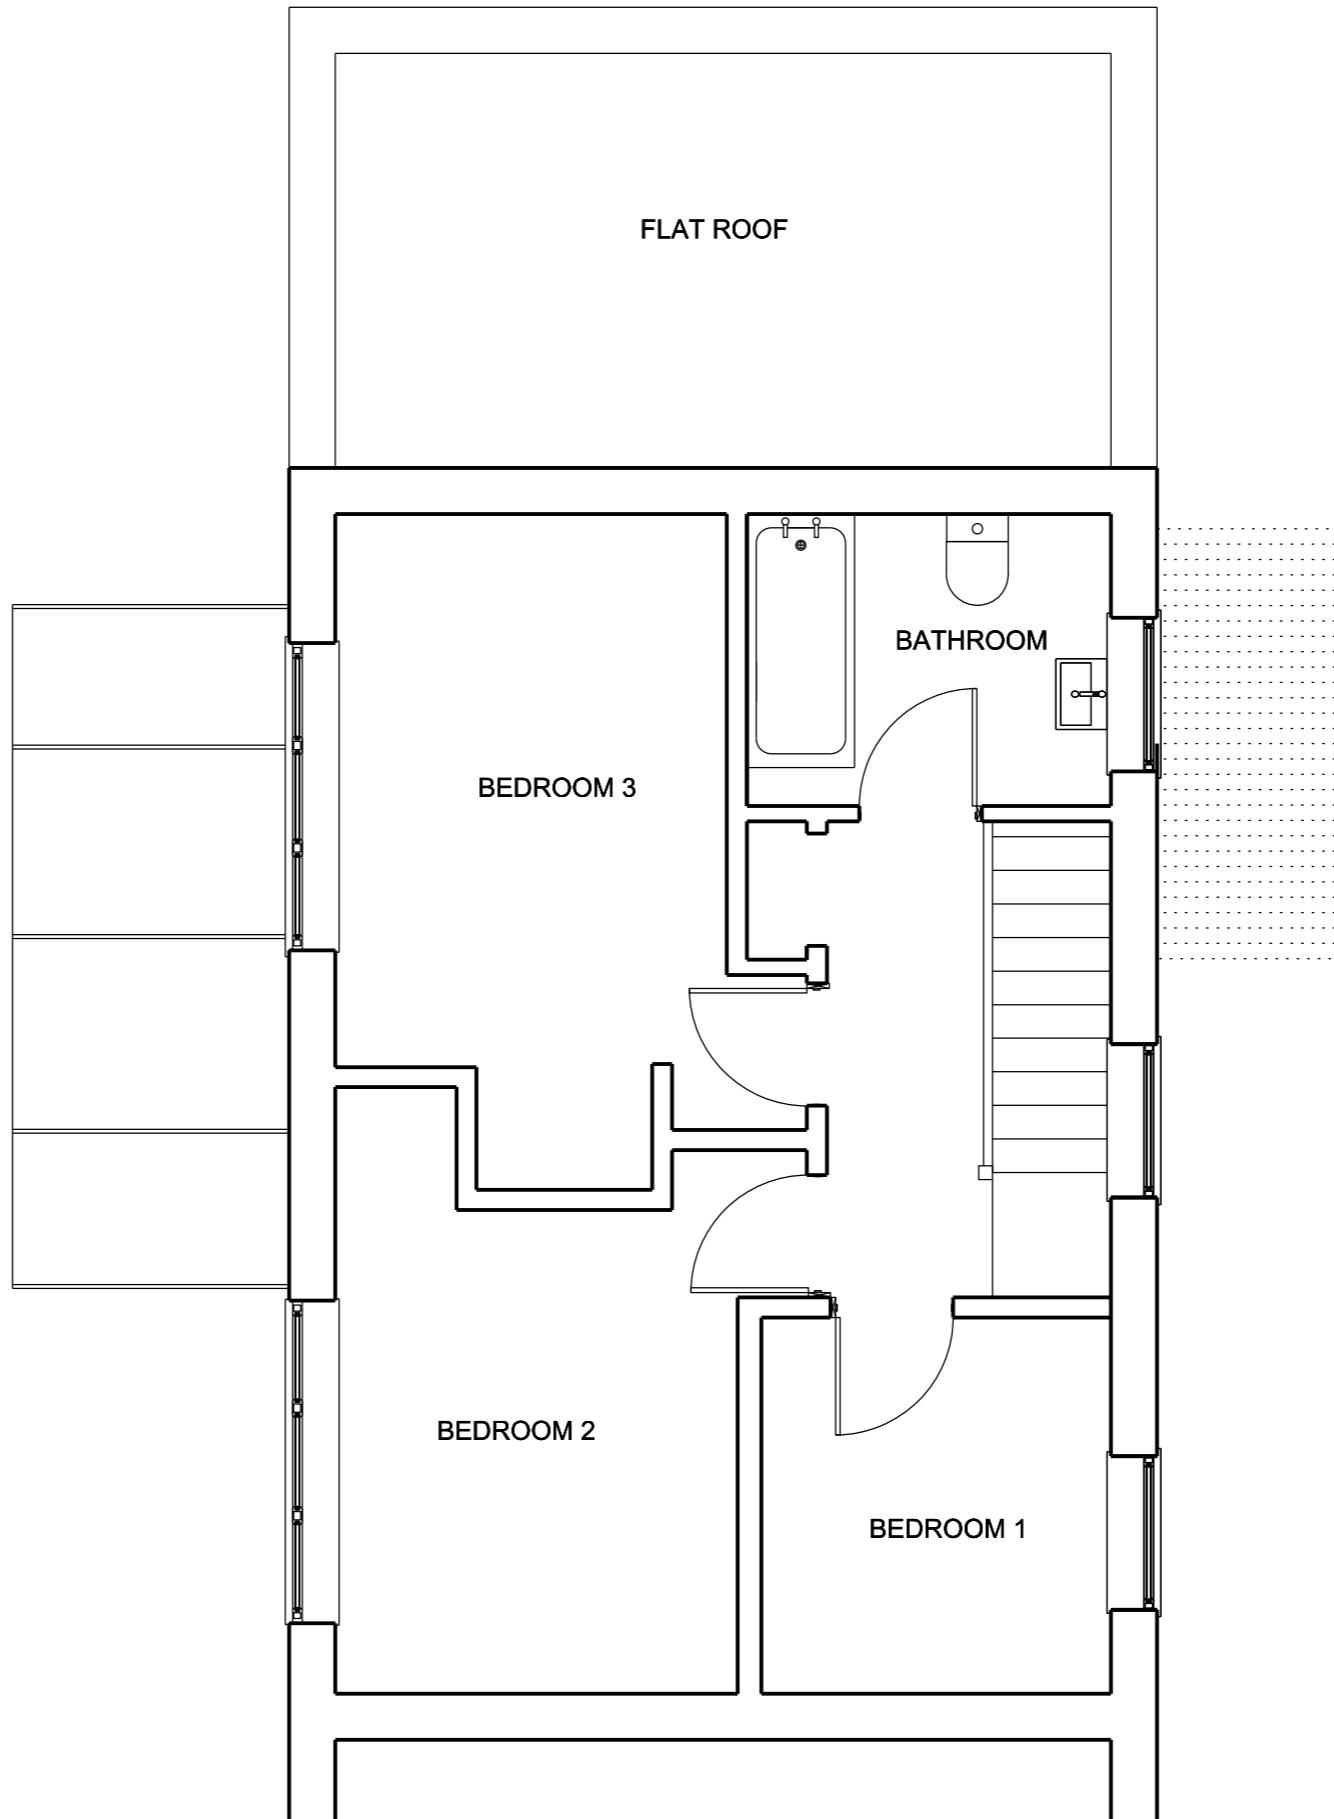

01 PROPOSED FIRST FLOOR PLAN
 SCALE 1:50
 0 1 2 3 4 5 6 7 8 9 10
 METRES

D1	02/08/2024	Planning
REV.	DATE	REASON FOR ISSUE
FAÇADE DESIGN STUDIO		
Boundary House Cricket Field Road Uxbridge UB8 1QG www.facadesign.co.uk info@facadesign.co.uk +44 (0) 7438294487		
Project Address: 34 EAST ROAD WEST DRAYTON UB7 9EZ		
Project Number: RDK 13723 Description: GROUND FLOOR SIDE EXTENSION		
SCALE: 1:50@A3 ERD1004		