



NOTES:
 All construction to comply with all relevant and current building regulations.
 For building regulation compliance please refer building regulation/ structural engineers drawing.
 All Dimensions to be measured by contractor on site prior to construction. Not for construction.

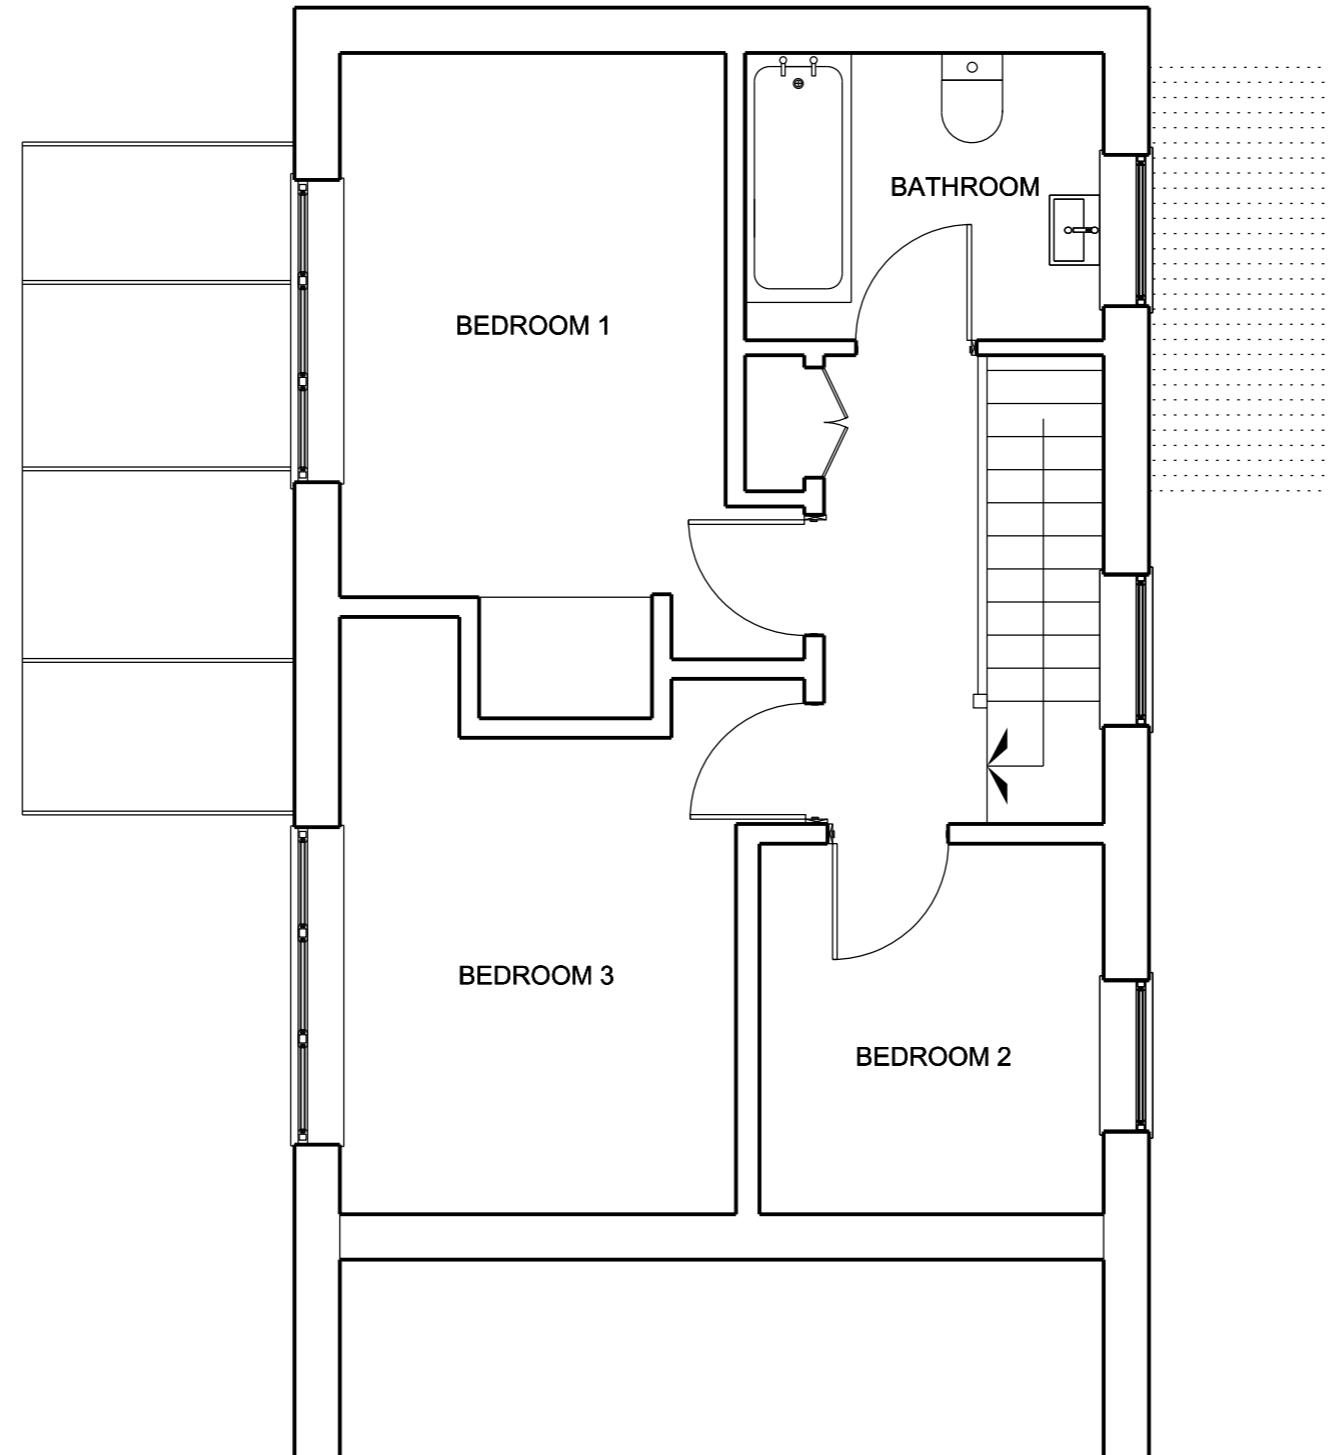

01

EXISTING FIRST FLOOR PLAN

SCALE 1:50

 

| | | |
|-----------------------------|------------|------------------|
| D1 | 15/10/2024 | Planning |
| REV. | DATE | REASON FOR ISSUE |
| FAÇADE DESIGN STUDIO | | |

Boundary House
 Cricket Field Road
 Uxbridge
 UB8 1QG
www.facadesign.co.uk
info@facadesign.co.uk
 t +44 (0) 7438294487

| |
|--|
| Project Address: 34 EAST ROAD |
| WEST DRAYTON |
| UB9 9EZ |
| Project Number: RDK 15724 |
| Description: GROUND FLOOR REAR EXTENSION |
| SCALE: 1:50@A3 |
| ERD1002 |