
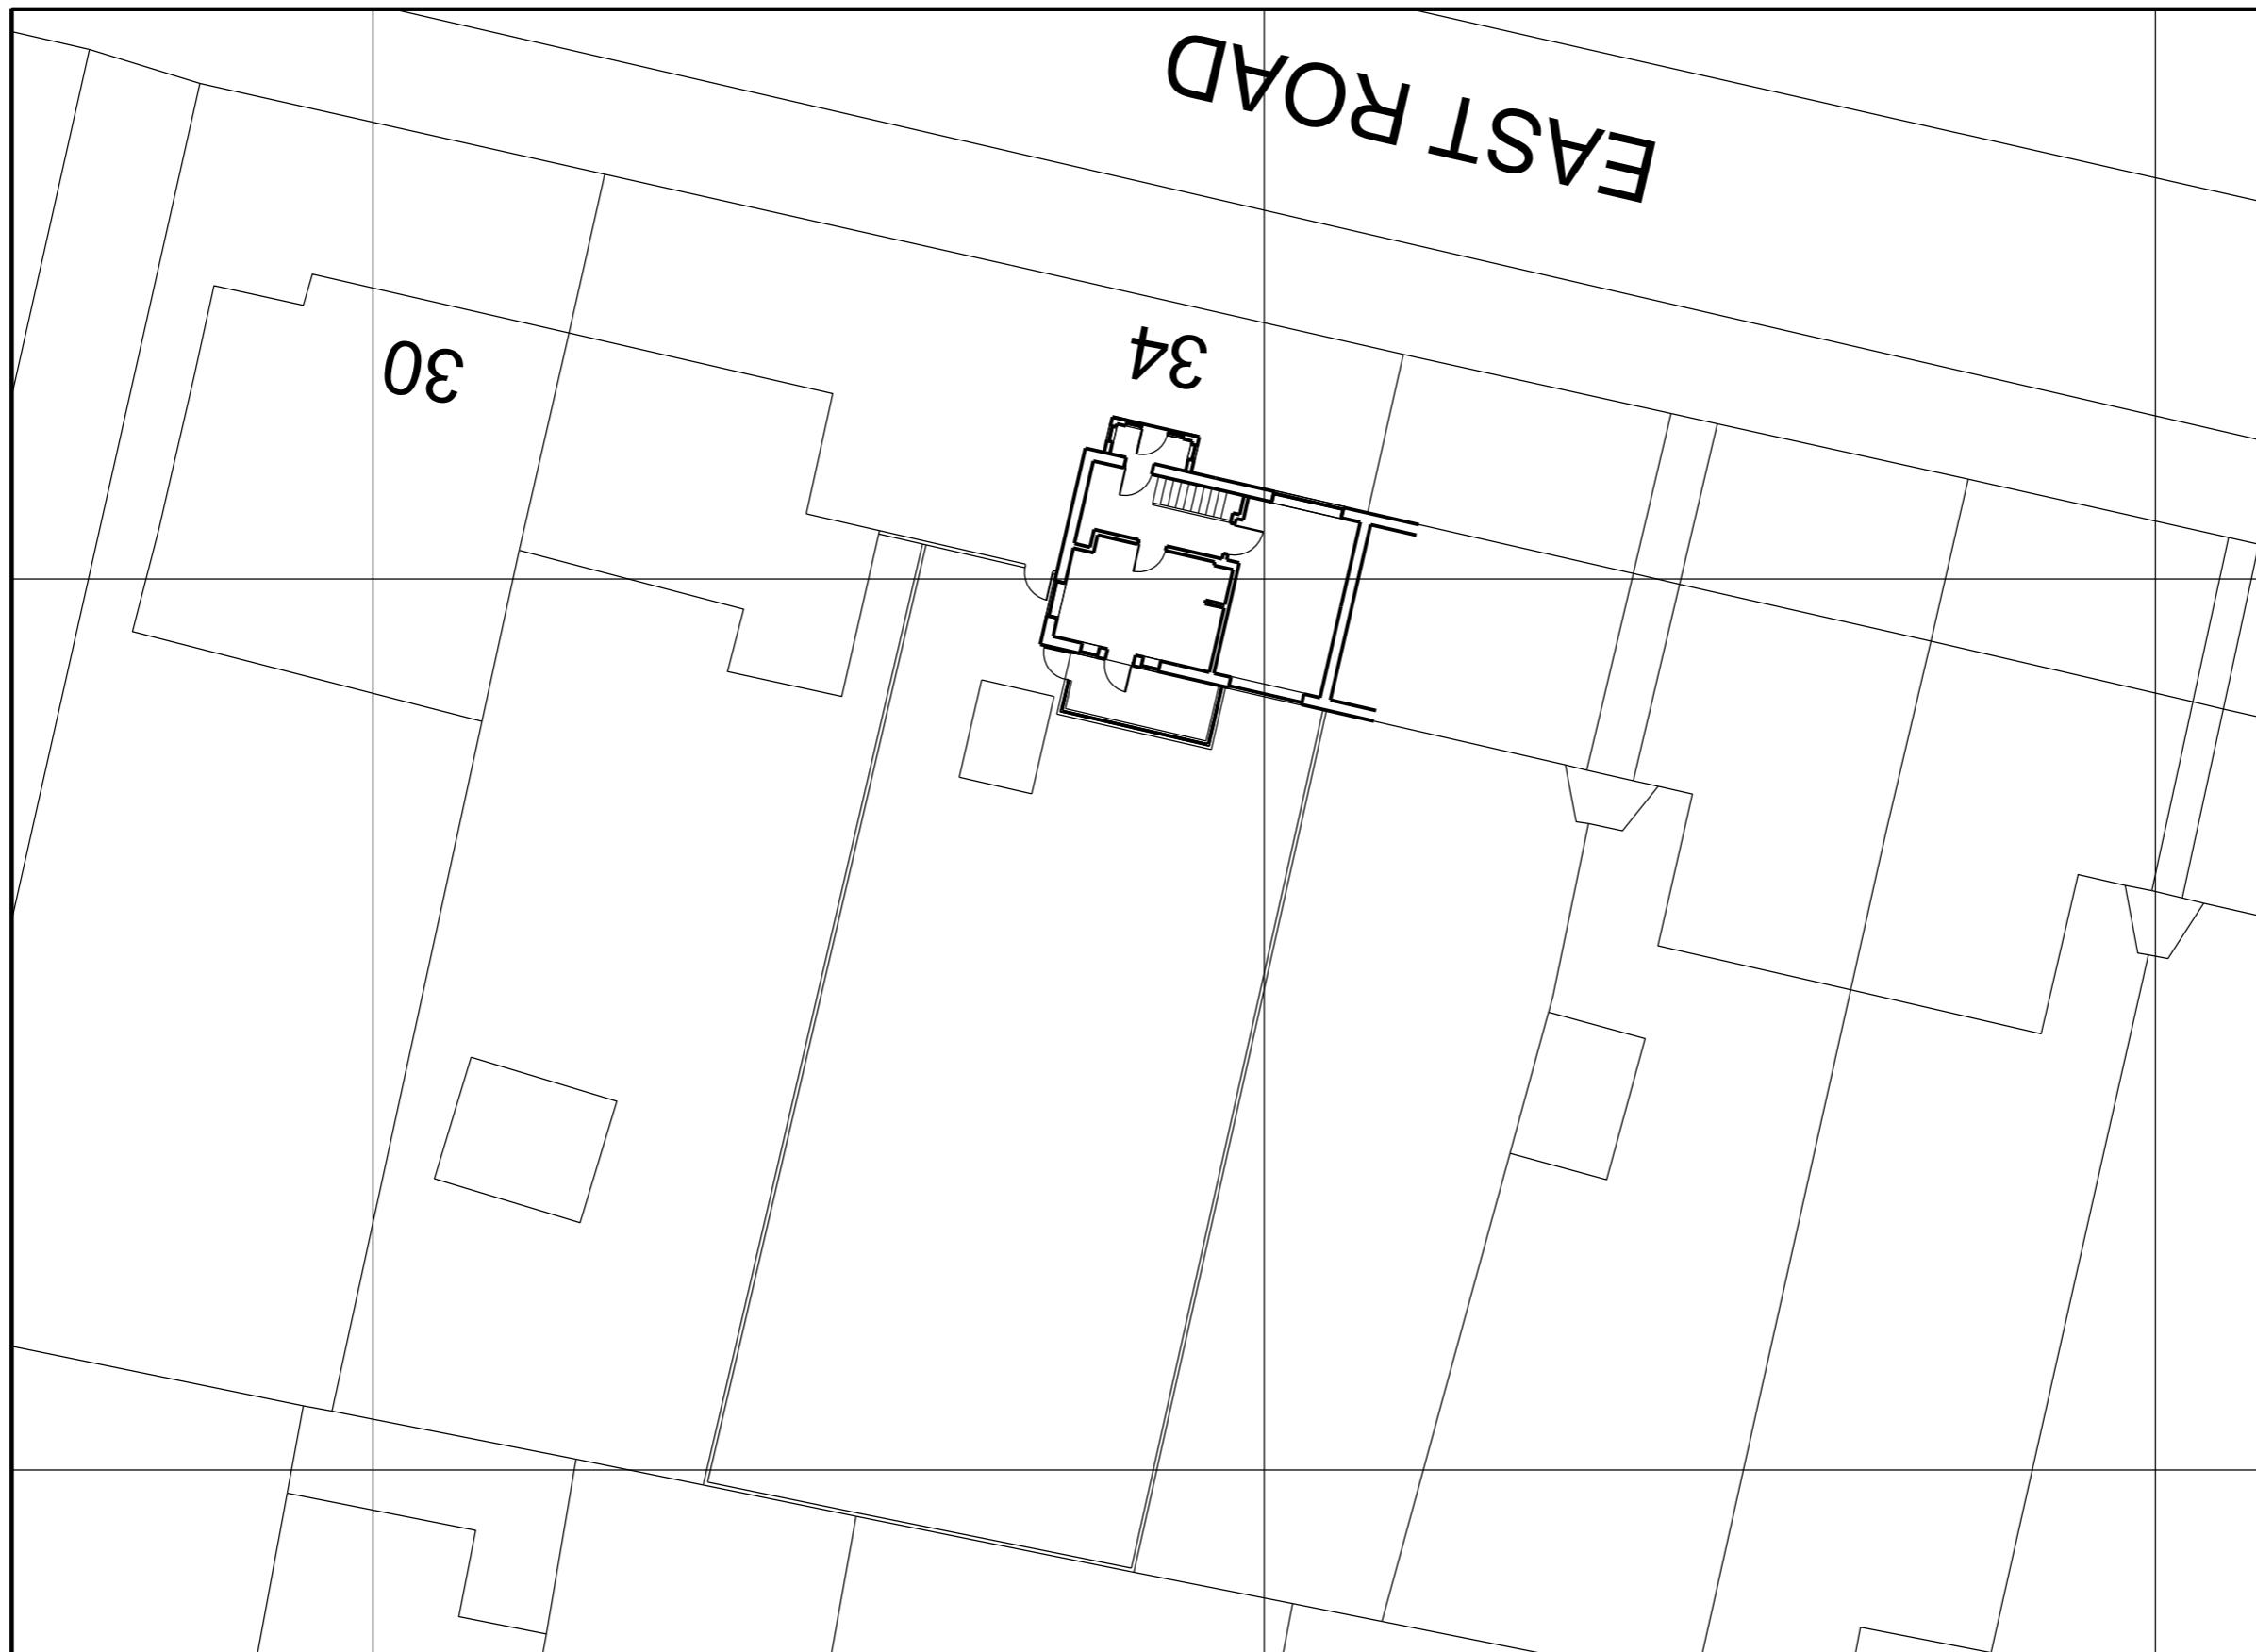



NOTES:
All construction to comply with all relevant and current building regulations.
For building regulation compliance please refer building regulation/ structural engineers drawing.
All Dimensions to be measured by contractor on site prior to construction. Not for construction.

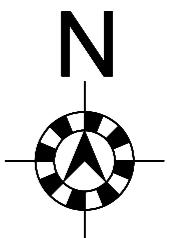

01

EXISTING SITE PLAN

SCALE 1:200

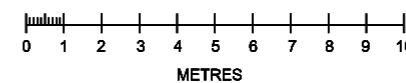

D1	15/10/2024	Planning
REV.	DATE	REASON FOR ISSUE
FAÇADE DESIGN STUDIO		
Boundary House Cricket Field Road Uxbridge UB8 1QG www.facadesdn.co.uk info@facadesdn.co.uk t +44 (0) 7438294487		
Project Address: 34 EAST ROAD WEST DRAYTON UB7 9EZ		
Project Number: RDK 15724 Description: GROUND FLOOR REAR EXTENSION		
SCALE: 1:200@A3		
ERD1009		