



NOTES:
 All construction to comply with all relevant and current building regulations.
 For building regulation compliance please refer building regulation/ structural engineers drawing.
 All Dimensions to be measured by contractor on site prior to construction. Not for construction.

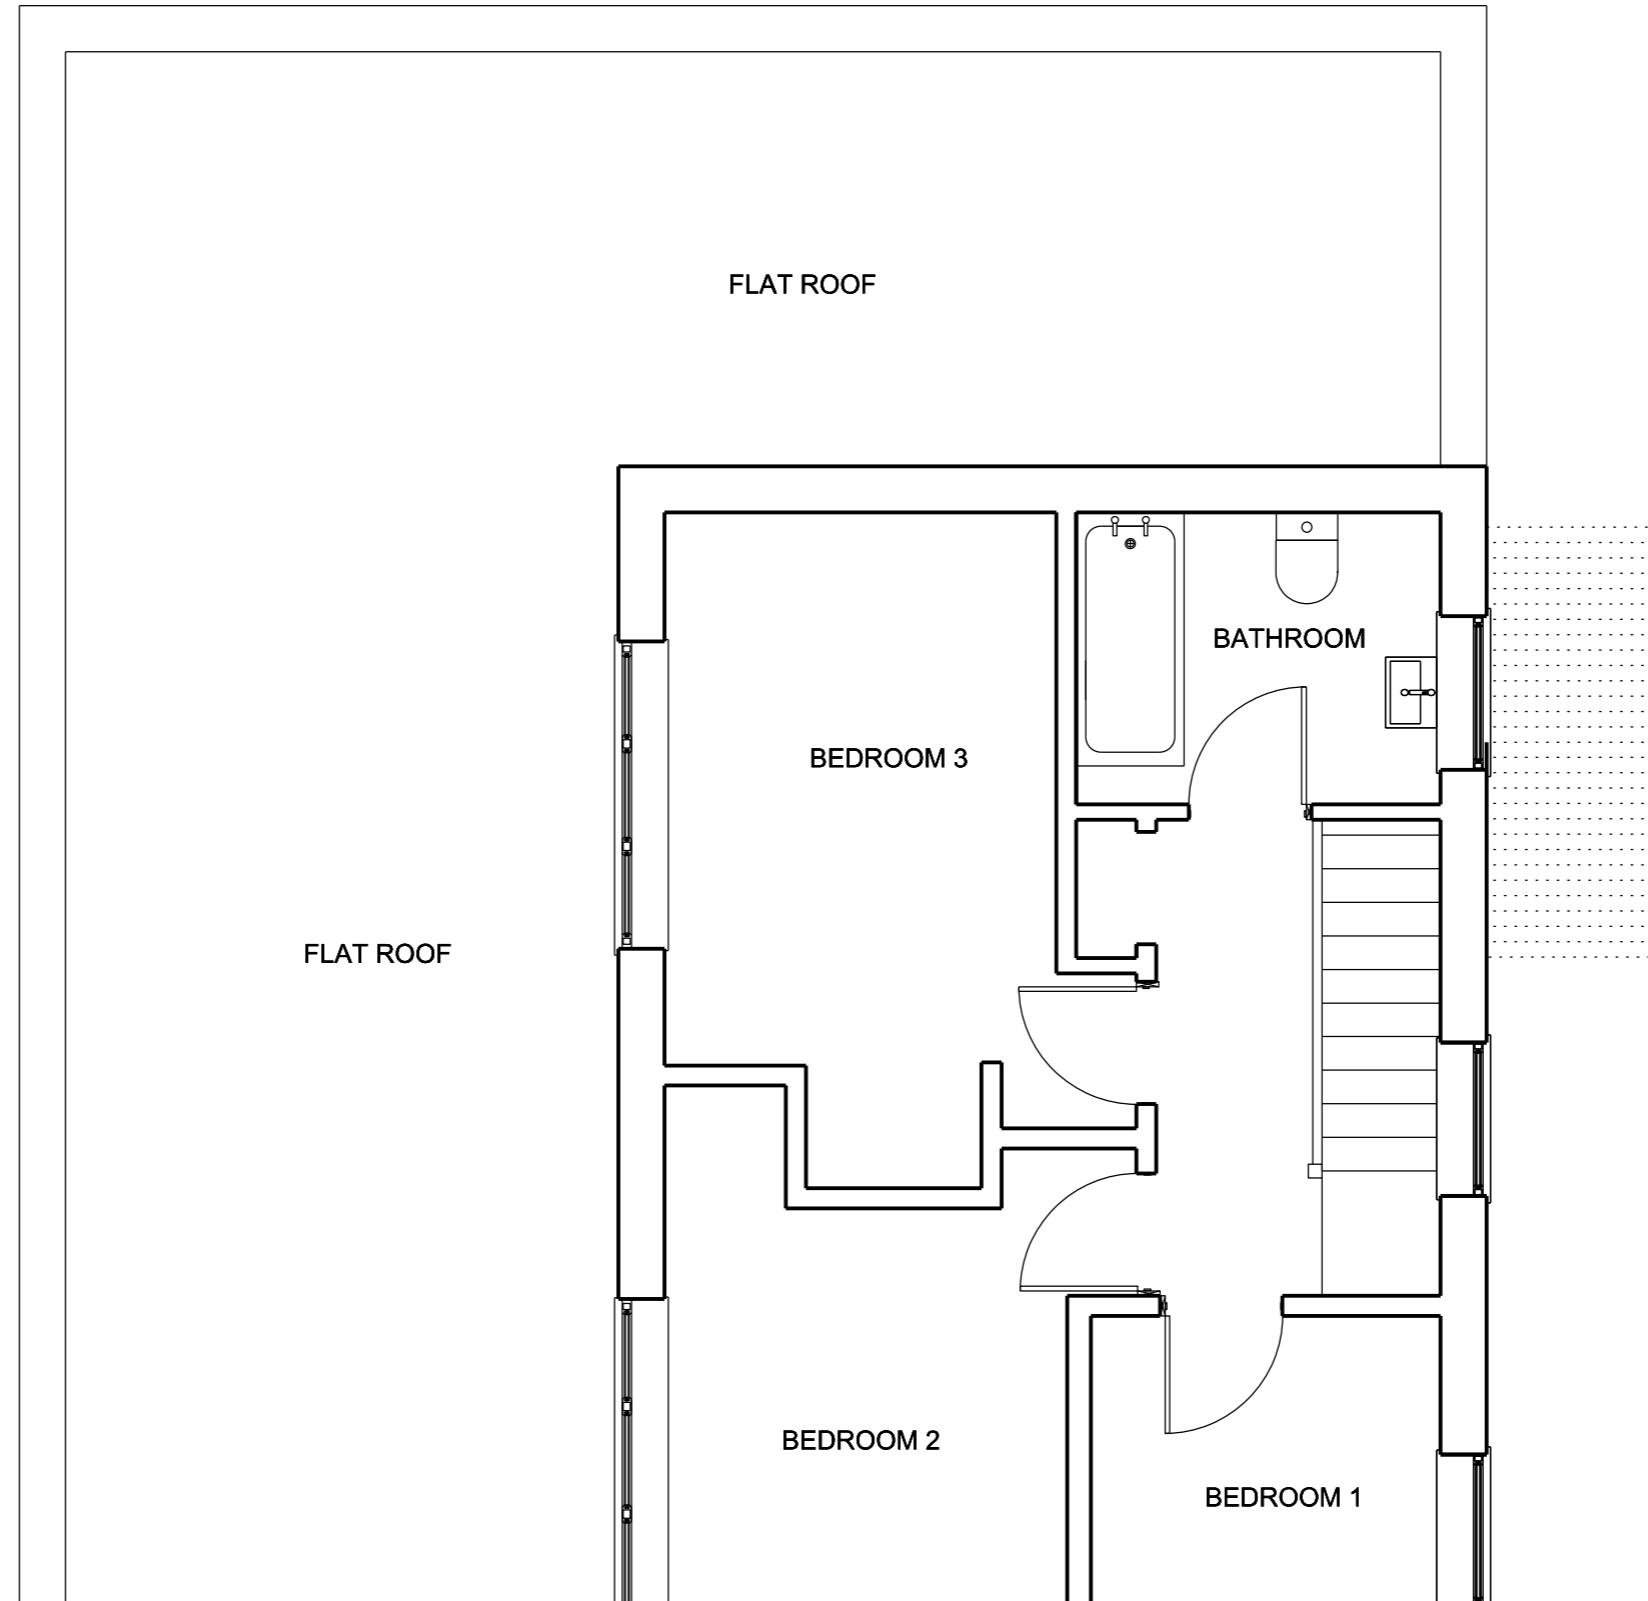

01

PROPOSED FIRST FLOOR PLAN

 

D1	16/01/2025	Planning
REV.	DATE	REASON FOR ISSUE
FAÇADE DESIGN STUDIO		
Boundary House Cricket Field Road Uxbridge UB8 1QG www.facadesign.co.uk info@facadesign.co.uk t +44 (0) 7438294487		
Project Address: 34 EAST ROAD WEST DRAYTON UB7 9EZ		
Project Number: RDK 20125 Description: GROUND FLOOR REAR/SIDE INFILL EXTENSION		
SCALE: 1:50@A3		
ERD1008		