
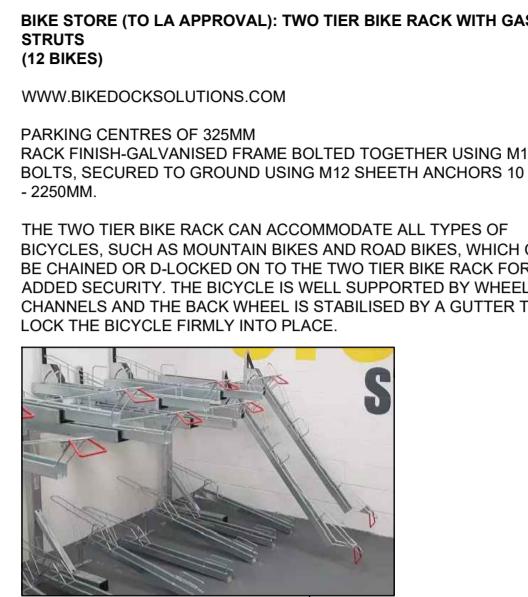


SCALE BAR 1:100 0 1m 2 3 4 5 6 7 8 9 10m

SCALE BAR 1:200 0 2m 4 6 8 10 12 14 16 18 20m

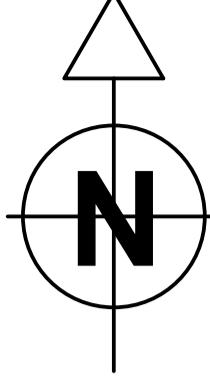

BIKE STORE (TO LA APPROVAL): TWO TIER BIKE RACK WITH GAS STRUTS (12 BIKES)
WWW.BIKEDOORSOLUTIONS.COM

PACKING CENTRE OF 325MM

RACK FROM CALVANIZED FRAME BOLTED TOGETHER USING M10

BOLTS, SECURED TO GROUND USING M12 SHEET ANCHORS 10 BIKES

- 2250MM.

THE TWO TIER BIKE RACK CAN ACCOMMODATE ALL TYPES OF


BICYCLES, AS WELL AS MOST STATIONARY BIKES, WHICH CAN

BE TURNED OR SPUN ON THE TWO TIER RACK FOR



ADDED SECURITY. THE BIKE IS WELL SUPPORTED BY WHEEL

CHANNELS AND THE BACK WHEEL IS STABILISED BY A GUTTER TO

LOCK THE BIKE FIRMLY INTO PLACE.

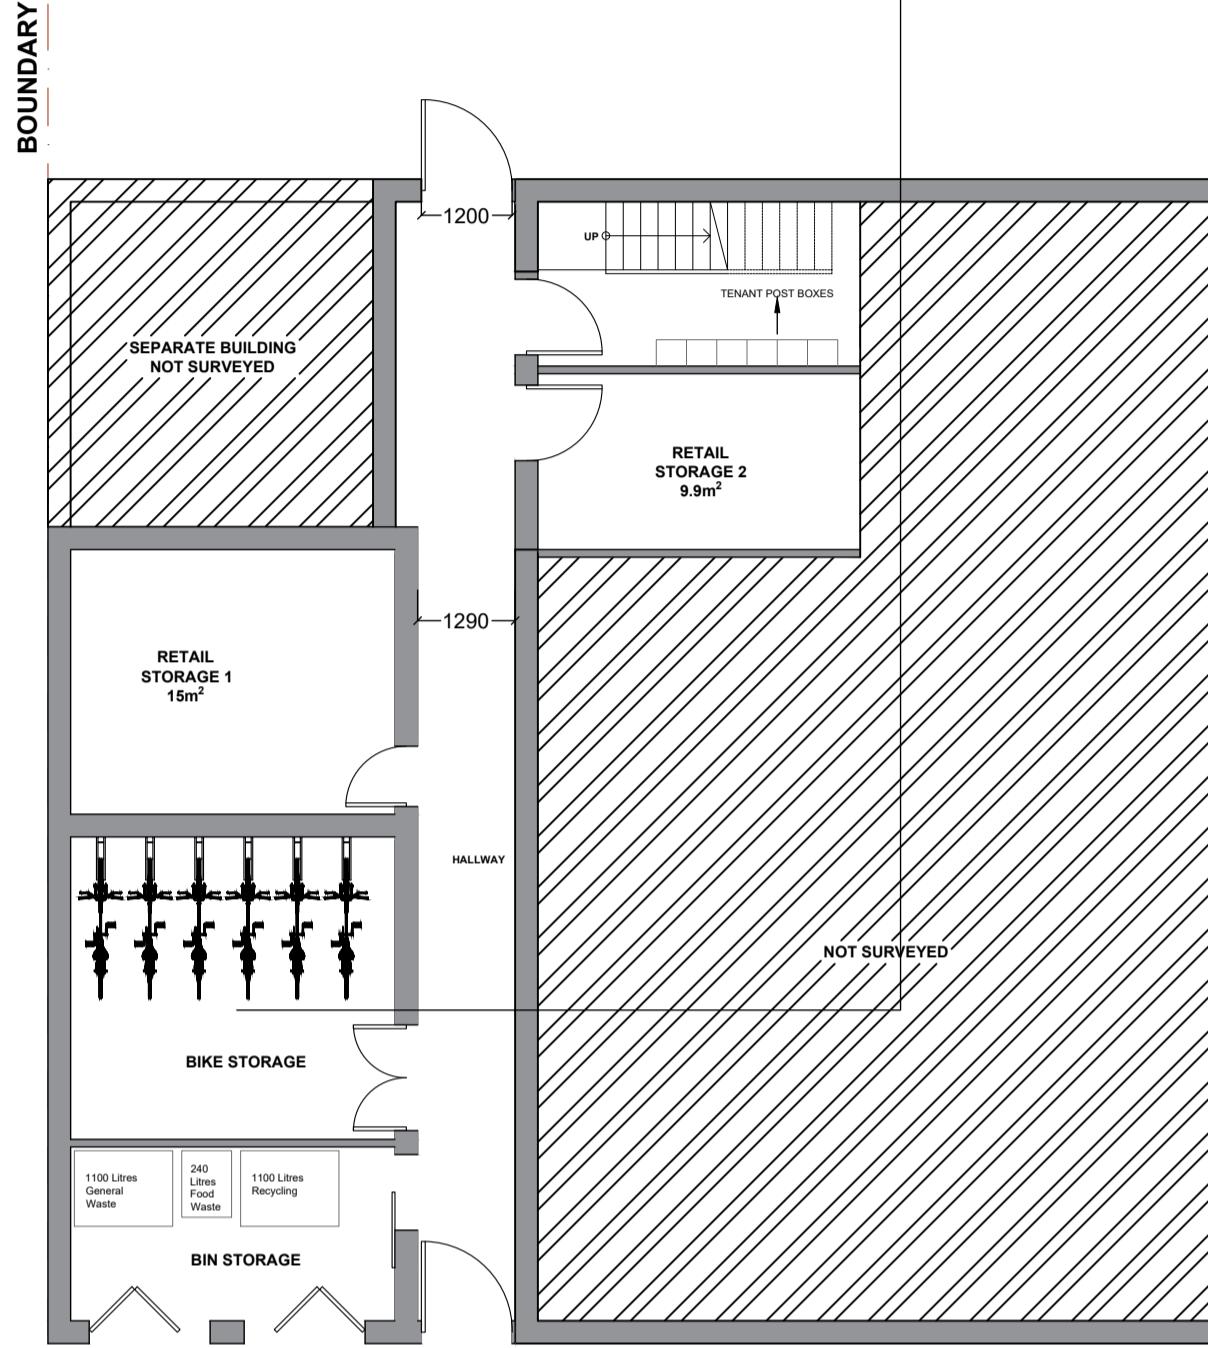

PROPOSED GROUND FLOOR PLAN
SCALE 1:100

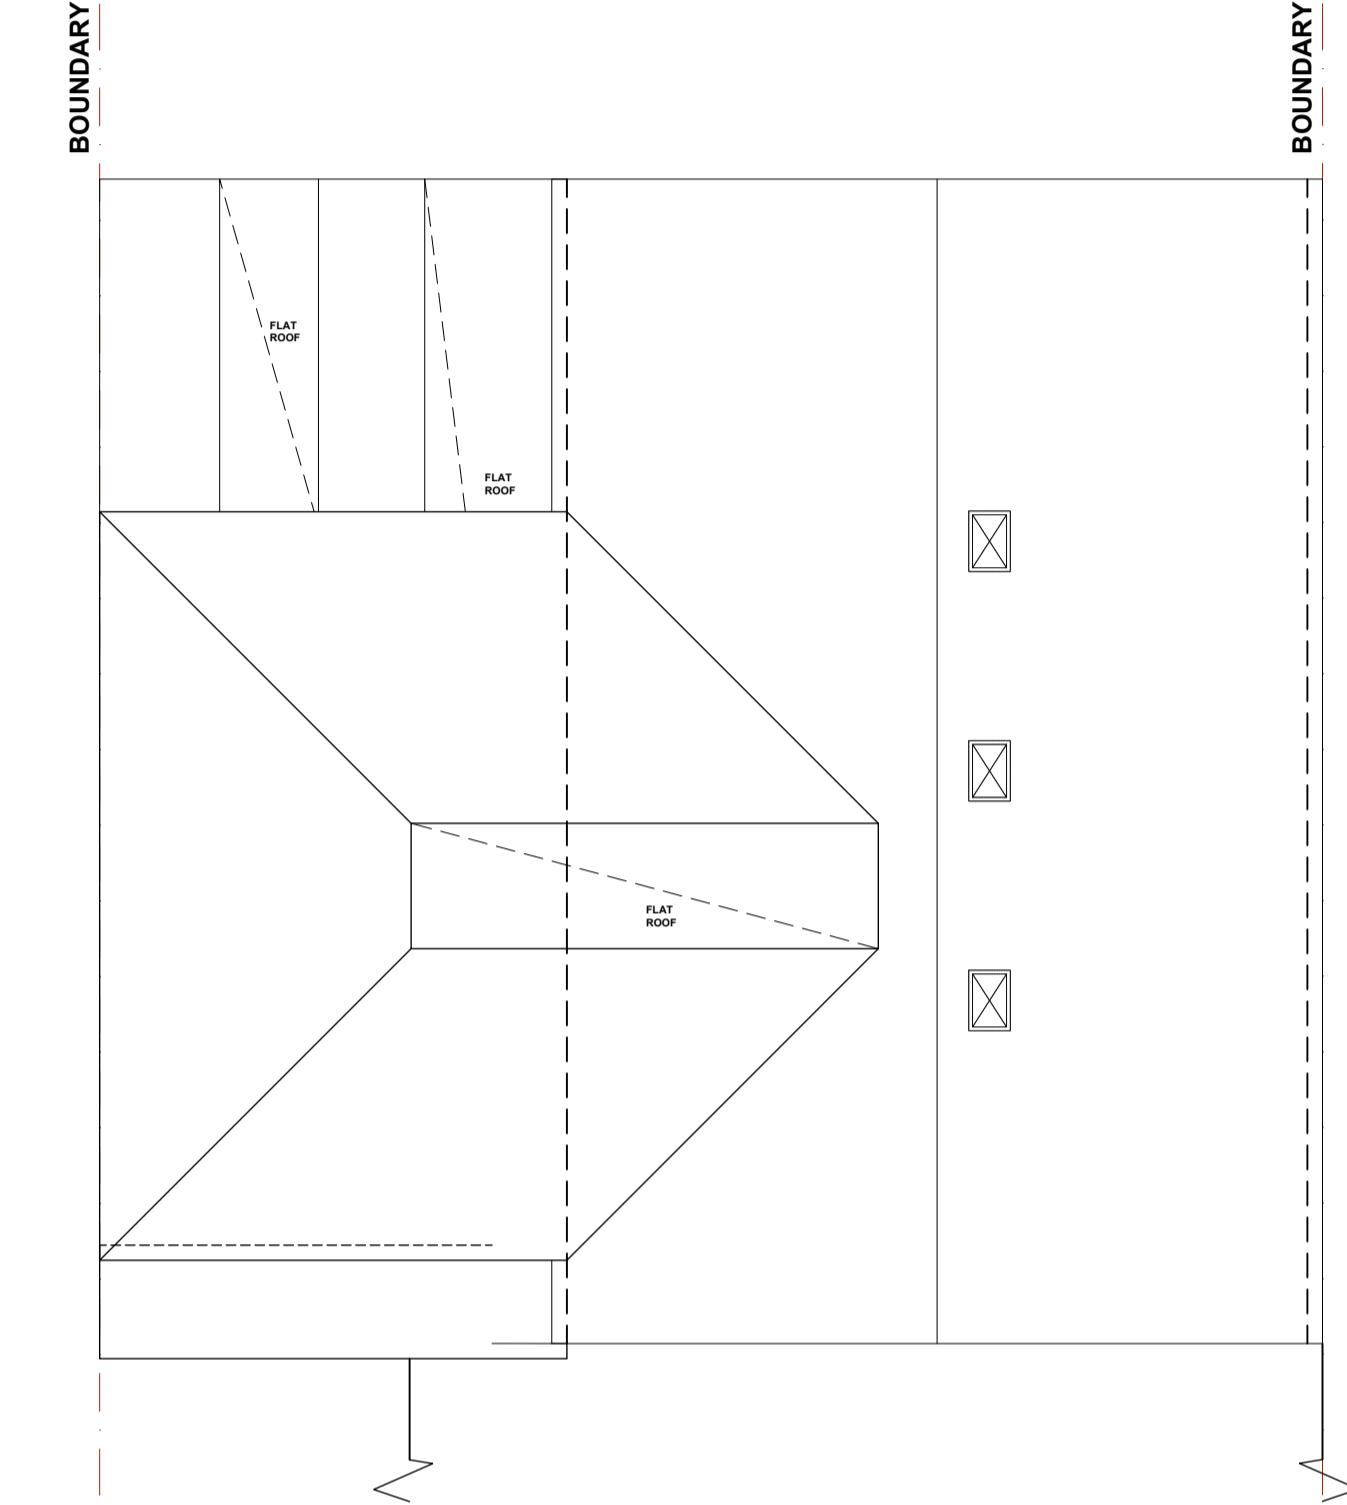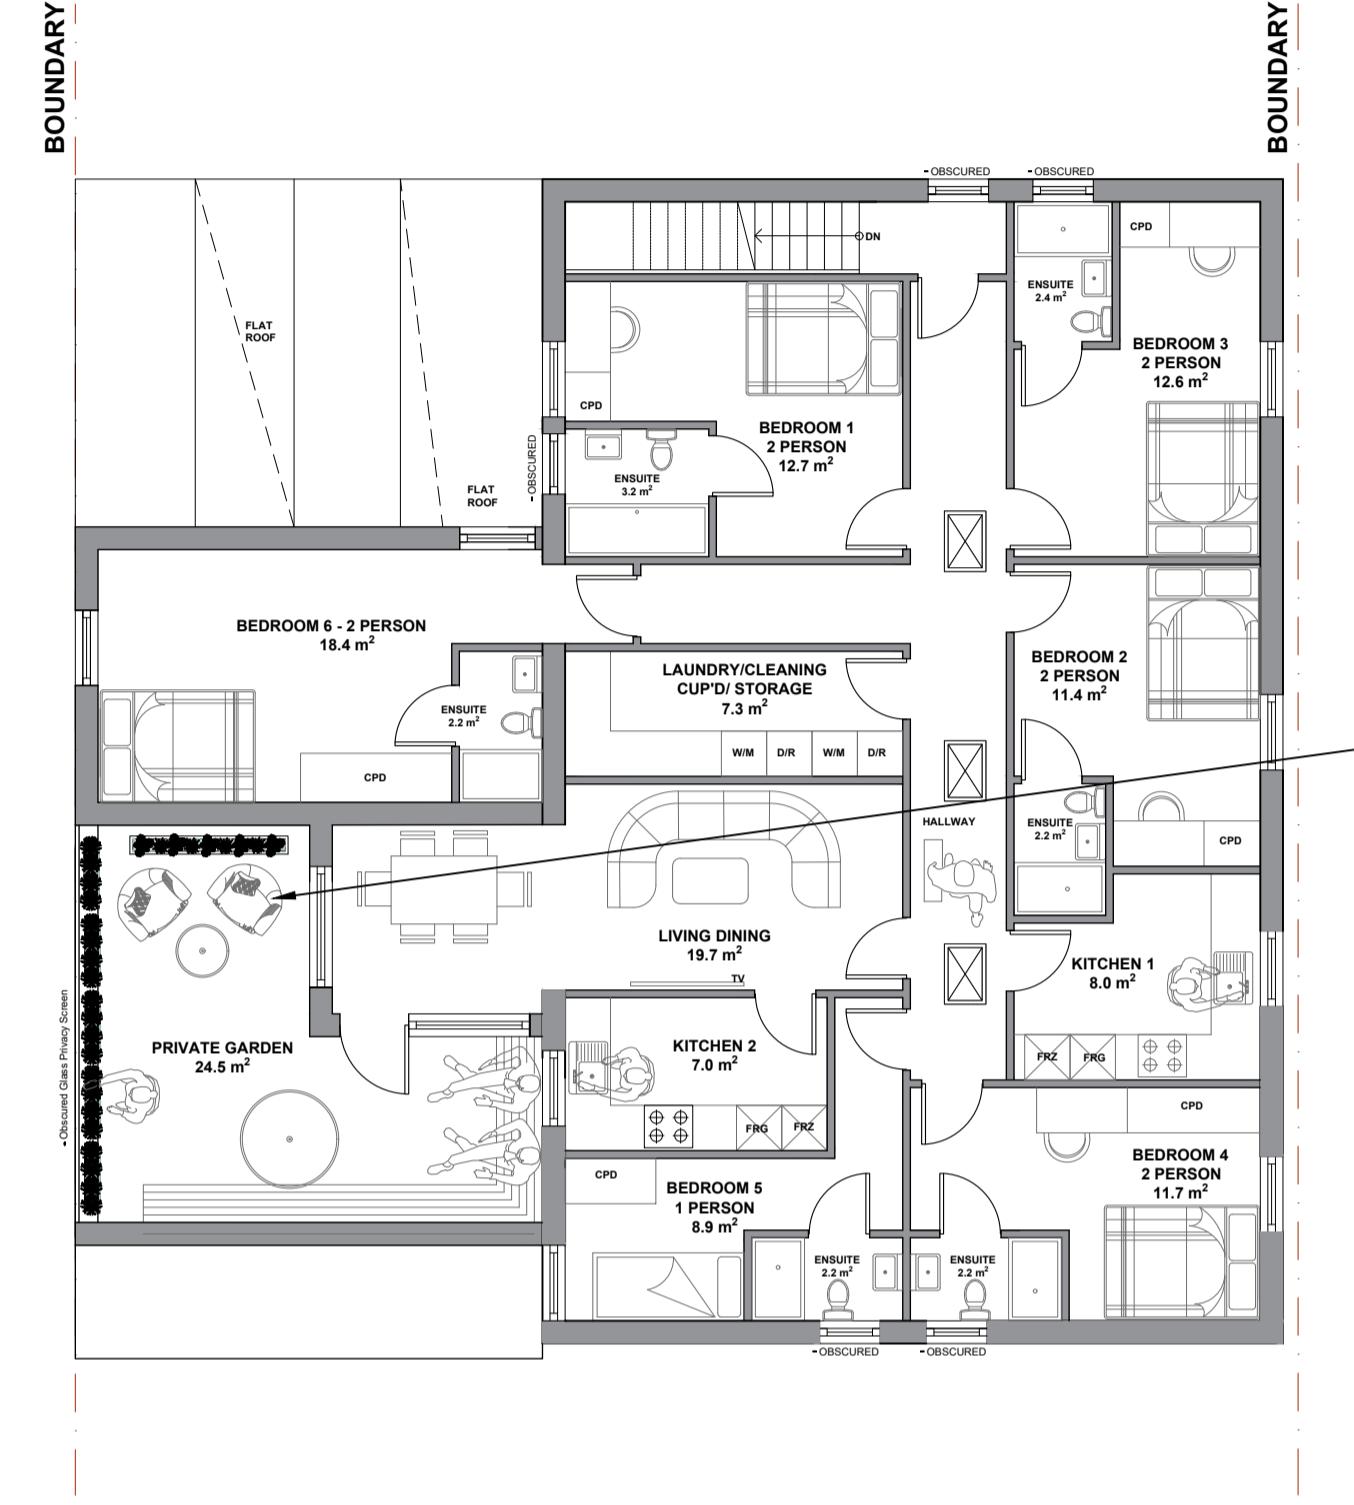


PROPOSED ROOF PLAN
SCALE 1:100




PROPOSED FRONT ELEVATION
SCALE 1:100



PROPOSED REAR ELEVATION
SCALE 1:100

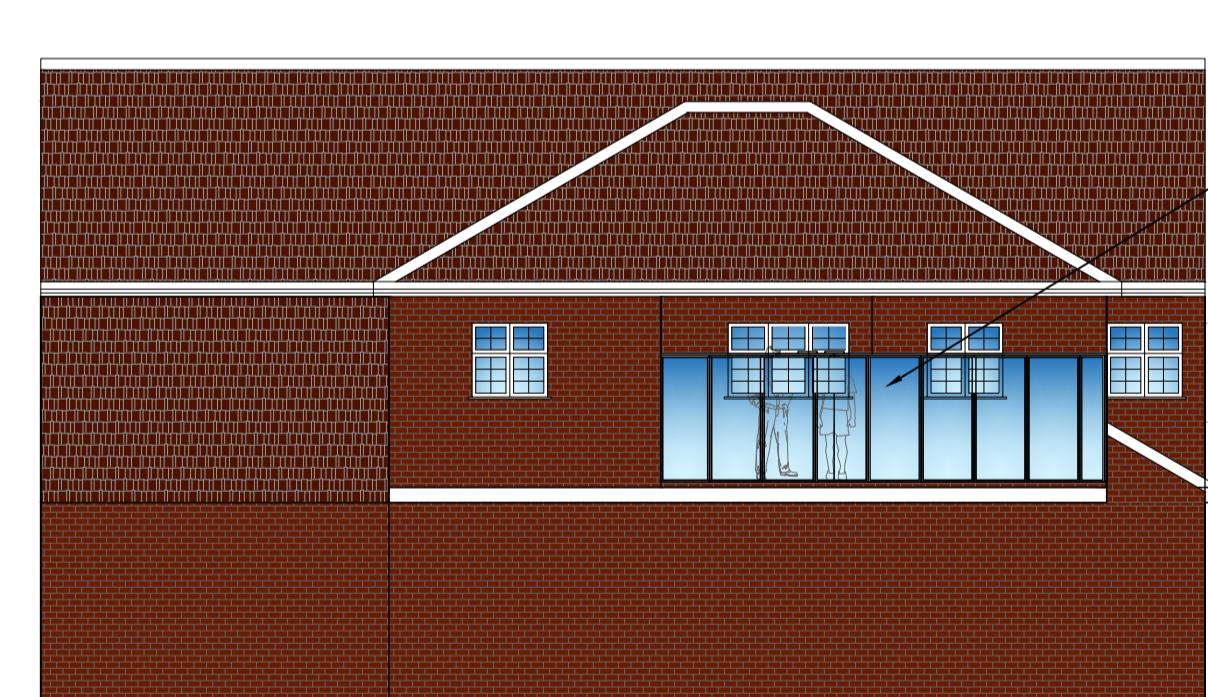

PROPOSED SIDE ELEVATION
SCALE 1:100

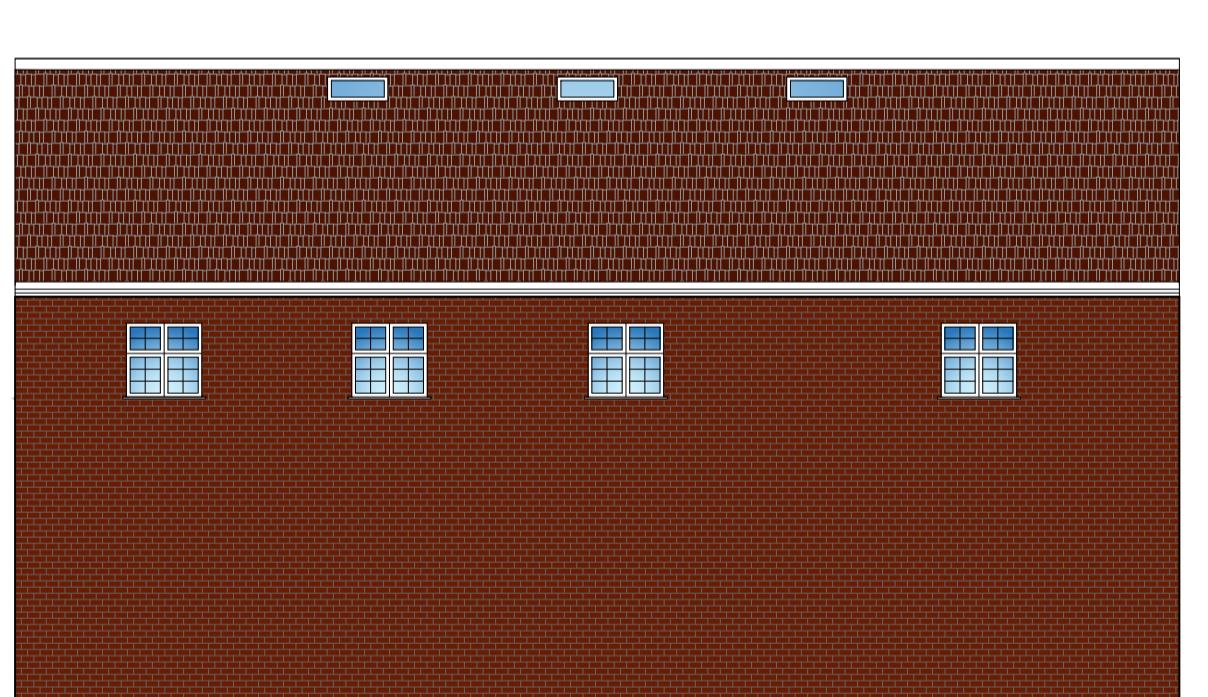

PROPOSED SIDE ELEVATION
SCALE 1:100

SCALE BAR 1:500 0 5m 10 15 20 25 30 35 40 45 50m

SCALE BAR 1:1250 0 10m 20 30 40 50 60 70 80 90 100 110 120m