



Contractor and furniture manufacturers to take on site measurements before commencing any work, architect will not be held responsible for any mis-fits on site

Any internal layout changes will need to be approved by head office prior.

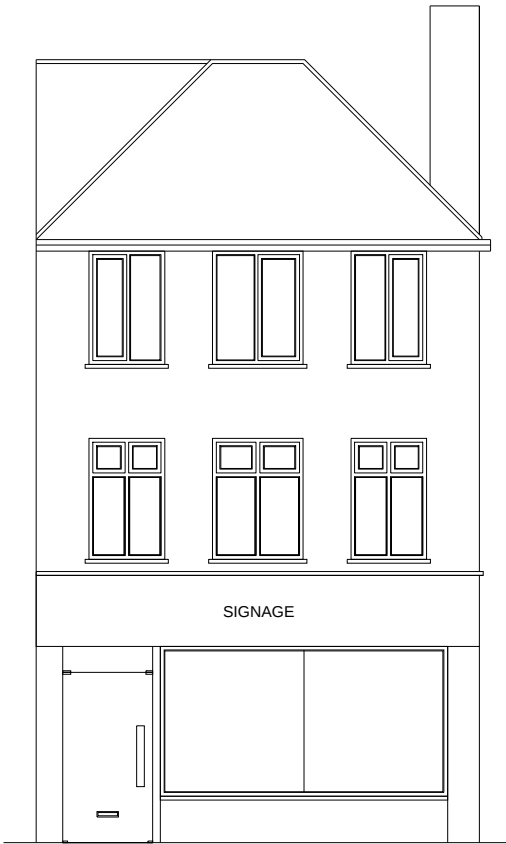

EXISTING FRONT ELEVATION

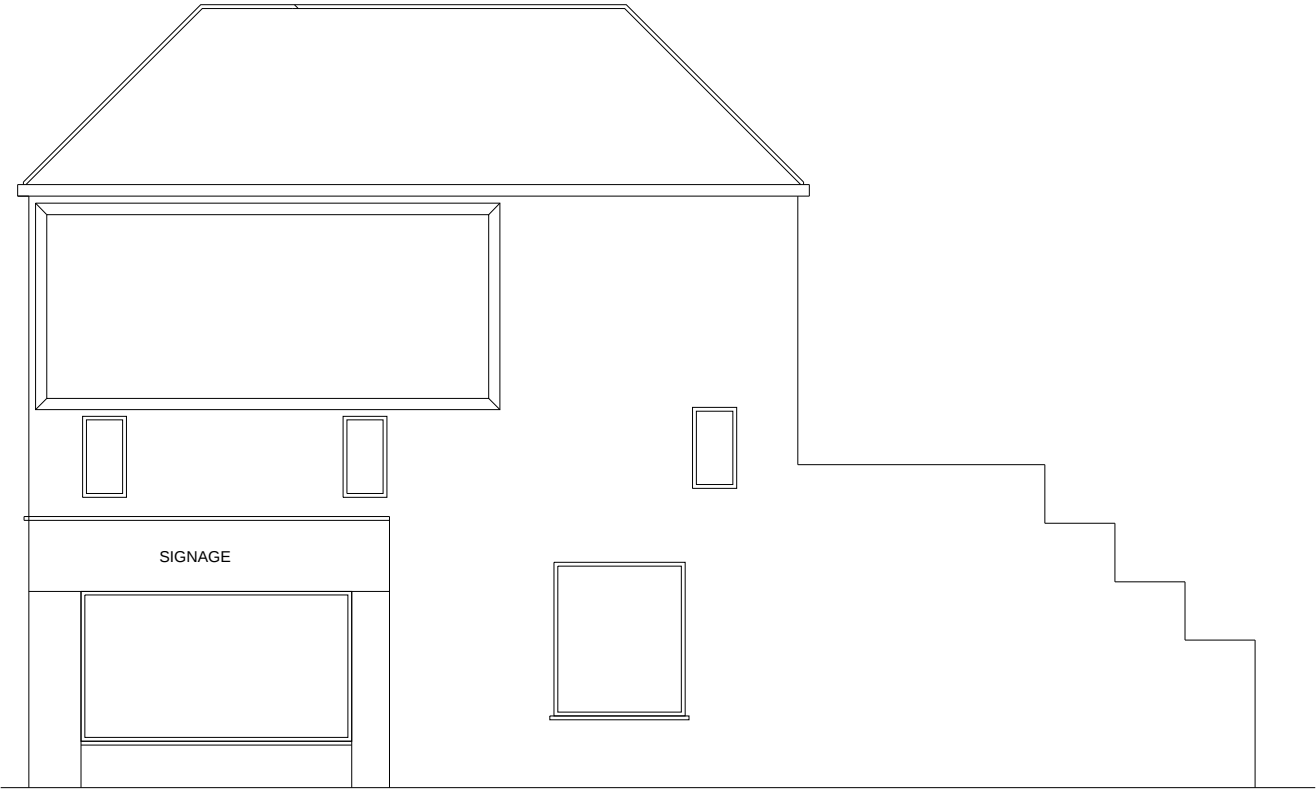

EXISTING SIDE ELEVATION



PROPOSED FRONT ELEVATION



PROPOSED SIDE ELEVATION

Drawing no. 2.0			
SIGN OFF			
DATE:			
CLIENT:			
HEAD OFFICE:			
date	rev.	revision/author/checker	
purpose of issue			
PLANNING			
project			
36 JOEL STREET - NORTHWOOD			
HA6 1PA			
drawing			
EXISTING PROPOSED ELEVATIONS			
Job no.			rev.
2021-206			
drawn GS		checked	
scale 1:100@A3		date 08.12.2021	