


A Party Wall Notice to be given to adjoining Neighbours prior to Commencement of Work.

FD 20 minutes Fire Resistant Doors in all Habitable rooms at Ground and First Floor level leading from the Staircase.

HD Heat Detector / Smoke Alarm to be mains operated and interlinked and to be installed by Competent Electrician.

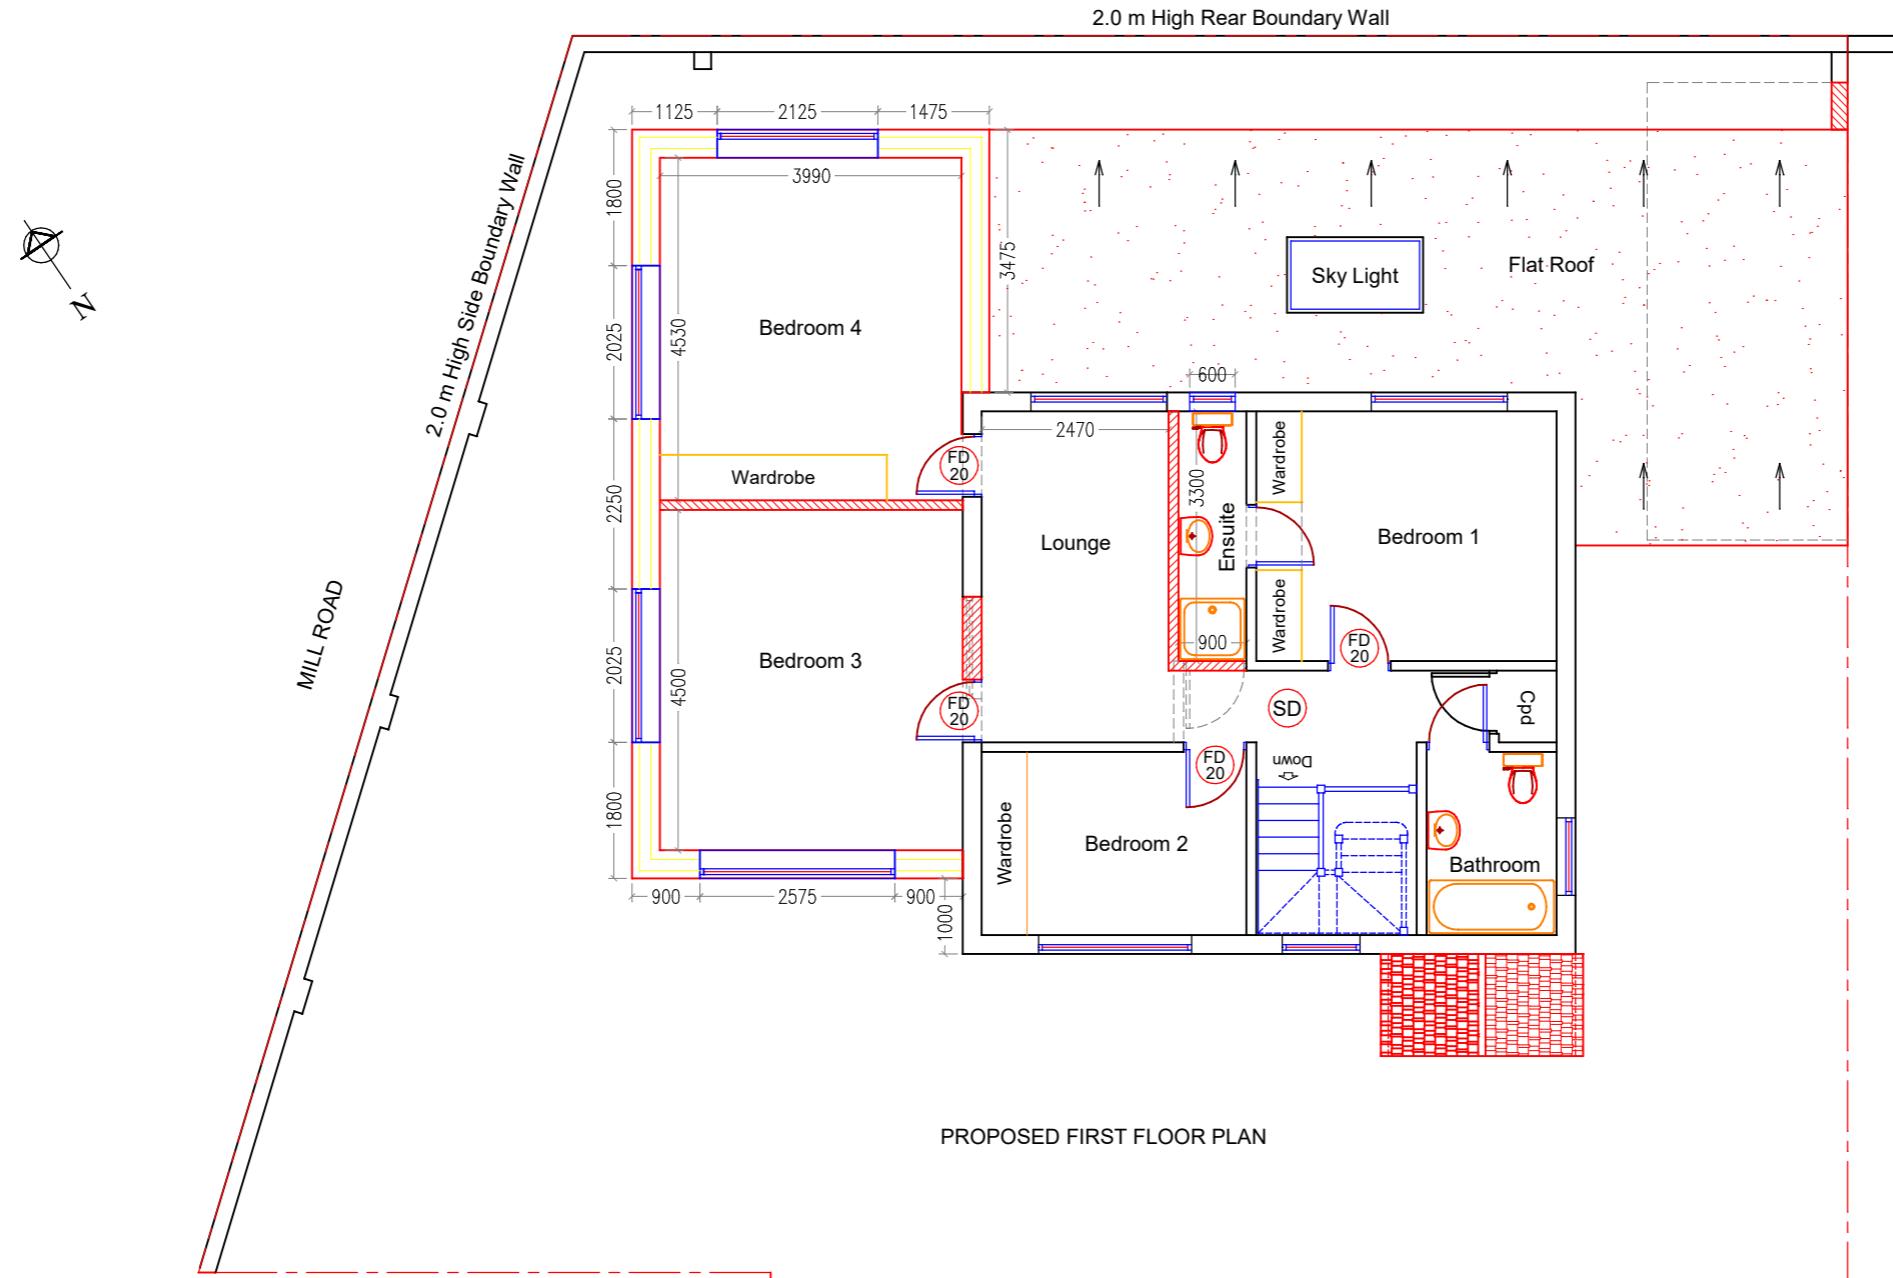

PROPOSED FIRST FLOOR PLAN

0 1m 2m 3m 4m 5m 6m  
Scale 1:100

Ext. Window

New Window

Client MR AHMMAD ZIA KHAIRI.	Site 9 ELRUGE CLOSE, WEST DRAYTON, HILLINGDON, UB7 7ES.
Project FRONT PORCH, DOUBLE STOREY SIDE, SINGLE STOREY SIDE AND REAR EXTENSIONS.	Title PROPOSED FIRST FLOOR PLAN.
Scale 1:100 @ A3	Date 19/07/2024

Drawn by  
SSC Drg. No  
9ELRUGECL/PA/3 Revision  
0