



EXISTING REAR ELEVATION

SCALE 1:100

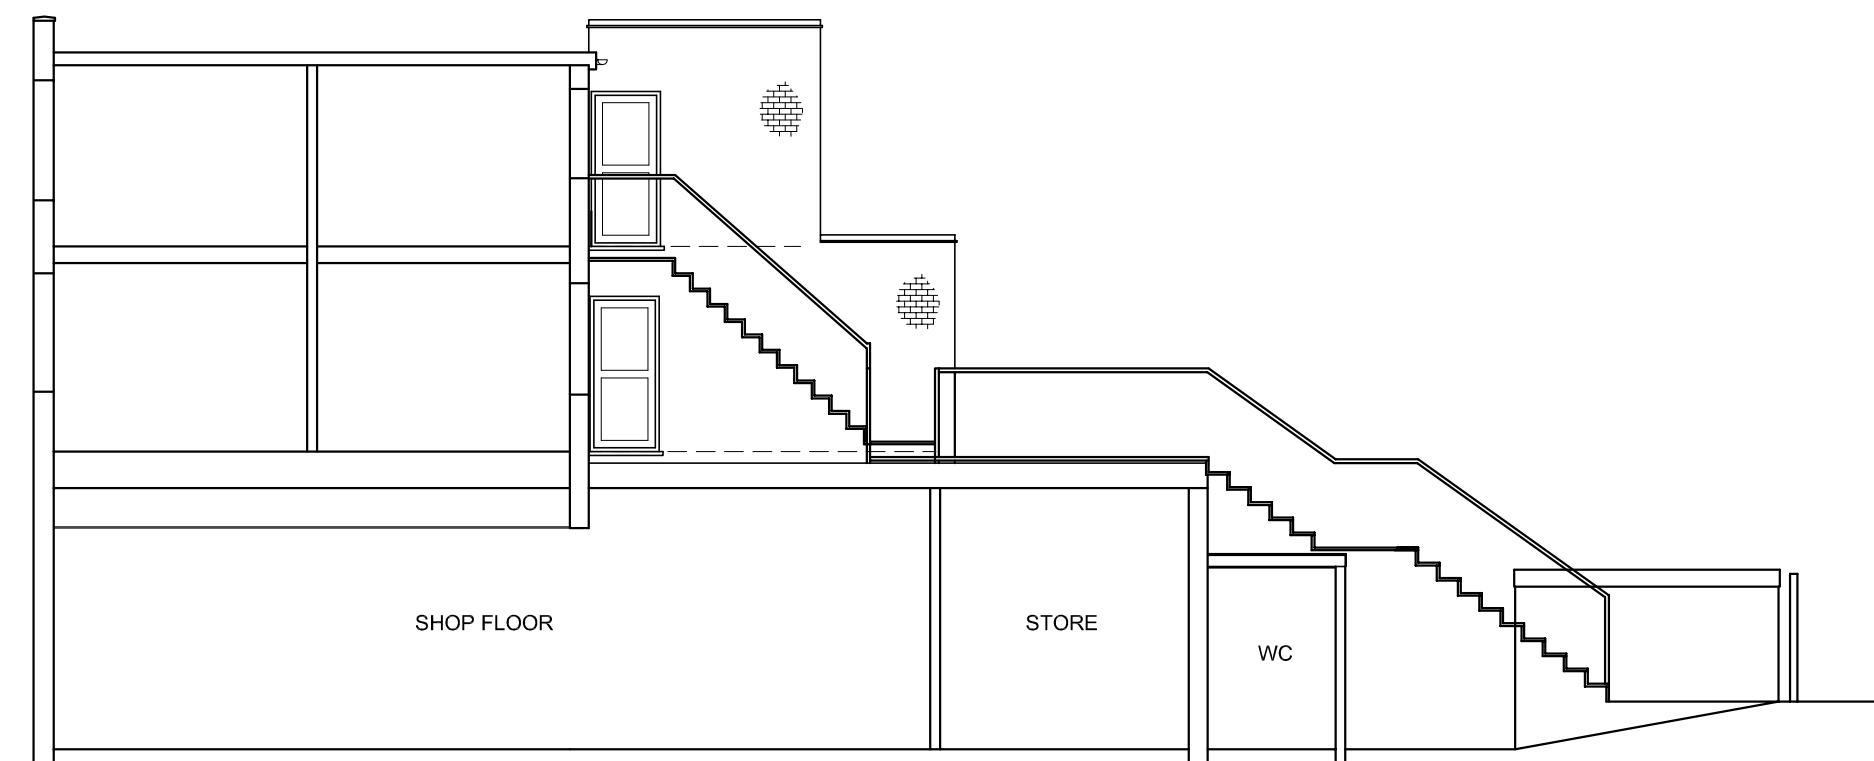

EXISTING SIDE SECTION A-A / ELEVATION

SCALE 1:100

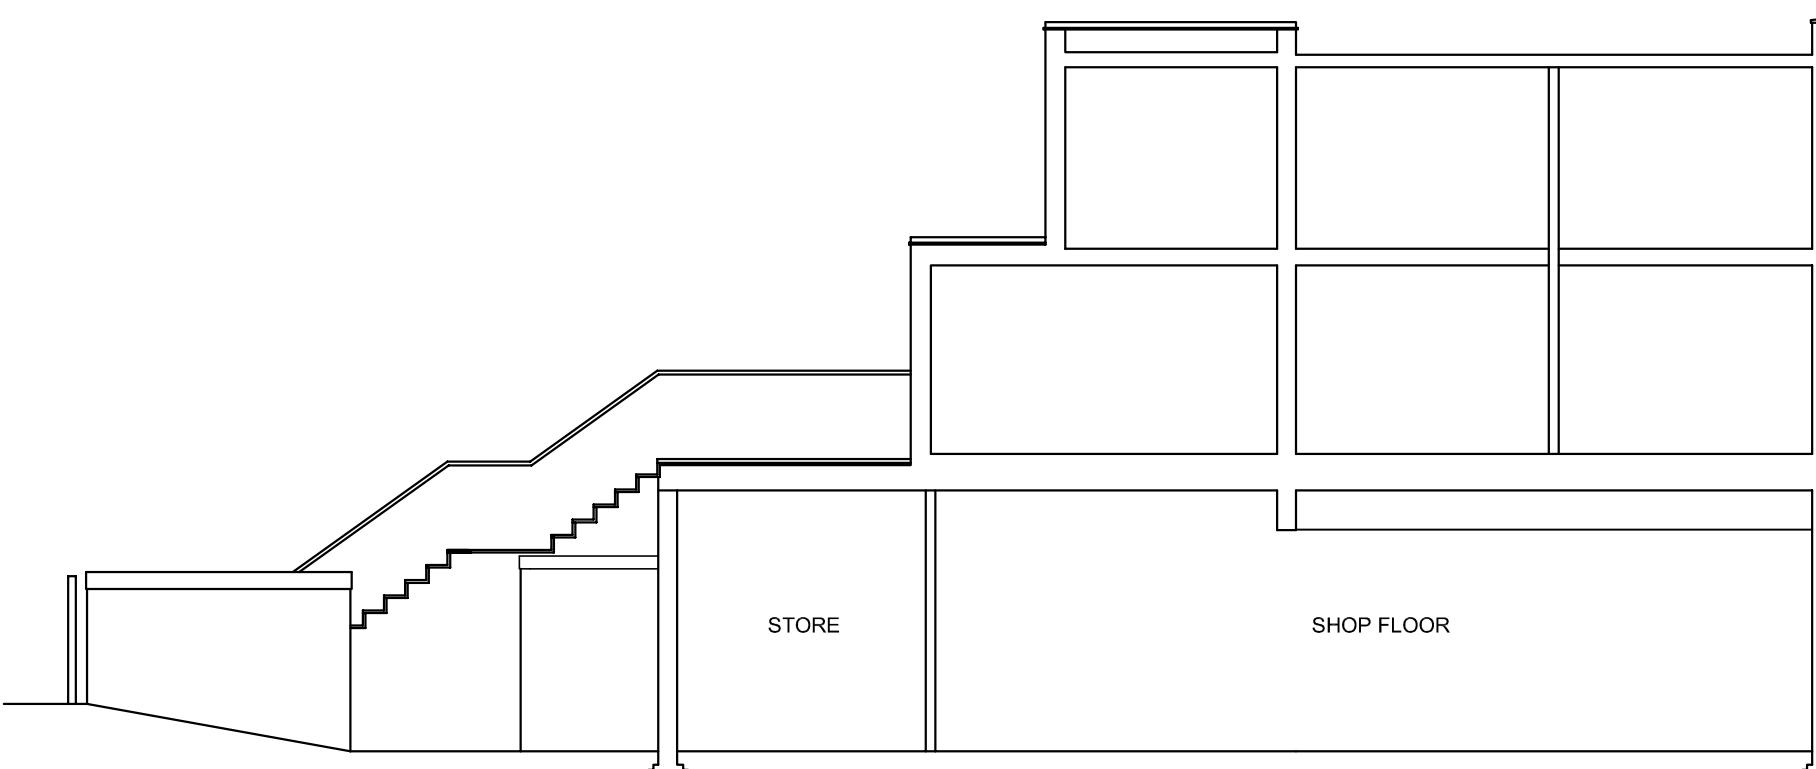

EXISTING SIDE SECTION A-A / ELEVATION

SCALE 1:100

0 1 2 3 4 5

10m

Notes

All dimensions must be checked on site.
Any dimensional discrepancies discovered must be reported to the Project Manager before proceeding.
This drawing is to be read in conjunction with all relevant documents.
This drawing is copyright © and may not be reproduced without permission

Revisions

-	-
---	---

Client
Mustafa Ogresici

Address
85 VICTORIA ROAD
RUISLIP
HA4 9BH

Drawing Title
EXISTING ELEVATIONS

Date
FEB '20

Scale
1:100 @ A3

Drawing Number
4331 - 101

Revision
-