



PROPOSED FIRST FLOOR LAYOUT

SCALE 1:50

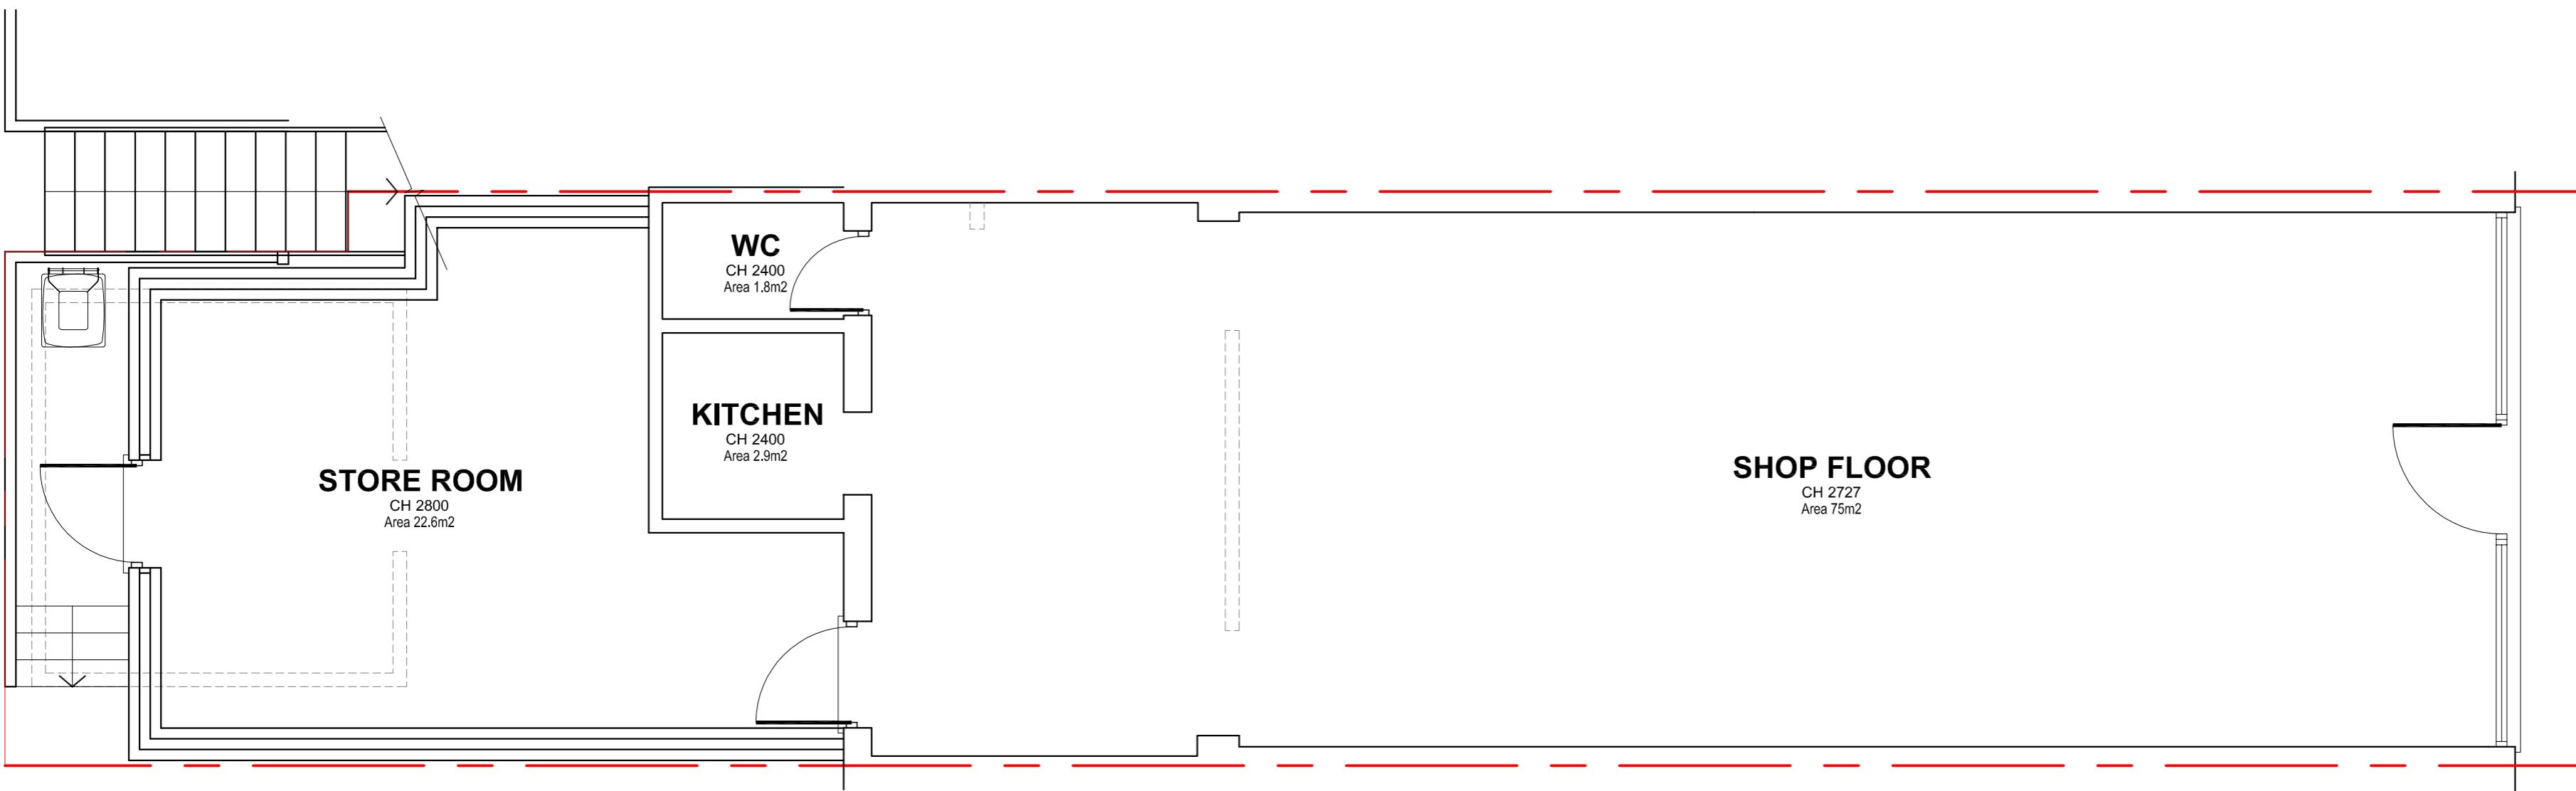

PROPOSED GROUND FLOOR LAYOUT

SCALE 1:50

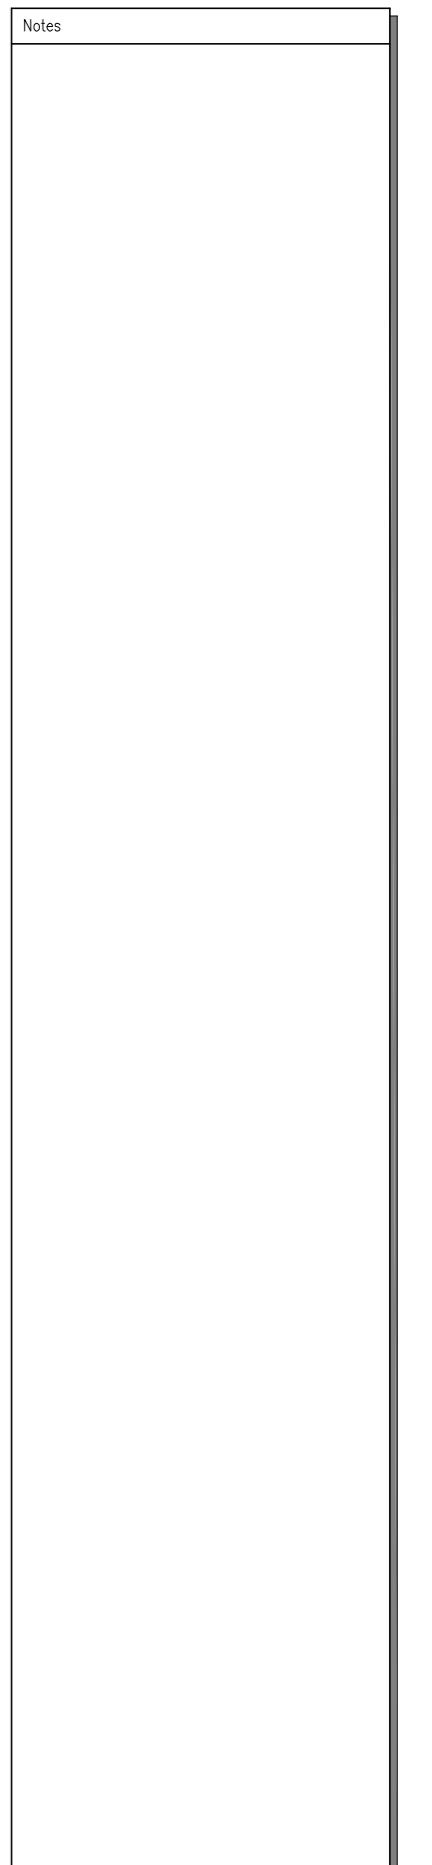**david joseph consulting**structural and construction engineering consultants
29 Dartmouth Place, London SE23 3AU
draftrg@djclondon
020 8699 7750

All dimensions must be checked on site.
Any dimensional discrepancies discovered must be reported to the Project Manager before proceeding.
This drawing is to be read in conjunction with the accompanying notes.
This drawing is copyright © and may not be reproduced without permission

Revisions
A 20.04.20 External steps added to floor plan.

Client
Mustafa Ogresici

Address
85 VICTORIA ROAD
RUSSLIP
HA4 9BH

Drawing Title
PROPOSED FLOOR LAYOUTS

Date
FEB '20

Scale
1:50 @ A2

Drawing Number
4331 - 102

Revision
A