



PROPOSED REAR ELEVATION

SCALE 1:100

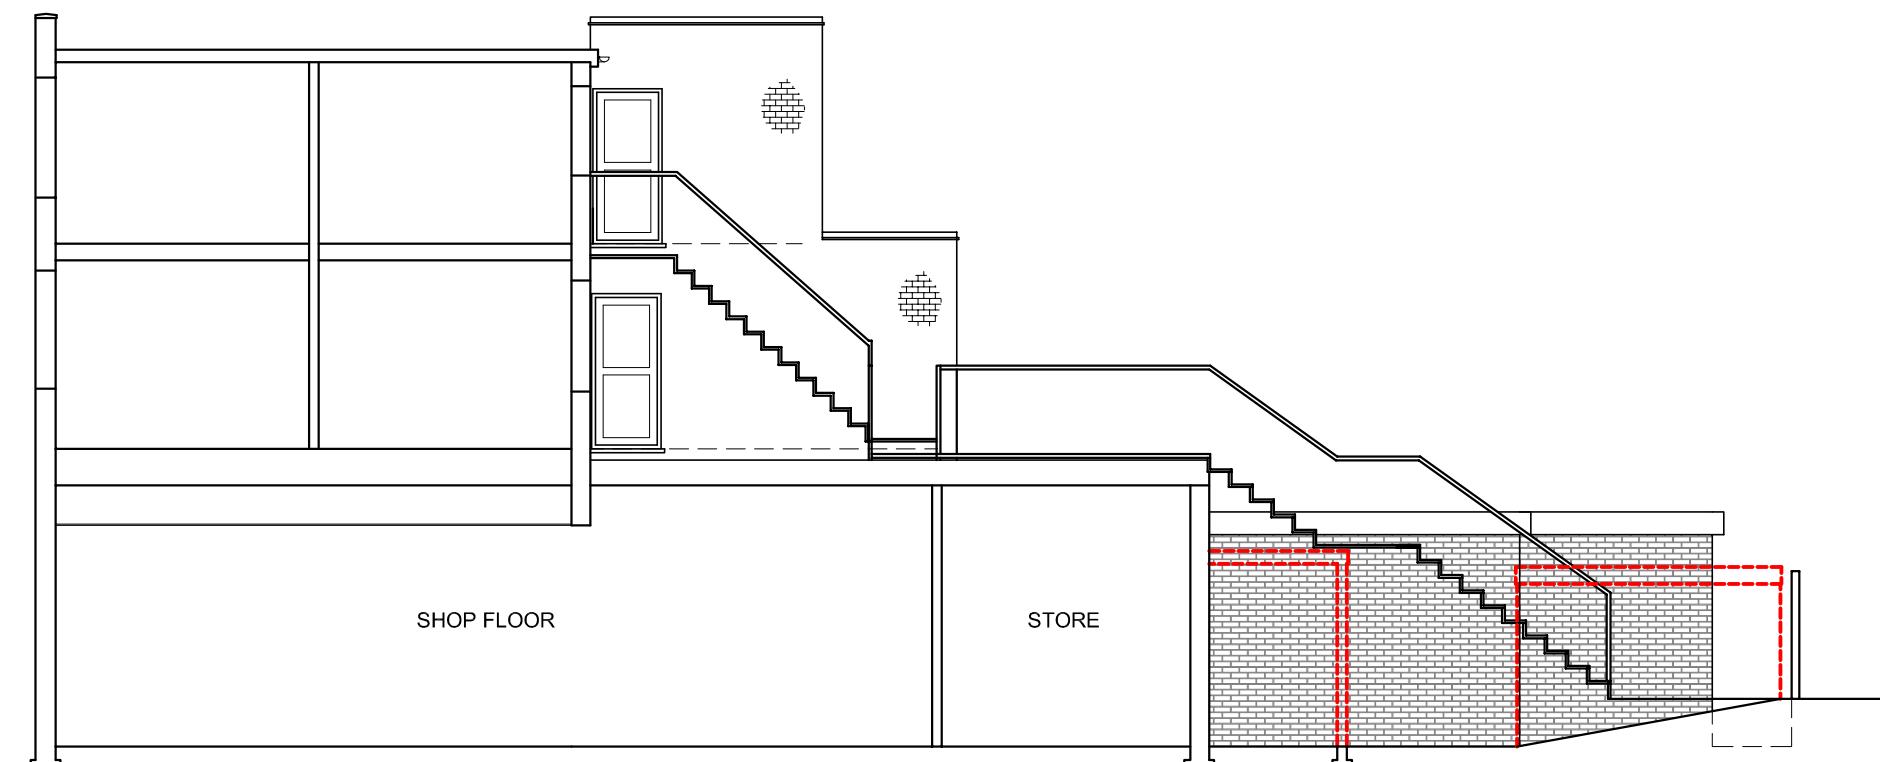

PROPOSED SIDE SECTION A-A / ELEVATION

SCALE 1:100

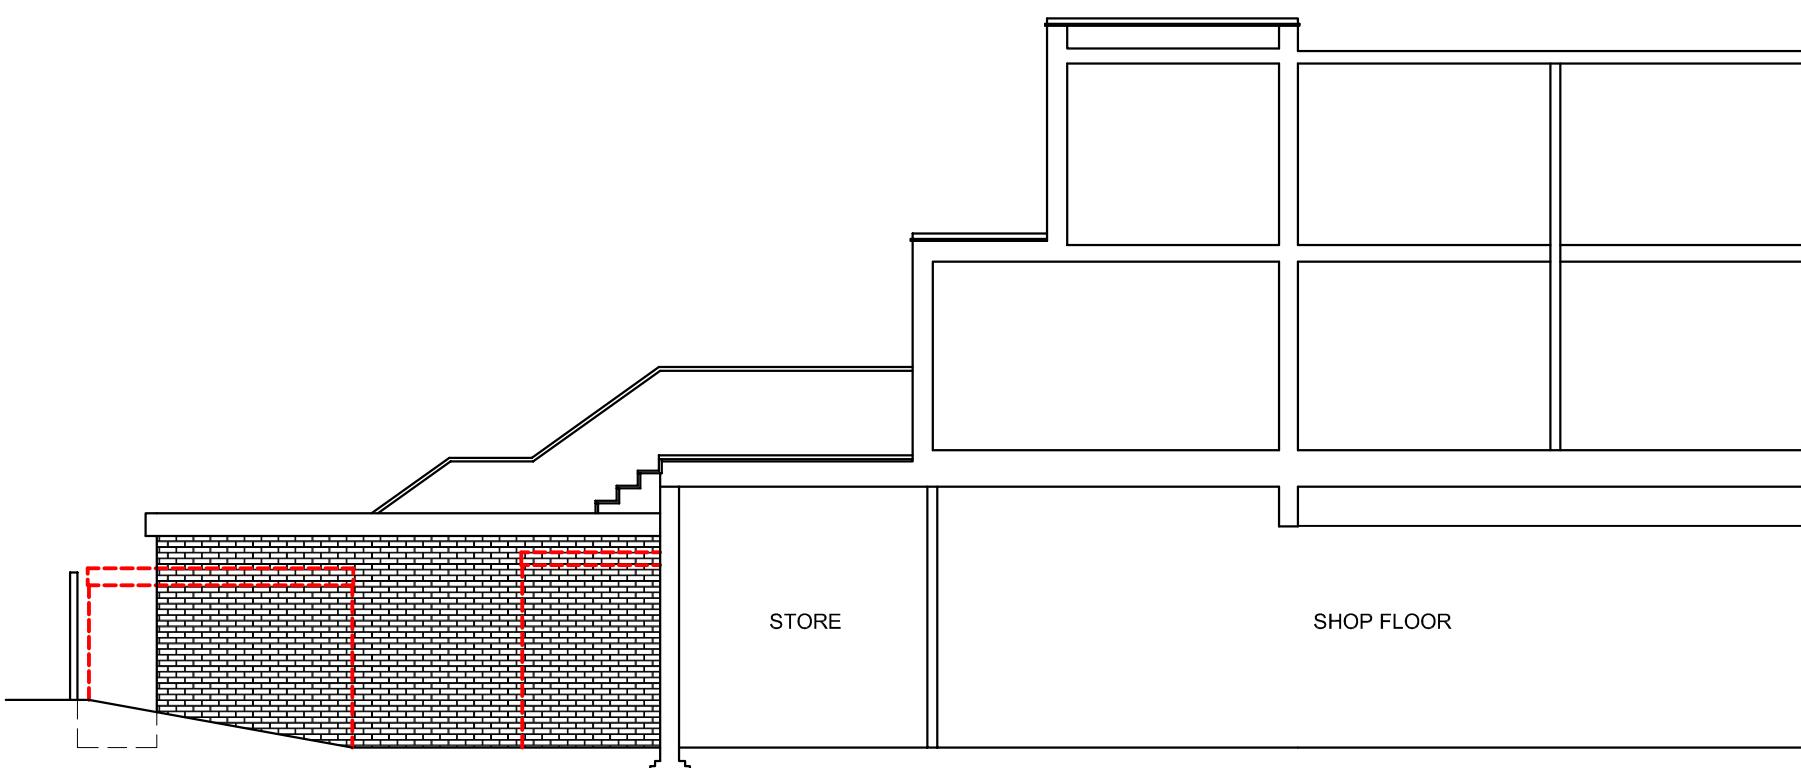

PROPOSED SIDE SECTION A-A / ELEVATION

SCALE 1:100



10m

Notes

**david joseph consulting**

structural and construction engineering consultants

29 Dartmouth Place, London SE23 3AU  
drafting@djclondon  
020 8699 7750

All dimensions must be checked on site.  
Any dimensional discrepancies discovered must be reported to the Project Manager before proceeding.  
This drawing is to be read in conjunction with all relevant documents.  
This drawing is copyright © and may not be reproduced without permission

Revisions

-	-
---	---

Client  
Mustafa Ogresici

Address  
85 VICTORIA ROAD  
RUISLIP  
HA4 9BH

Drawing Title  
PROPOSED ELEVATIONS

Date  
FEB '20

Scale  
1:100 @ A3

Drawing Number  
4331 - 103

Revision  
-