

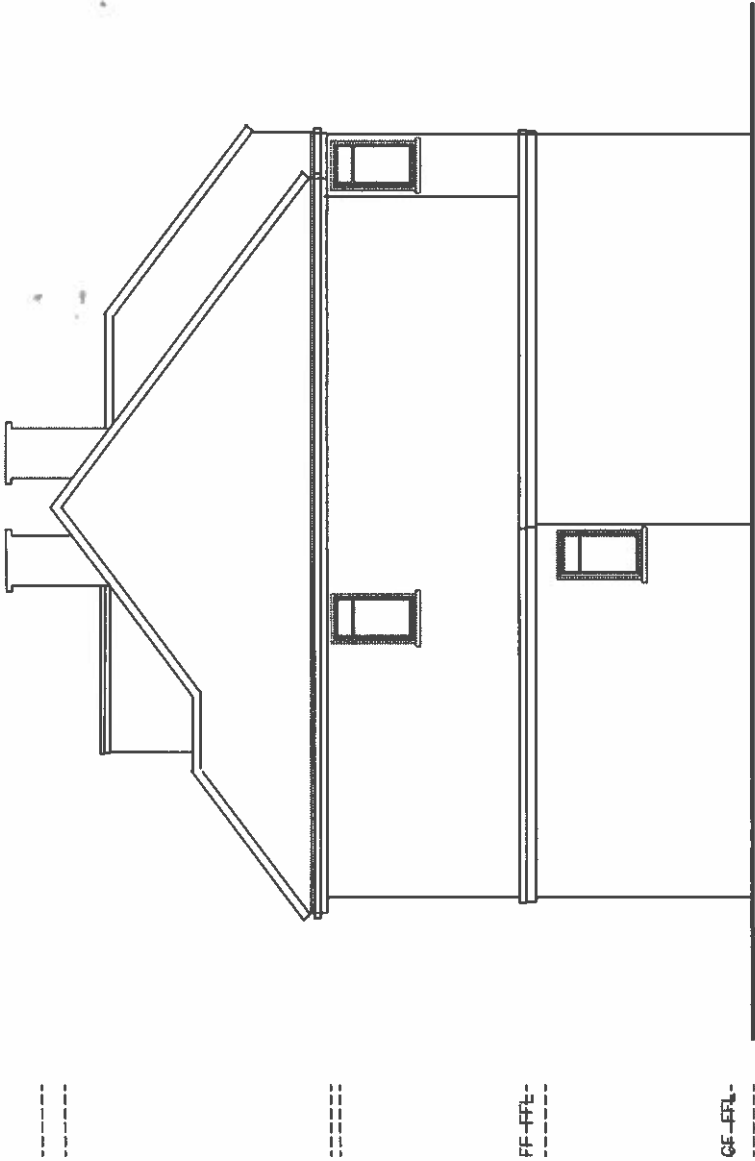


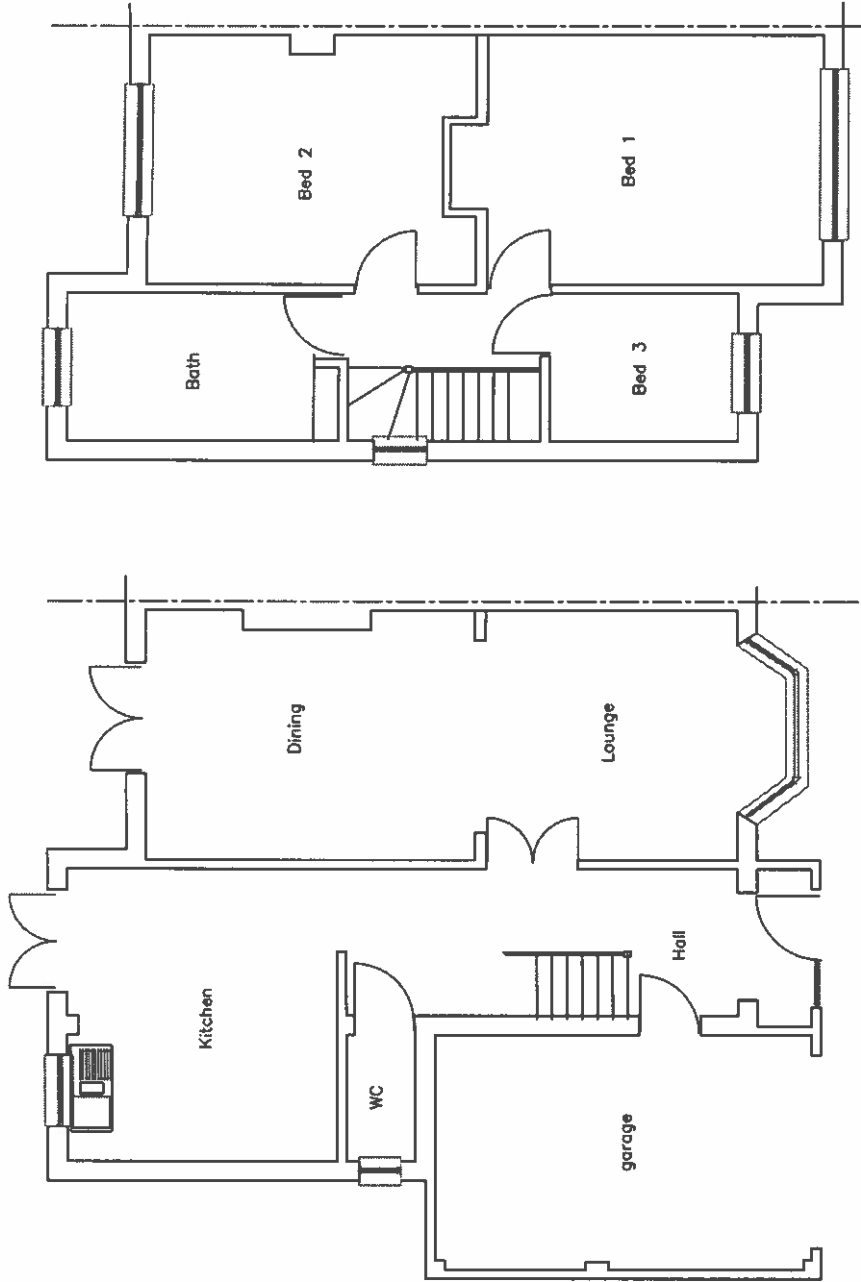

Side Elevation 1:100

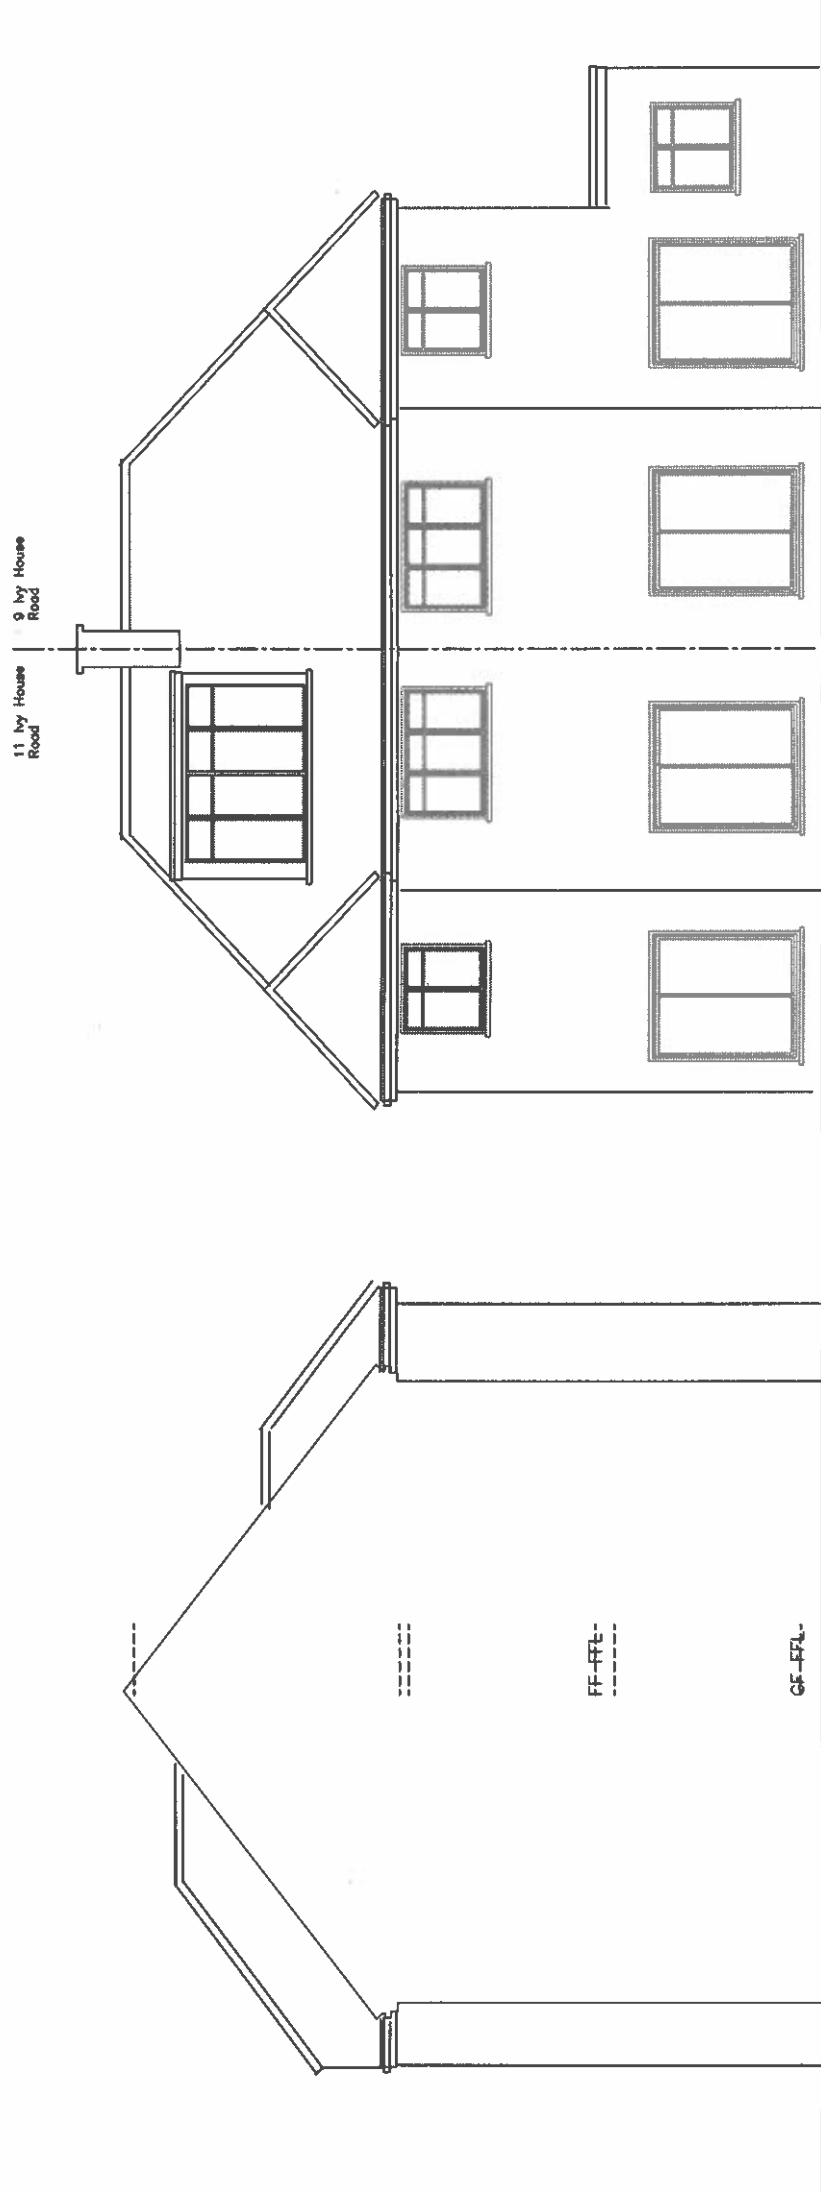

Side Elevation 1:100

Rear Elevation 1:100

FOR PLANNING PURPOSES ONLY

ADDRESS			
9 Ivy House Road Ickenham UB10 8NE			
DRAWING TITLE			
Plans / elevations extg			
PROPOSAL			
Loft conversion to habitable Space			
SCALE	DATE	REV	
1:100	May 22		
DRAWING NUMBER			L.01