

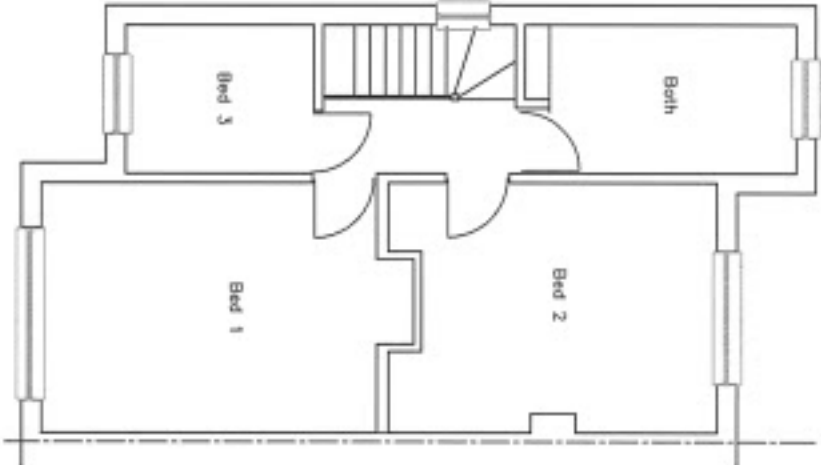


ADDRESS 9 Ivy House Road Ickenham UB10 8NE			
DRAWING TITLE Plans / elevations extg			
PURPOSE Loft conversion to habitable Space			
SCALE 1:100	DATE Sept 22	KEY	
DRAWING NUMBER L.01			

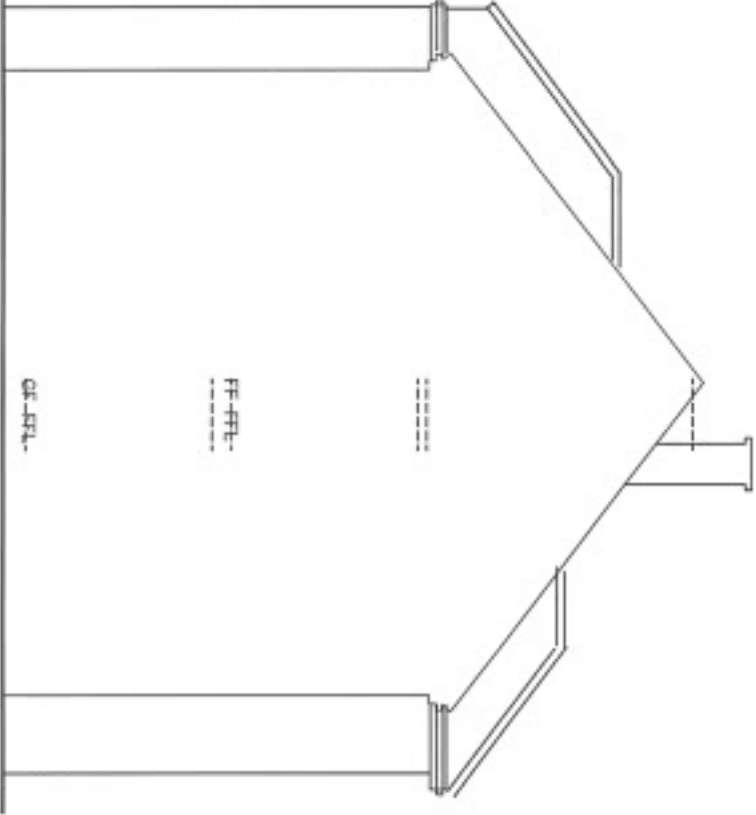


CF-STL-
FF-FTL-

Side Elevation 1:100

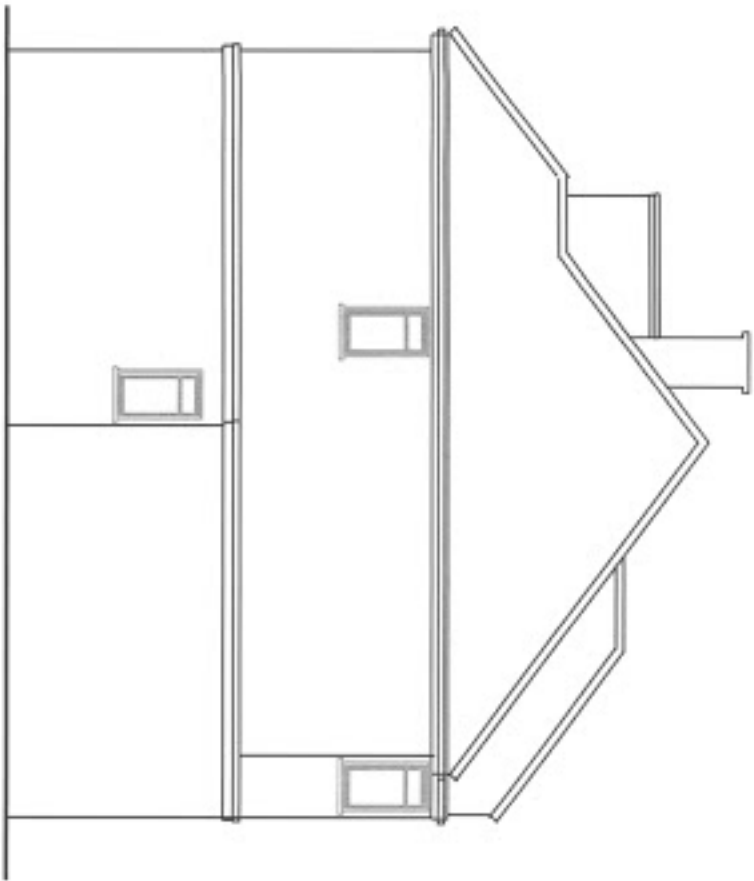


CF-STL-
FF-FTL-

Side Elevation 1:100

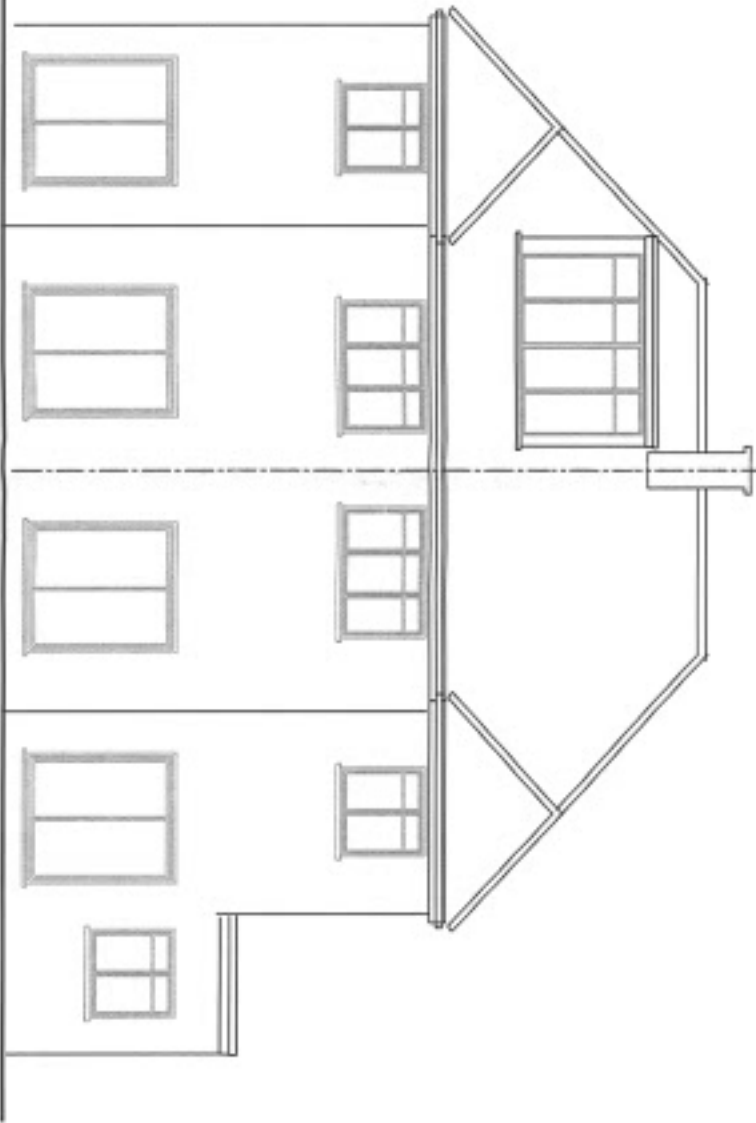

11 Ivy House
Rear
9 Ivy House
Rear

Rear Elevation 1:100

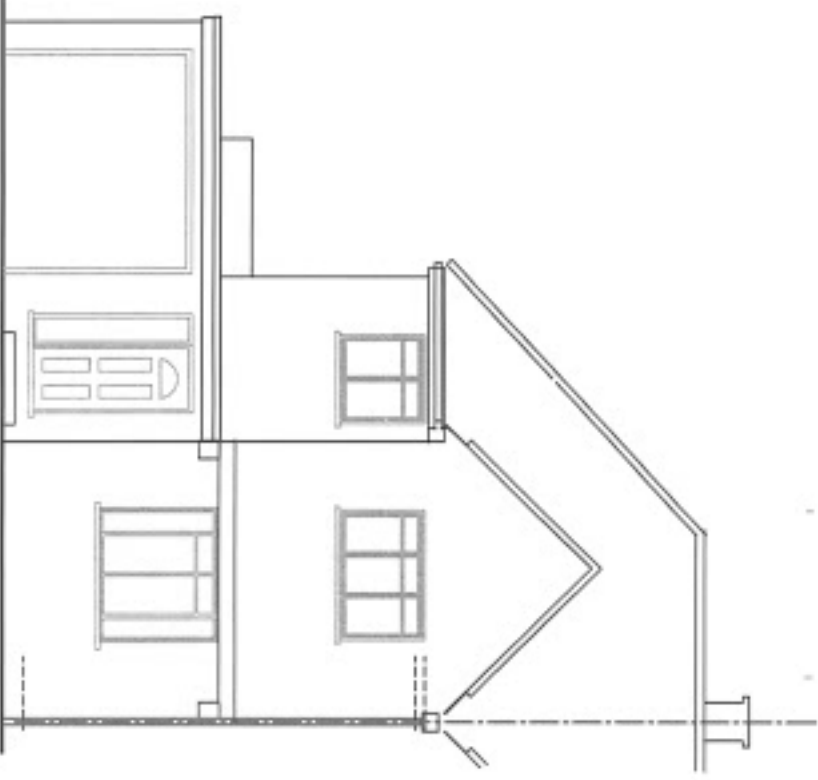

Front Elevation 1:100