


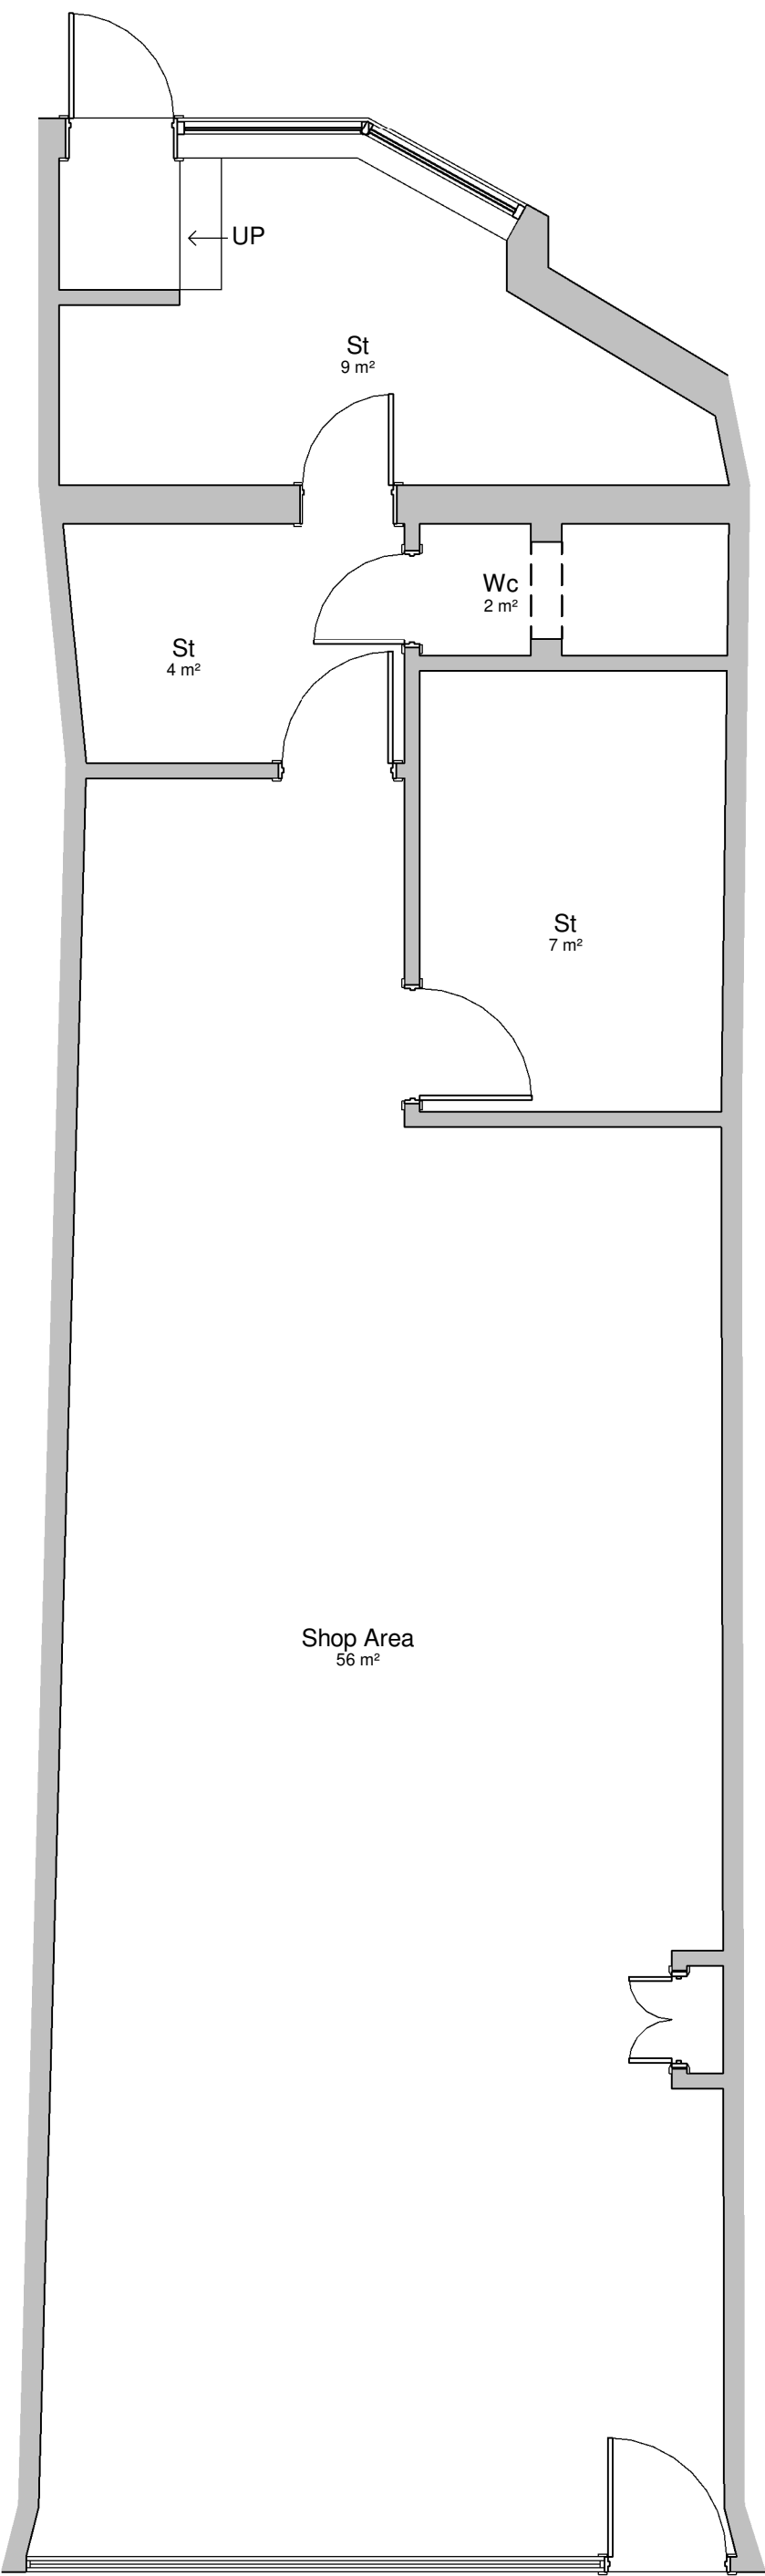


Ground Floor
1 : 50



Front Elevation
1 : 50

This drawing is protected under copyright

 

Rev	Description	Date

PROJECT

134 HIGH STREET
RUISLIP HA4 8LL

TITLE

Existing Drawing

CLIENT

DRAWN BY AK	CHECKED BY AK	DATE 23/11/23
----------------	------------------	------------------

SCALE (@ A1) 1 : 50	PROJECT NUMBER 588
------------------------	-----------------------

DRAWING NUMBER PL003	REV
-------------------------	-----