


This drawing is protected under copyright


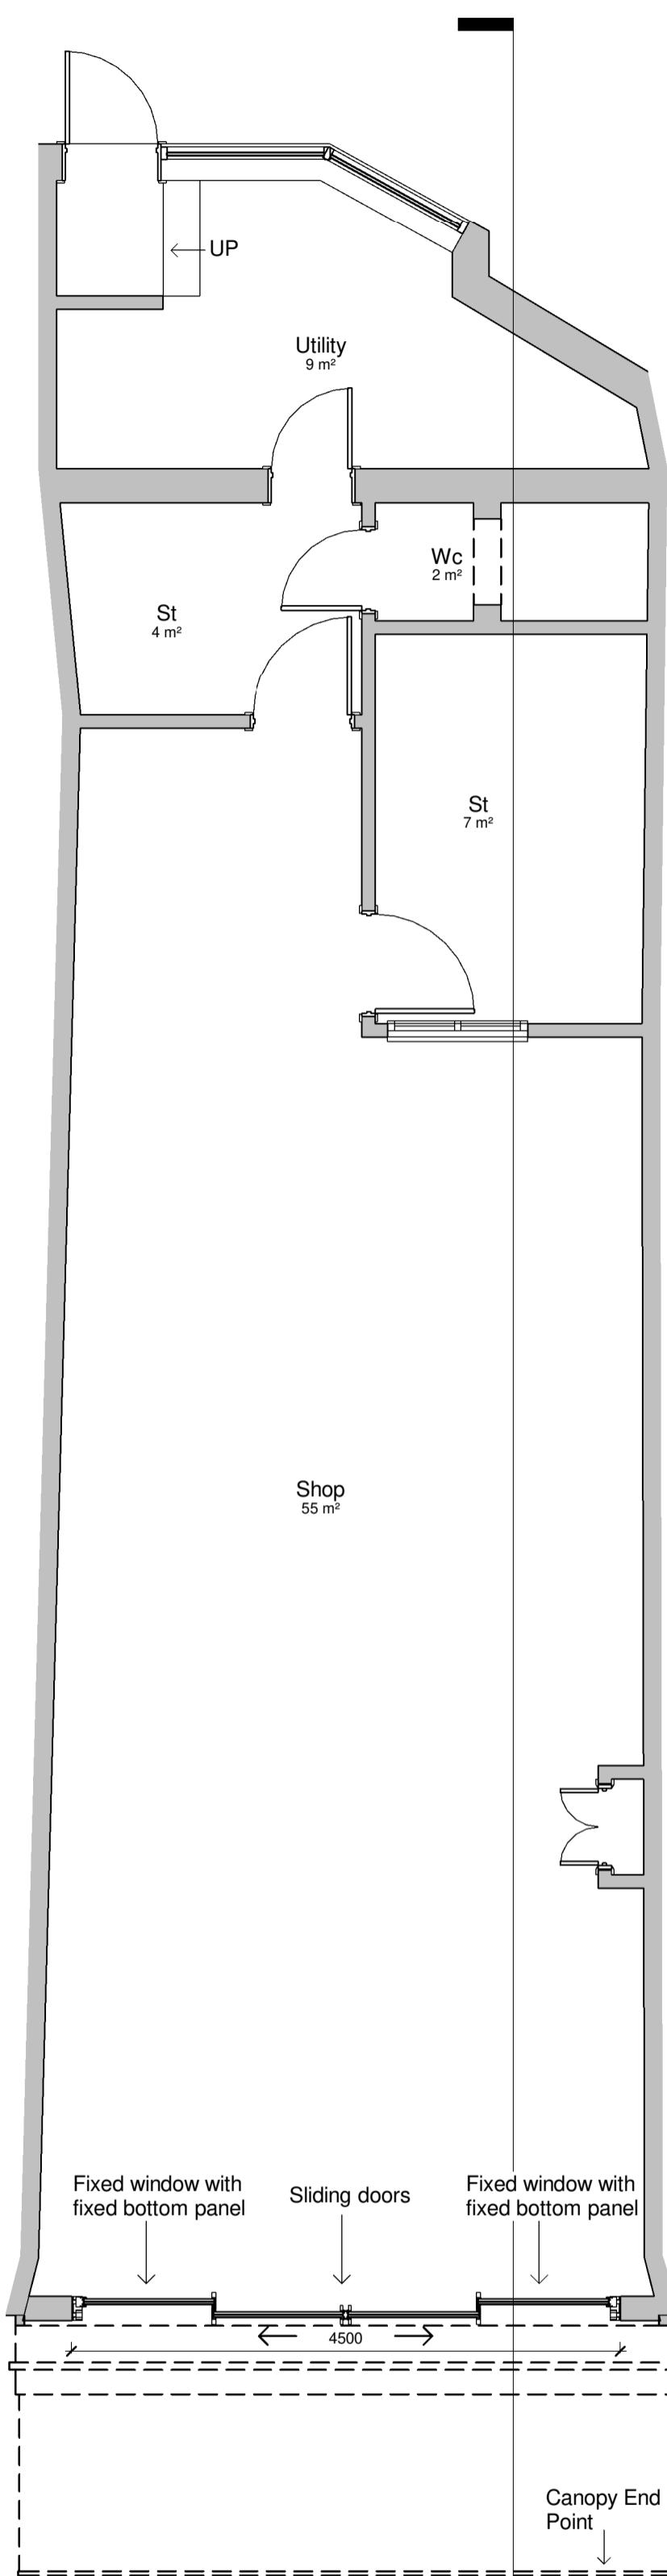


Lecture & Interiors



Front Elevation

1 : 50

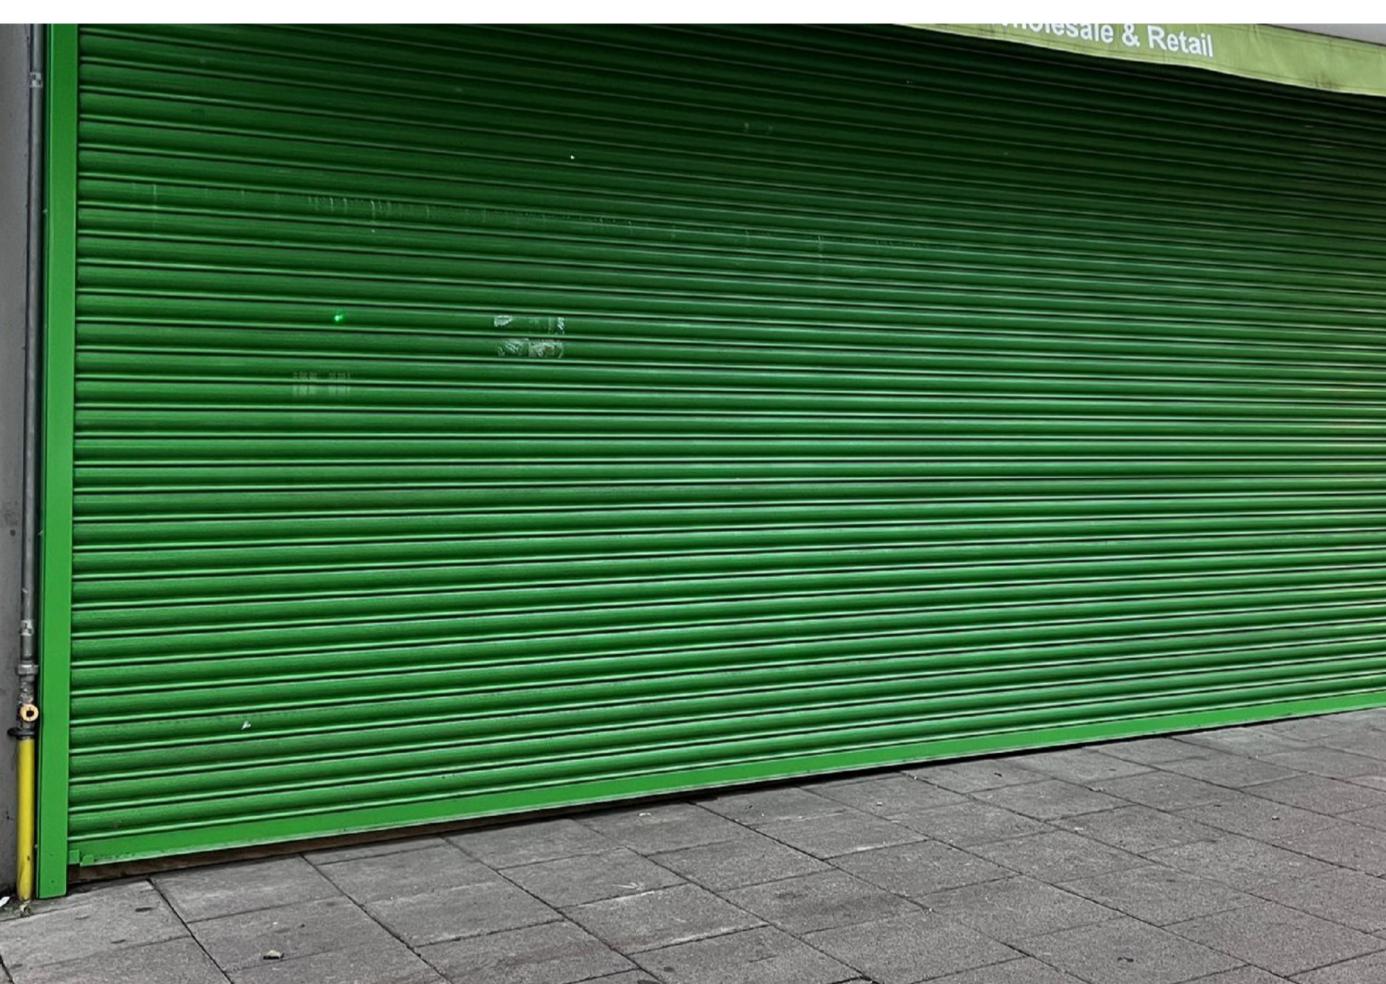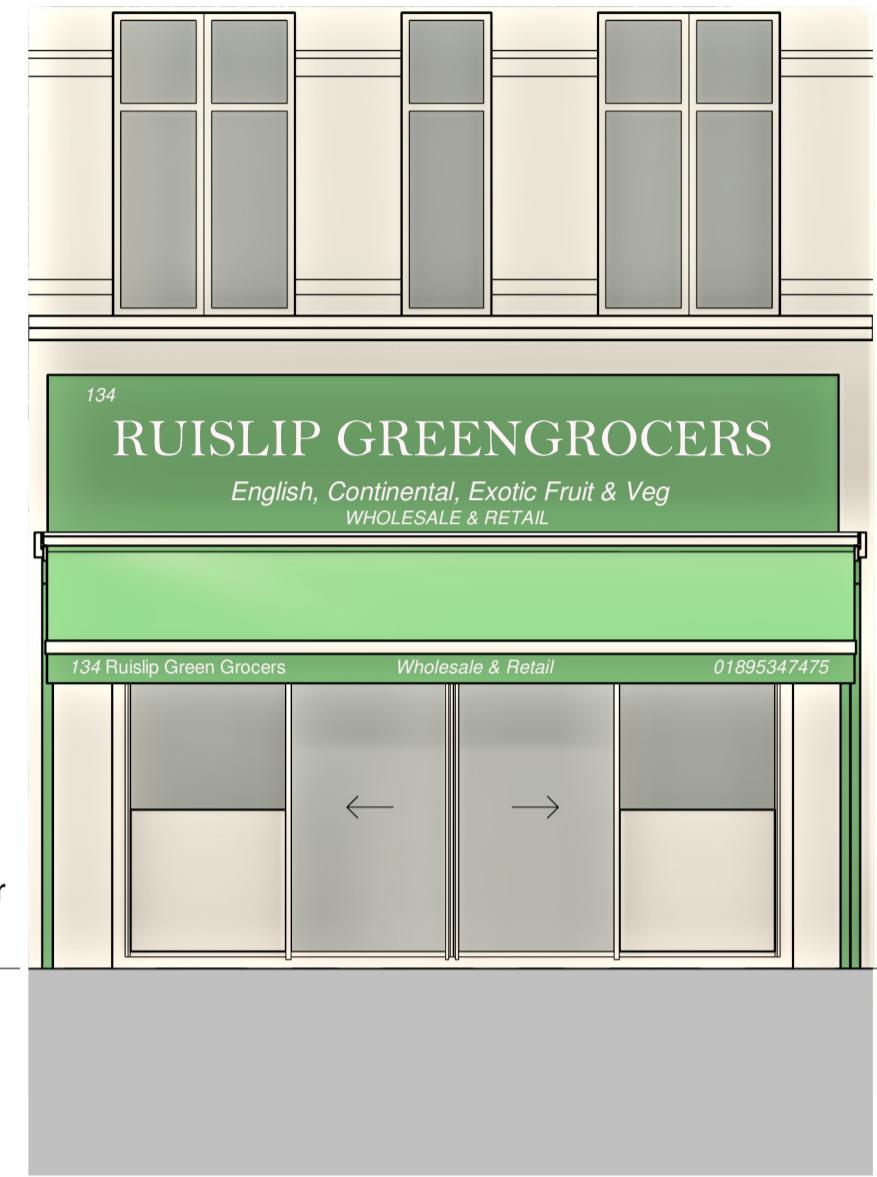


Picture of shutter when the shop is closed


Ground Floor

1 · 50


AA

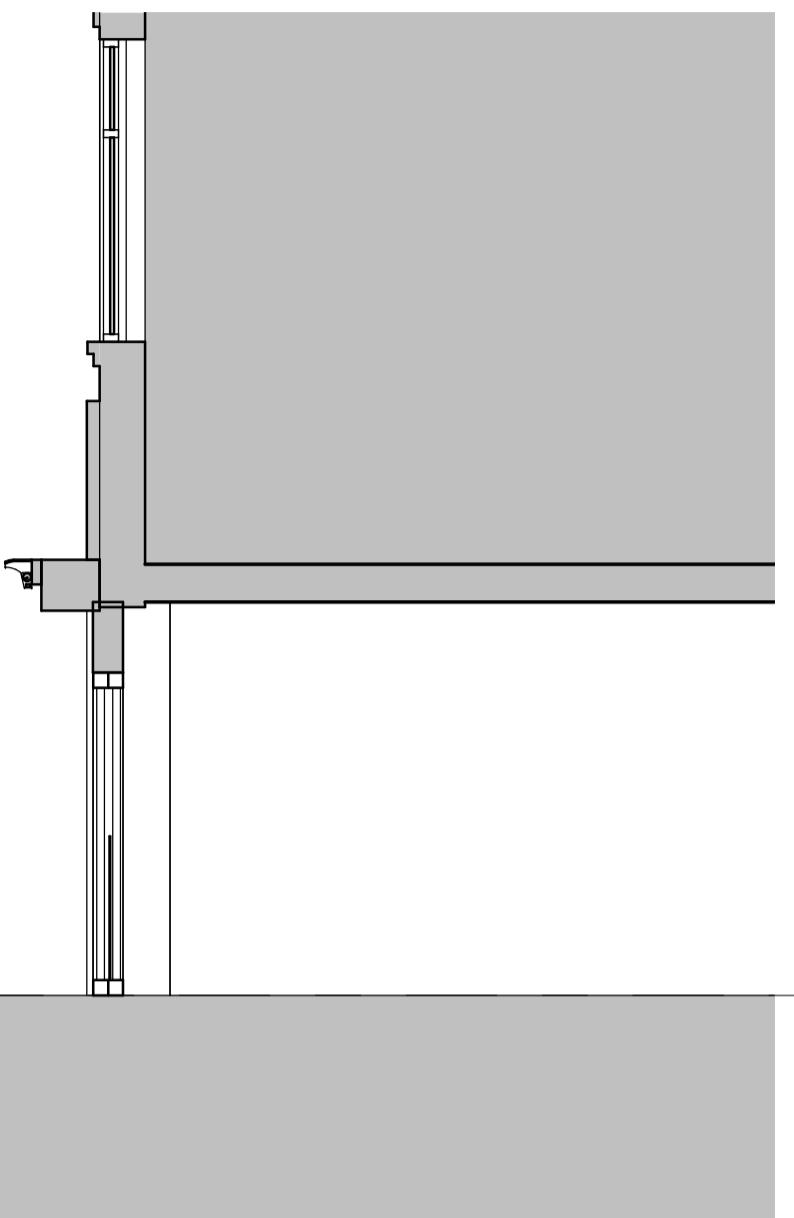


Section AA Closed Canopy

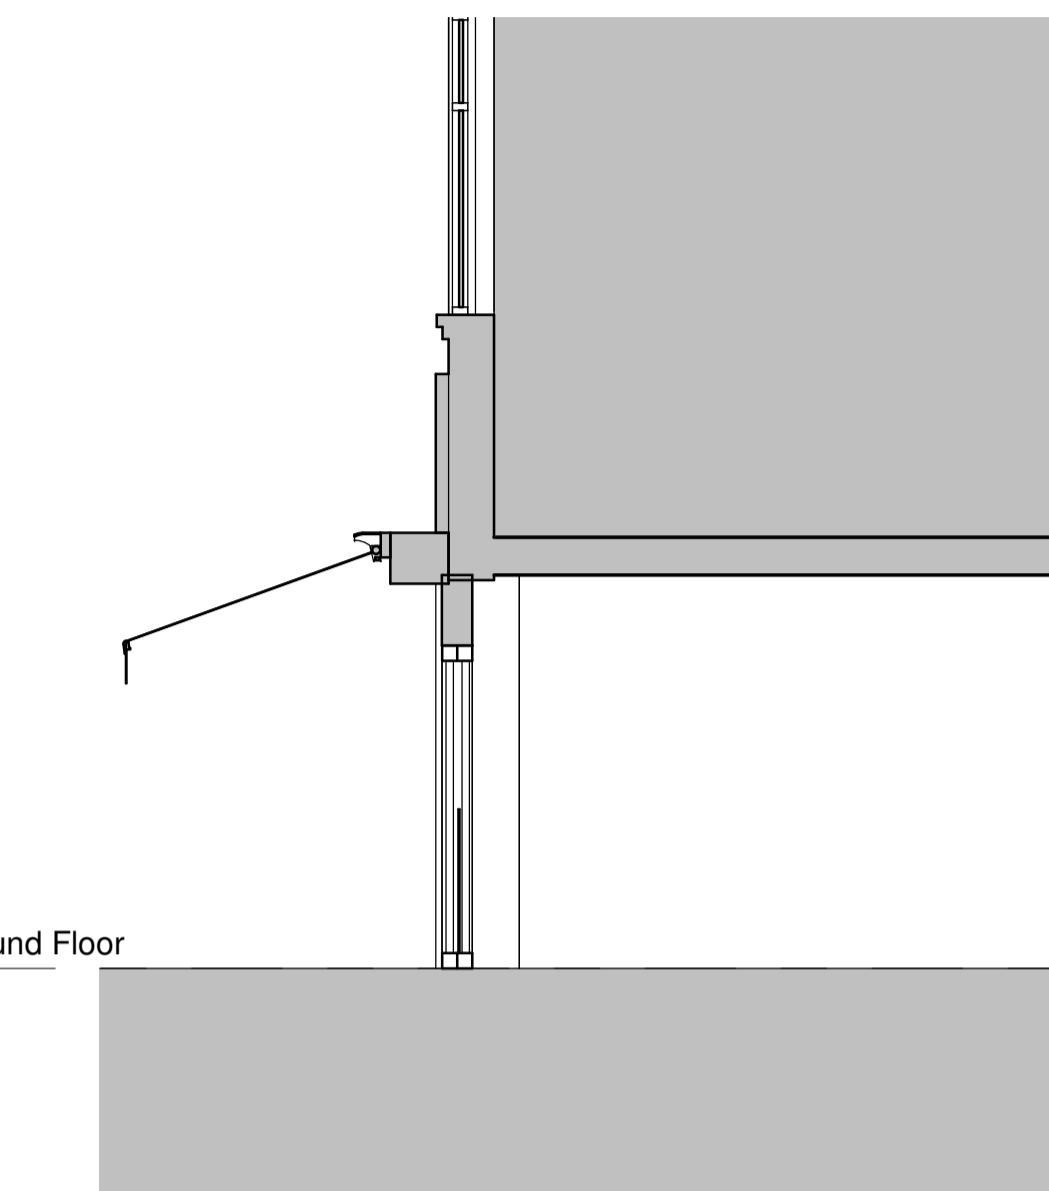

Section AA Open Canopy

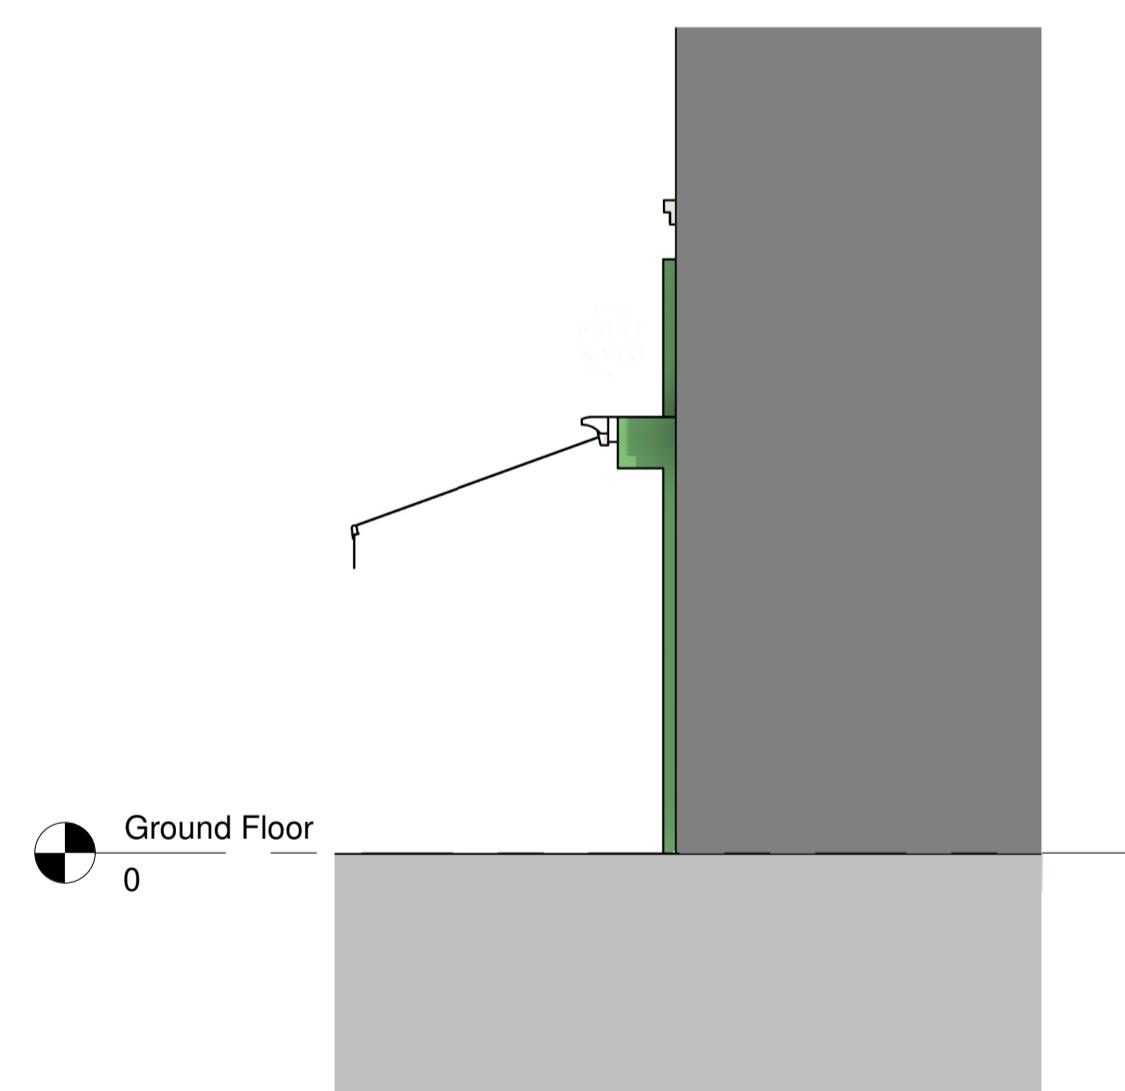

Right Elevation

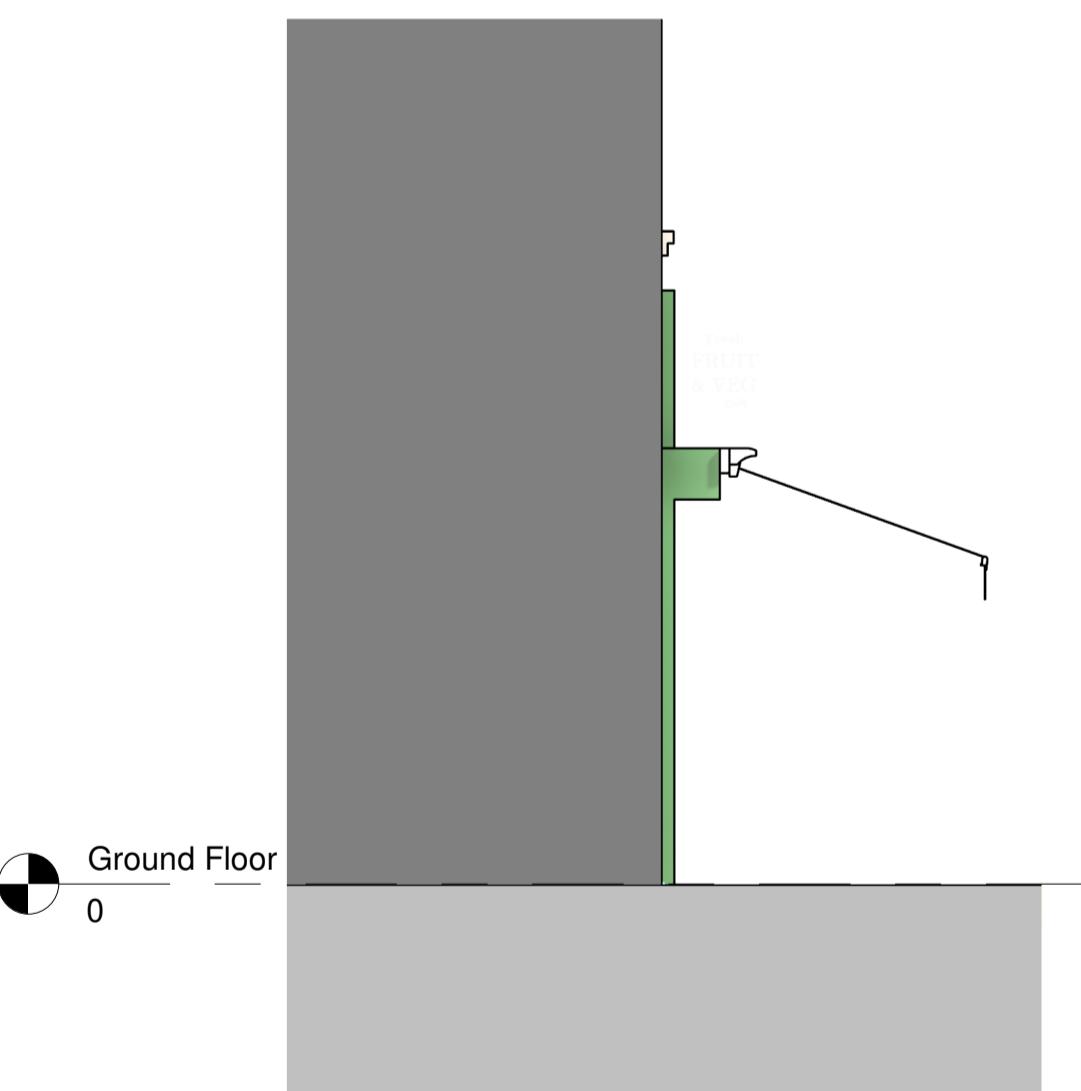

Left Elevation

1 : 50

PROJECT

134 HIGH STREET RUSSI IP HA4 8I I

Proposed Drawing

CLIENT		
DRAWN BY AK	CHECKED BY AK	DATE 01/12/23
SCALE (@ A1) 1 : 50		PROJECT NUMBER 588
DRAWING NUMBER PL004		REV D