


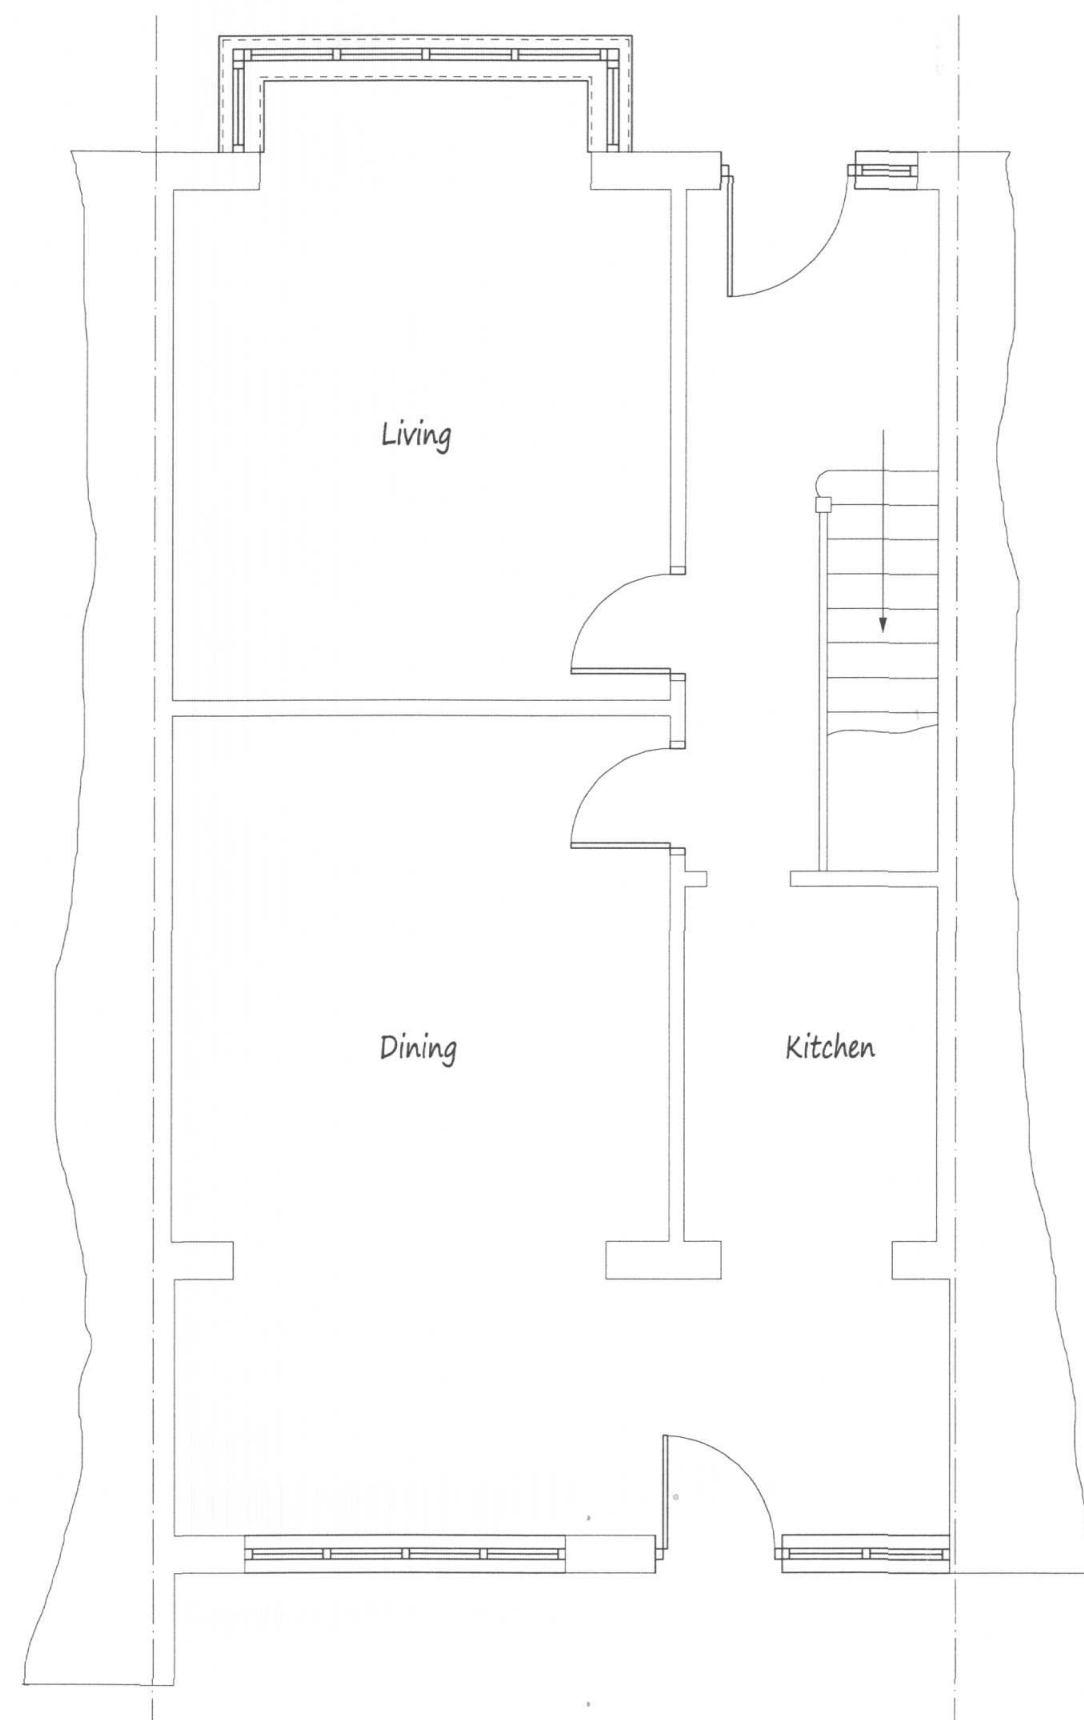


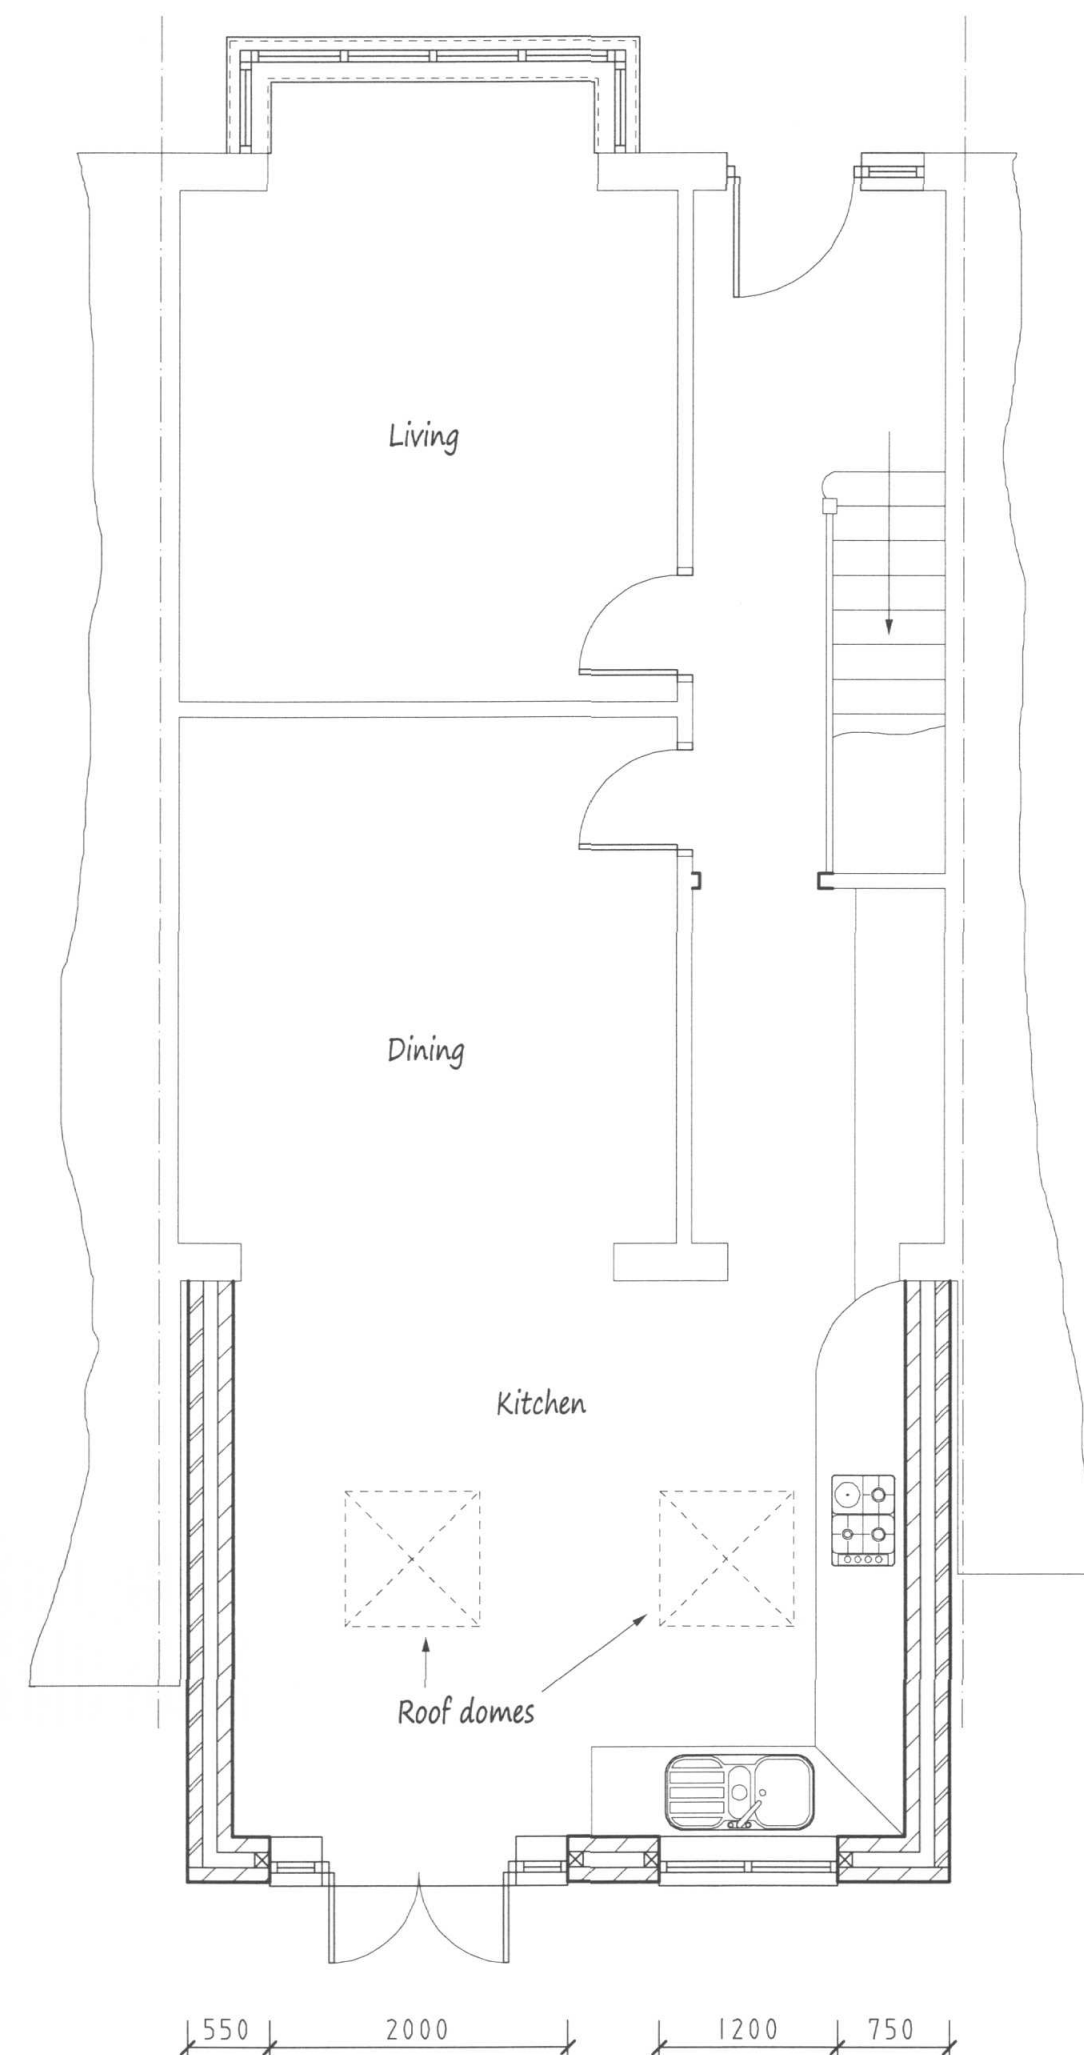

Existing Ground Floor Plan

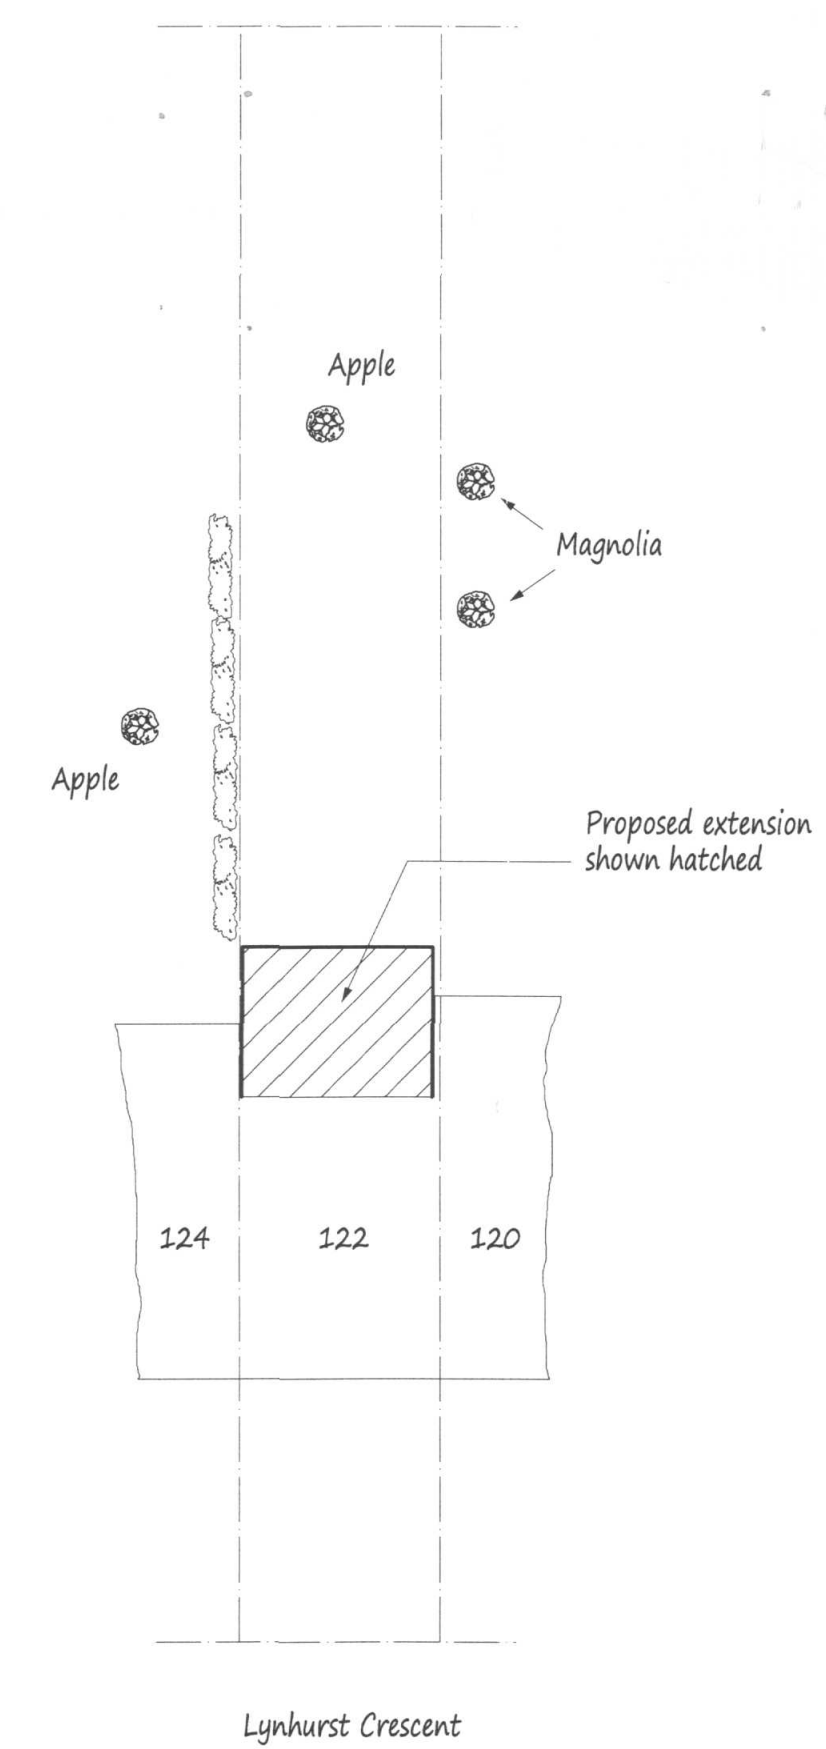

Proposed Ground Floor Plan

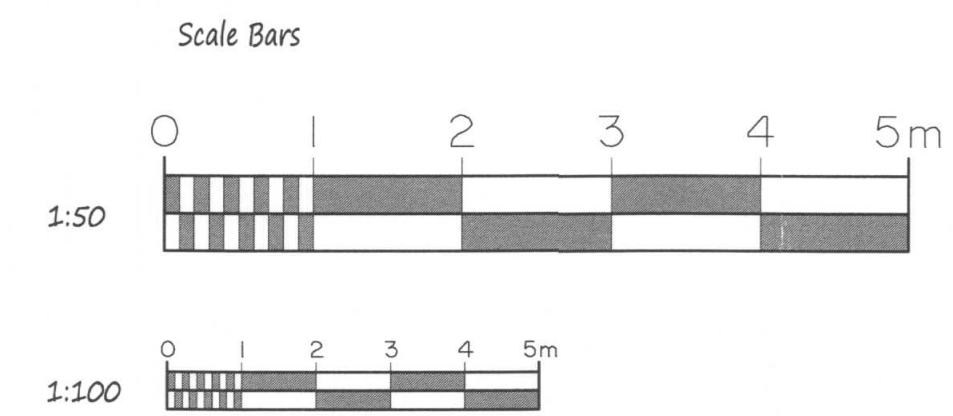


Site Plan scale 1:200




Rendered to match

Rear Elevation

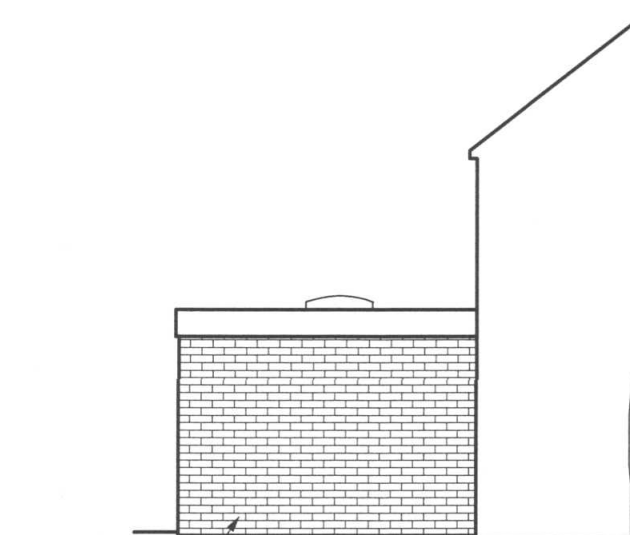

Face brickwork

Side Elevation

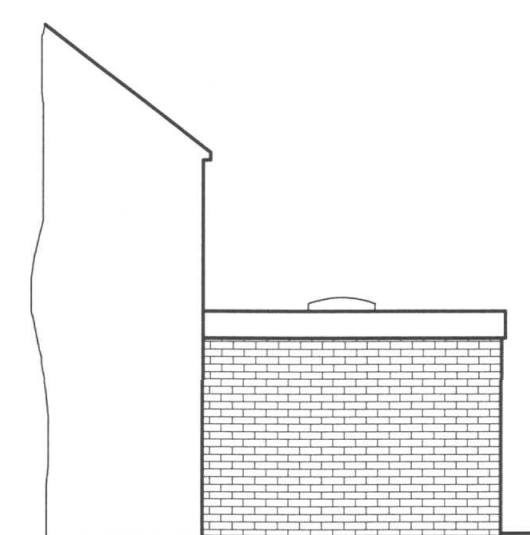

Side Elevation

Top of roof
3000 Max
Ground level

NOTES:
All dimensions must be checked on site and not scaled from this drawing.

A	Date	Revisions
---	------	-----------

Copyright
G.E. Pottle & Co.
Building Design &
Management Services

Suite B
128 Manor Way
Ruislip
Middlesex
HA4 8HR

Tel: 01895 622800
Fax: 01895 622900
www.planning-pottle.co.uk

Client
Mr. D. Courtney

Job Title

122 Lynhurst Crescent
Hillingdon
Middlesex

Drawing Title

Proposed Single Storey Rear
Extension.

London Borough of Hillingdon
RECEIVED
19 JUN 2015
Planning
Residents Services

Scale
1:50. 100. 200

Date
May 2015

Drawn by
MDP

Drg No.
3535/01