


Symbol Key:


Boundary line

Demolished


Details above

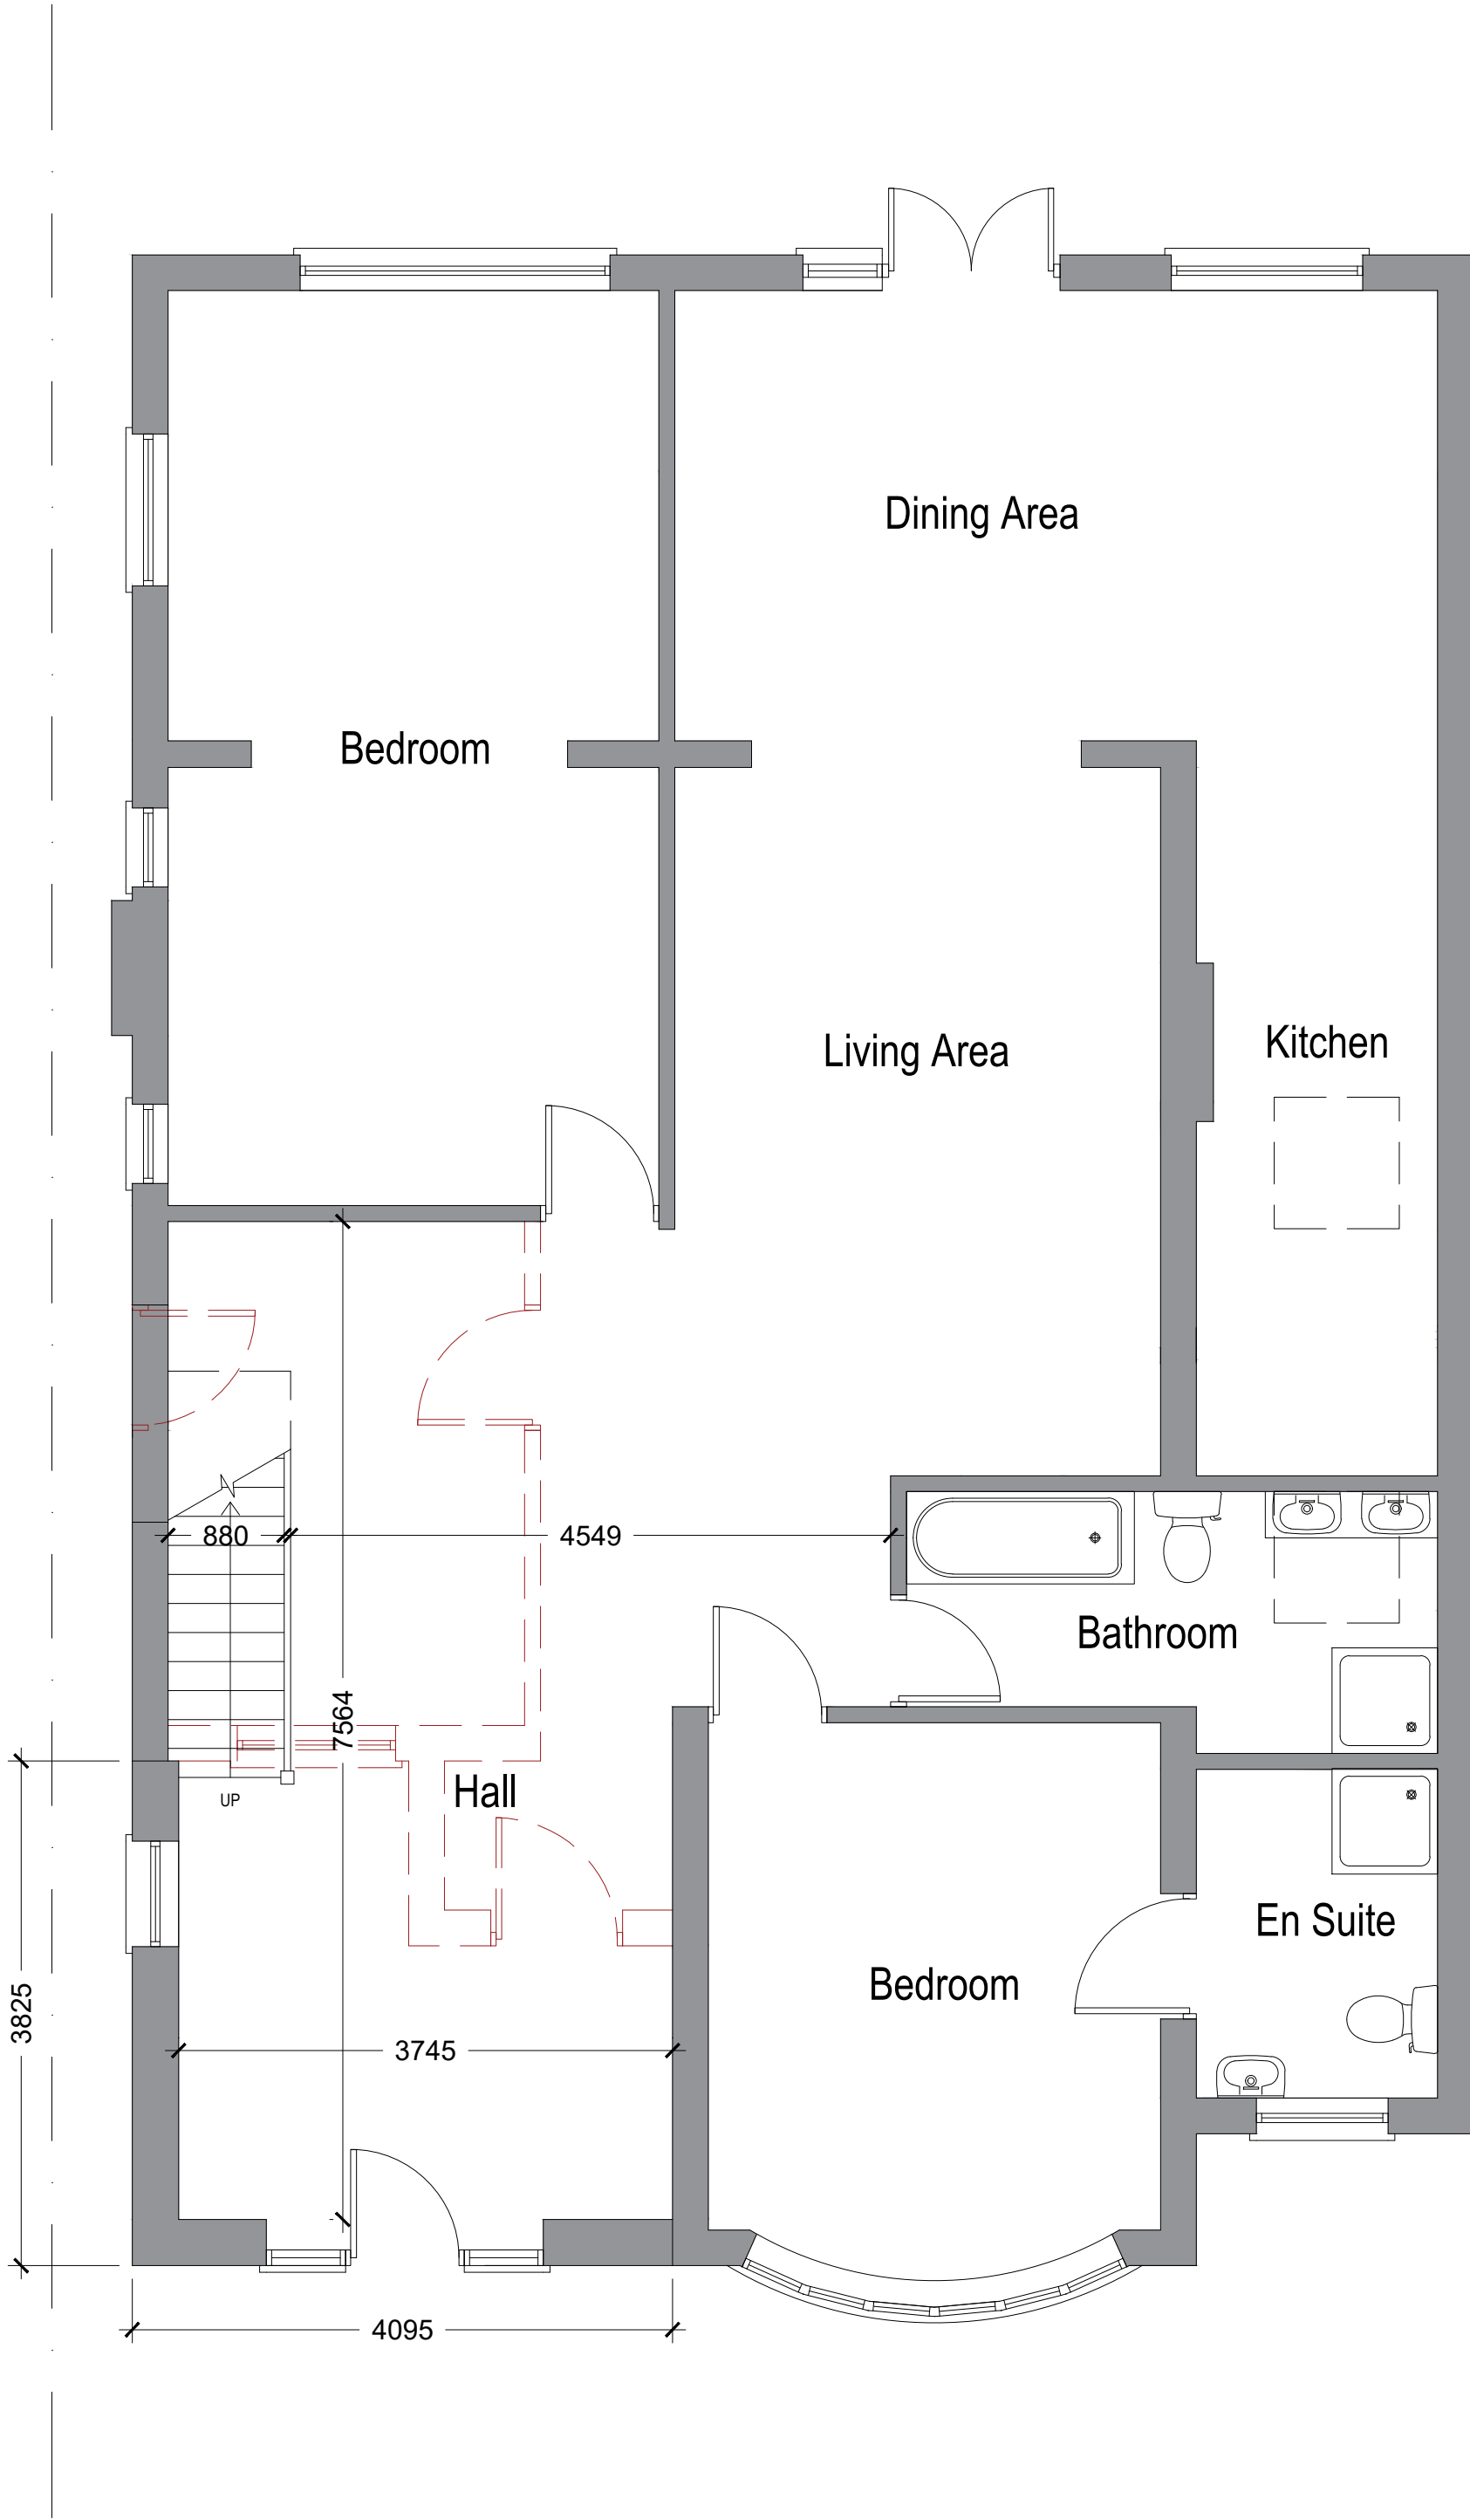



Proposed Ground Floor Plan
Scale 1:50
Area ca. 139.52 m²
Additional Area: 12.26 m²

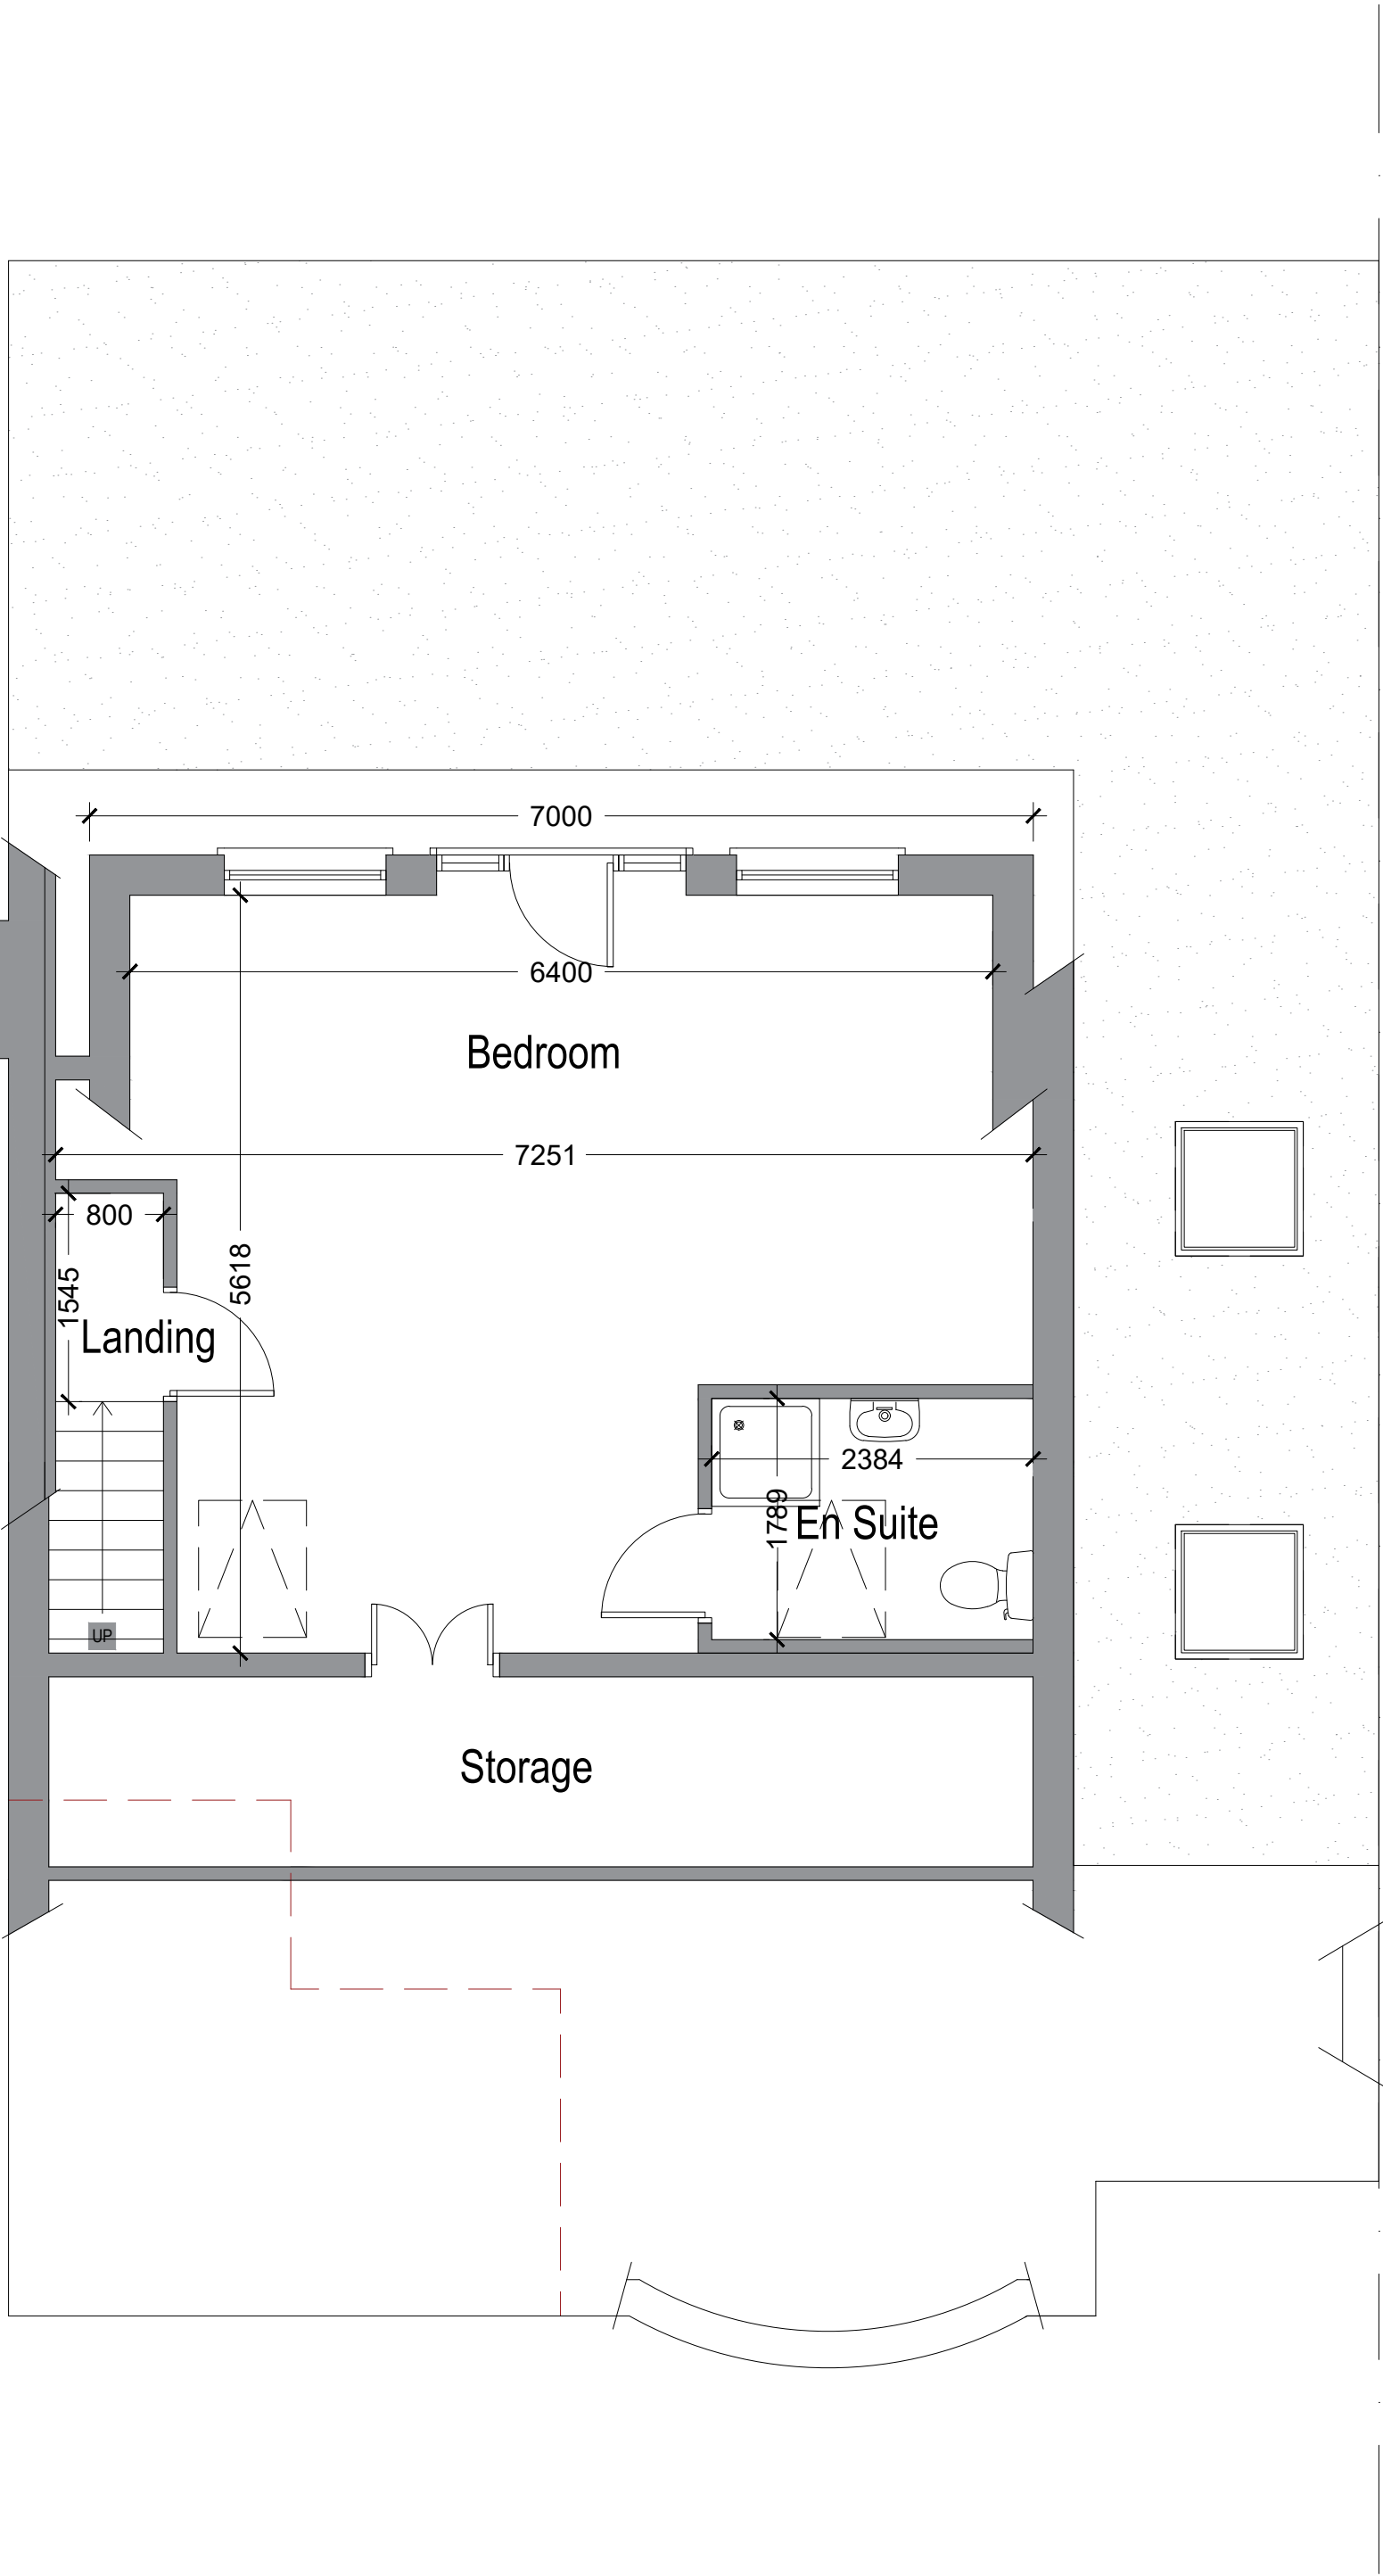

Proposed Loft Plan
Scale 1:50
Area ca. 0.00 m²
Additional area. 33.17 m²

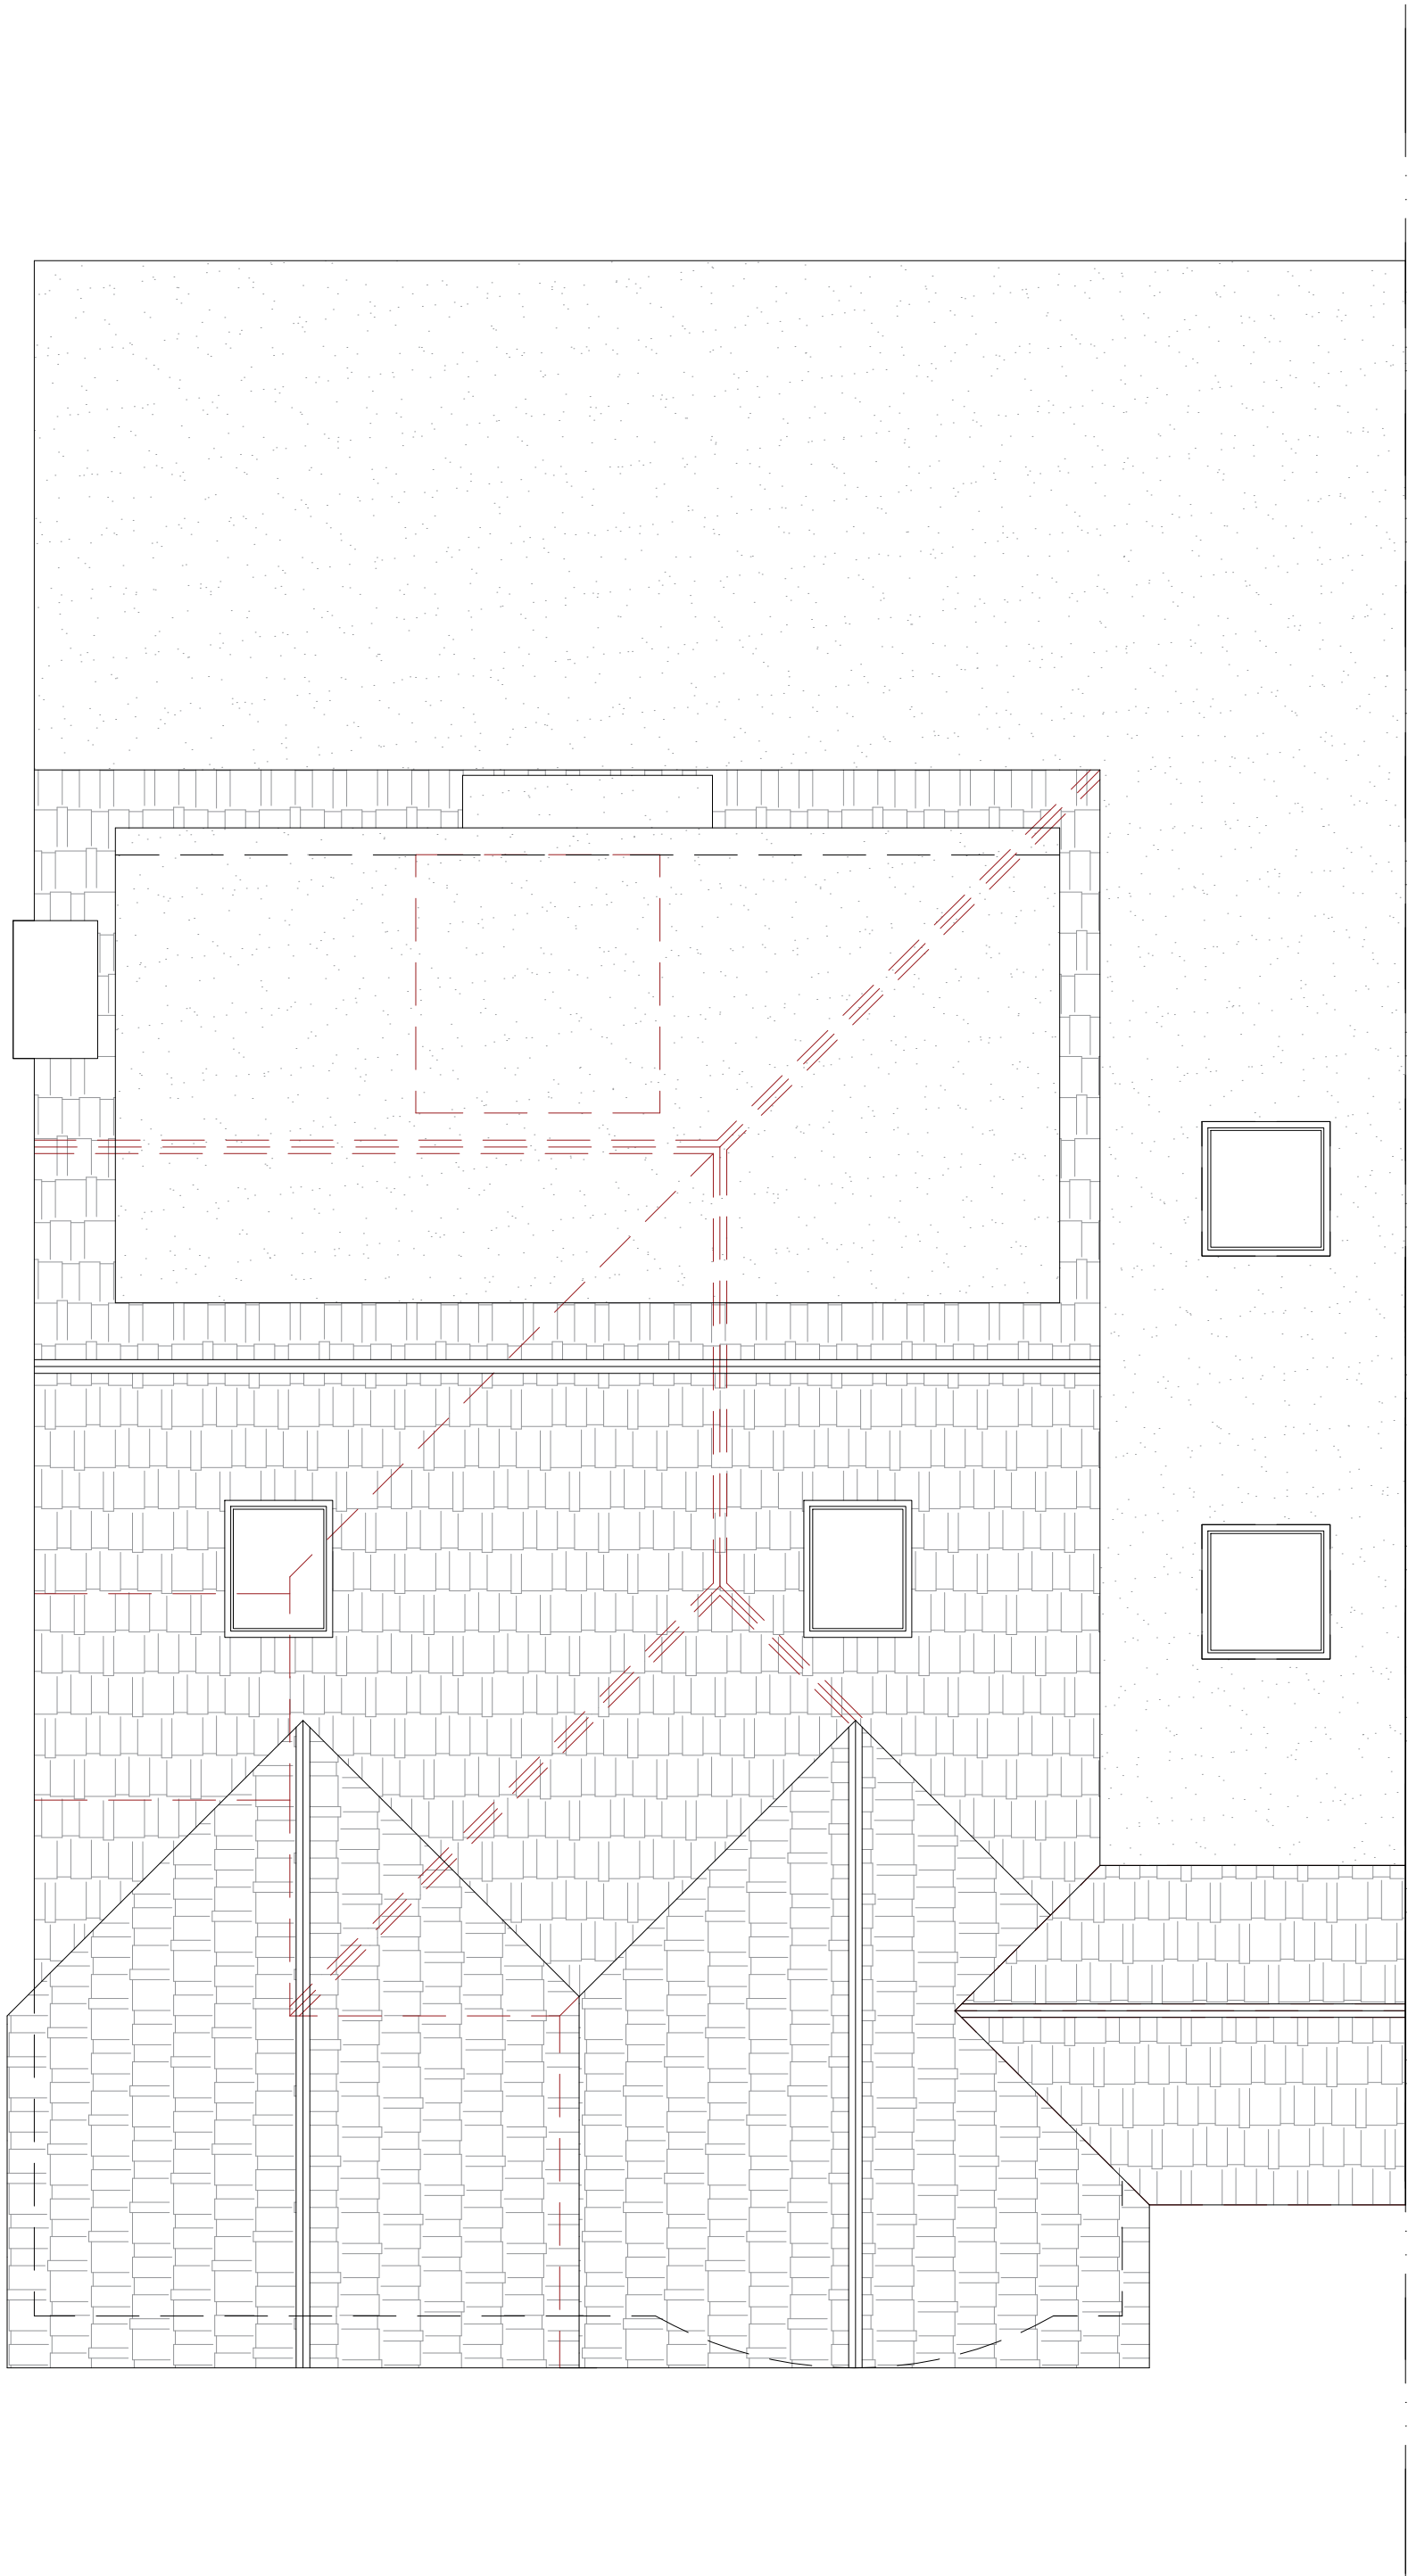

Proposed Roof Plan
Scale 1:50

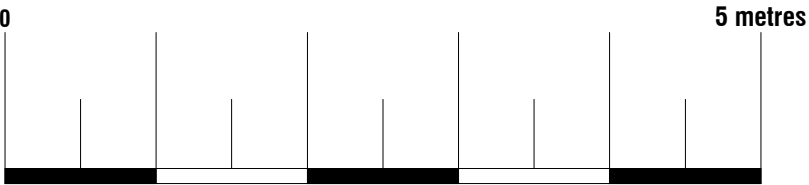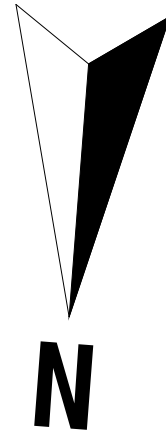

 Designation Design Consultancy Ltd 86-90 Paul Street, 3rd Floor, London, England, EC2A 4NE Tel: +44773464072 Email: Snimani@ddcengineers.co.uk			
Site	2 Kenbury Close, Ickenham, Uxbridge UB10 8HU	Date	15.02.2024
		Sheet	24-0109 D03 REV 4
		Job	New Extension
Title Number	MX111184	Scale	As Shown@A1
		Title	As Shown