


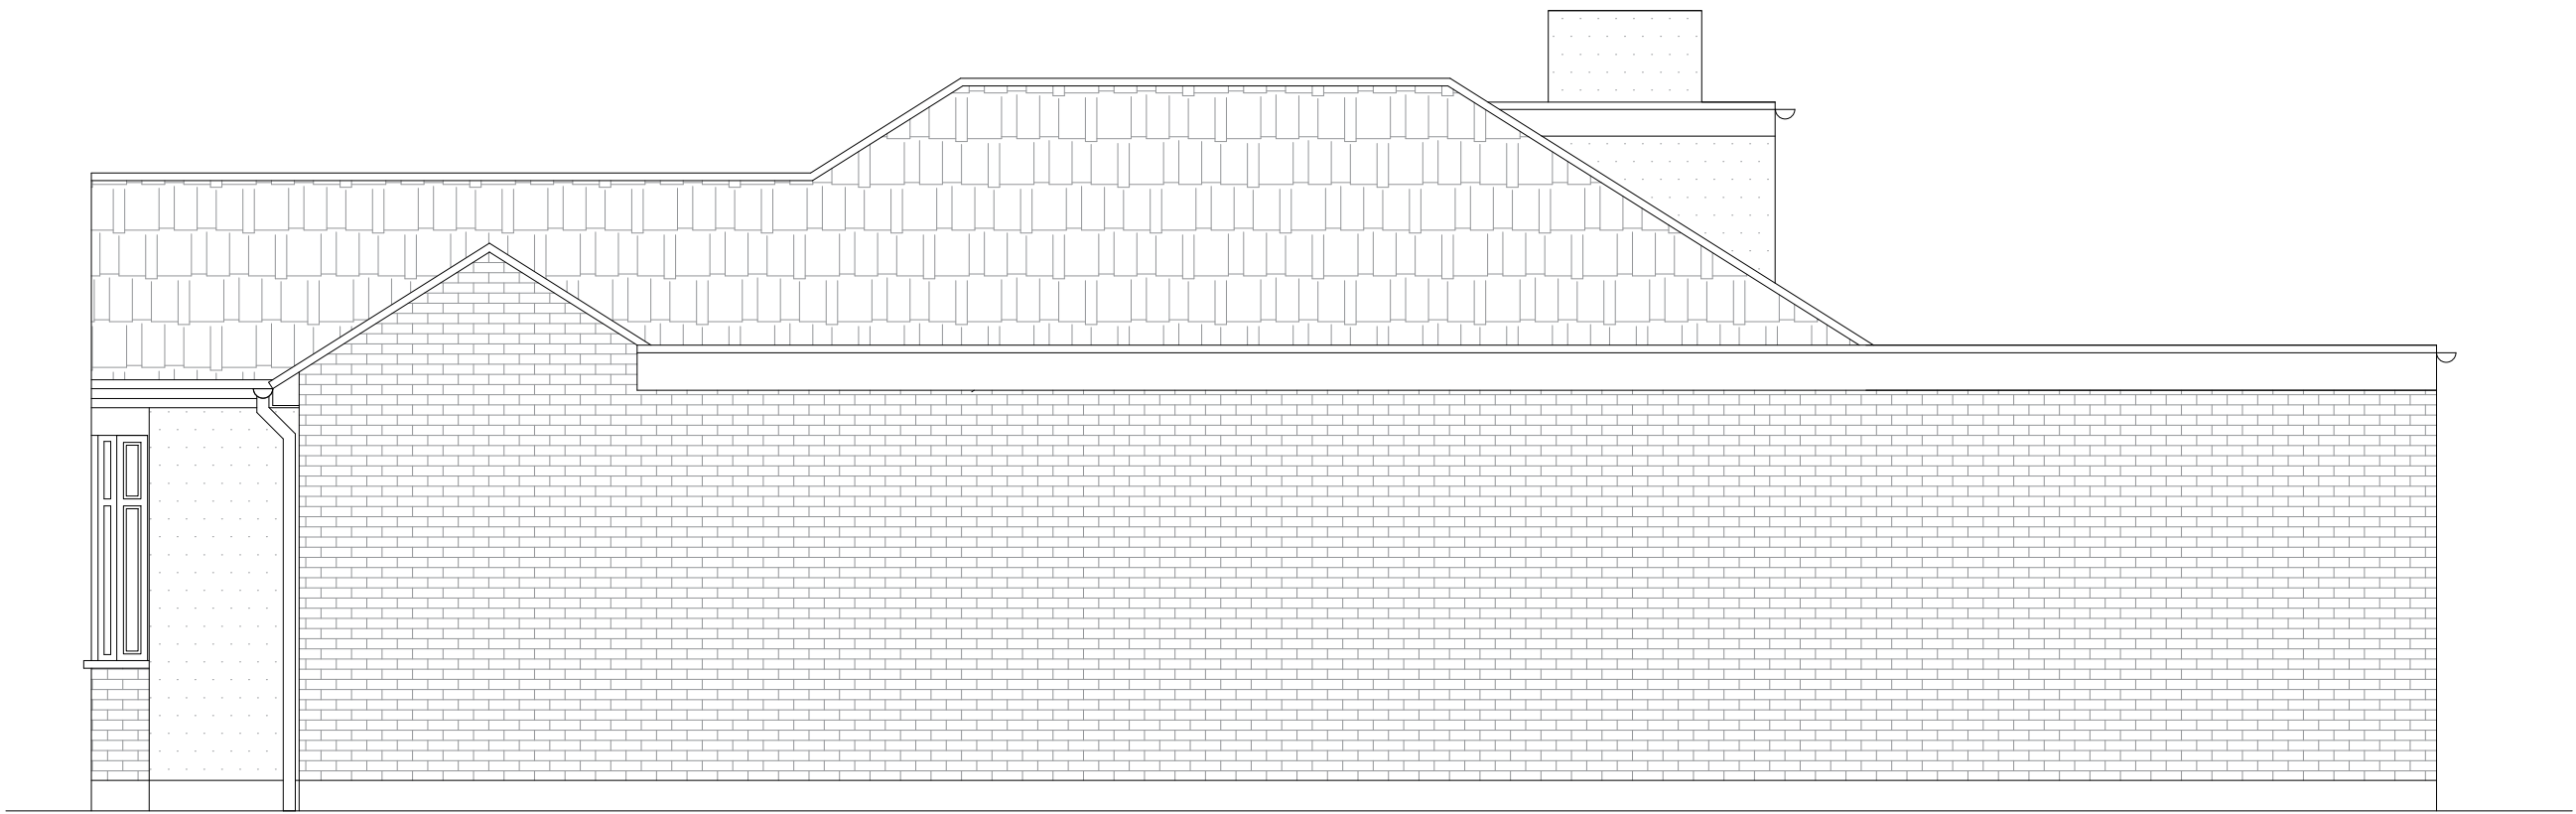


Existing North Elevation
Scale 1:50




Existing West Elevation
Scale 1:50



Existing South Elevation
Scale 1:50

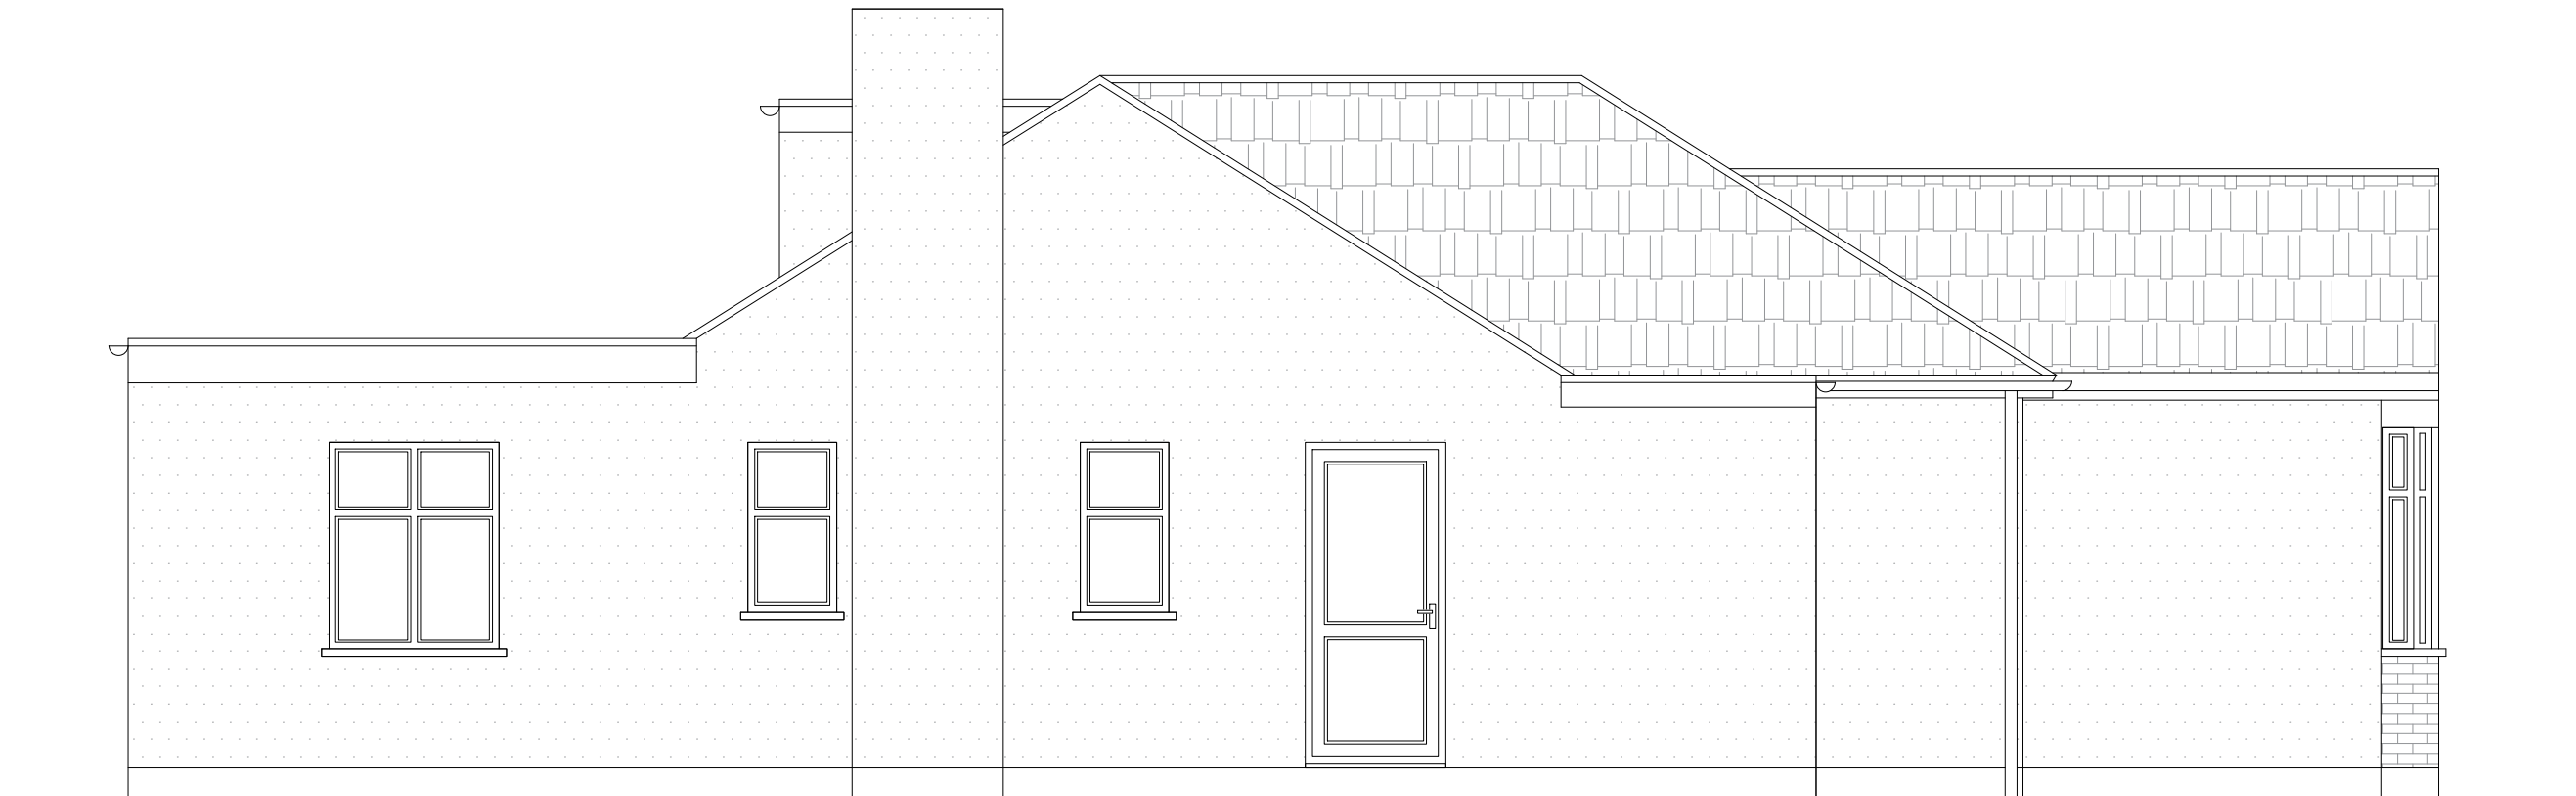

Existing East Elevation
Scale 1:50

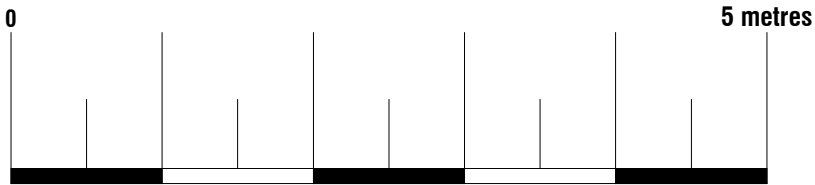

 DESIGNATION DESIGNATED TO DESIGN & MANAGE Designation Design Consultancy Ltd 86-90 Paul Street, 3rd Floor, London, England, EC2A 4NE Tel: +447734464072 Email: Snimani@ddcengineers.co.uk			
Site	2 Kenbury Close, Ickenham, Uxbridge UB10 8HU	Date	15.02.2024
		Sheet	24-0109 D04 REV 4
		Job	New Extension
Title Number	MX111184	Scale	As Shown@A1
		Title	As Shown