



## WEST ELEVATION

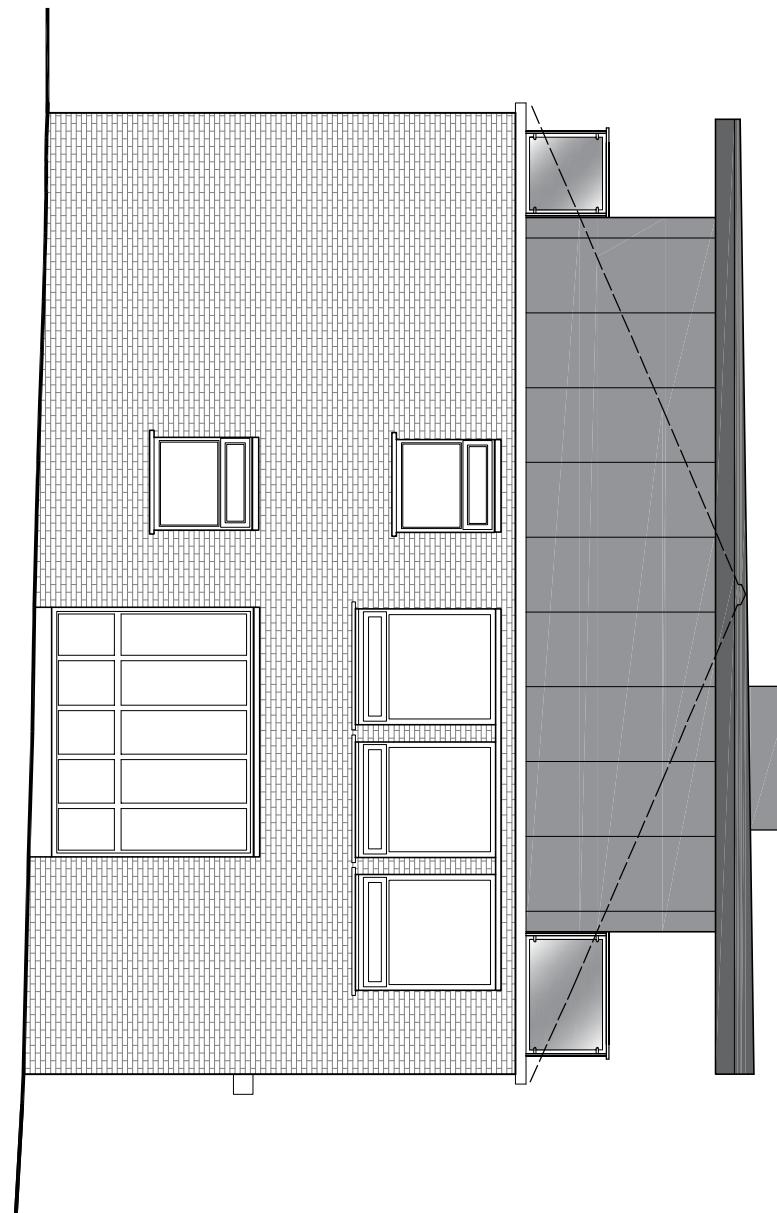

## SOUTH ELEVATION

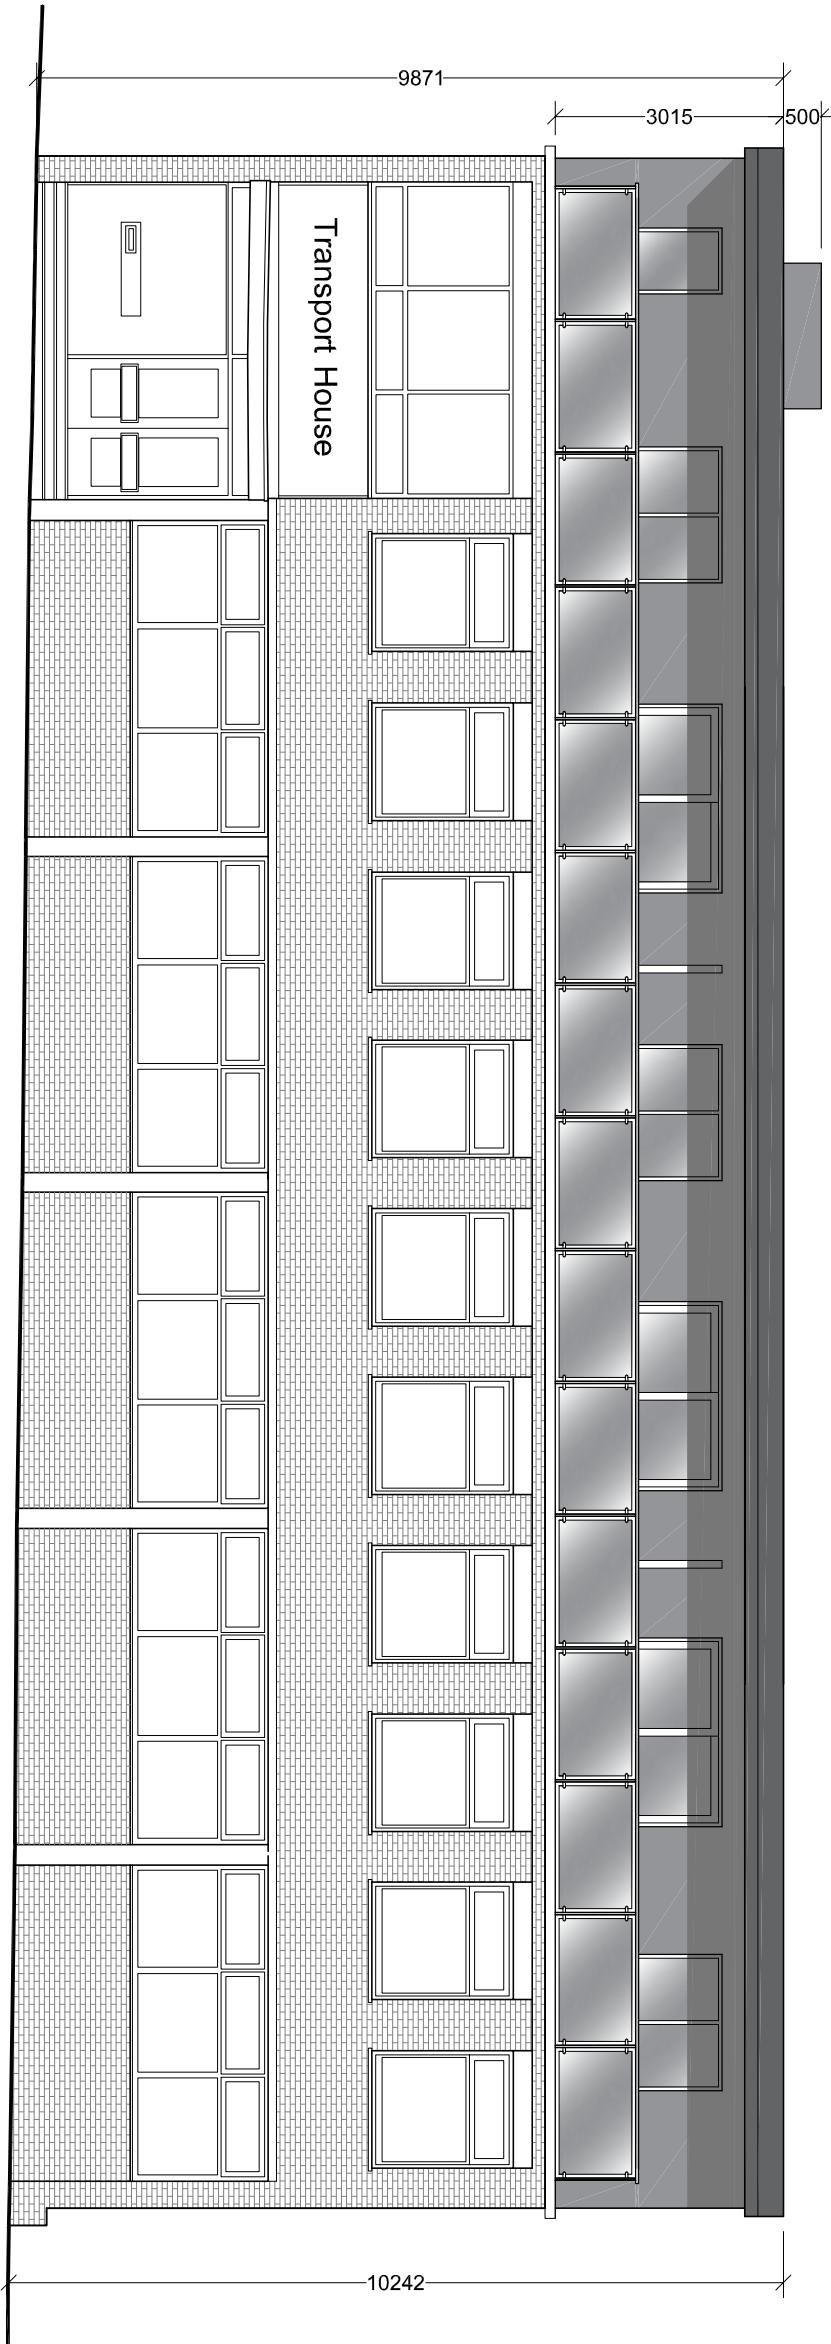

0 0.5 1 Metres 3 4  
Scale 1:100

AMENDMENTS	DATE	REV.
LIFT SHAFT	FEB 2021	D
MATERIALS	DEC 2020	C
DIMENSIONS	JUL 2020	B
FLOOR LAYOUT	JUL 2020	A

These drawings are the copyright of Bernard Murray Design Ltd. All rights reserved. Any part of these drawings may not be reproduced, stored in a retrieval system or transmitted in any form or by any means without the prior written permission of the copyright owner. The drawings are to be read in conjunction with all relevant conditions, notes, schedules, specifications and other drawings and documents forming the drawing contract and under the control of the Architect.



**bernard murray design**  
chartered architect

www.bmurraydesign.co.uk  
78 BRIDGE ROAD, UXBRIDGE, MIDDLESEX UB8 2QW  
TEL: 01895 477174 EMAIL: BMURRAYDESIGN@YAHOO.CO.UK

**PROJECT**  
**TRANSPORT HOUSE**  
**HILLINGDON**  
**UB10 0LY**

**CLIENT**  
**MR CM CHHAYA**

**DRAWING**  
**PROPOSED ELEVATIONS**

SCALE	1:100 @ A3	DRAWING NUMBER	REV.
DATE	JUL 2020		
DRAWN	BM	1134-03	D

**PROPOSED MATERIALS**  
WALLS: GREY METAL WALL CLADDING  
ROOF: GREY SINGLE PLY MEMBRANE