



WEST ELEVATION

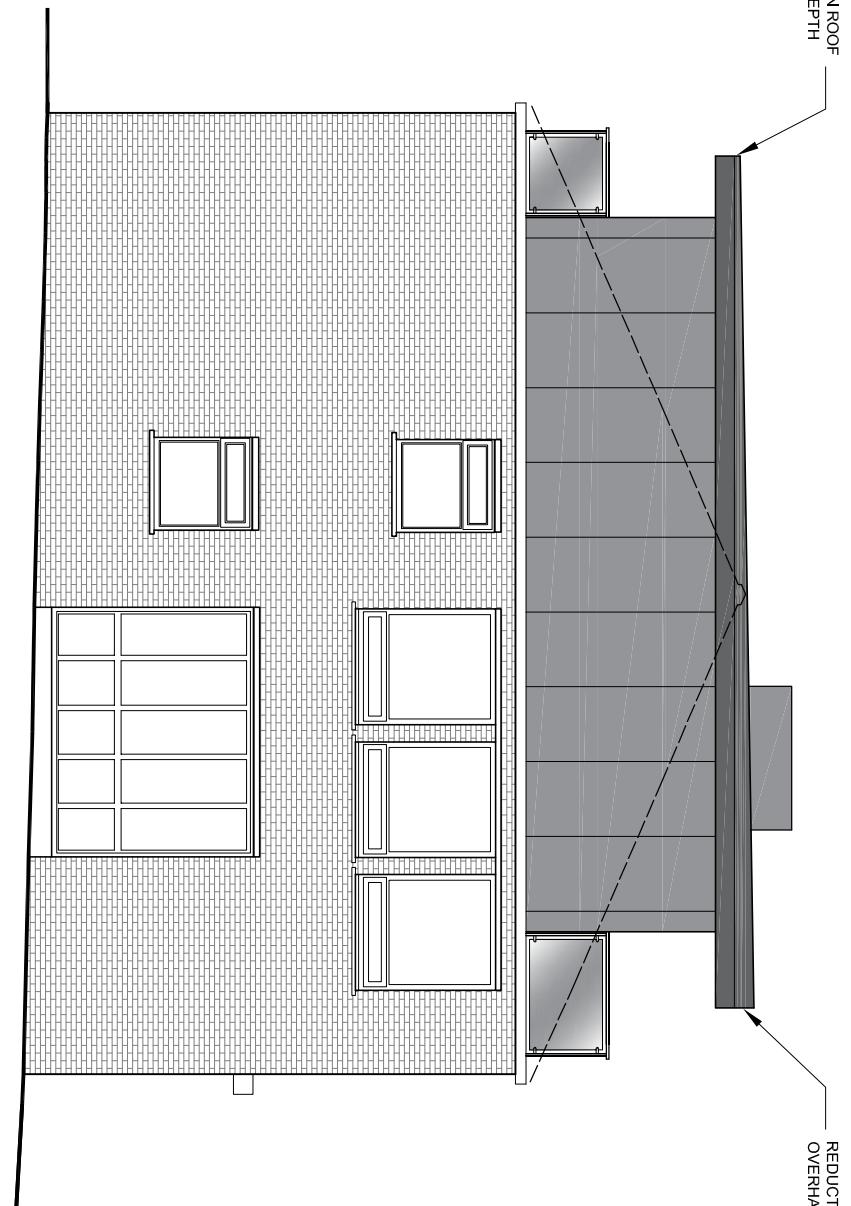

SOUTH ELEVATION

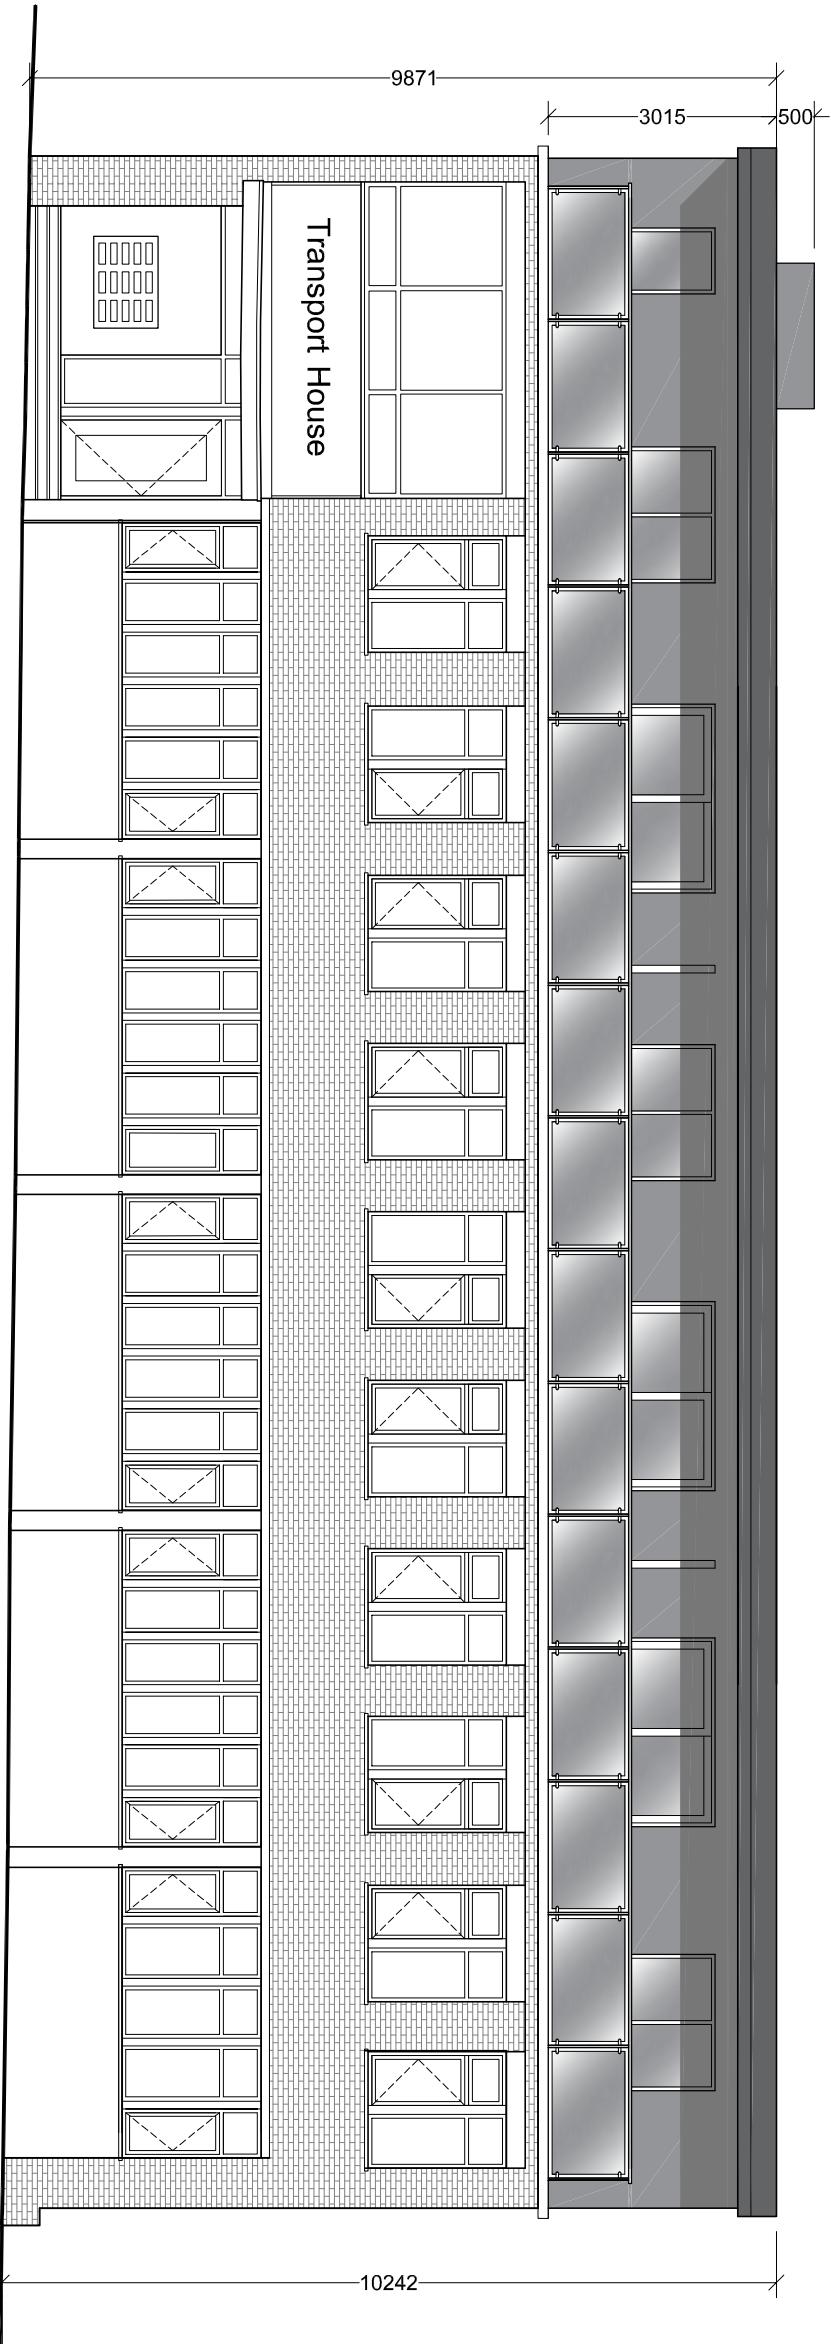

PROPOSED MATERIALS
WALLS: GREY METAL WALL CLADDING
ROOF: GREY SINGLE PLY MEMBRANE

bernard murray design

bernard murray design
chartered architect
www.bmardesign.co.uk

78 BRIDGE ROAD, UXBRIDGE, MIDDLESEX UB8 1LX
TEL: 07953 471714 EMAIL: BMURRAYDESIGN@YAHOO.COM

PROJECT
TRANSPORT HOUSE
HILLINGDON
UB10 0LY

CLIENT
MR CM CHHAYA

DRAWING
PROPOSED ELEVATIONS

SCALE	1:100 @ A3	DRAWING NUMBER	REV.
DATE	JUL 2020		
DRAWN	BM	1134-03	E