

## NORTH ELEVATION

Scale 1:100

8



chartered architect  
[WWW.BMURRAYDESIGN.CO.UK](http://WWW.BMURRAYDESIGN.CO.UK)

78 BRIDGE ROAD, UXBRIDGE, MIDDLESEX  
TEL: 07958 471714 EMAIL: [BMURRAYDESIGN@YAHOO.COM](mailto:BMURRAYDESIGN@YAHOO.COM)

PROJECT  
TRANSPORT HOUSE  
HILLINGDON  
UB10 0LY

CLIENT  
MR CM CHHAYA

## EAST ELEVATION

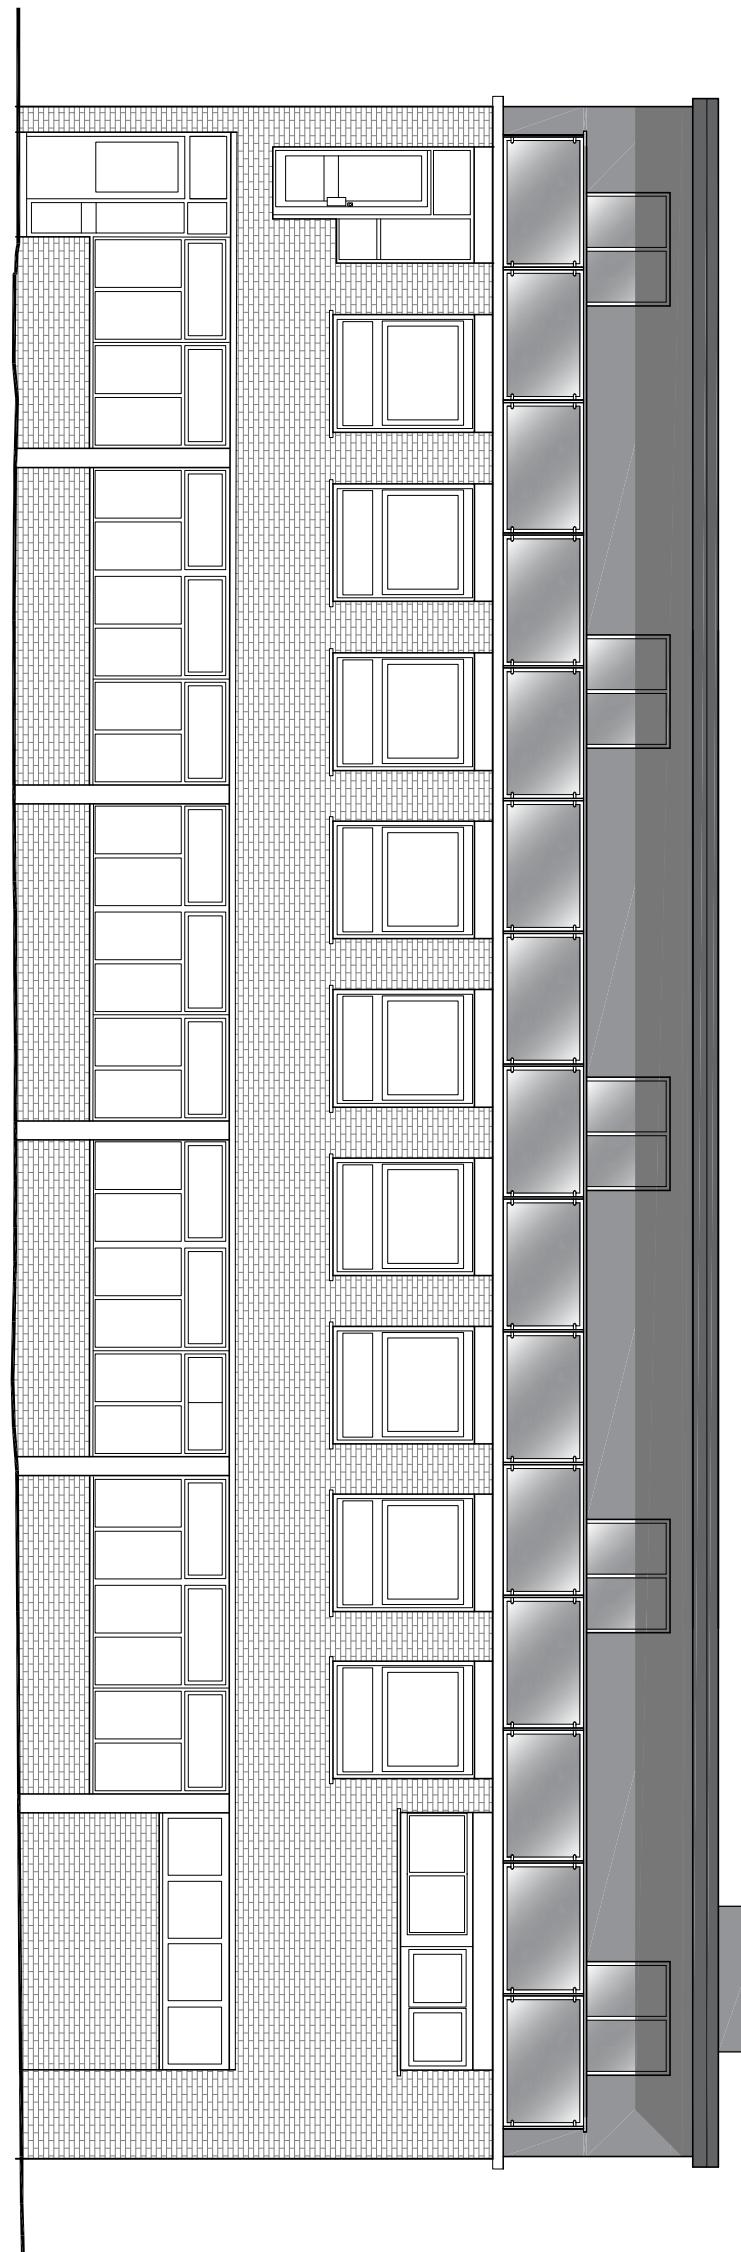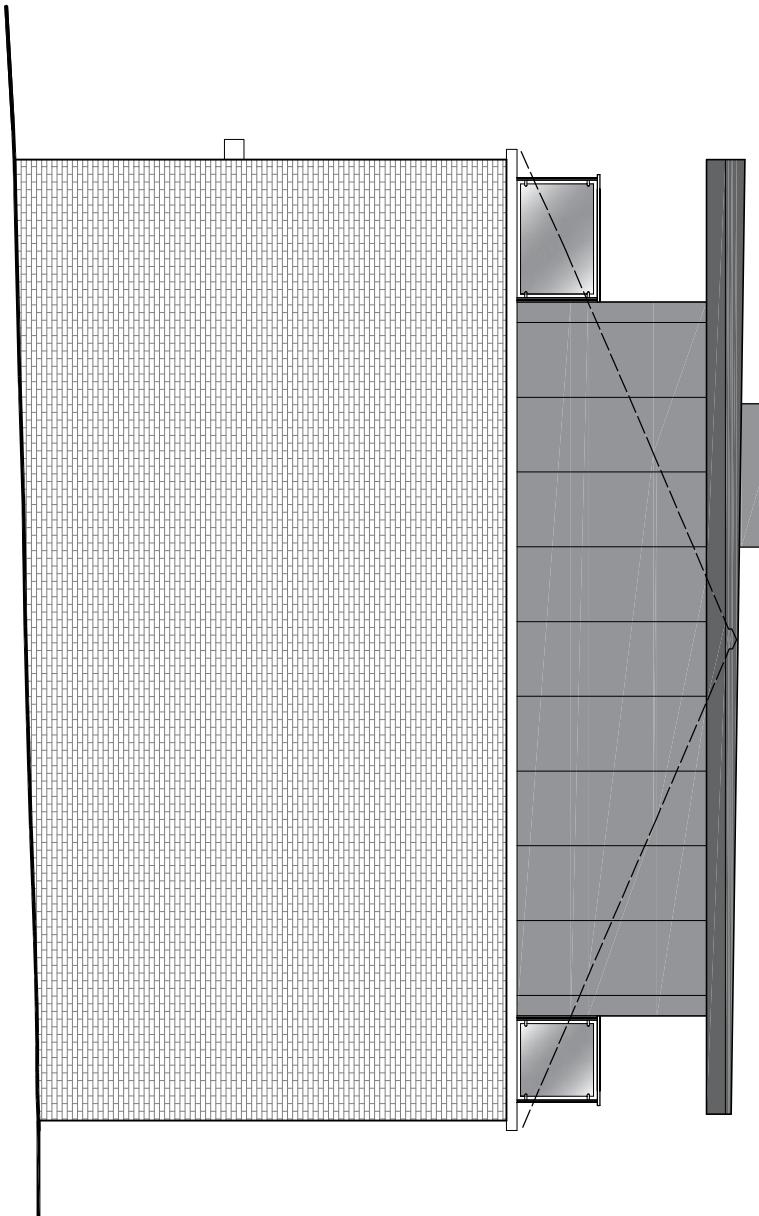

## **PROPOSED MATERIALS**

WALLS: GREY METAL WALL CLADDINGS  
ROOF: GREY SINGLE PLY MEMBRANE