



PROPOSED MATERIALS
WALLS: GREY METAL WALL CLADDING
ROOF: GREY SINGLE PLY MEMBRANE
WINDOWS: GREY ALUMINIUM FRAMES
DOORS: GREY ALUMINIUM FRAMES

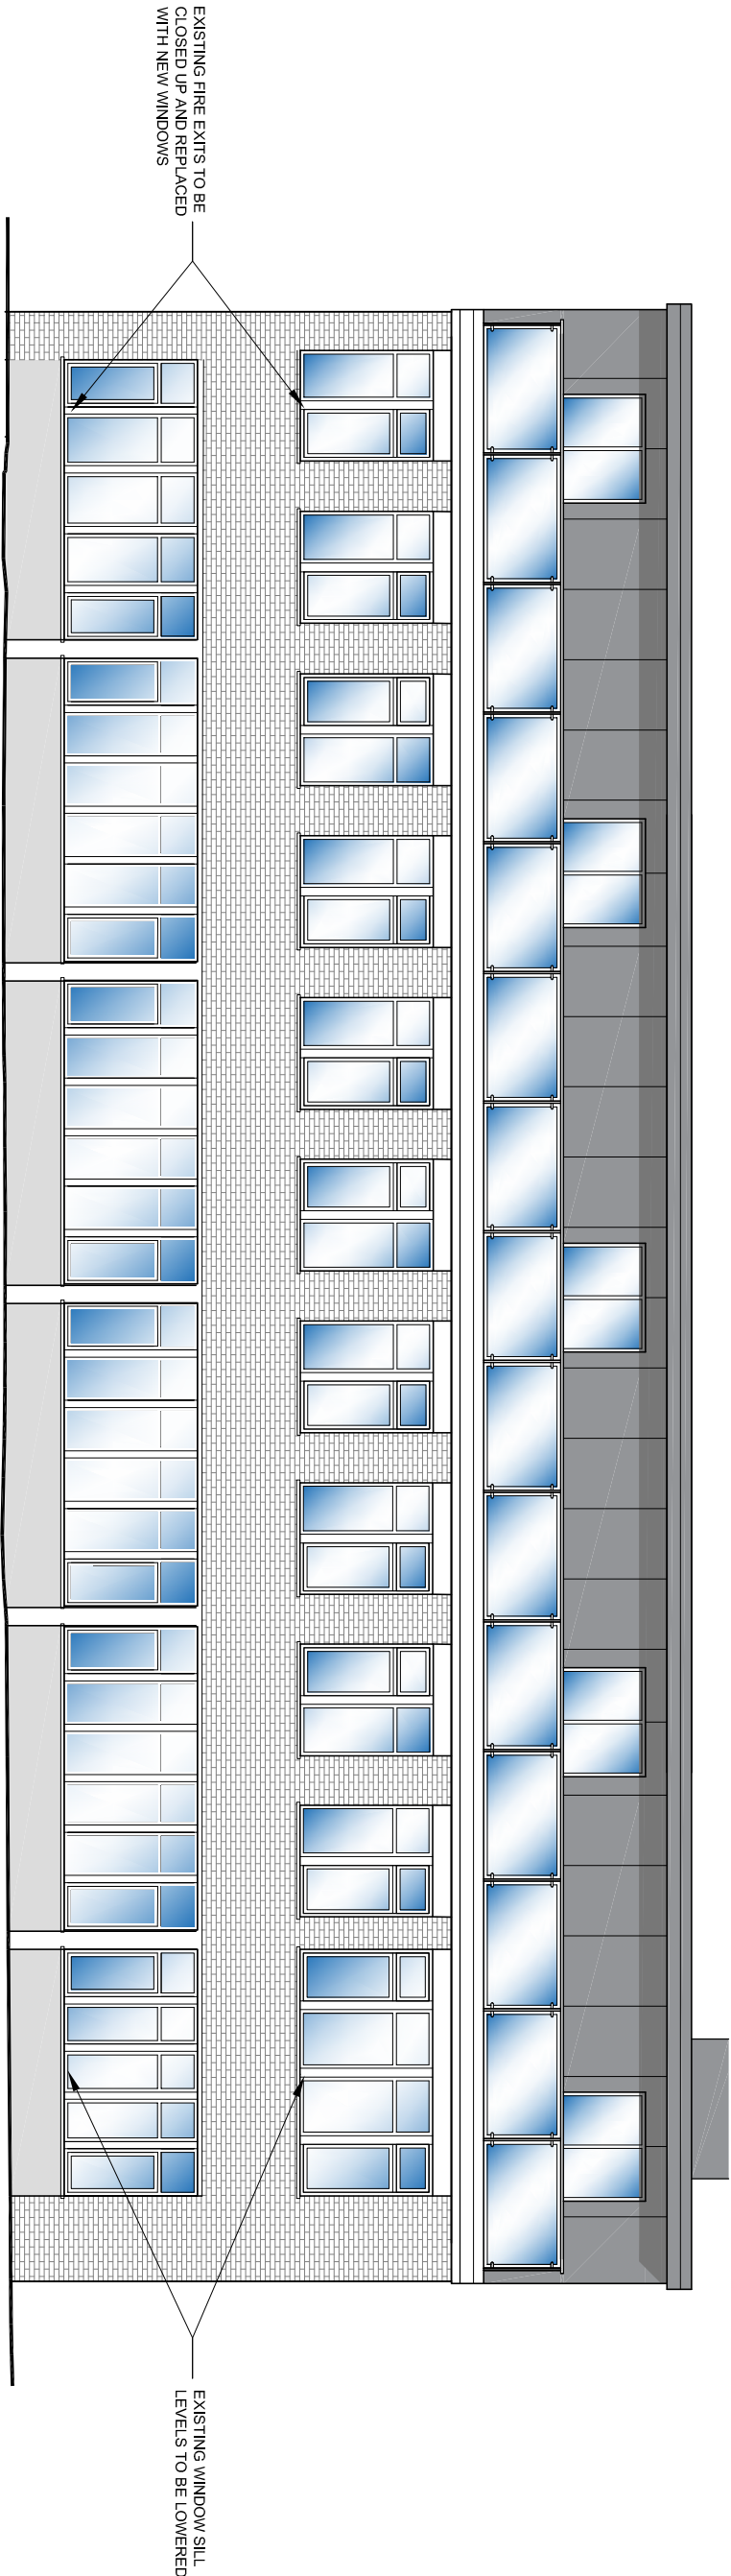

NORTH ELEVATION

 

WINDOWS	MAR 2023	F
WINDOWS	JAN 2023	E
LIFT SHAFT	FEB 2021	D
MATERIALS	DEC 2020	C
MATERIALS	JUL 2020	B
FLOOR LAYOUT	JUL 2020	A
AMENDMENTS	DATE	REV.

Dimensions, areas and levels where given are only approximate and subject to site survey. All information is to be checked on site. If any discrepancy is found, it is to be noted on the drawing. The drawing is to be used for construction purposes only. It is not to be used for any other purpose. 



bernard murray design
chartered architect
www.bmura.design.co.uk
78 BRIDGE ROAD, UXBRIDGE, MIDDLESEX UB8 3QW
TEL: 07888 471714 EMAIL: BMURRAYDESIGN@YAHOO.CO.UK

PROJECT
TRANSPORT HOUSE
HILLINGDON
UB10 0LY

CLIENT
MR CM CHAYA

DRAWING
PROPOSED ELEVATIONS

SCALE	1:100 @ A3	DRAWING NUMBER	REV.
DATE	JUL 2020	1134-04	F
DRAWN	BM		

EAST ELEVATION

