



WEST ELEVATION

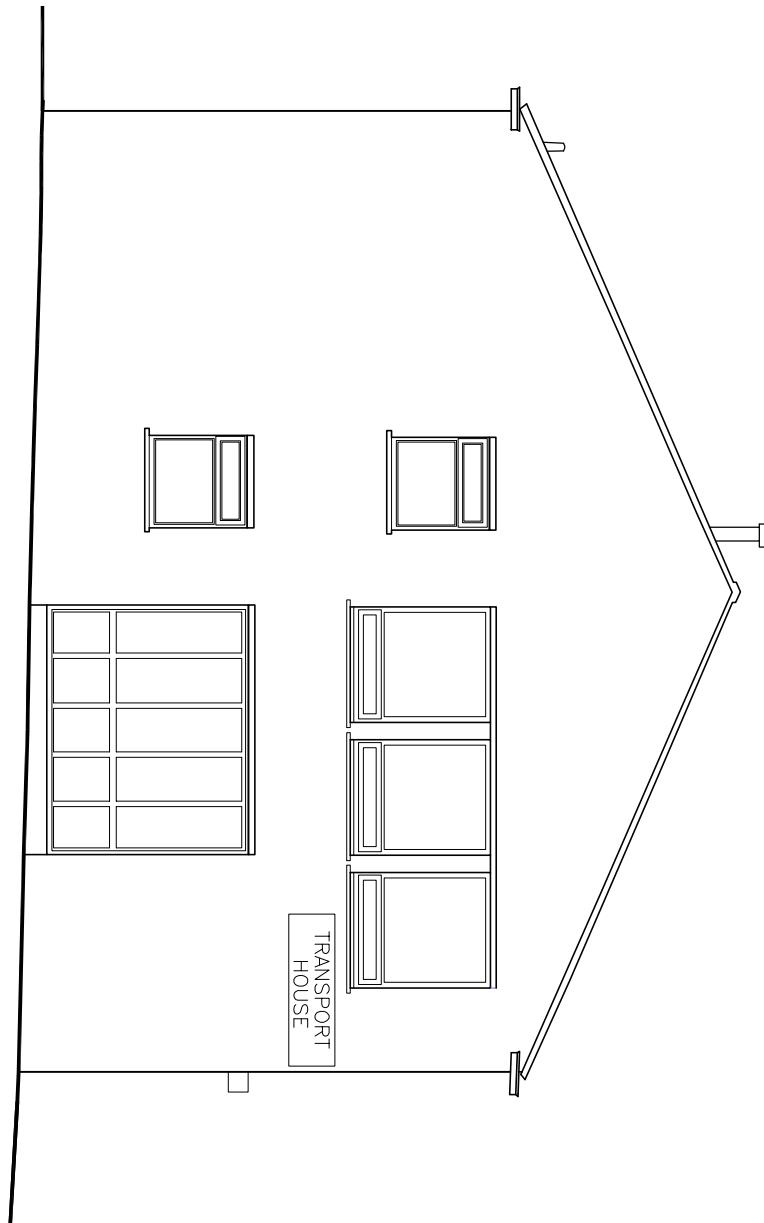

SOUTH ELEVATION

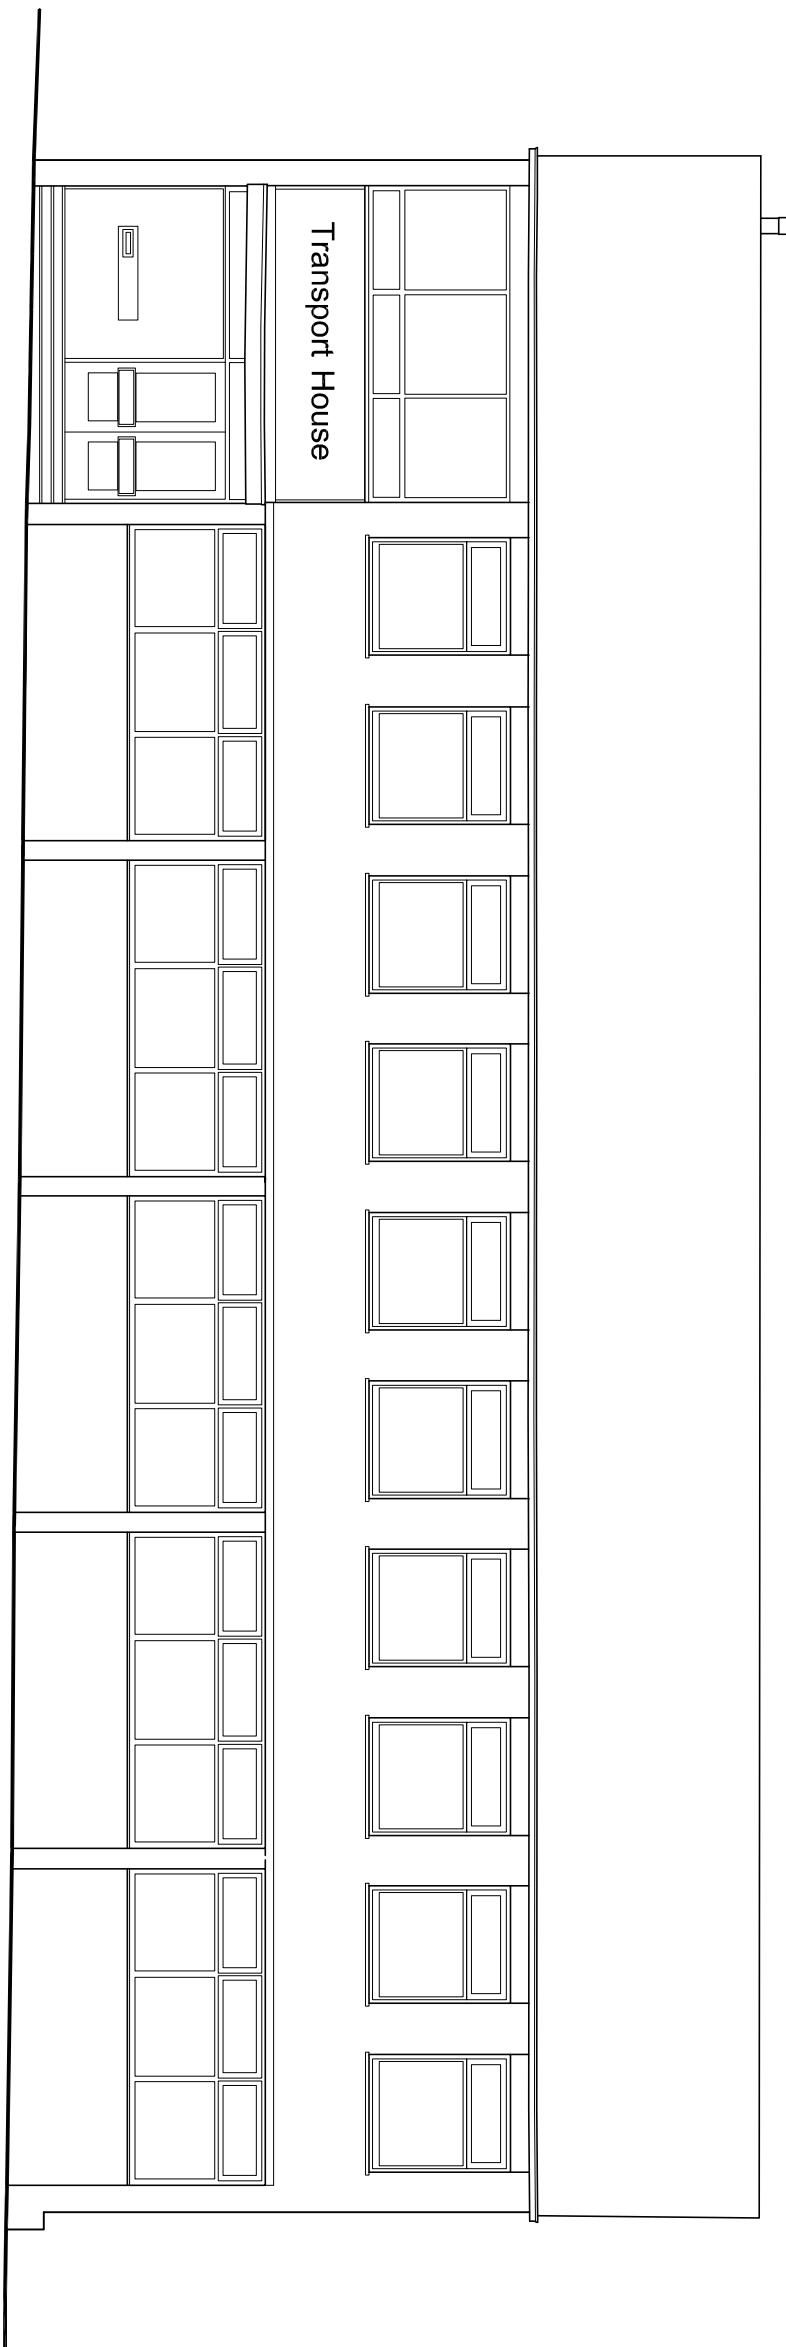

0 0.5 1 Metres 3 4
Scale 1:100

AMENDMENTS

DATE

REV.

Dimensions, areas and levels shown are not definitive and are subject to change. All dimensions are to be checked on site. The architect's drawings are only to be used for the construction of the building. It is the responsibility of the contractor to check the drawings against the specification and to advise the architect of any changes required. The architect's drawings are copyright and remain the property of the architect.



bernard murray design
chartered architect

78 BRIDGE ROAD, MIDDLESEX UB2 0QW
TEL: 07955 471714 EMAIL: BMRMURRAYDESIGN@YAHOO.CO.UK

PROJECT
TRANSPORT HOUSE
HILLINGDON
UB10 0LY

CLIENT
MR CM CHHAYA

DRAWING
EXISTING ELEVATIONS

SCALE 1:100 @ A3 DRAWING NUMBER REV.
DATE JULY 2020 DRAWN BY
1134-07 BM