



EAST ELEVATION

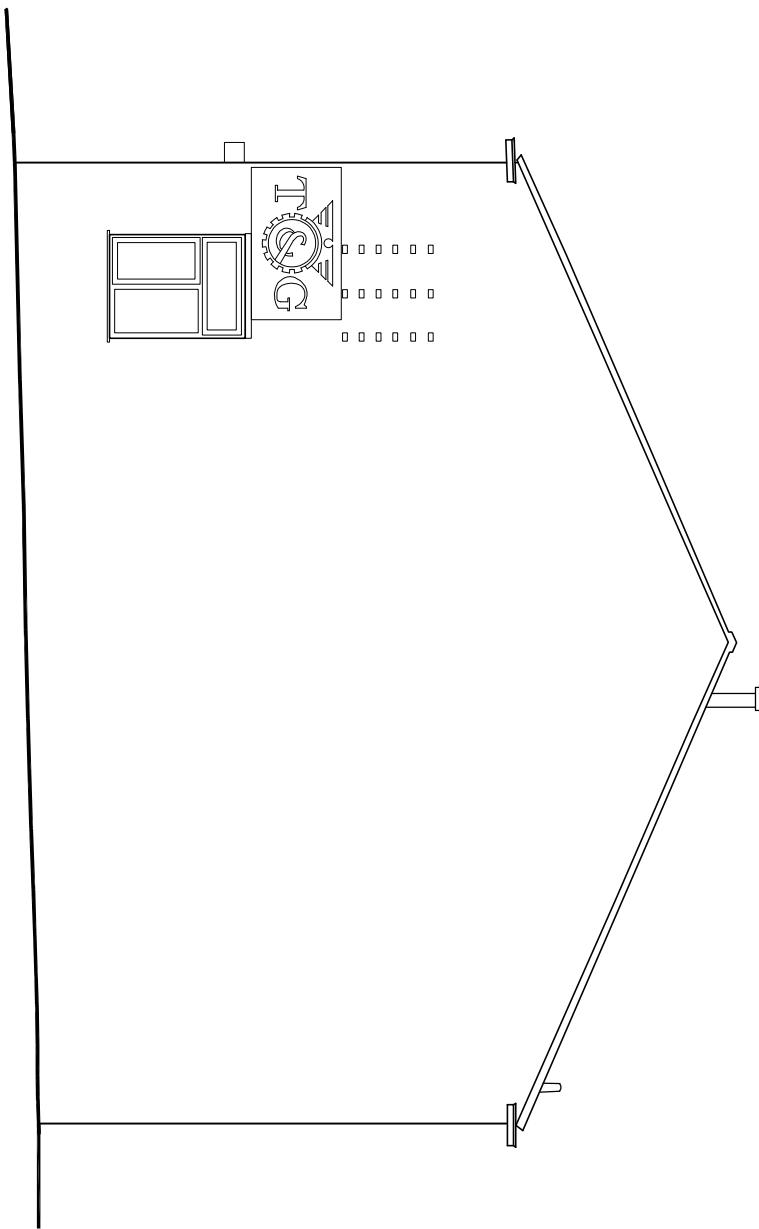

NORTH ELEVATION

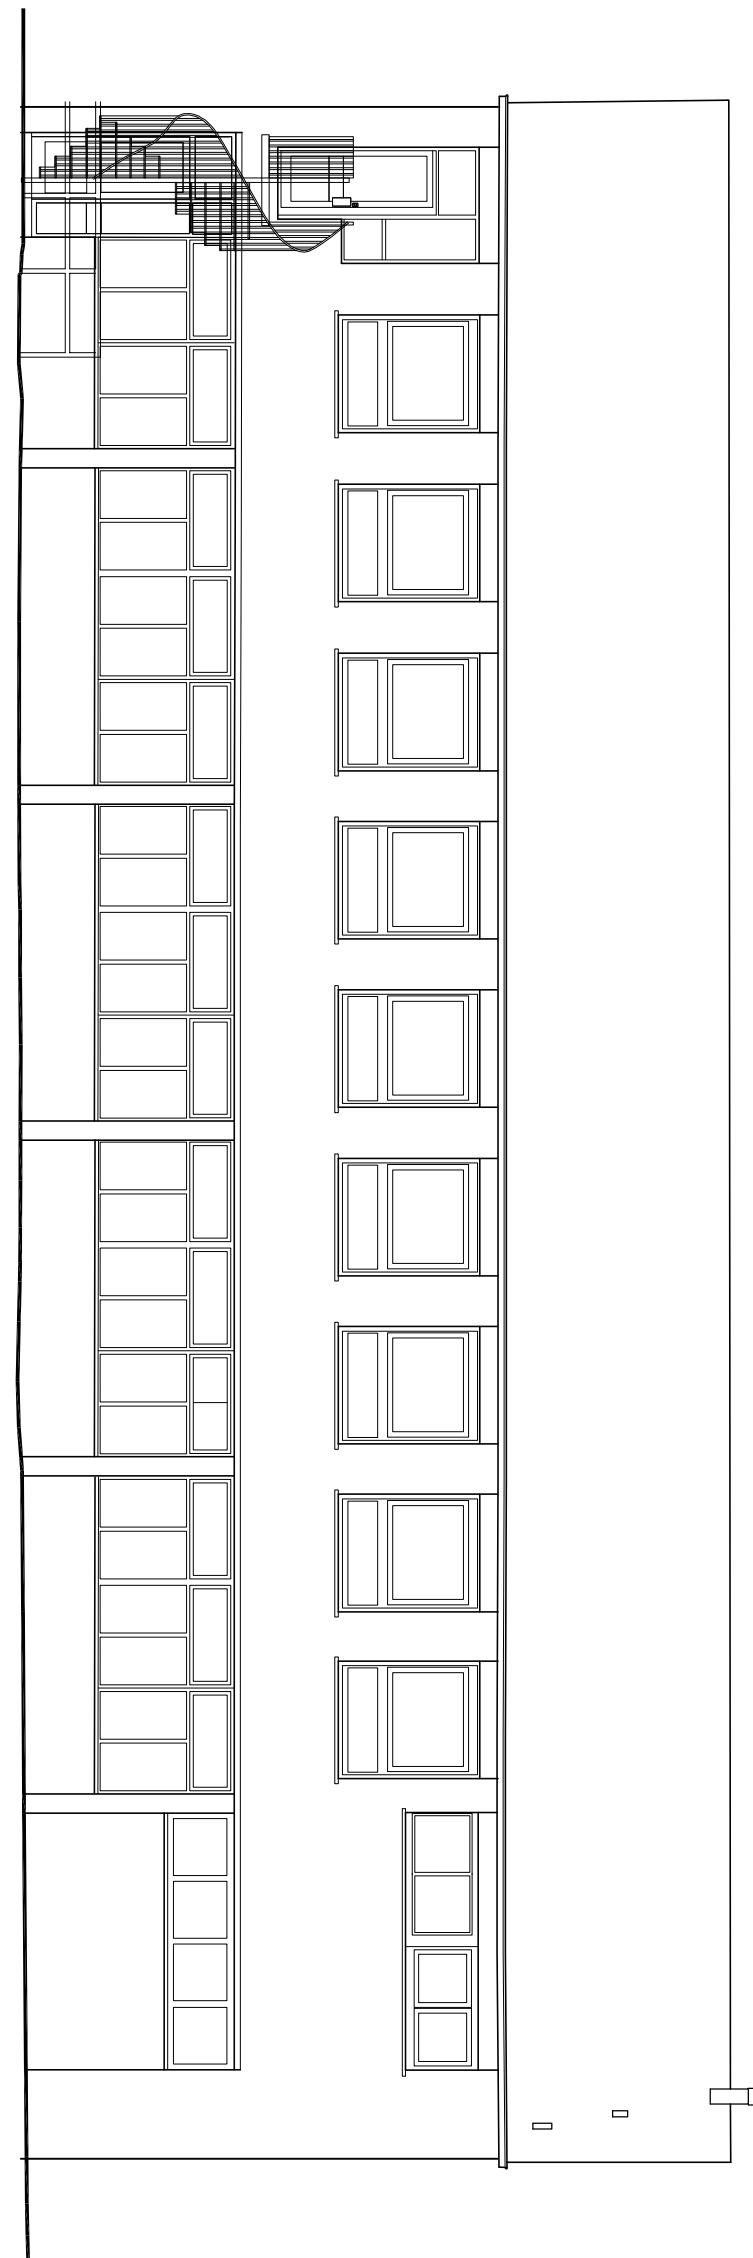

0 0.5 1 Metres 3 4
Scale 1:100

WINDOW MAP 20/23 A

AMENDMENTS DATE REV.

Drawings prepared for the Client and are the copyright of the Architect. All dimensions are in metres and millimetres. All drawings are to be checked on the Plot and dimensions and areas to be agreed with the Client. The Client is to be held responsible for all inherent consequences of any omissions, errors or omissions. All drawings are to be read in conjunction with all relevant conditions, notes, schedules, and other drawings. The Client is to be held responsible for any changes made to the drawings after the date of issue. The drawings are to be read in conjunction with the instructions given in the accompanying notes.



bernard murray design
chartered architect

WWW.BMURRAYDESIGN.CO.UK

78 BRIDGE ROAD, UXBRIDGE, MIDDLESEX UB8 2QW

TEL: 01895 477174 EMAIL: BMURRAYDESIGN@YAHOO.CO.UK

PROJECT
TRANSPORT HOUSE
HILLINGDON
UB10 0LY

CLIENT
MR CM CHHAYA

DRAWING
EXISTING ELEVATIONS

SCALE 1:100 @ A3 DRAWING NUMBER REV.
DATE JUL 2020
DRAWN BM
1134-08 A