



BUTLER STREET

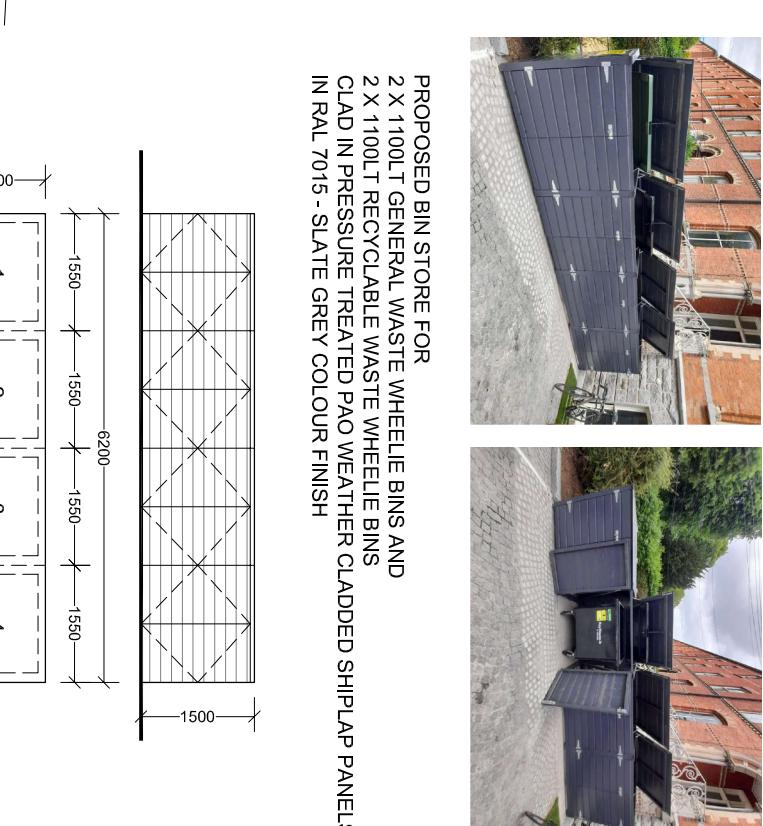

PROPOSED BIN STORE FOR
2 X 1100LT GENERAL WASTE WHEELIE BINS AND
2 X 1100LT RECYCLABLE WASTE WHEELIE BINS
CLAD IN PRESSURE TREATED PAO WEATHER CLADDED SHIPLAP PANELS
IN RAL 7015 - SLATE GREY COLOUR FINISH

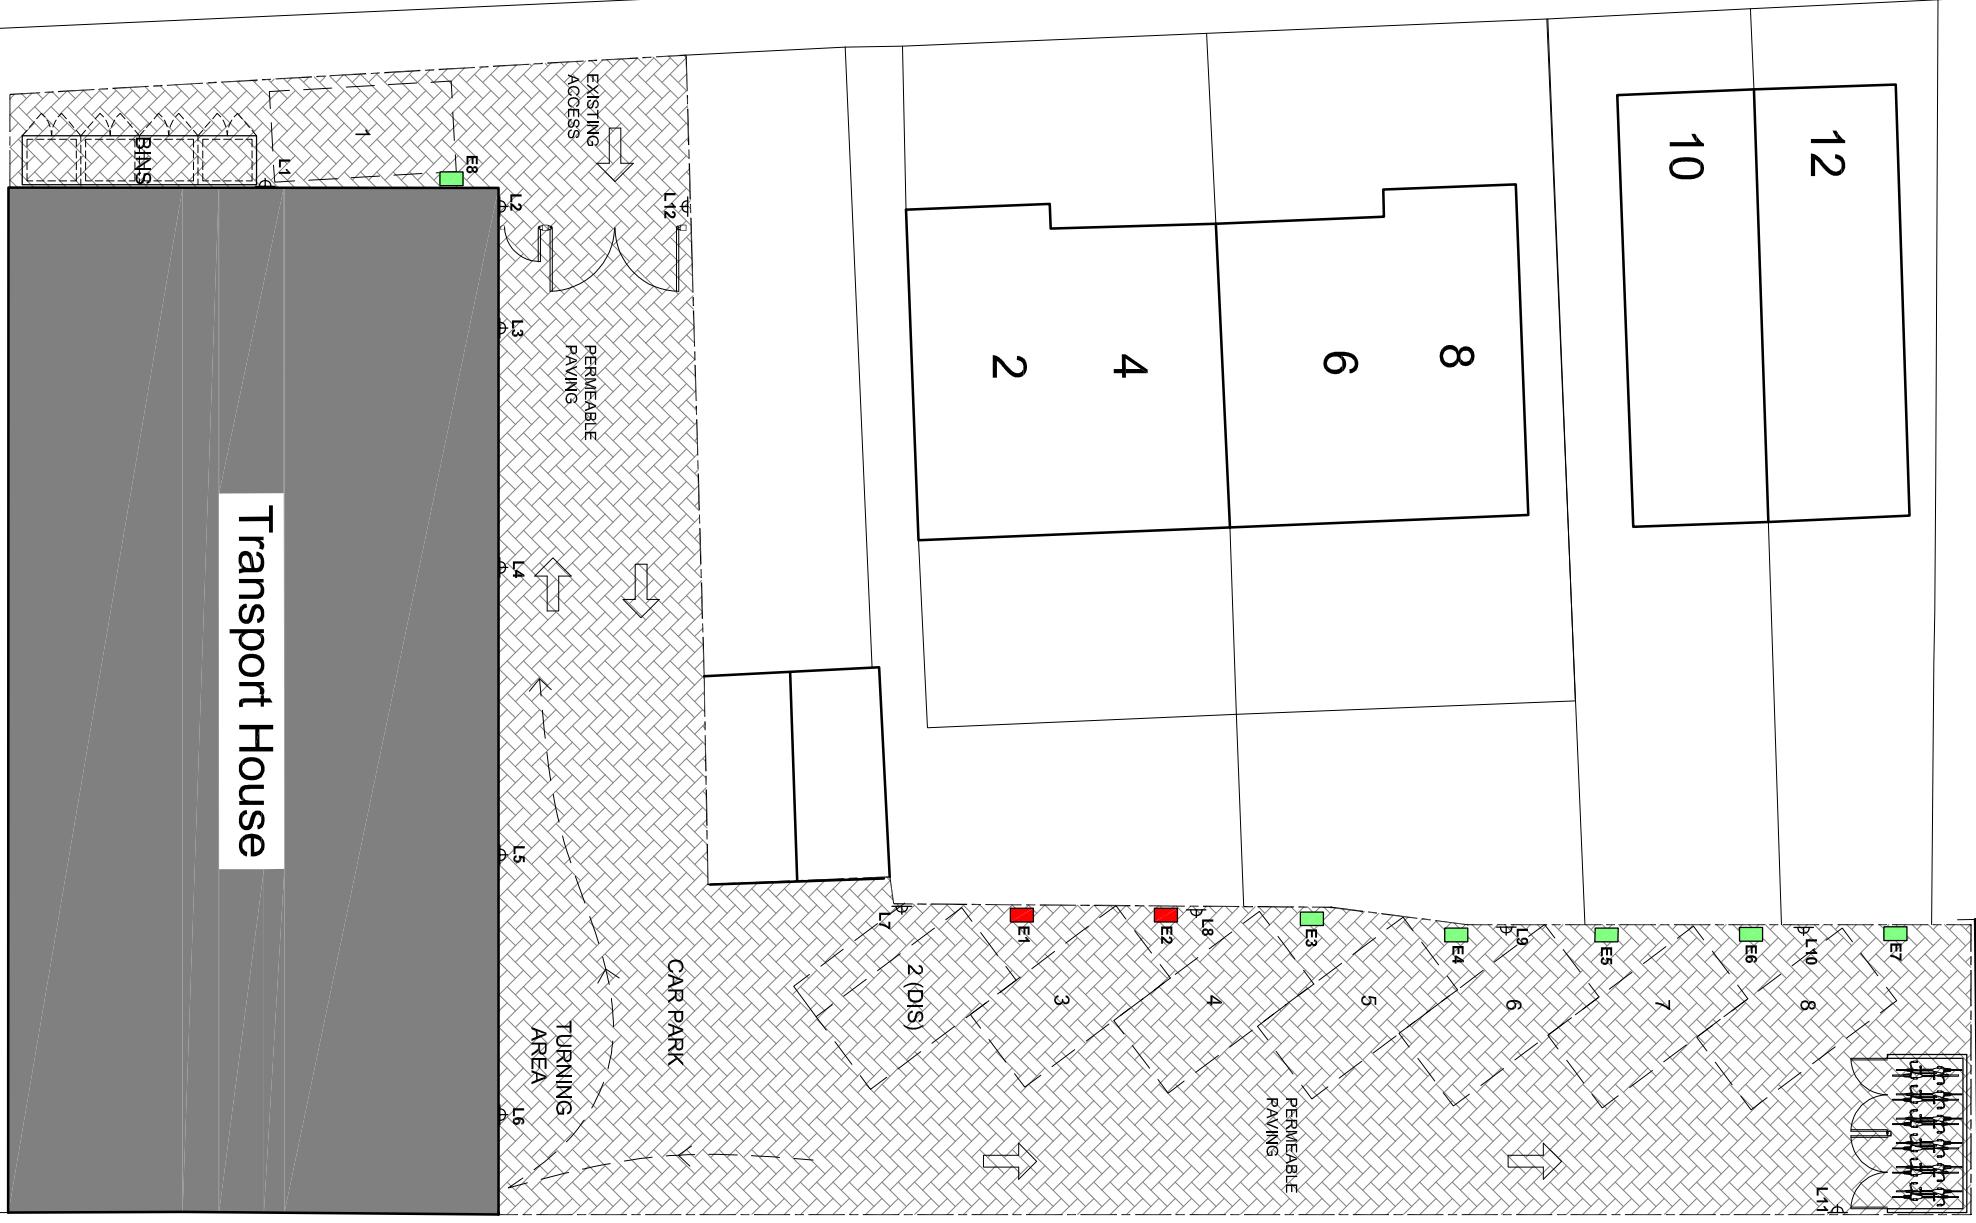

PROJECT
TRANSPORT HOUSE
HILLINGDON
UB10 0LY

CLIENT
MR CM CHHAYA

DRAWING
PROPOSED SITE PLAN

SCALE 1:100

SCALE 1:200 @ A3 DRAWING NUMBER REV.
DATE JUL 2020 DRAWN BM
1134-06 F

UXBRIDGE ROAD