



Boundary

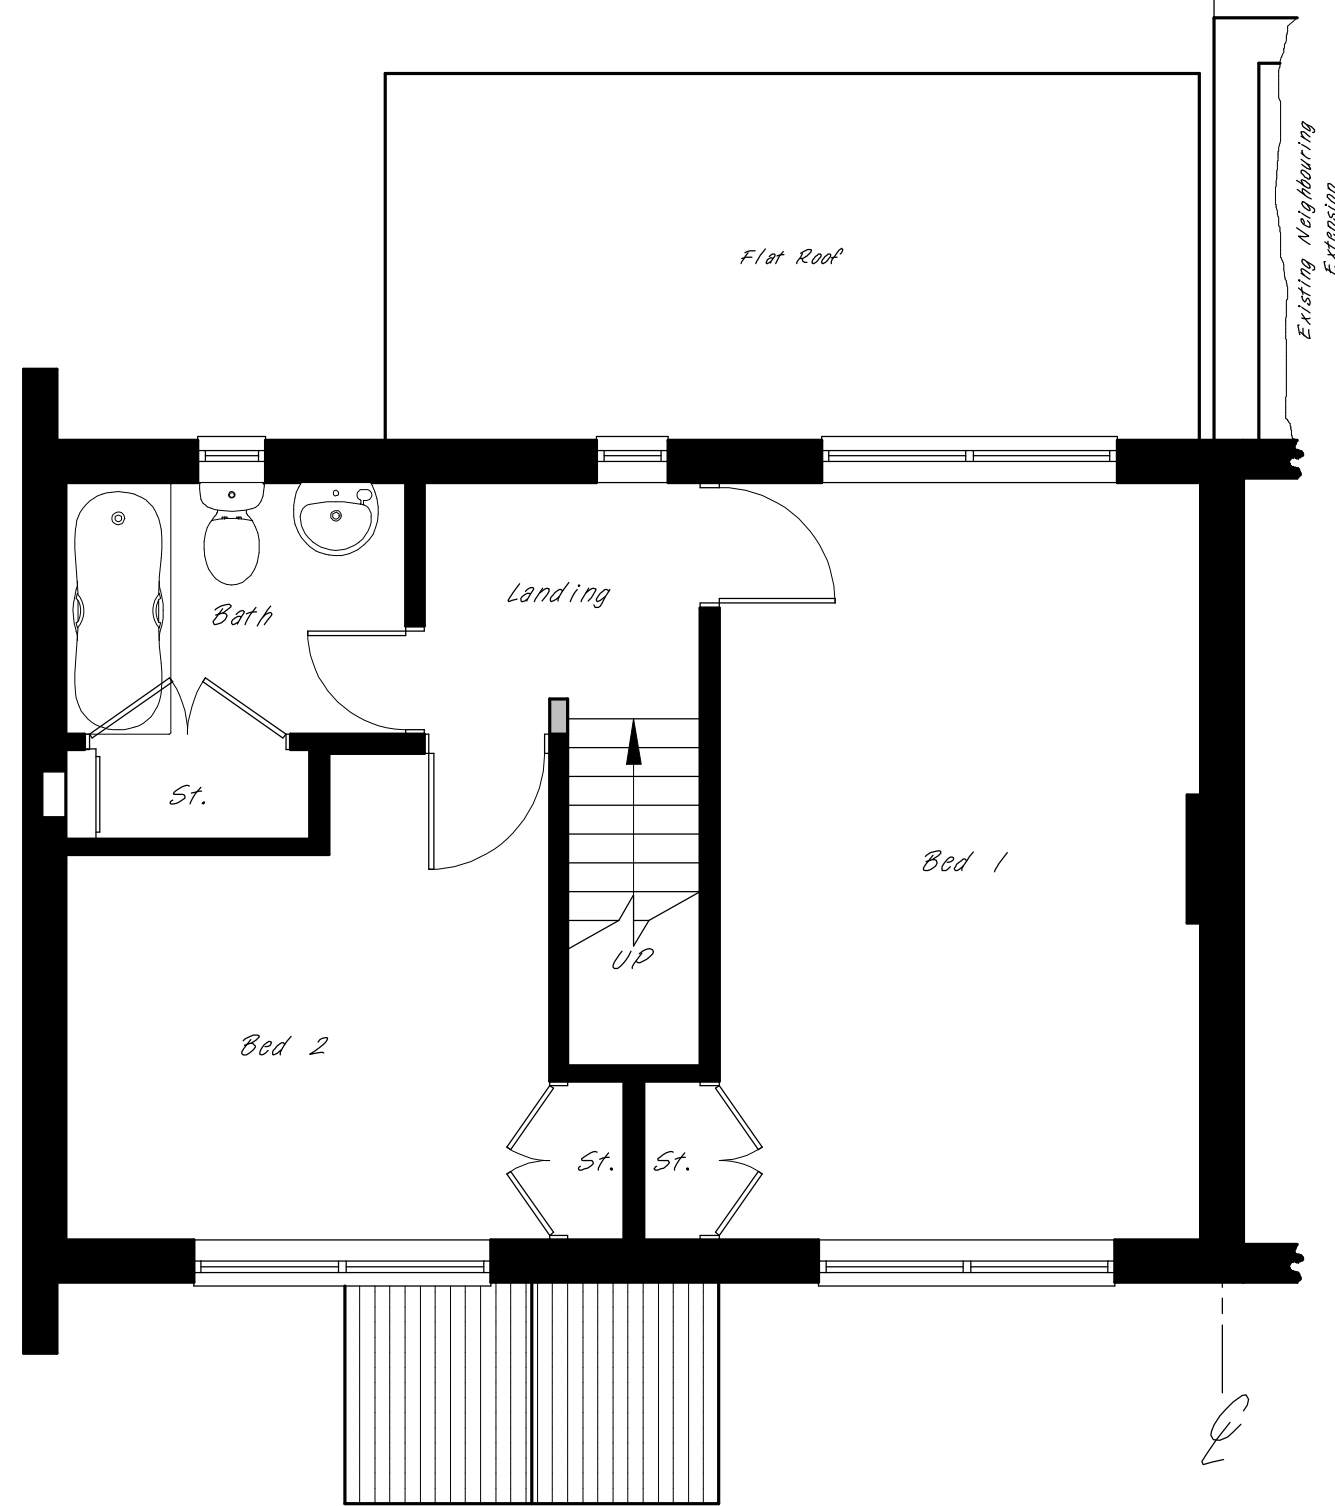

Existing First Floor

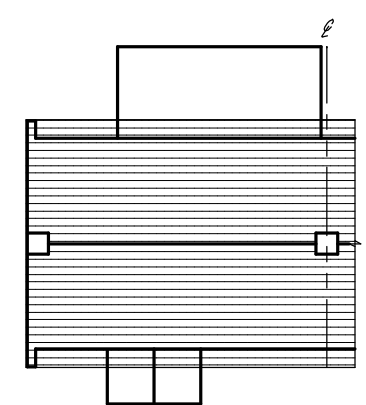

1 : 200

Existing Roof Plan



THIS DRAWING SHOULD BE READ IN CONJUNCTION WITH THE SPECIFICATION. IT REMAINS THE COPYRIGHT OF THE DESIGNER AND MUST NOT BE USED, ALTERED OR COPIED WITHOUT PERMISSION

Proposed Double Storey Side & Single Storey Rear Extensions.

SITE: 46 Laurel Lane, West Drayton. UB7 7TX



PROPERTY SERVICES
Architectural Designers & Surveyors
Newbury (01635) 864956

DRAWN: DAF	SCALE: 1 : 50 @ A3	DATE: October '22
DRAWING NO: 21/457/22		REV: